



KAMRUP KHETRI STATION

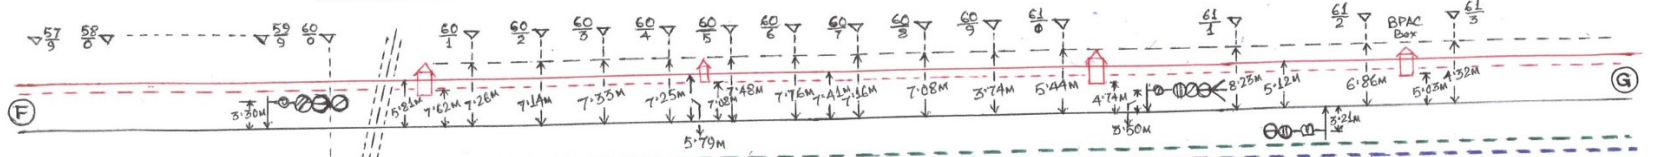

BARAHU STATION

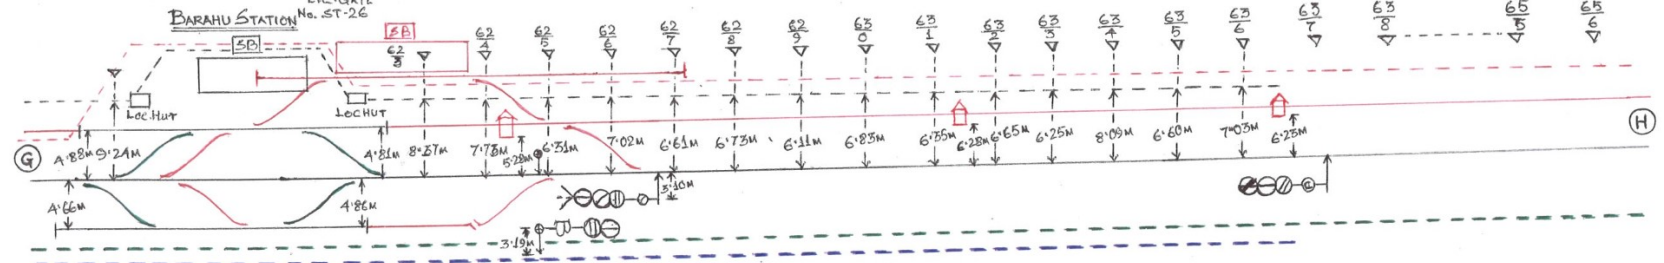

- 1. NEW LINE \*
- 2. EXISTING LINE =
- 3. SIGNALLING CABLE ROUTE - - - - -
- 4. TELECOM CABLE ROUTE - - - - -
- 5. SIGNALLING CABLE SHIFTING ROUTE - - - - -
- 6. TELECOM CABLE SHIFTING ROUTE - - - - -

*boy*  
SSE/W/C/JID

SSE/Tele/GHY

SSE/Sig/GHY

SSE/Sig/Con/GHY