
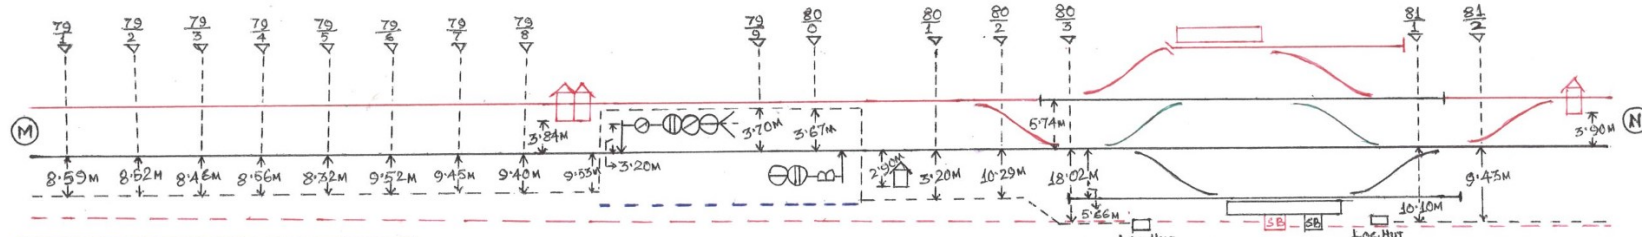


AUJURI STATION

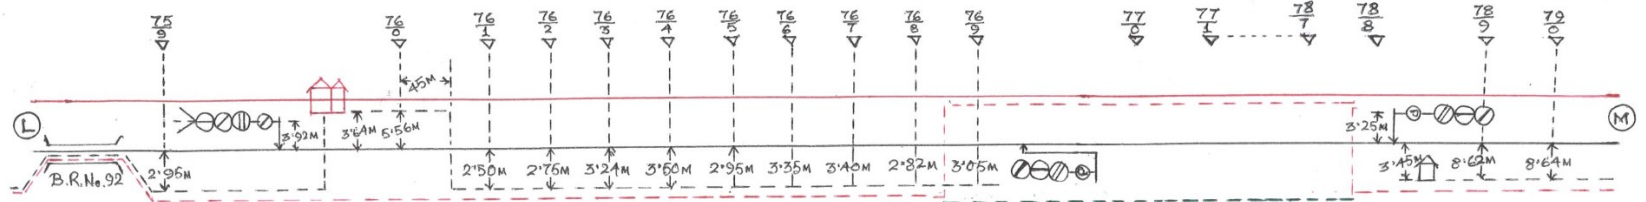

SONUABARI STATION

- 1. NEW LINE = ———
- 2. EXISTING LINE = ———
- 3. SIGNALLING CABLE ROUTE = ———
- 4. TELECOM CABLE ROUTE = ———
- 5. SIGNALLING CABLE SHIFTING ROUTE = - - - - -
- 6. TELECOM CABLE SHIFTING ROUTE = - - - - -

SSE/W/C/JID

SSE/Tele/GHY

SSE/Sig/GHY

SSE/Sig/Con/GHY