



KAMRUP KHETRI STATION

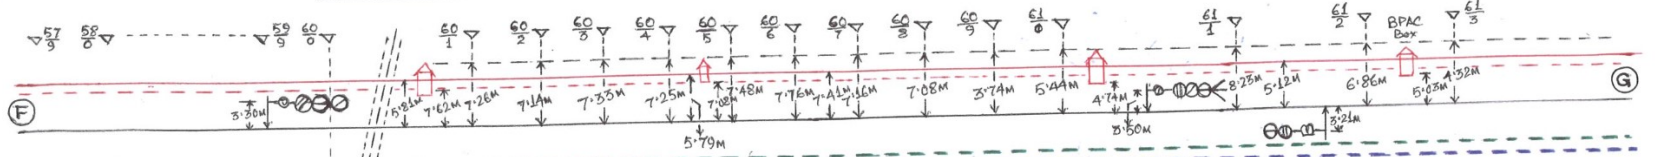

BARAHU STATION

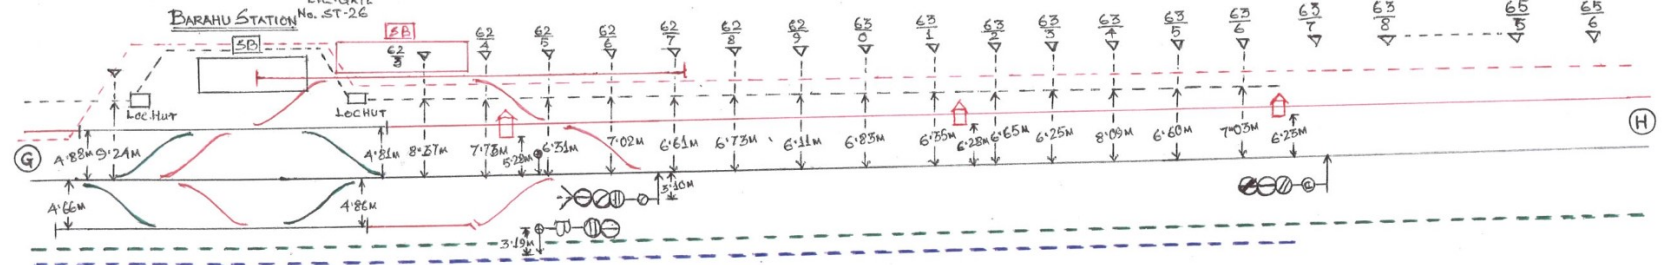


- 1. NEW LINE *
- 2. EXISTING LINE =
- 3. SIGNALLING CABLE ROUTE - - - - -
- 4. TELECOM CABLE ROUTE - - - - -
- 5. SIGNALLING CABLE SHIFTING ROUTE - - - - -
- 6. TELECOM CABLE SHIFTING ROUTE - - - - -

boy
SSE/W/C/JID

SSE/Tele/GHY

SSE/Sig/GHY

SSE/Sig/Con/GHY

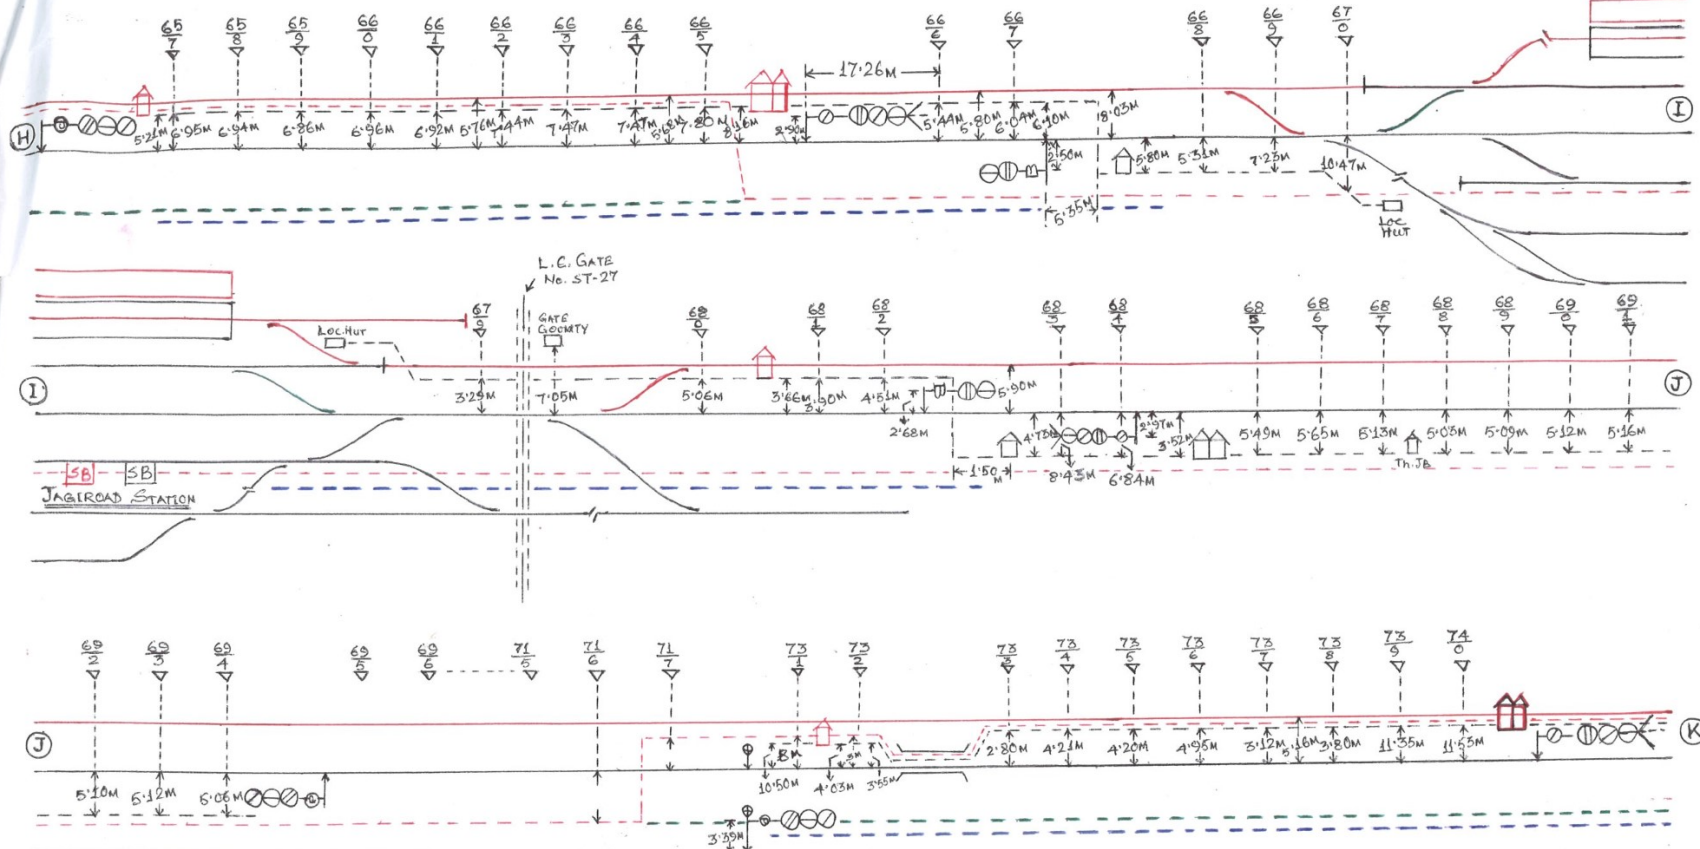

- 1. New Line *
- 2. Existing Line *
- 3. Signalling Cable Route =
- 4. Telecom Cable Route =
- 5. Signalling Cable Shifting Route =
- 6. Telecom Cable Shifting Route =

SSE/W/C/JTD

SSE/Tele/GHY

SSE/Sig/GHY

SSE/Sig/Con/GHY

F

G

- 1. New
- 2. Existing
- 3. Signalling
- 4. Telecom
- 5. Signalling
- 6. Telecom

I

J

H

J

K