
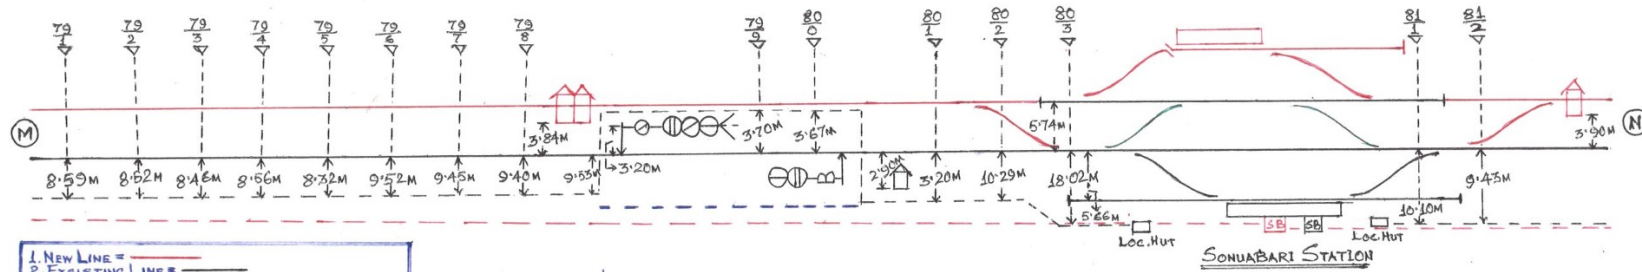
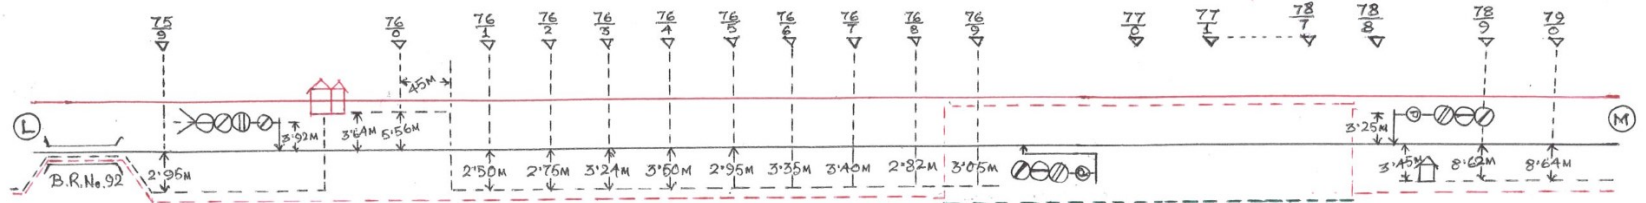


- 1. New Line =
- 2. Existing Line =
- 3. Signalling Cable Route =
- 4. Telecom Cable Route =
- 5. Signalling Cable Shifting Route =
- 6. Telecom Cable Shifting Route =

SSE/W/C/JTD
SSE/Tel/GHY
SSE/Sig/GHY
SSE/Sig/Con/GHY

1. New  
 2. Existing  
 3. Signalling  
 4. Telecom  
 5. Signalling  
 6. Telecom

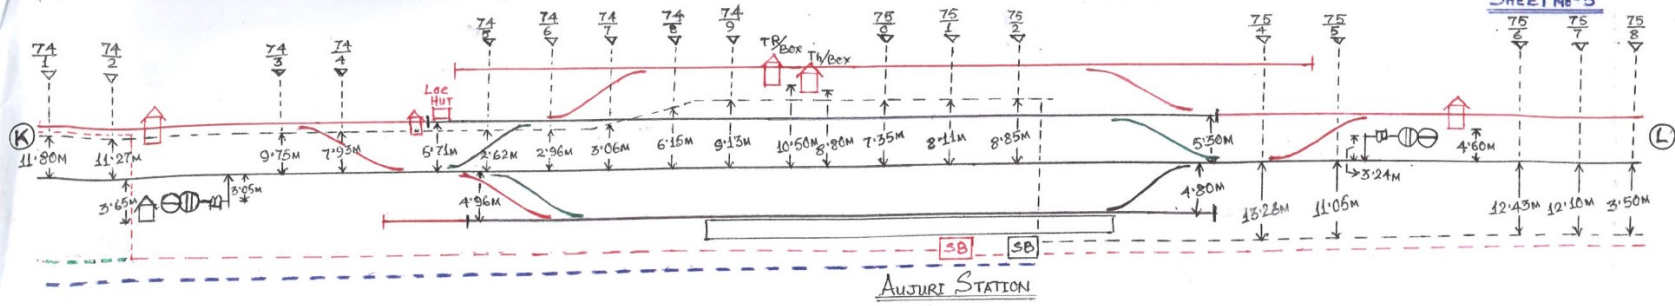

- 1. NEW LINE = ———
- 2. EXISTING LINE = ———
- 3. SIGNALLING CABLE ROUTE = ———
- 4. TELECOM CABLE ROUTE = ———
- 5. SIGNALLING CABLE SHIFTING ROUTE = - - - - -
- 6. TELECOM CABLE SHIFTING ROUTE = - - - - -

SSE/W/C/JID

SSE/Tele/GHY

SSE/Sig/GHY

SSE/Sig/Con/GHY

AUJURI STATION

SONUABARI STATION