





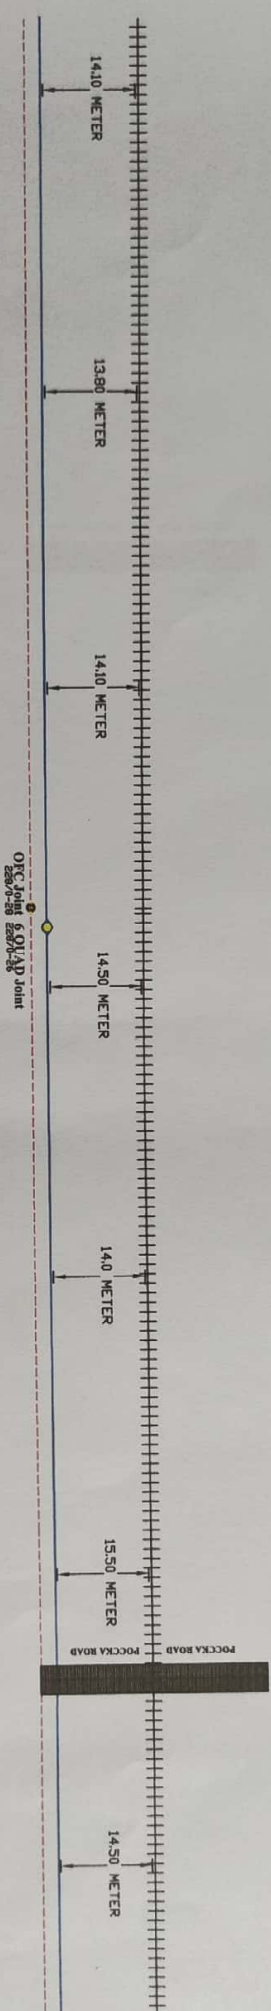

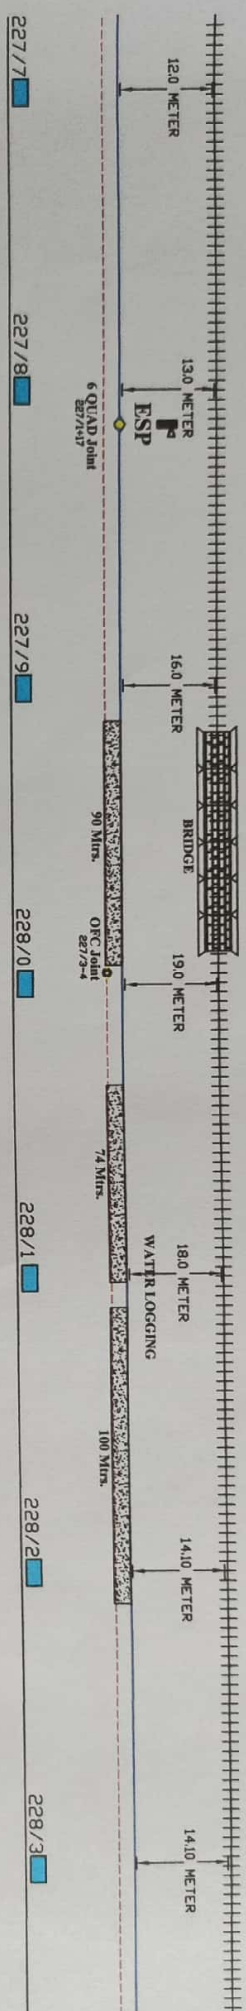

227/0 227/1 227/2 227/3 227/4 227/5 227/6



**N.B**

1. RAILWAY TRACK WITH CENTRE POINT
2. DFC LINE
3. QUAD CABLE LINE
4. TRACK CROSS/ROAD CROSS/BRIDGE/CULVERT
5. QUAD JOINT
6. LC GATE
7. HDD WORK
8. MILE POST
9. BUILDING (DPC, SW's) etc.

000/0

Prepared by  
MEV. OMNI PROJECTS (INDIA) LIMITED

SENIOR SECTION ENGINEER (Design)  
N.F. RAILWAY PANDU, GUWAHATI - 781012  

Om. Signal & Telecom Engr (Cdn-Signal) Maliguan  
N.F. Railway, Maliguan  

SECTION : NIZBORGANG TO HARMOTI



NOT FOR SCALE

SHEET NO.: 27/54







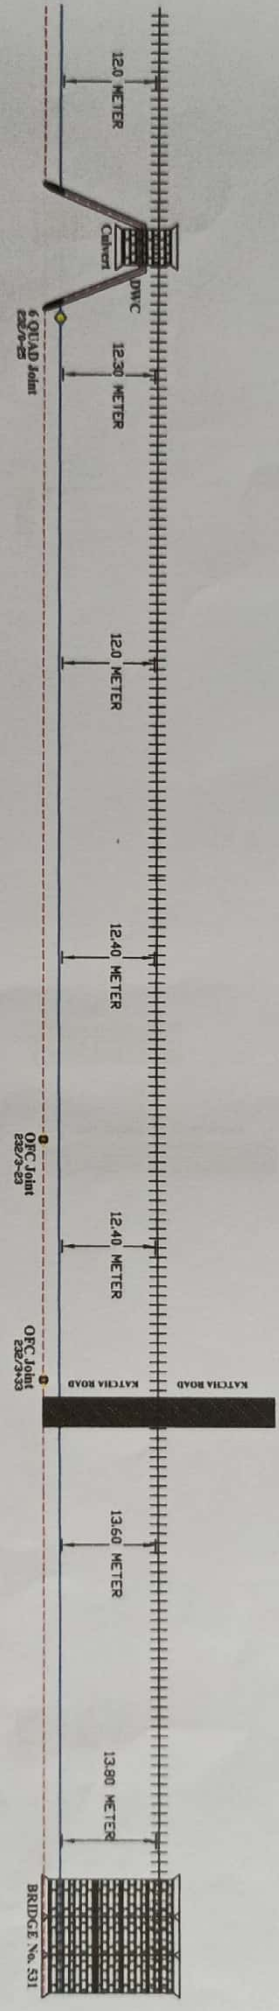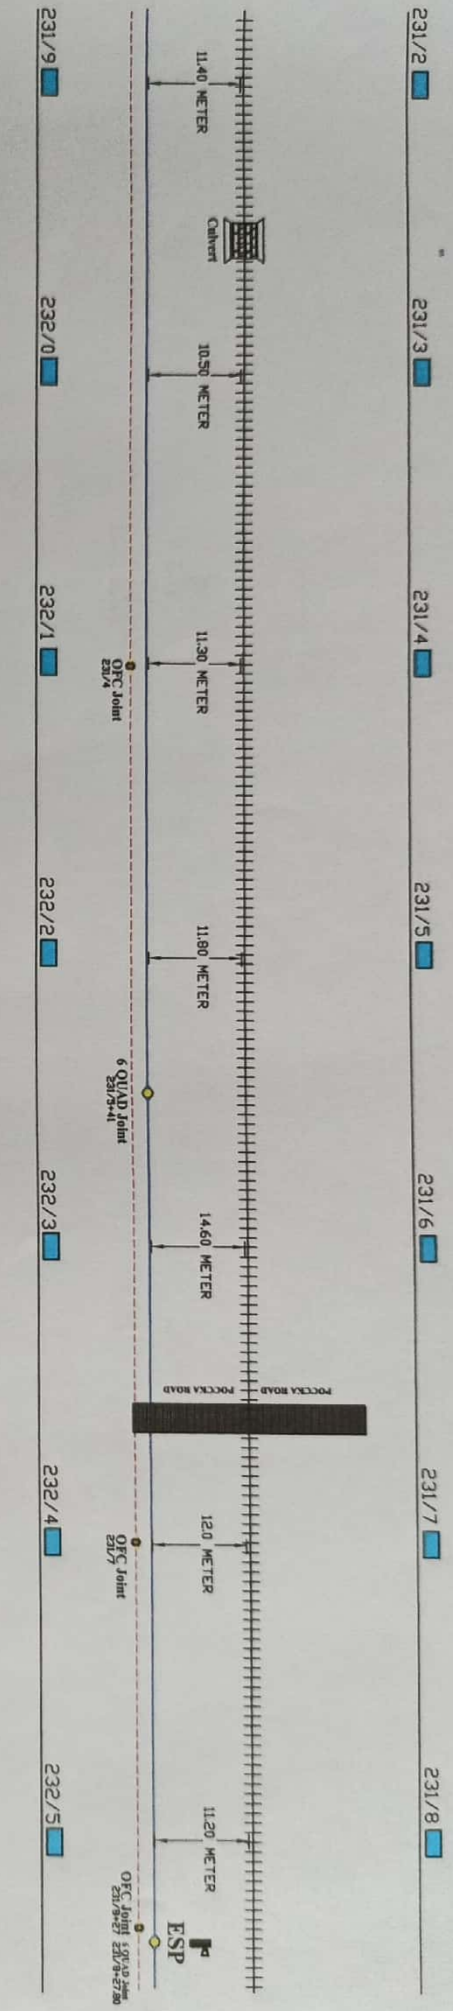

**N.B**

1. RAILWAY TRACK WITH CENTRE POINT
2. DFC LINE
3. QUAD CABLE LINE
4. TRACK CROSS/ROAD CROSS/BRIDGE/CULVERT
5. QUAD JOINT ST&T
6. LC GATE
7. HDD WORK
8. MILE POST
9. BUILDING (DPC, SH&S) etc.



Prepared by  
M.V.OMINI PROJECTS(INDIA) LIMITED

SENIOR SECTION ENGINEER (Tele-Com)  
A.F. RAILWAY PANDU, GUWAHATI - 781002  

Jm. Signal & Telecom Engr (Consigral) Malgach  
M.F. Railway, Malgach  

SECTION : NIZBORGANG TO HARMOTI  
NOT FOR SCALE  
SHEET NO.: 30/54



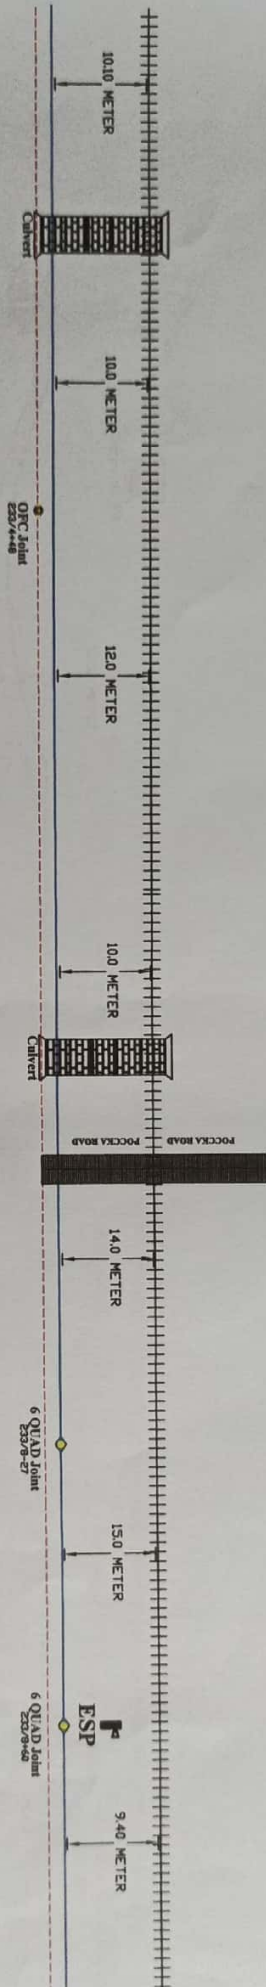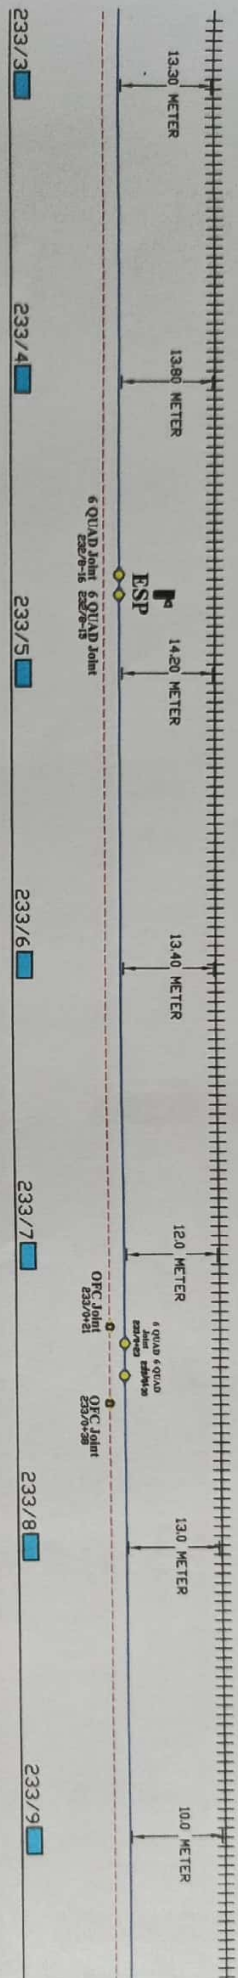

**N.B**


1. RAILWAY TRACK WITH CENTRE POINT
2. OFC LINE
3. QUAD CABLE LINE
4. TRACK CROSS/ROAD CROSS/BRIDGE/C
5. QUAD JOINT ST&ST  
OFC JOINT  
EMC SHOCKET-POST

6. LC GATE \_\_\_\_\_

7. HDD WORK \_\_\_\_\_

8. MILE POST \_\_\_\_\_

9. BUILDING (CFC, SWS) etc. \_\_\_\_\_

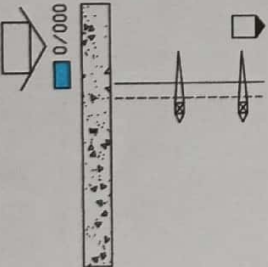

*Prepared by*  
**M.V. OMNI PROJECTS(INDIA) LIMITED**

ED  
SENIOR SECTION ENGINEER (Tele. Con.)  
N F RAILWAY, PANDU, GUWAHATI - 781012



Dr. S. S. Telecom Engr (Conf-Signal) Mallgadh

N.F. Railway, Maligaon

**SECTION : NIZBORGANG TO HARMOTI**

NOT FOR SCALE

**SHEET NO.: 31/54**

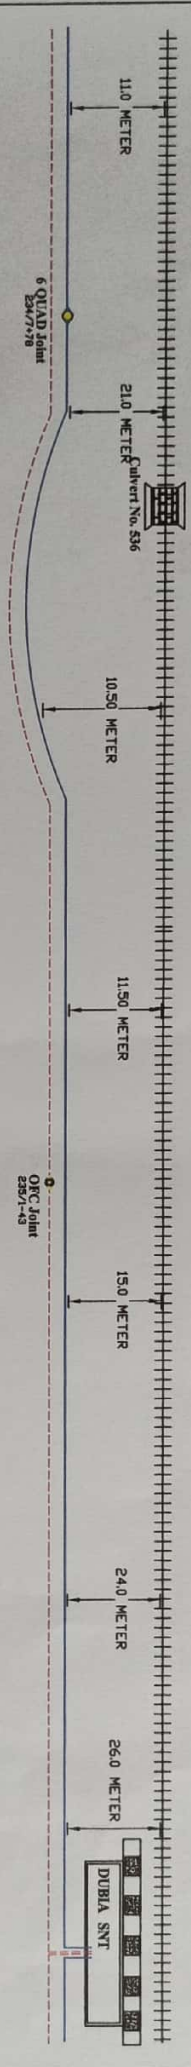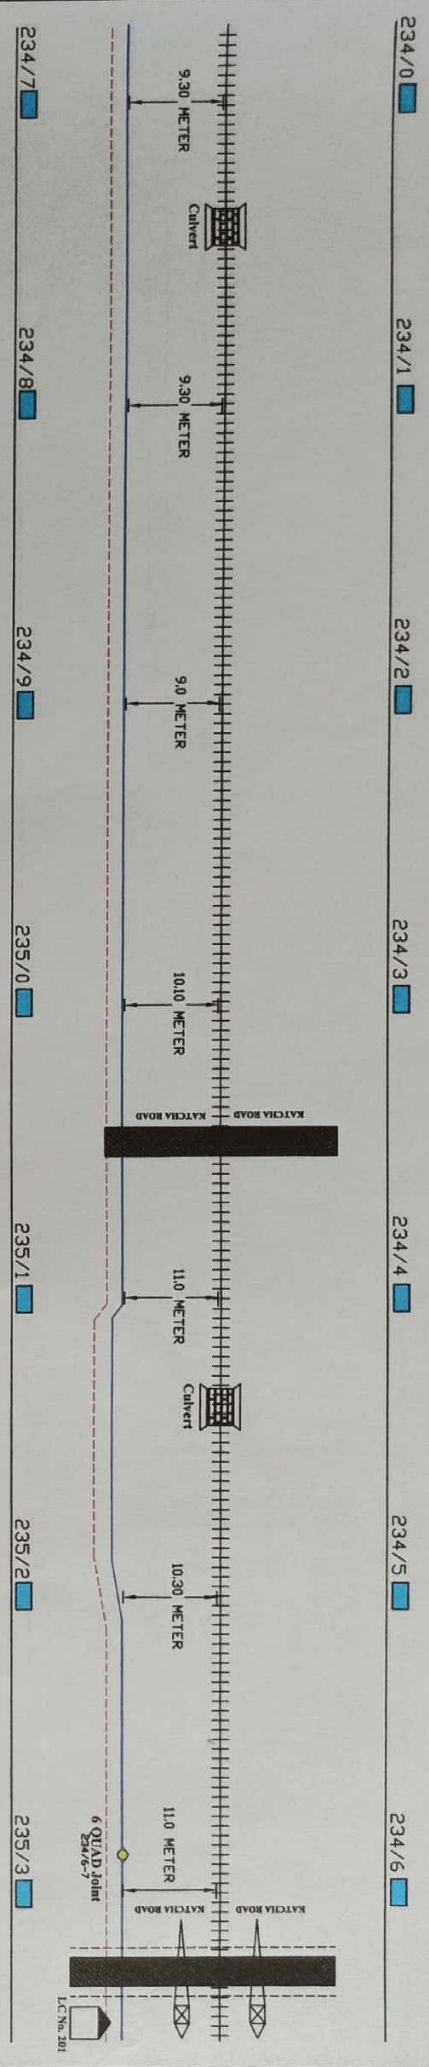

**N.B**

1. RAILWAY TRACK WITH CENTRE POINT -----

2. DFC LINE -----

3. QUAD CABLE LINE -----

4. TRACK CROSS/ROAD CROSS/BRIDGE/CULVERT -----

5. QUAD JOINT ST&BT -----

6. LC GATE -----

7. HDD WORK -----

8. MILE POST -----

9. BUILDING (DFC, SH's) etc. -----

000/0

Prepared by  
M.V. GOMINI PROJECTS(INDIA) LIMITED



SENIOR SECTION ENGINEER (T&E)  
N.F. RAILWAY, PANDU, GUWAHATI.

Joint Signal & Telecom Engg. (Con-Signal) Maligaon,  
N.F. Railway, Maligaon




SECTION : NIZORANG TO HARMOTI

NOT FOR SCALE

SHEET NO.: 32/54