


UNITS ARE IN METERS	
LEGEND:-	
TRACKS	
BRIDGE	
POLE	~
JOINT	JC
ANCHOR	A
TERMINAL	T

PREPARED BY		CHECKED BY:-		OFC CABLE ROUTE PLAN	
SUDIPTA BERA		RAILTEL SITE ENGINEER:		CA NO: RCH./RMC./OFC Maint/068	
THE MINING & ENGINEERING CORPORATION		RAILTEL TERRITORY MANAGER		SECTION NO-068 HQ-NEW LAHORE	
DATE				SII NO.	
				7	

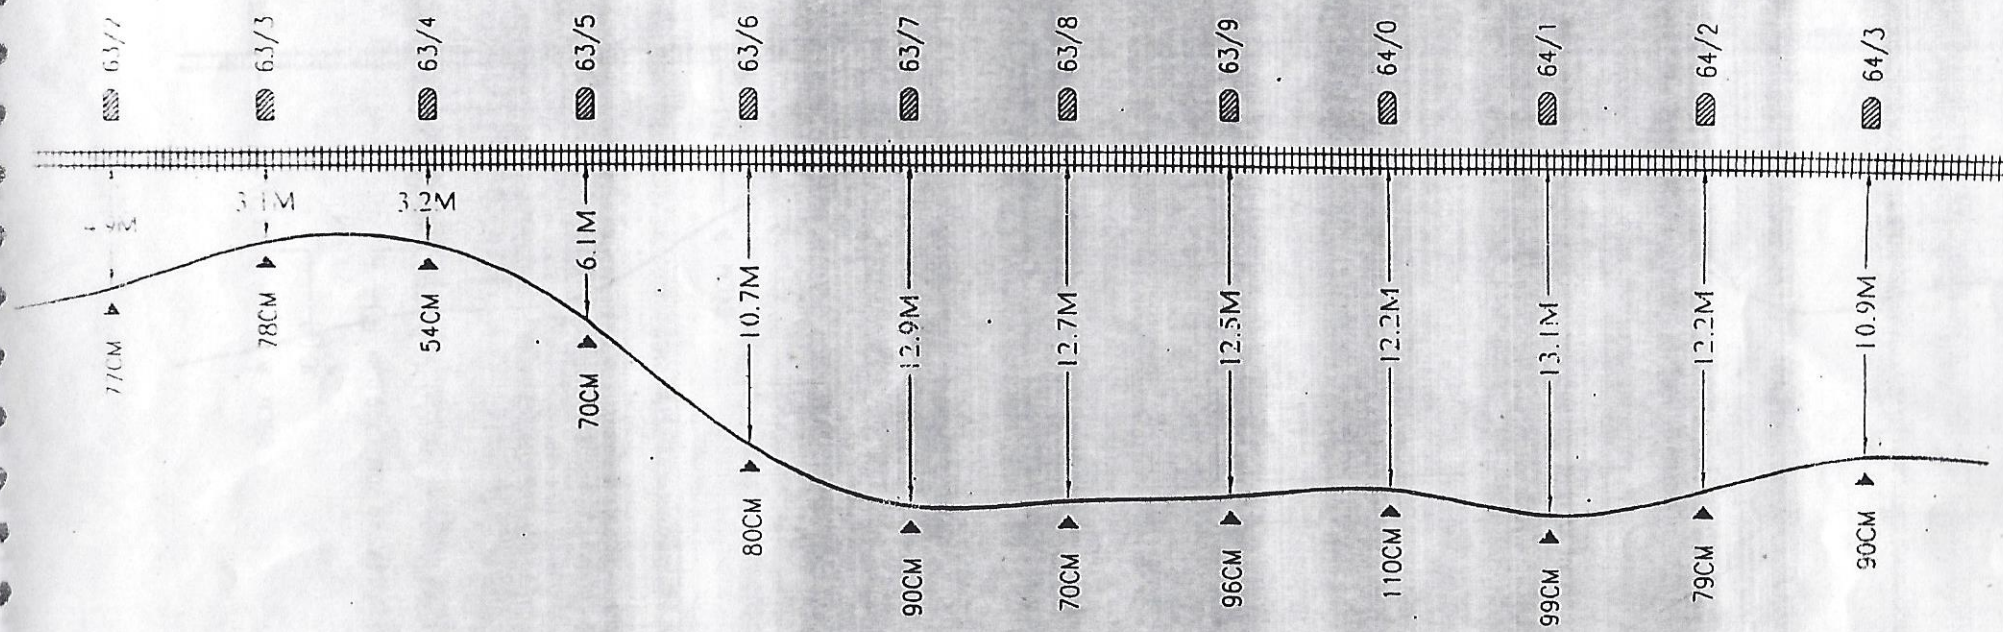



ALL DIMENSIONS ARE IN METERS

LEGEND


TRACKS	
BRIDGE	
CABLE	~
CROSSING	TC
CHAMBER	⊕
POST	⊞

PREPARED BY		- CHECKED BY -		OFC CABLE ROUTE PLAN	SII NO.
SUDIPTA BERA		RAILTEL SITE ENGINEER :		CA NO : RCIL / RMK / OFC Maint / 068	8
DATE		RAILTEL			
THE MINING & ENGINEERING CORPORATION				SECTION NO - 068 HQ - NEW MAL JUNCTION	




ALL DIMENSION ARE IN METERS	
LEGEND:-	
(1) RAILWAY TRACKS	
(2) CULVERT / BRIDGE	
(3) OFC CABLE	~
(4) TRACK CROSSING	TC
(5) JOINT CHAMBER	⊠
(6) MILE POST	▨

PREPARED BY		CHECKED BY :-		OFC CABLE ROUTE PLAN	SL
SUDIPTA BERA	DATE	RAJLTEL SITE ENGINEER :		C.A NO: RCH / RNIK / OFC Maint / Obs	
		RAILTEL TERRITORY MANAGER :		SECTION NO : 068, HQ : NEW JALPAIGURI	
THE MINING & ENGINEERING CORPORATION					

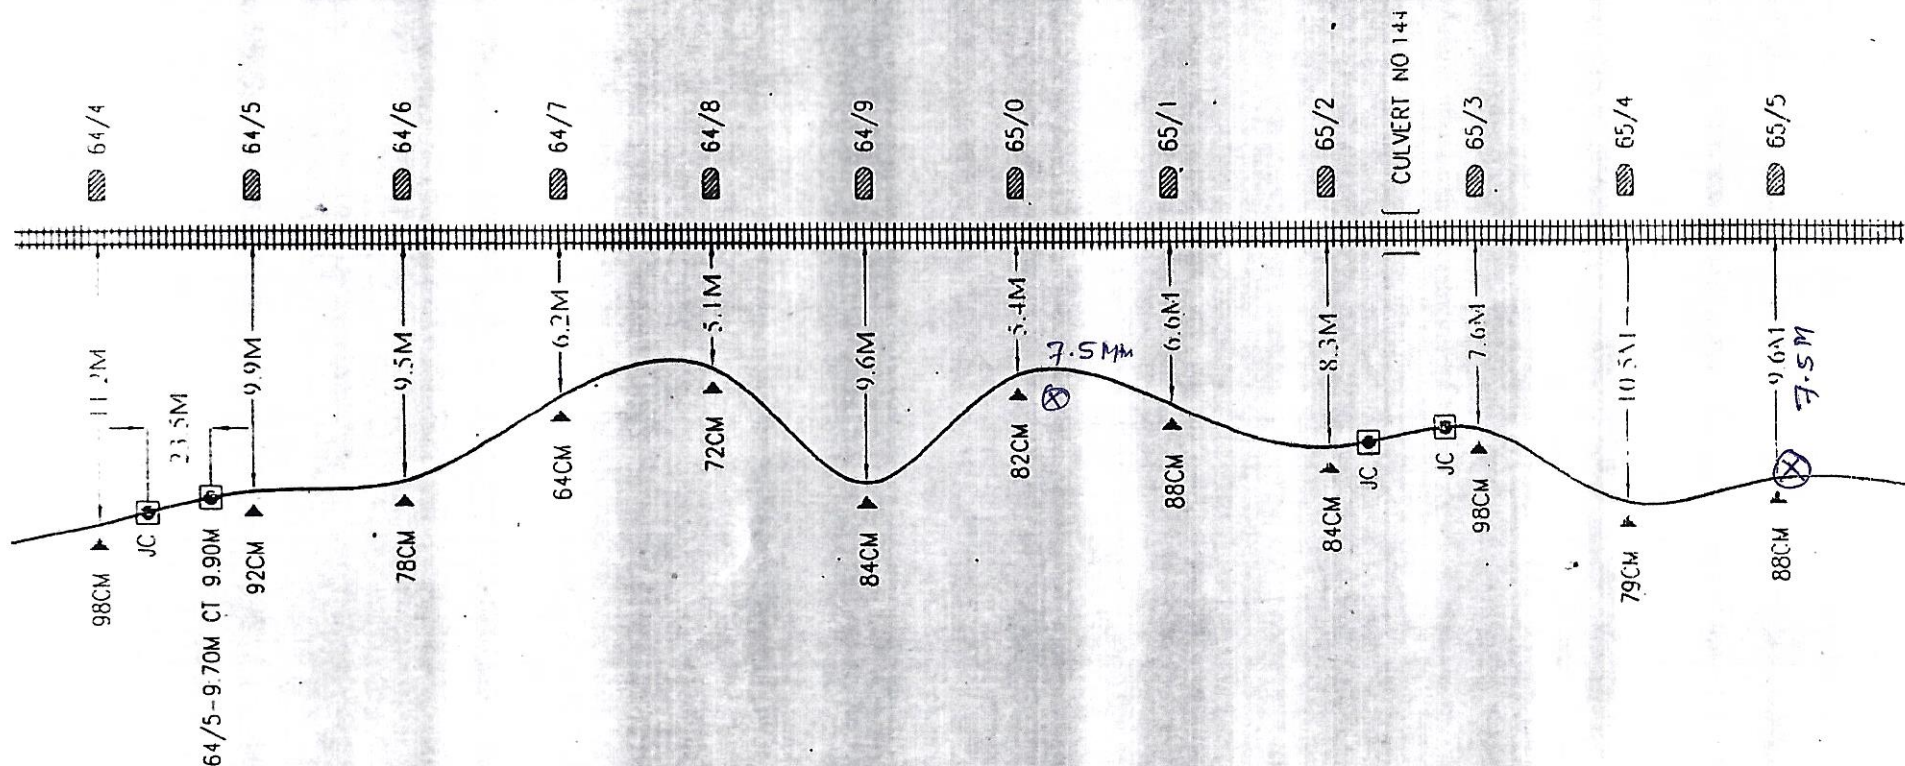

BRIDGE NO.145  
SPAN 3M X 45.70M

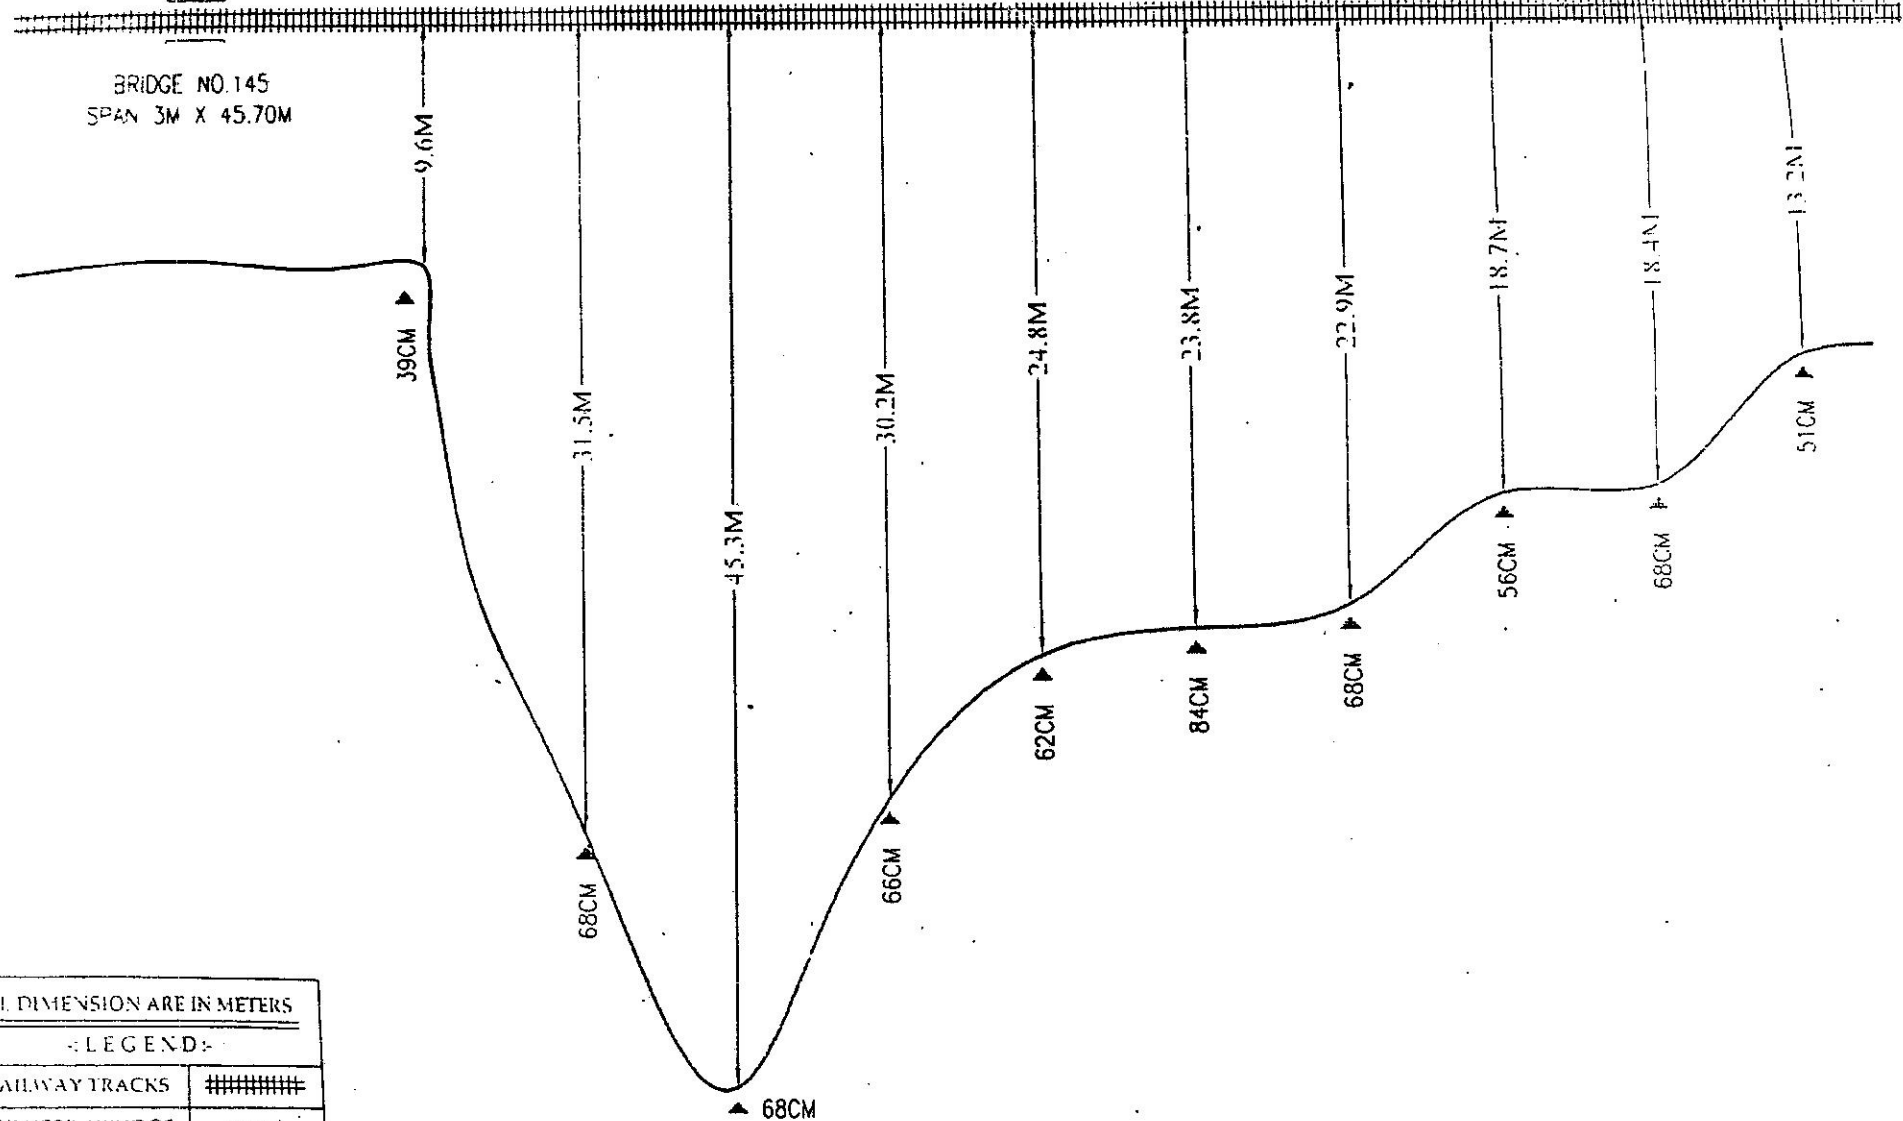

ALL DIMENSION ARE IN METERS

LEGEND

1. RAILWAY TRACKS	#####
2. CULVERT / BRIDGE	==
3. OFC CABLE	~
4. TRACK CROSSING	TC
5. JOINT CHAMBER	⊙
6. MILE POST	▨

PREPARED BY

SUDIPTA BERA

DATE

CHECKED BY

RAILTEL  
SITE ENGINEER :

RAILTEL  
TERRITORY MANAGER :

OFC CABLE ROUTE PLAN

SD


CA NO : RCH / RMK / OFC Maint / 068

SECTION NO : 068, HQ : NEW JALPAIGURI


THE MINING & ENGINEERING CORPORATION



ALL DIMENSION ARE IN METERS		- LEGEND -		PREPARED BY		- CHECKED BY -		OFC CABLE ROUTE PLAN	
(1) RAILWAY TRACKS		SUDIPTA BERA		DATE		RAILTEL SITE ENGINEER :		CANO : RCH / RMK / OFC Maint / D68	
(2) CULVERT / BRIDGE									
(3) OFC CABLE	~	THE MINING & ENGINEERING CORPORATION				RAILTEL TERRITORY MANAGER :		SECTION NO : D68, HQ : NEW JALPAIGURI	
(4) TRACK CROSSING	TC								
(5) JOINT CHAMBER	⊙								
(6) MILE POST	▨								

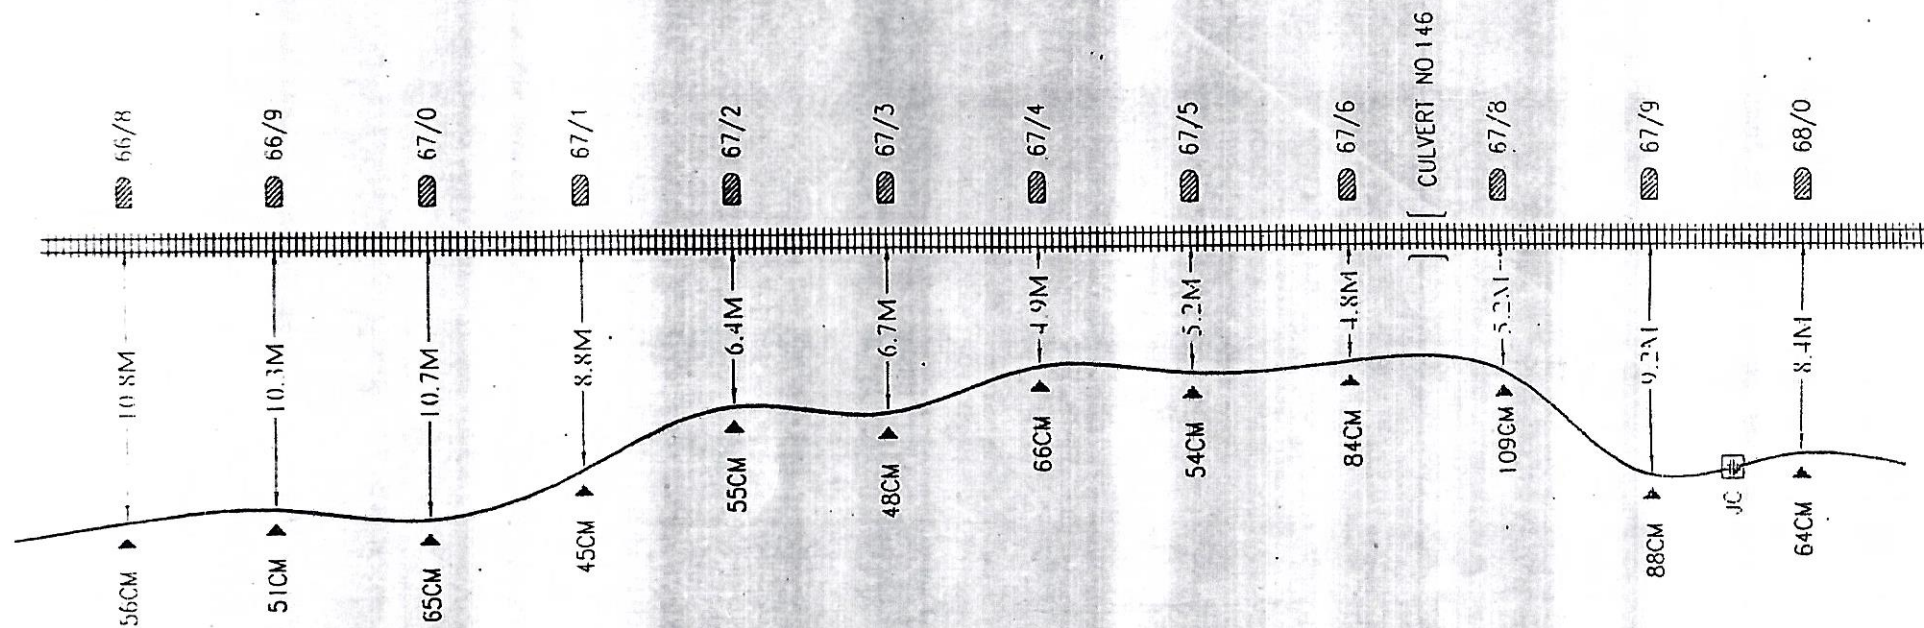



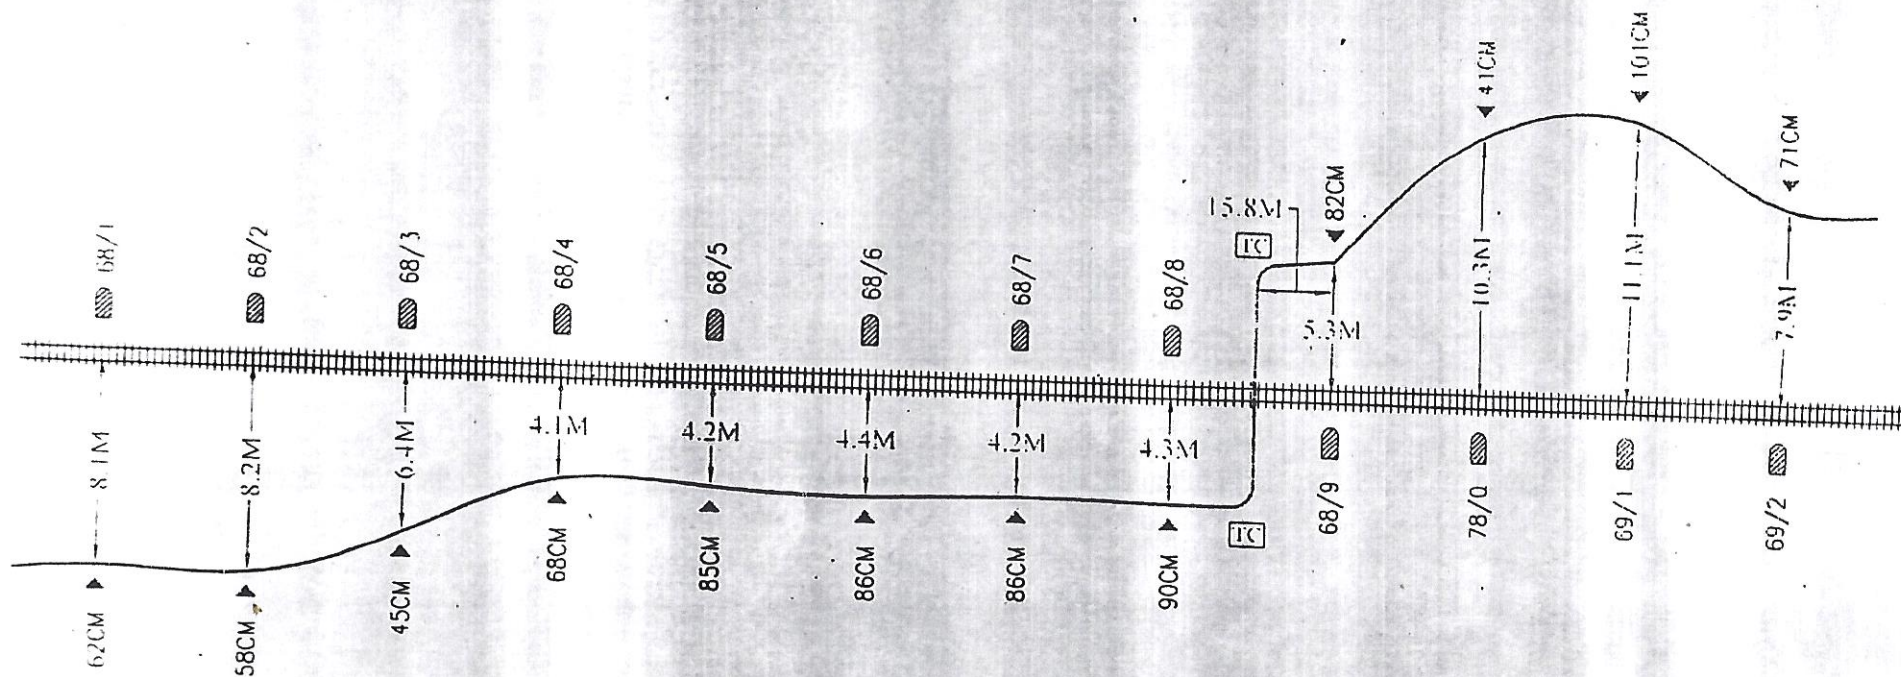

ALL DIMENSION ARE IN METERS

LEGEND:-

1. RAILWAY TRACKS	#####
2. CULVERT / BRIDGE	==
3. OFC CABLE	~
4. TRACK CROSSING	TC
5. JOINT CHAMBER	●
6. MILE POST	■

PREPARED BY

SUDIPTA BERA

DATE

CHECKED BY:-

RAITEL  
SITE ENGINEER:

RAITEL  
TERRITORY MANAGER:

OFC CABLE ROUTE PLAN

SH. NO.


CA NO: RCH / RMK / OFC Maint / 068

SECTION NO: 068, HQ: NEW JALPAIGURI

12

THE MINING & ENGINEERING CORPORATION



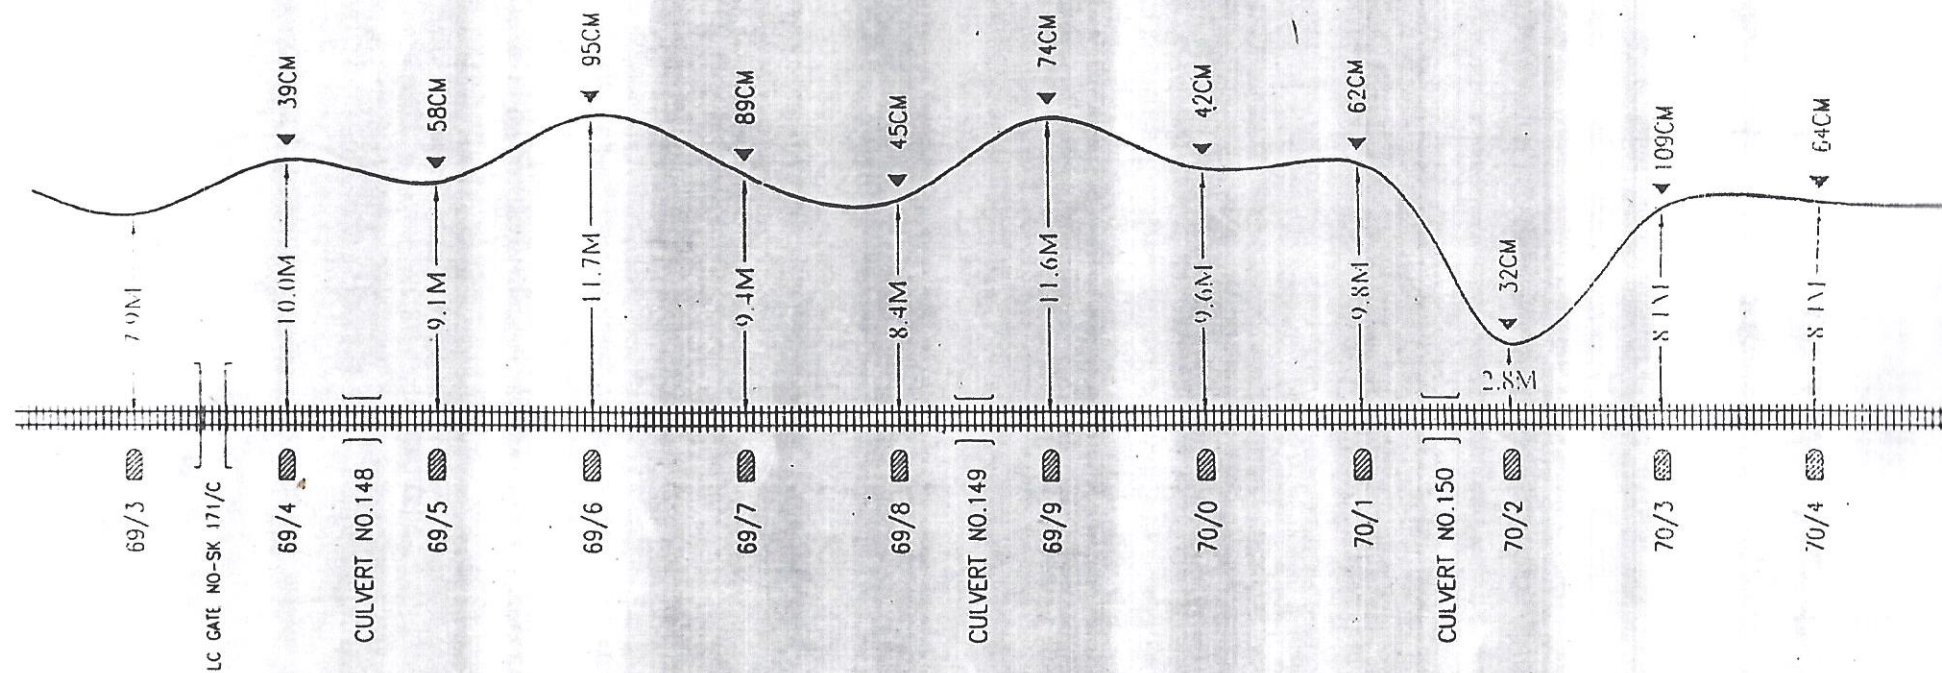

ALL DIMENSION ARE IN METERS

LEGEND:-

(1) RAILWAY TRACKS	#####
(2) CULVERT / BRIDGE	
(3) OFC CABLE	~
(4) TRACK CROSSING	TC
(5) JOINT CHAMBER	●
(6) MILE POST	▨

PREPARED BY

SUDIPTA BERA

DATE

THE MINING & ENGINEERING CORPORATION

CHECKED BY :-

RAILTEL  
SITE ENGINEER :


RAILTEL  
TERRITORY MANAGER :

OFC CABLE ROUTE PLAN

CA NO : RCH / RMK / OFC Maint / 068

SECTION NO : 068, HQ : NEW JALPAIGURI



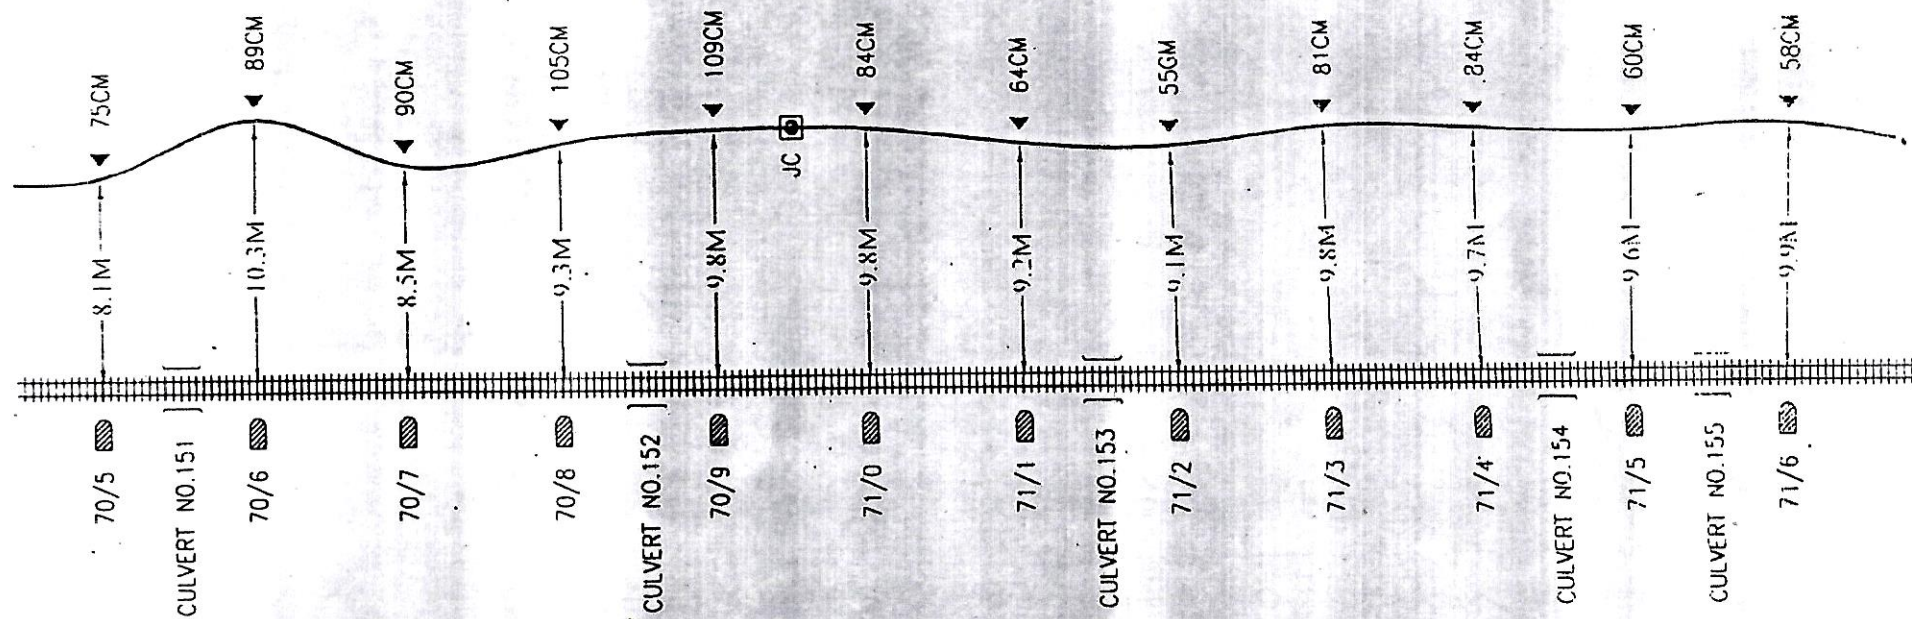

ALL DIMENSION ARE IN METERS

LEGEND:-

(1) RAILWAY TRACKS	
(2) CULVERT / BRIDGE	
(3) OFC CABLE	~
(4) TRACK CROSSING	TC
(5) JOINT CHAMBER	●
(6) MILE POST	■

PREPARED BY

SUDIPTA BERA

DATE

THE MINING & ENGINEERING CORPORATION

CHECKED BY :-

RAILTEL  
SITE ENGINEER :

RAILTEL  
TERRITORY MANAGER :


OFC CABLE ROUTE PLAN

CA NO : RCH/RMK/OFC Maint/068

SECTION NO : 068, HQ : NEW JALPAIGURI


50



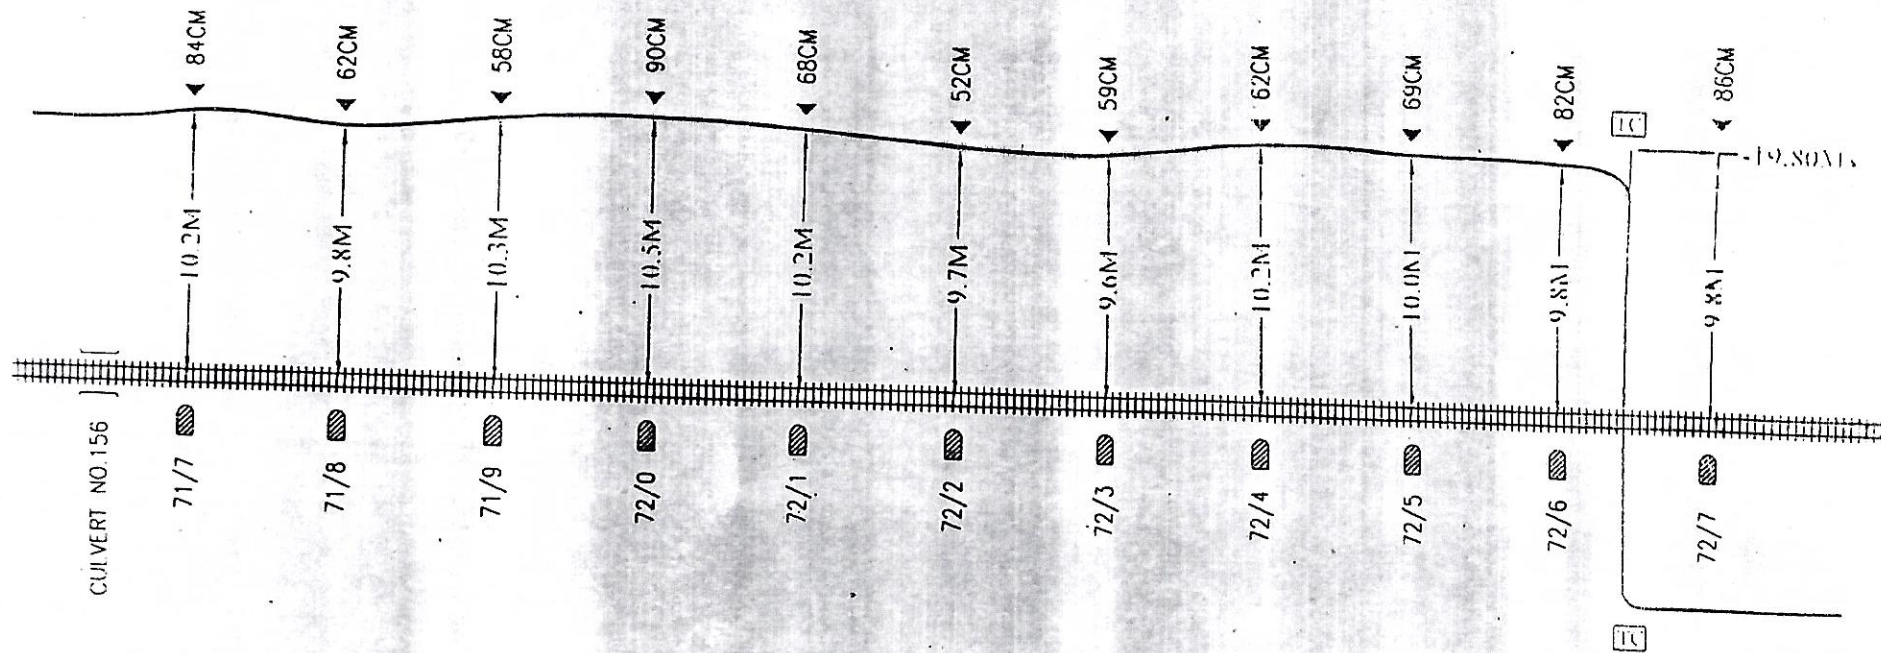

ALL DIMENSION ARE IN METERS		PREPARED BY		CHECKED BY :-		OFC CABLE ROUTE PLAN	
- LEGEND -		SUDIPTA BERA		RAILTEL SITE ENGINEER :		CA NO : RUL / RMK / OFC Maint / Dbs	
(1) RAILWAY TRACKS	#####	DATE		RAILTEL TERRITORY MANAGER :		SECTION NO : 066, HQ : NEW JALPAIGURI	
(2) CULVERT / BRIDGE		THE MINING & ENGINEERING CORPORATION					
(3) OFC CABLE	~						
(4) TRACK CROSSING	TC						
(5) JOINT CHAMBER	●						
(6) MILE POST	■						



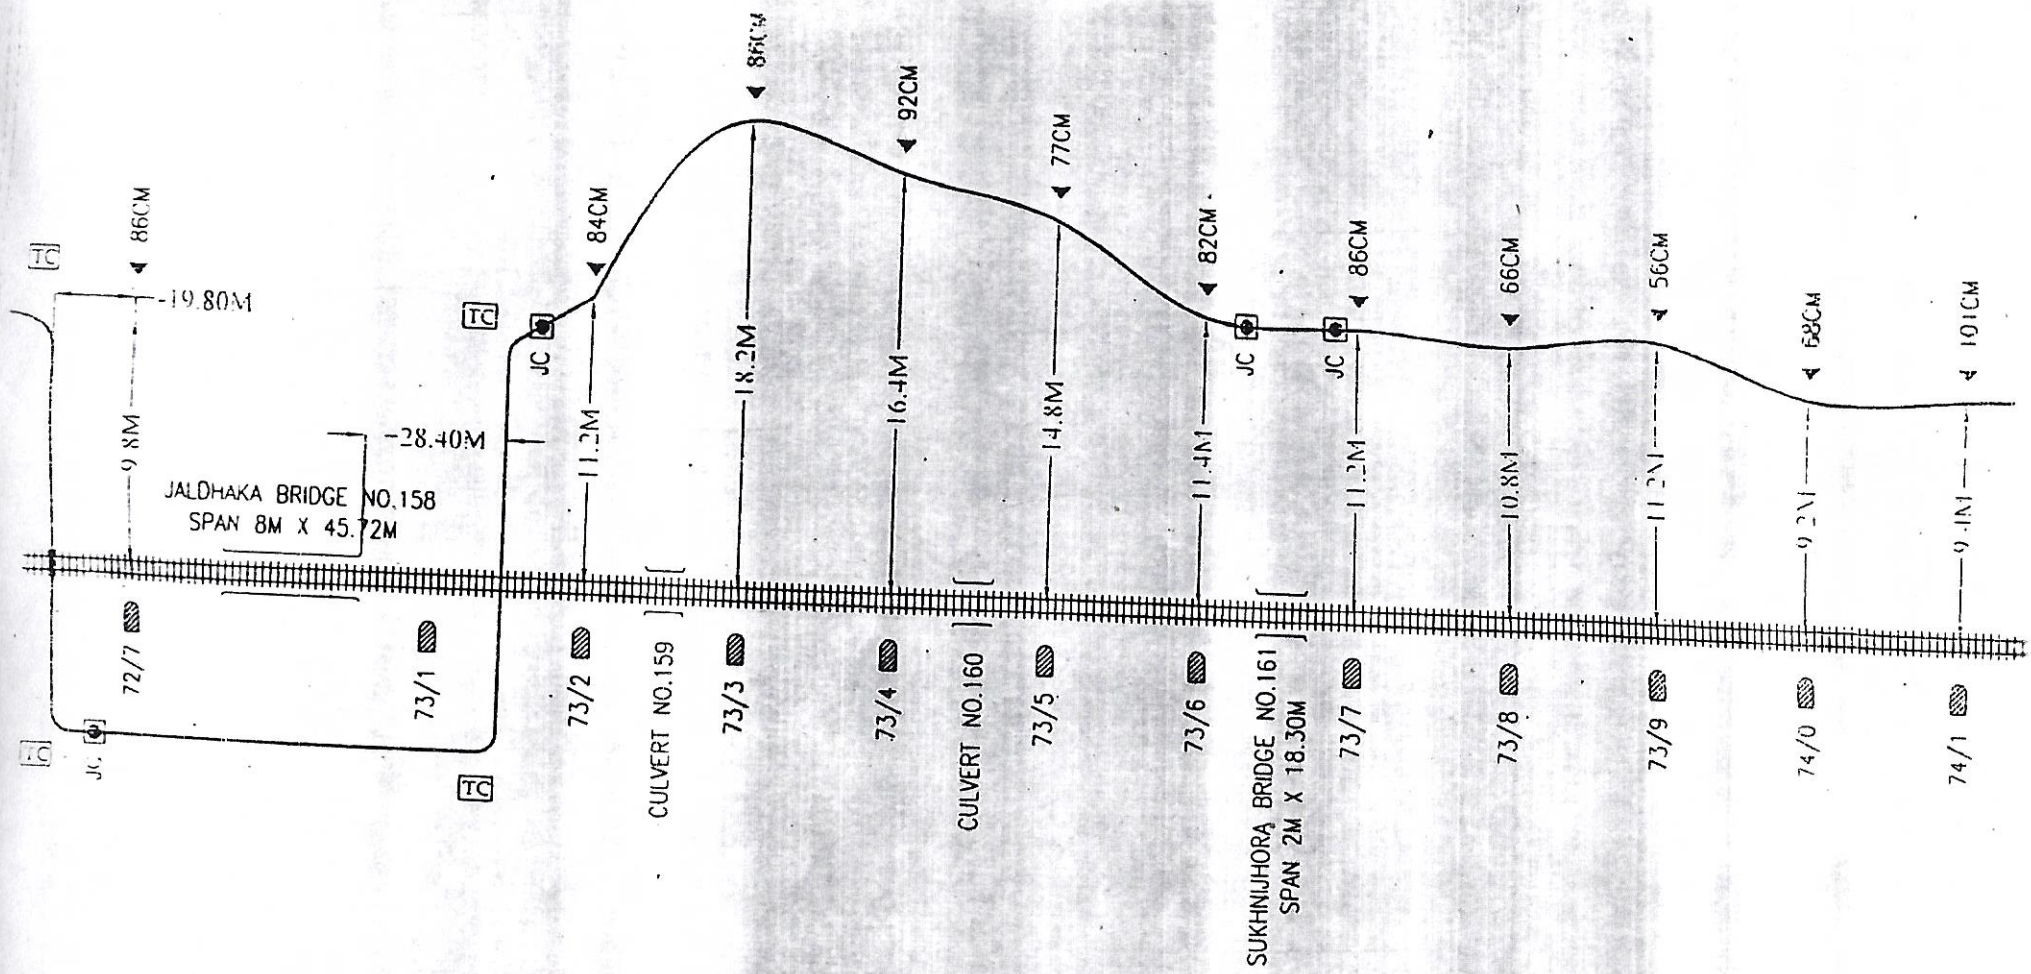

ALL DIMENSION ARE IN METERS

LEGEND

1) RAILWAY TRACKS	#####
2) CULVERT/BRIDGE	==
3) OFC CABLE	~
4) TRACK CROSSING	TC
5) JOINT CHAMBER	●
6) MILE POST	■

PREPARED BY		CHECKED BY :		OFC CABLE ROUTE PLAN	
SUDIPTA BERA		DATE		SH. NO.	
THE MINING & ENGINEERING CORPORATION		RAILTEL SITE ENGINEER :		CA NO. RCH / RMK / OFC / MAM / 068	
		RAILTEL TERRITORY MANAGER :		SECTION NO : 068, HQ : NEPA JALPAIGURI	







ALL DIMENSION ARE IN METERS	
LEGEND:-	
(1) RAILWAY TRACKS	
(2) CULVERT / BRIDGE	
(3) OFC CABLE	~
(4) TRACK CROSSING	TC
(5) JOINT CHAMBER	⊙
(6) MILE POST	▨

PREPARED BY	
SUDIPTA BERA	DATE
THE MINING & ENGINEERING CORPORATION	

CHECKED BY:-		OFC & ABLE ROUTE PLAN
RAILTEL SITE ENGINEER:		CA NO: RCT/ RMK / OFC Maint. class
RAILTEL TERRITORY MANAGER:		SECTION NO: 068, HQ: NEW JALPAIGURI

