
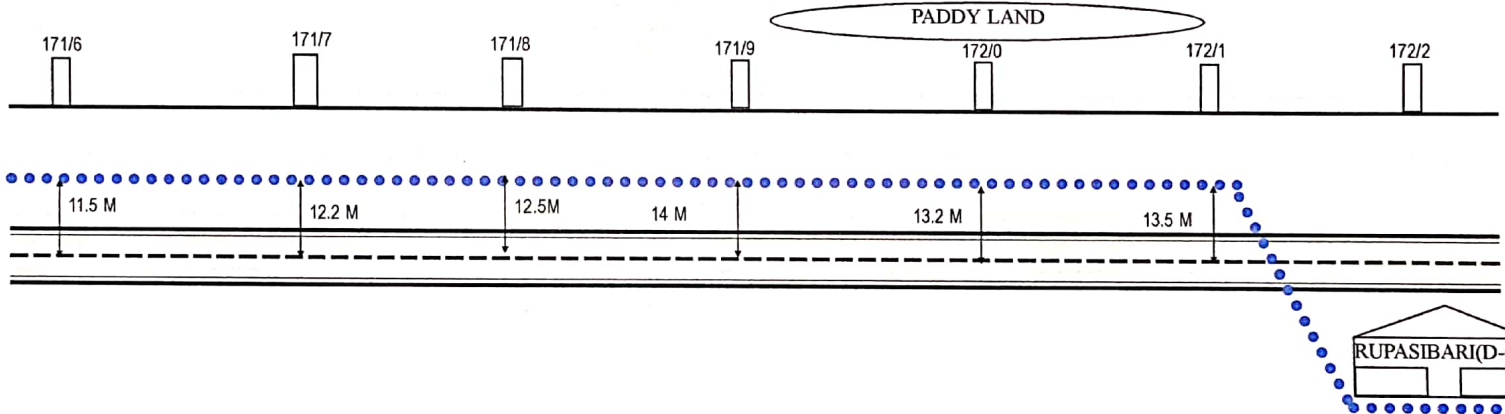




BADARPUR

RUPASIBARI(BHANGA)

EMC Post
No. 1

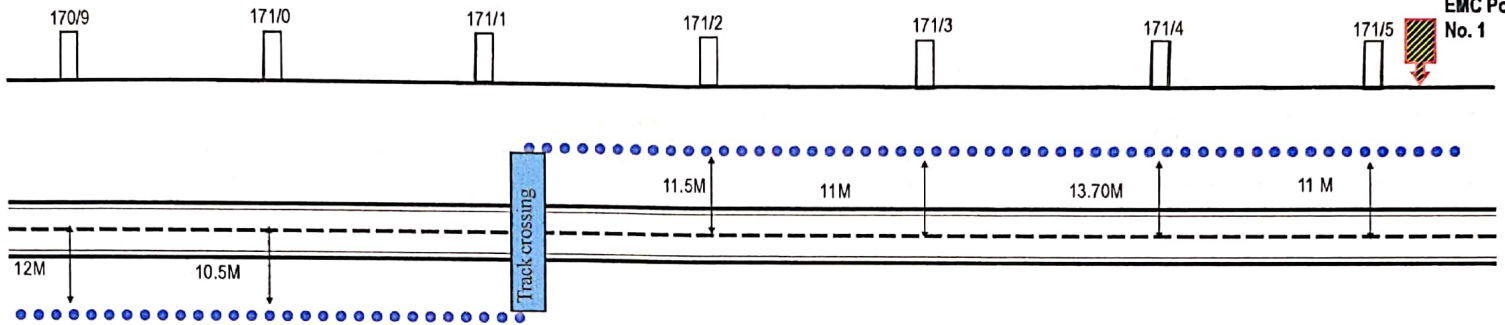

Techno Compact Builders	JE/TTC/ R-H				
<i>[Signature]</i>	<i>[Signature]</i>				

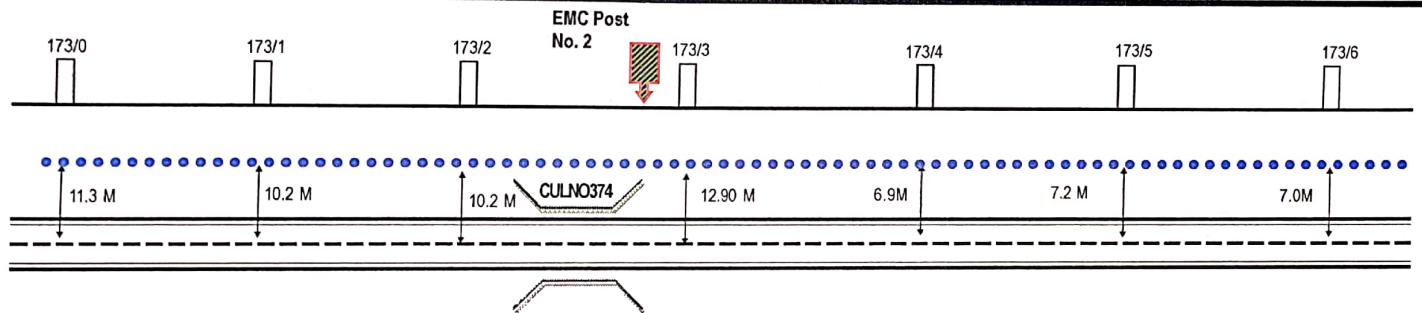
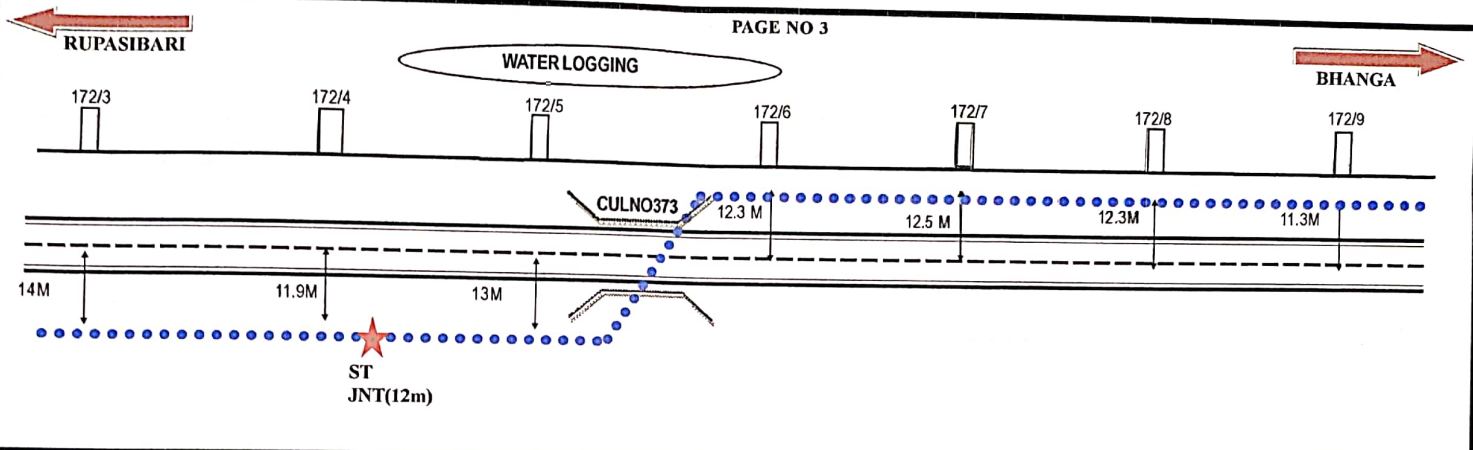


Techno Compact Builders	JE/TECHNICAL				
Bh...	SB				

RUPASIBARI

BHANGA

EMC Post
No. 3

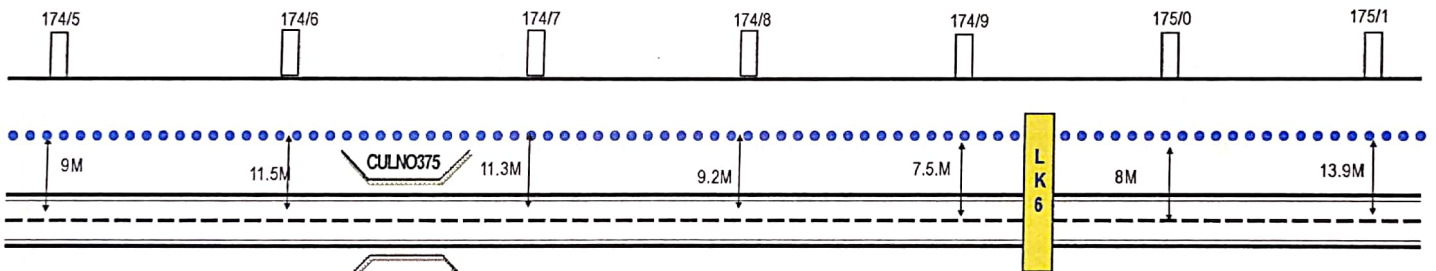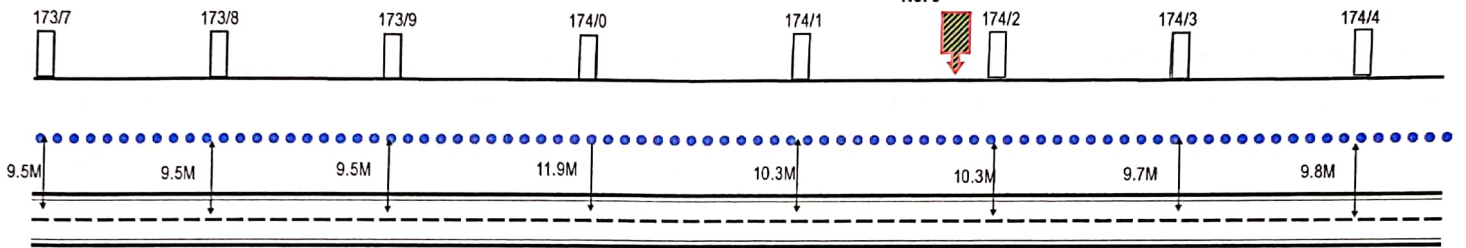



PADDY LAND

Techno Compact Builders	JH/TI CON/ KAJ				
<i>[Signature]</i>	<i>[Signature]</i>				

RUPASIBARI

BHANGA



EMC Post
No. 4

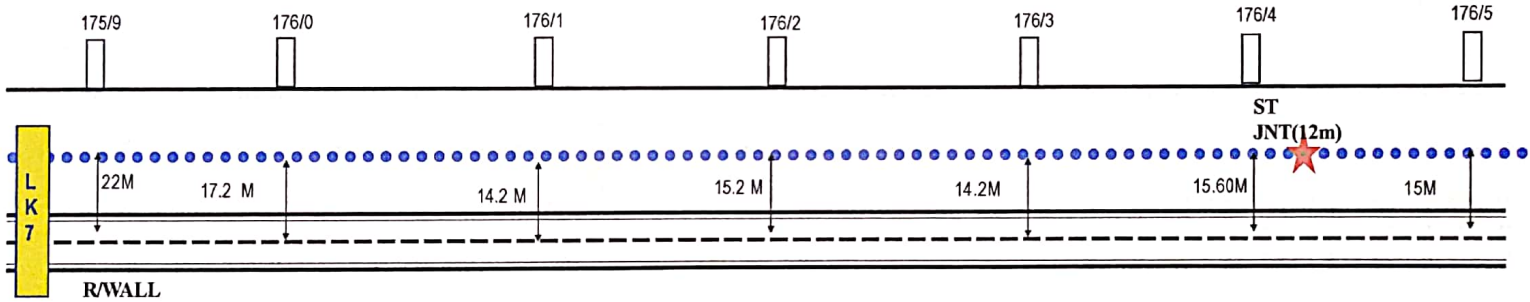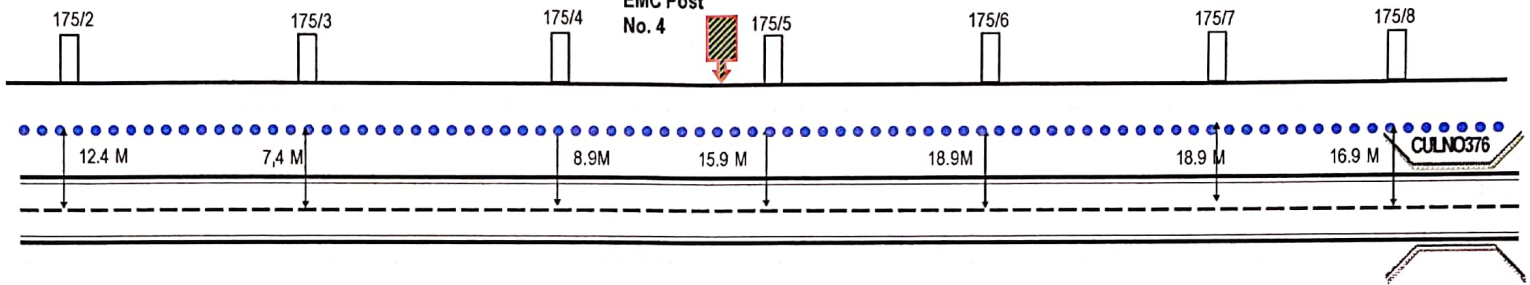

Techno Compact Builders	JE/TK/KH				
Bsh	SKB				

RUPASIBARI

BHANGA

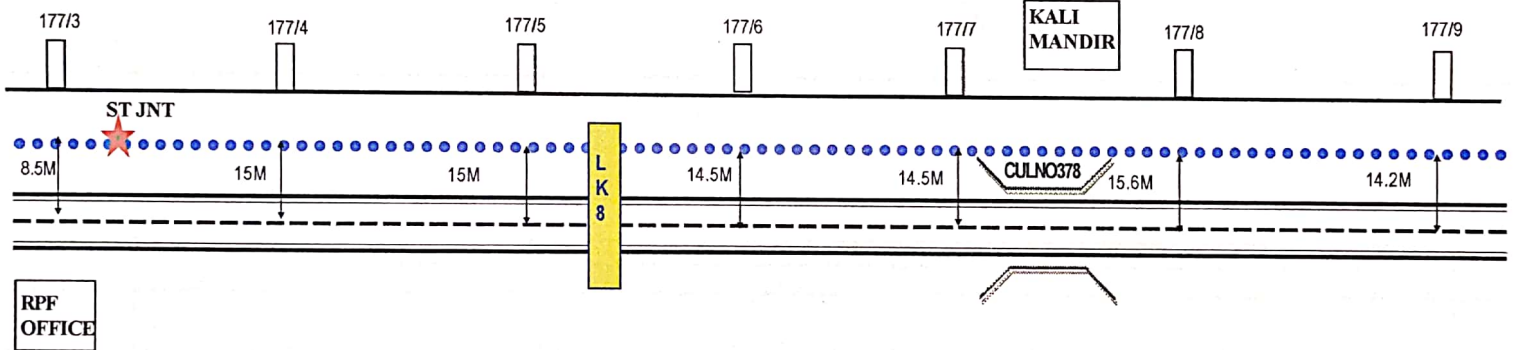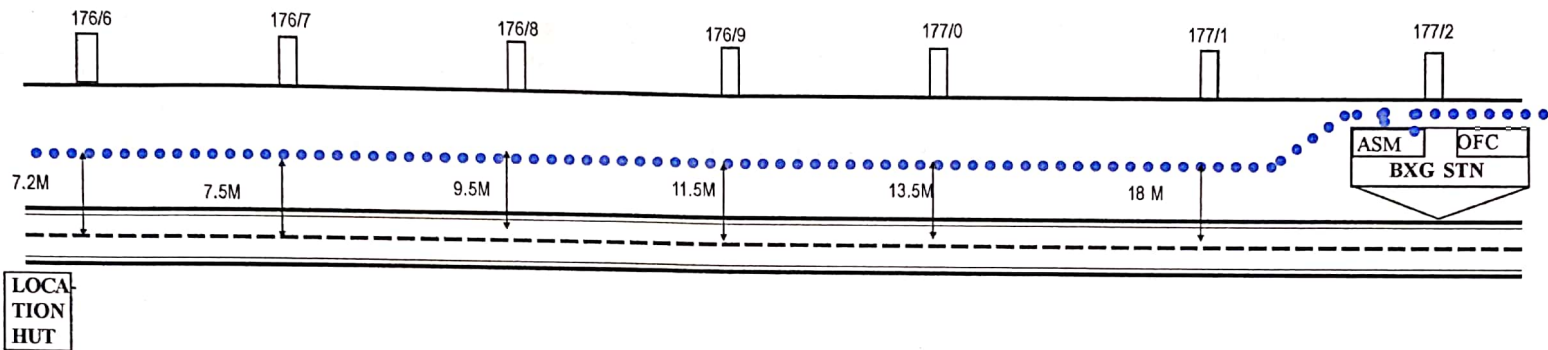

Techno Compact Builders	JE/TCWN/KH				
<i>Bh...</i>	<i>SK</i>				