




SAJERPAR STATION YARD

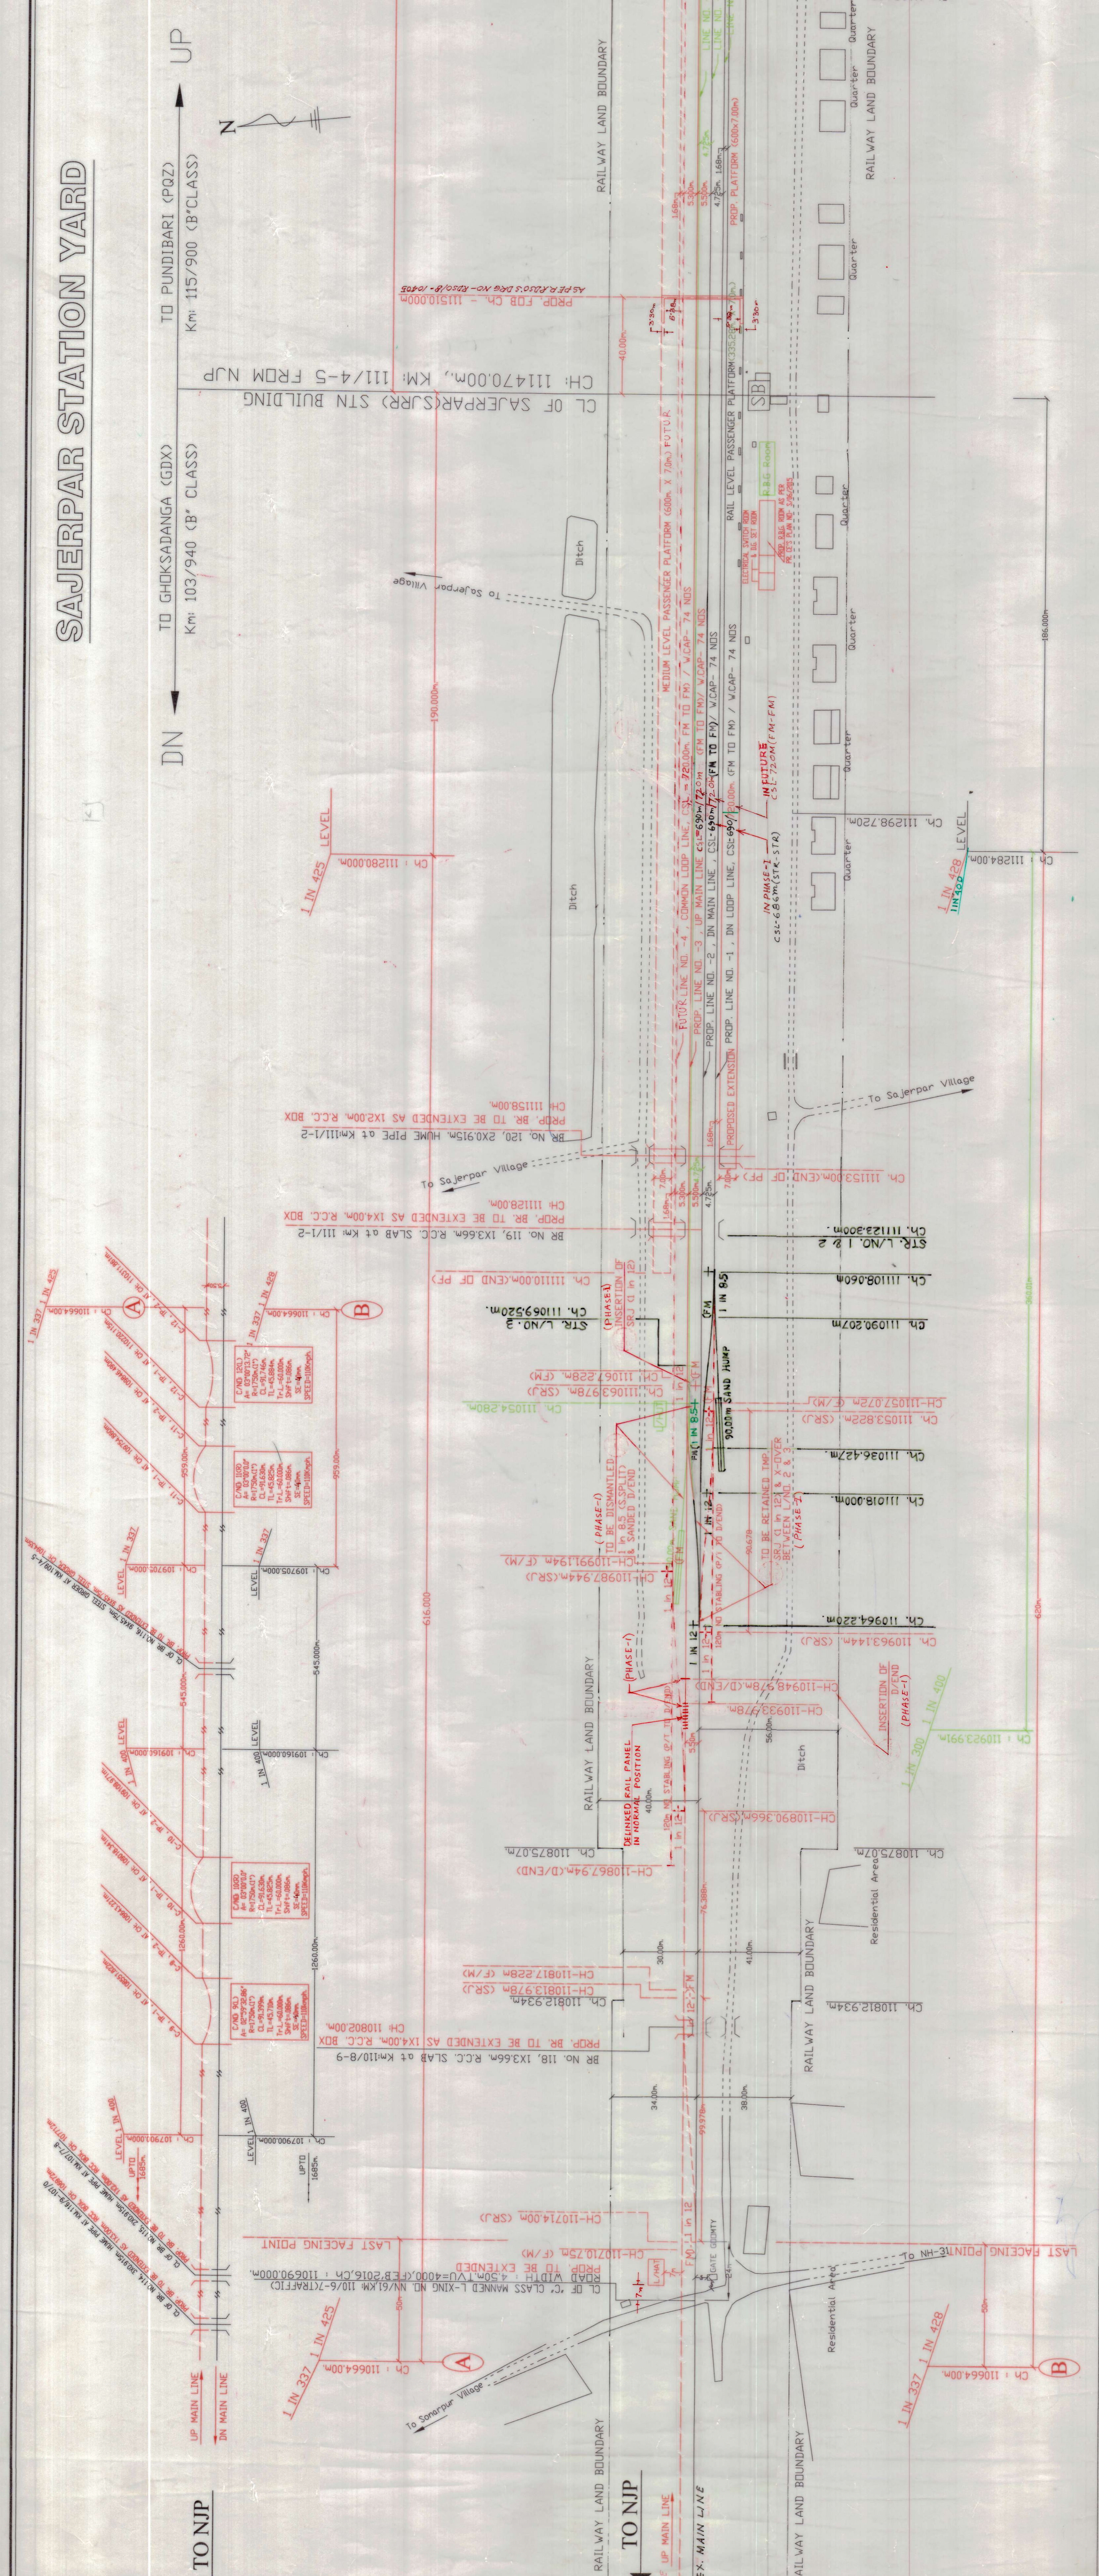

SAJERPAR STATION YARD

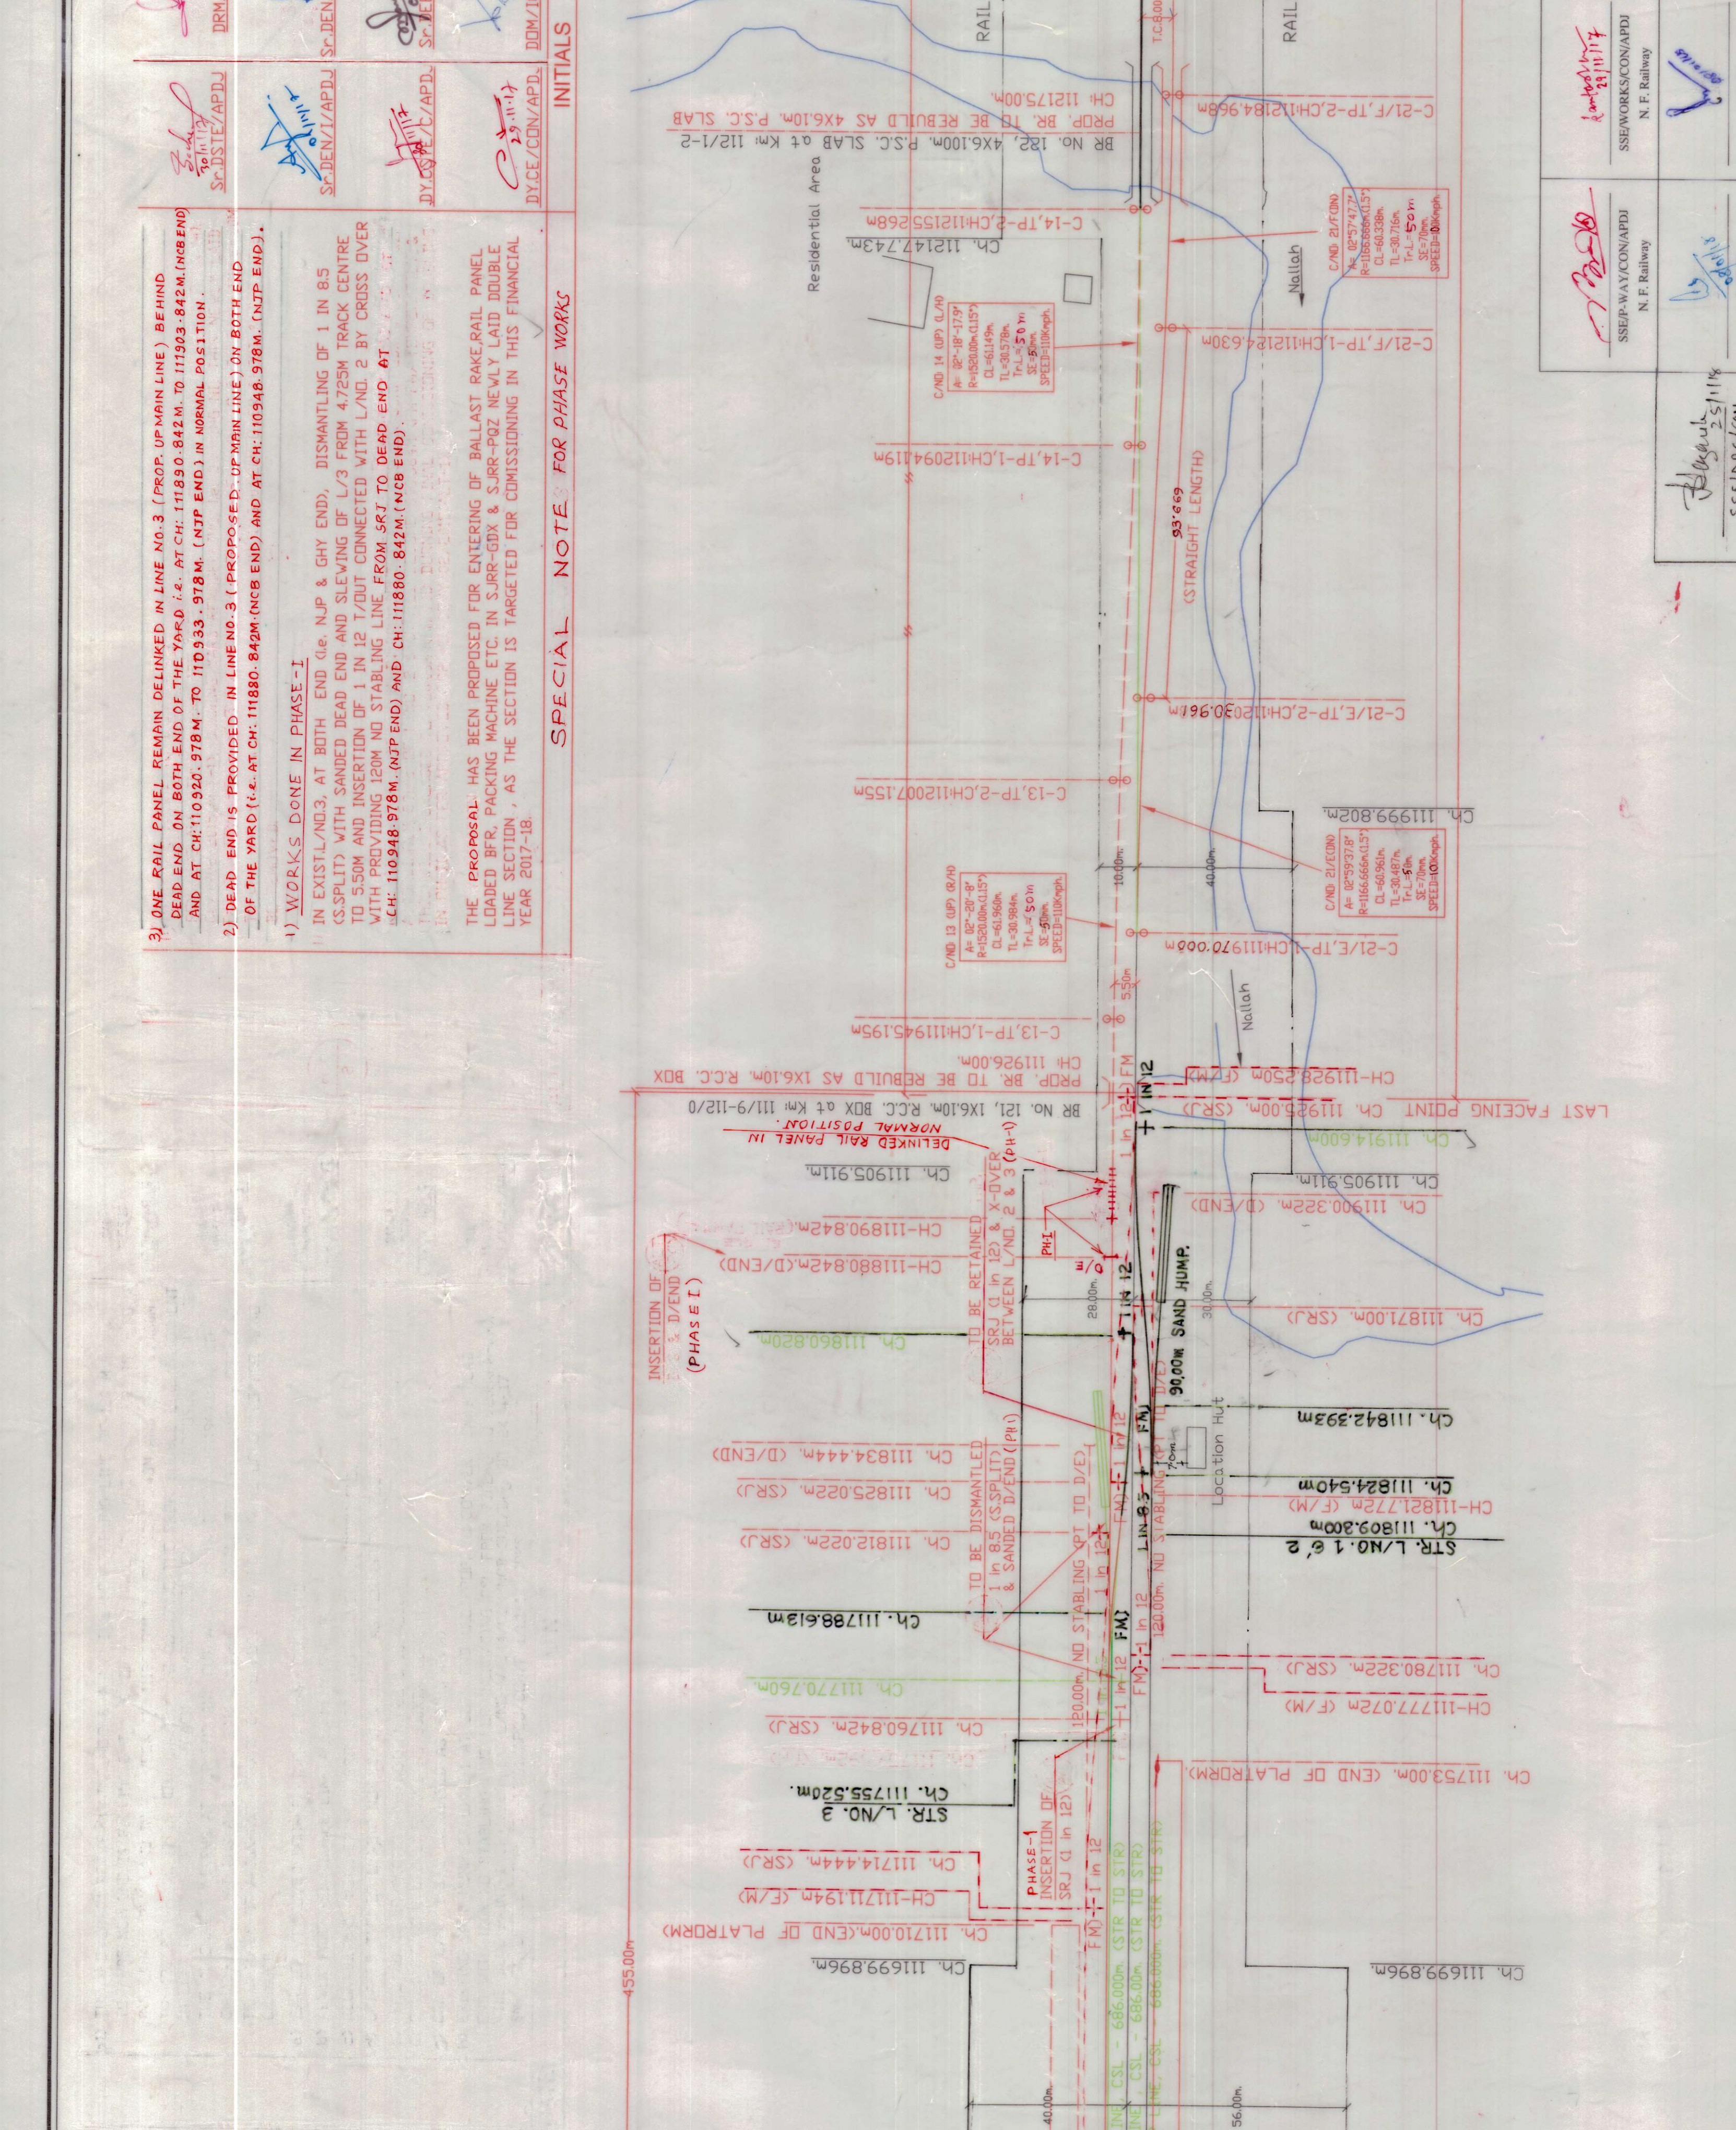

SAJERPAR STATION YARD

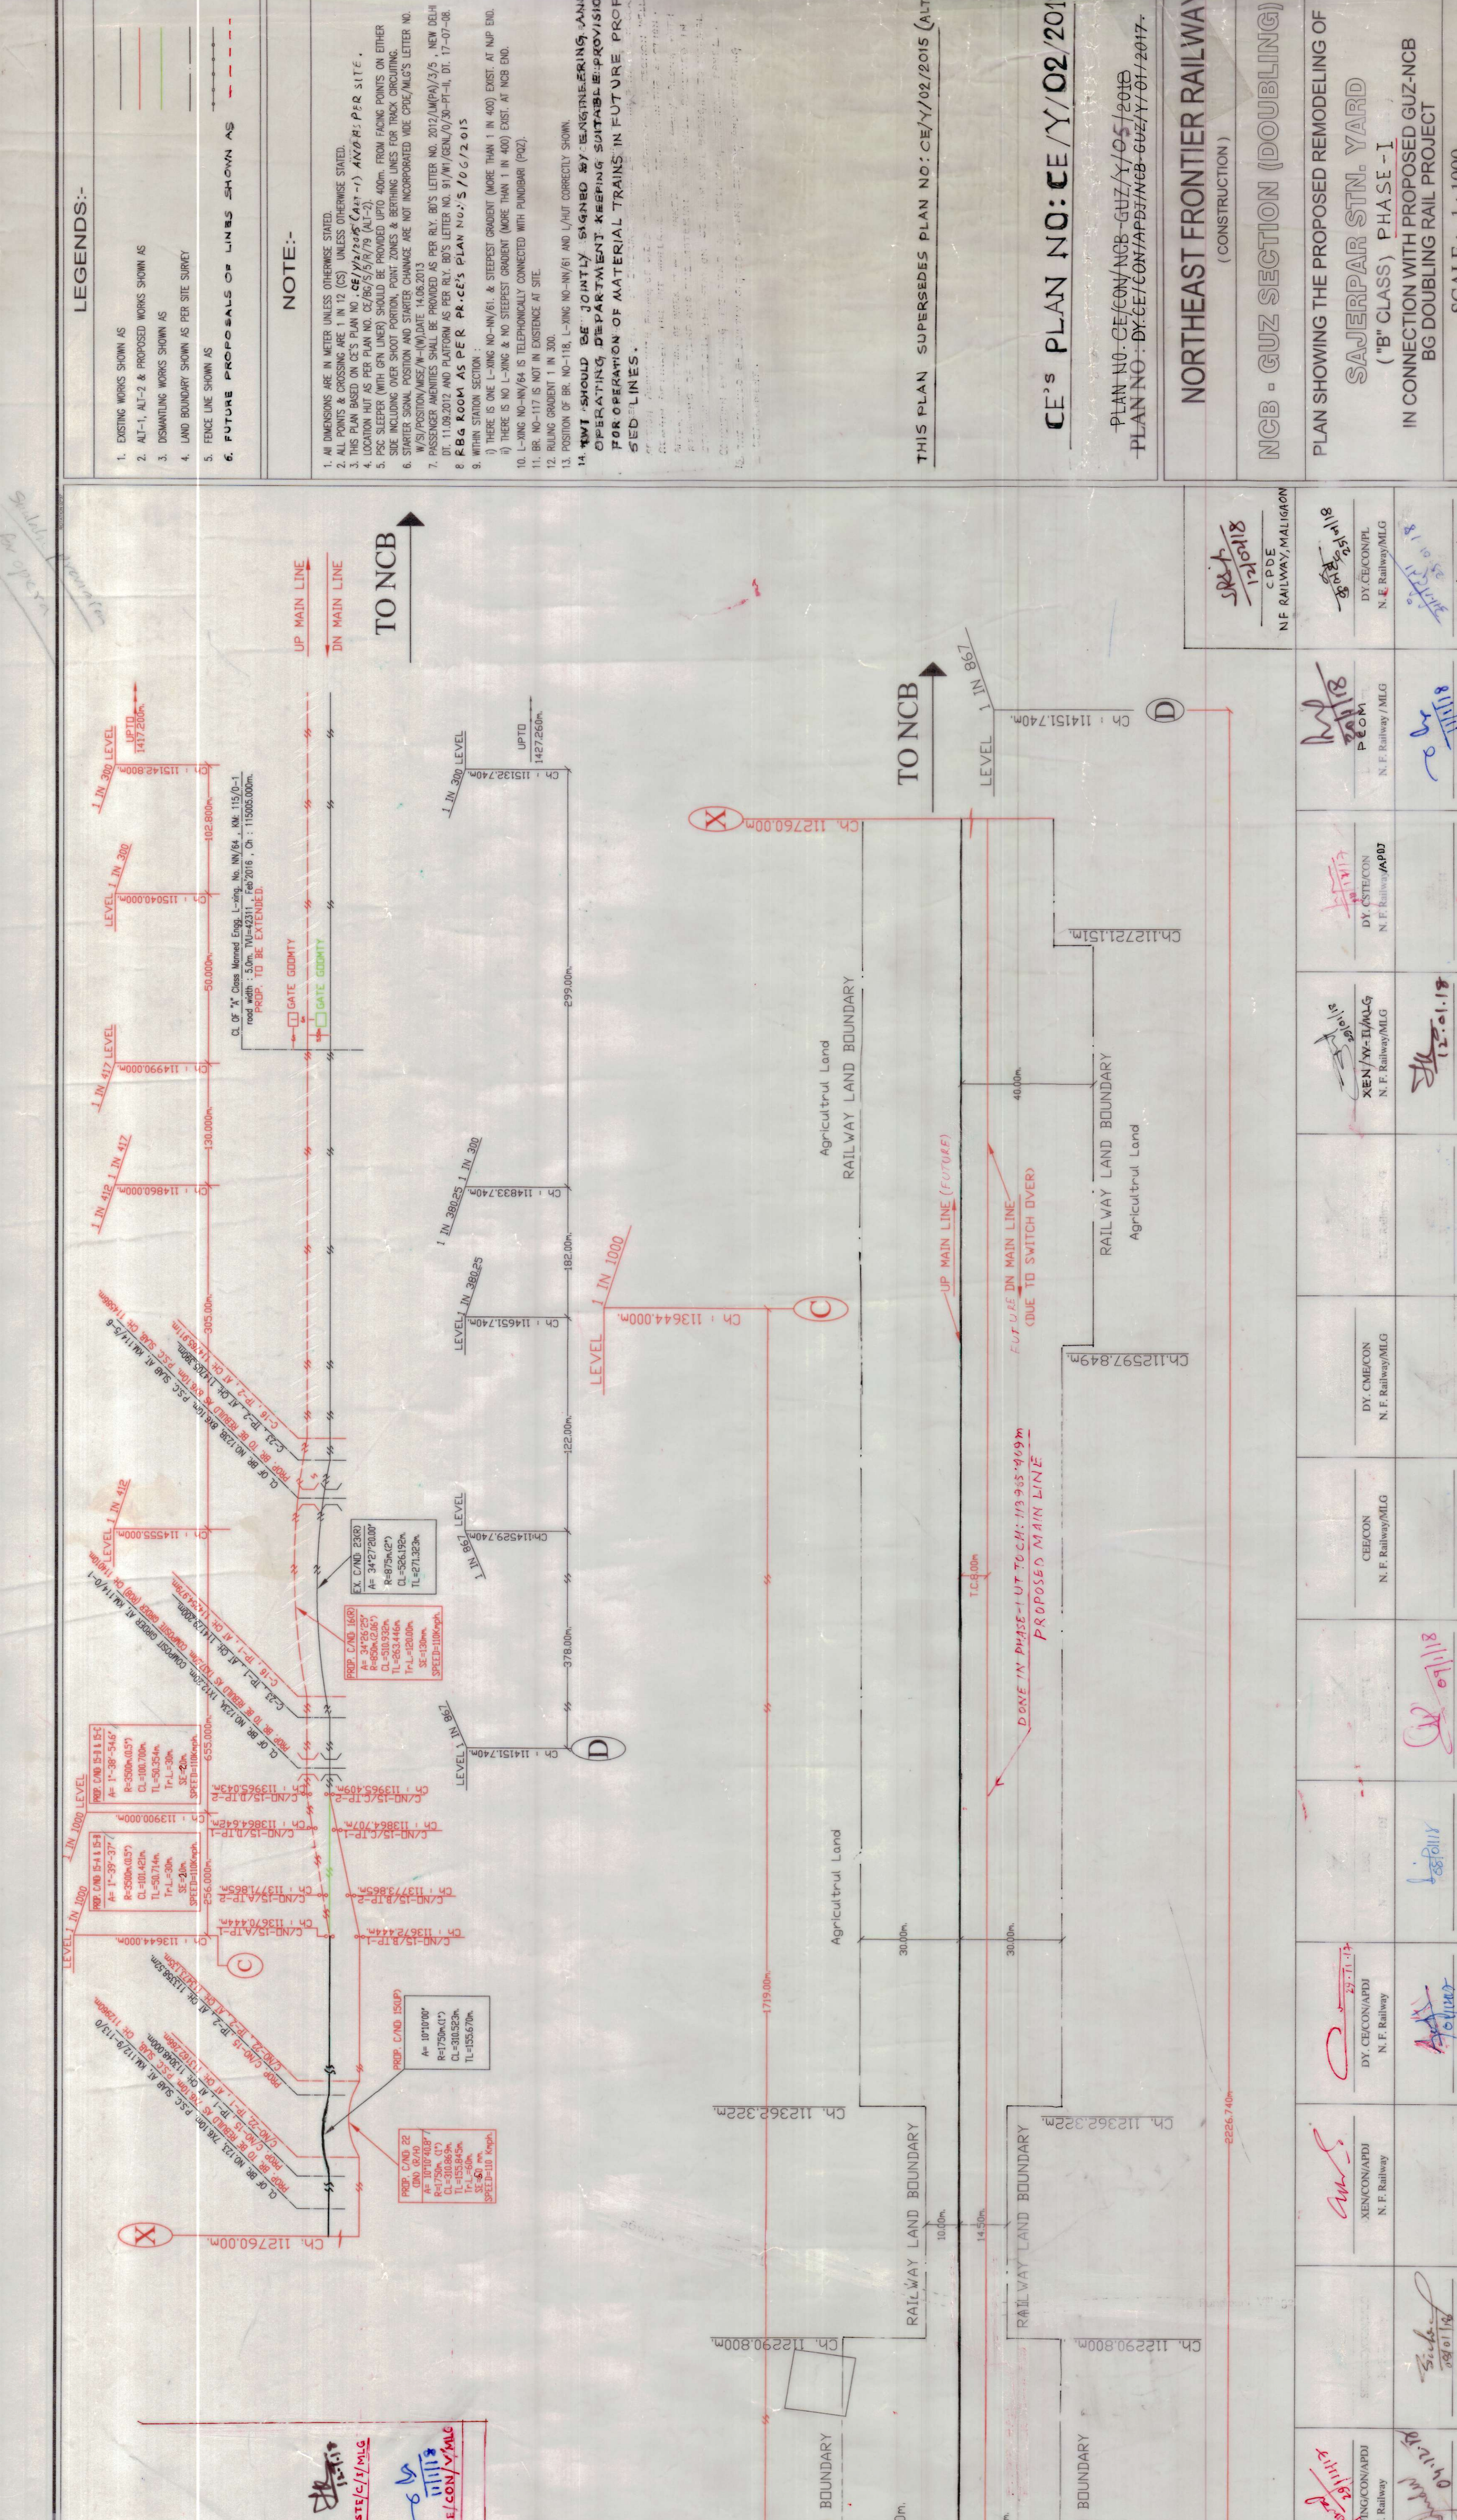

SAJERPAR STATION YARD

