


BASED ON EX. PLAN NO. - CE²⁵ PLAN No. Y/119/92.

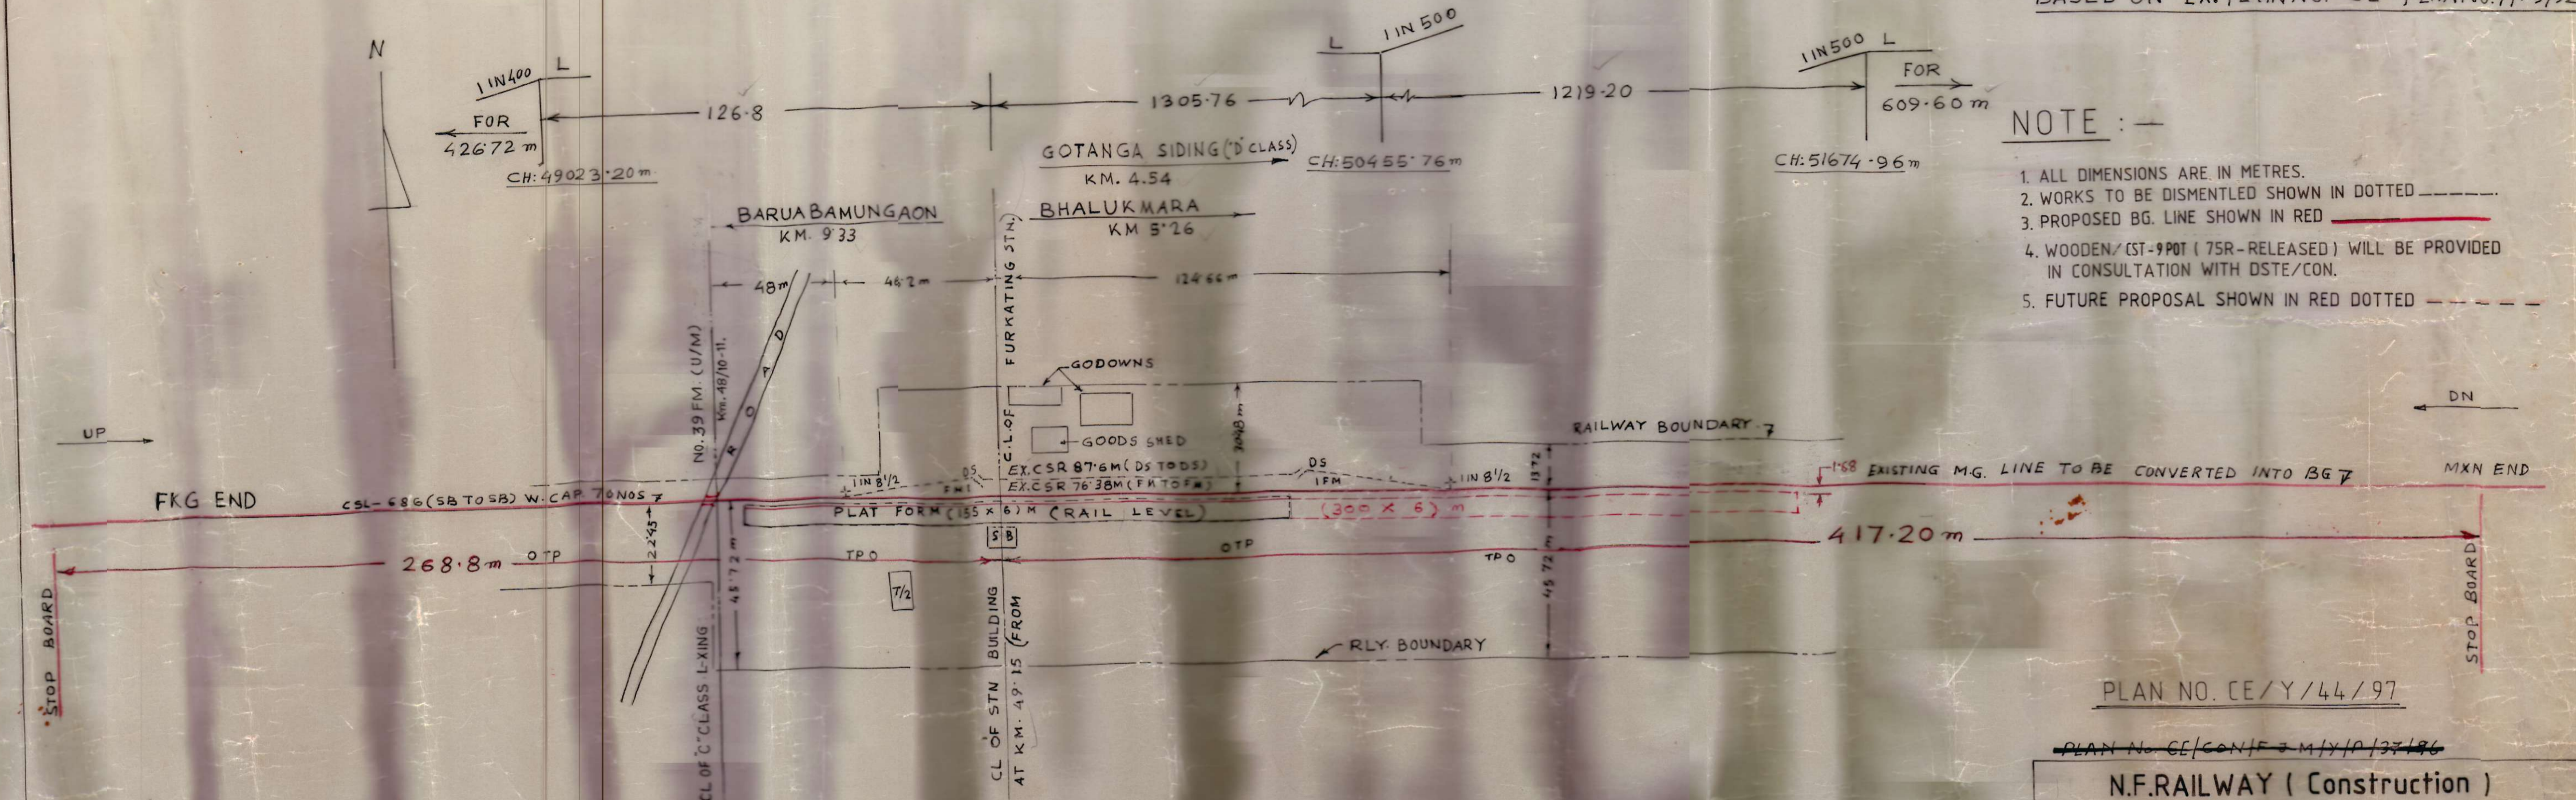

- NOTE :-
1. ALL DIMENSIONS ARE IN METRES.
 2. WORKS TO BE DISMENTLED SHOWN IN DOTTED -----
 3. PROPOSED B.G. LINE SHOWN IN RED _____
 4. WOODEN/CST-9POT (75R-RELEASED) WILL BE PROVIDED IN CONSULTATION WITH DSTE/CON.
 5. FUTURE PROPOSAL SHOWN IN RED DOTTED - - - - -

PLAN NO. CE/Y/44/97

PLAN No. CE/CON/FORM/Y/O/37/96

N.F.RAILWAY (Construction)

FURKATING Jn. - JORHAT - MARIANI Jn.

CONVERSION OF MG INTO BG

PROPOSED 'D' CLASS STATION

AT MOABUND

SCALE :- 1 : 1200

<i>[Signature]</i> DRM N.F.RLY. TINSUKIA	<i>[Signature]</i> CEE N.F.RLY. MALIGAON	<i>[Signature]</i> EME N.F.RLY. MALIGAON	N.F.RLY. MALIGAON	<i>[Signature]</i> COM N.F.RLY. MALIGAON	<i>[Signature]</i> CSTE/CON N.F.RLY. MALIGAON	<i>[Signature]</i> CSE for CSTE N.F.RLY. MALIGAON	<i>[Signature]</i> CPDE for CHIEF ENGINEER N.F.RLY. MALIGAON
<i>[Signature]</i> ADSO/TSK N.F.RLY.	<i>[Signature]</i> DSTE/TSK N.F.RLY.	<i>[Signature]</i> DOM/TSK N.F.RLY.	<i>[Signature]</i> DEN/TSK N.F.RLY.	SR.DEN/TSK N.F.RLY.	<i>[Signature]</i> CDM/C/T. N.F.RLY. MLG.	<i>[Signature]</i> AEN/CON/PL N.F.RLY. MALIGAON	<i>[Signature]</i> DY. CEE/CON N.F.RLY. MALIGAON
						<i>[Signature]</i> DY. CSTE/CON N.F.RLY. MALIGAON	<i>[Signature]</i> CHIEF ENGINEER/CON/V N.F.RLY. MALIGAON