


NOTE :

1. ALL DIMENSIONS ARE IN METRES EXCEPT OTHER WISE STATED.
2. ALL POINTS AND CROSSINGS ARE 1 IN 12.
3. EXISTING WORKS SHOWN IN BLACK
4. PROPOSED WORKS SHOWN IN RED...
5. PSC SLEEPER (WITH GFN LINER) SHOULD BE PROVIDED FOR TRACK CIRCUITED PORTION ON EITHER SIDE INCLUDING OVER SHOOT PORTION, POINT ZONES, BIRDGES AND BIRTHING LINES FOR TRACK CIRCUITING.
6. GRADIENT SHOWN AS PER ACTUAL AT SITE.
7. STATION NAME BOARD AND URINAL TO BE PROVIDED AT BOTH END OF THE PLATFORM.
8. LOCATION HUT AS PER DRAWING NO. CE/BG/S/S/R/79 ALT-2.
9. PLATFORM BENCHES AND WATER TAP TO BE PROVIDED.
10. L-XING No. SK/174 AT Km. 61/3-4 IN BETWEEN NMZ-CLD CLOSED BY CONSTRUCTING A ROAD PARALLEL TO THE TRACK FROM SK/174 TO SK/173 AS PER PLAN No. CE/M/66/2015.

Signature block	
CPDE	RASHMI GAUTAM Digitally signed by RASHMI GAUTAM Date:2021.10.04 05:20:05 +05'30'
CTPM	TAPAS SUTRADHAR Digitally signed by TAPAS SUTRADHAR Date:2021.09.28 05:07:32 +05'30'
HQ-ENGG -XEN-W-II	PINKU Digitally signed by PINKU DEN-3 Date:2021.09.07 01:34:32 +05'30'
APDJ-SR DEN-3	S UMESH Digitally signed by S UMESH Date:2021.09.07 04:30:23 +05'30'
APDJ-SR DME	RAJEEV AVASTHI Digitally signed by RAJEEV AVASTHI Date:2021.09.07 01:44:24 +05'30'
APDJ-SR DEE	BIPUL CH DAS Digitally signed by BIPUL CH DAS Date:2021.09.07 04:13:43 +05'30'
APDJ-SR DCM	SANJIB GHOSH Digitally signed by SANJIB GHOSH Date:2021.09.07 06:29:06 +05'30'
APDJ-SR DSTE	NARENDRA SINGH Digitally signed by NARENDRA SINGH Date:2021.09.07 01:59:00 +05'30'
APDJ-SR DEN-C	PIYUSH PANDEY Digitally signed by PIYUSH PANDEY Date:2021.09.07 01:38:53 +05'30'
APDJ-DR M	DILIP KUMAR SINGH Digitally signed by DILIP KUMAR SINGH Date:2021.09.20 12:50:54 +05'30'



THIS DRAWING SUPERSEDES CE'S PLAN NO. CE/Y/51/2002 AND BASED ON FIELD SURVEY.

DRAWING NO. CE/Y/12/2021
N.F. RAILWAY ALIPURDUAR DIVISION PLAN SHOWING EXISTING UPTODATE STATION YARD AT CHALSA ('B' CLASS, 'E' CATEGORY STATION)
SCALE:- 1 Cm = 10 m
DRAWING NO. : APDJ/Y/01/2020