


DHEMAJI(B.G.)

DN UP

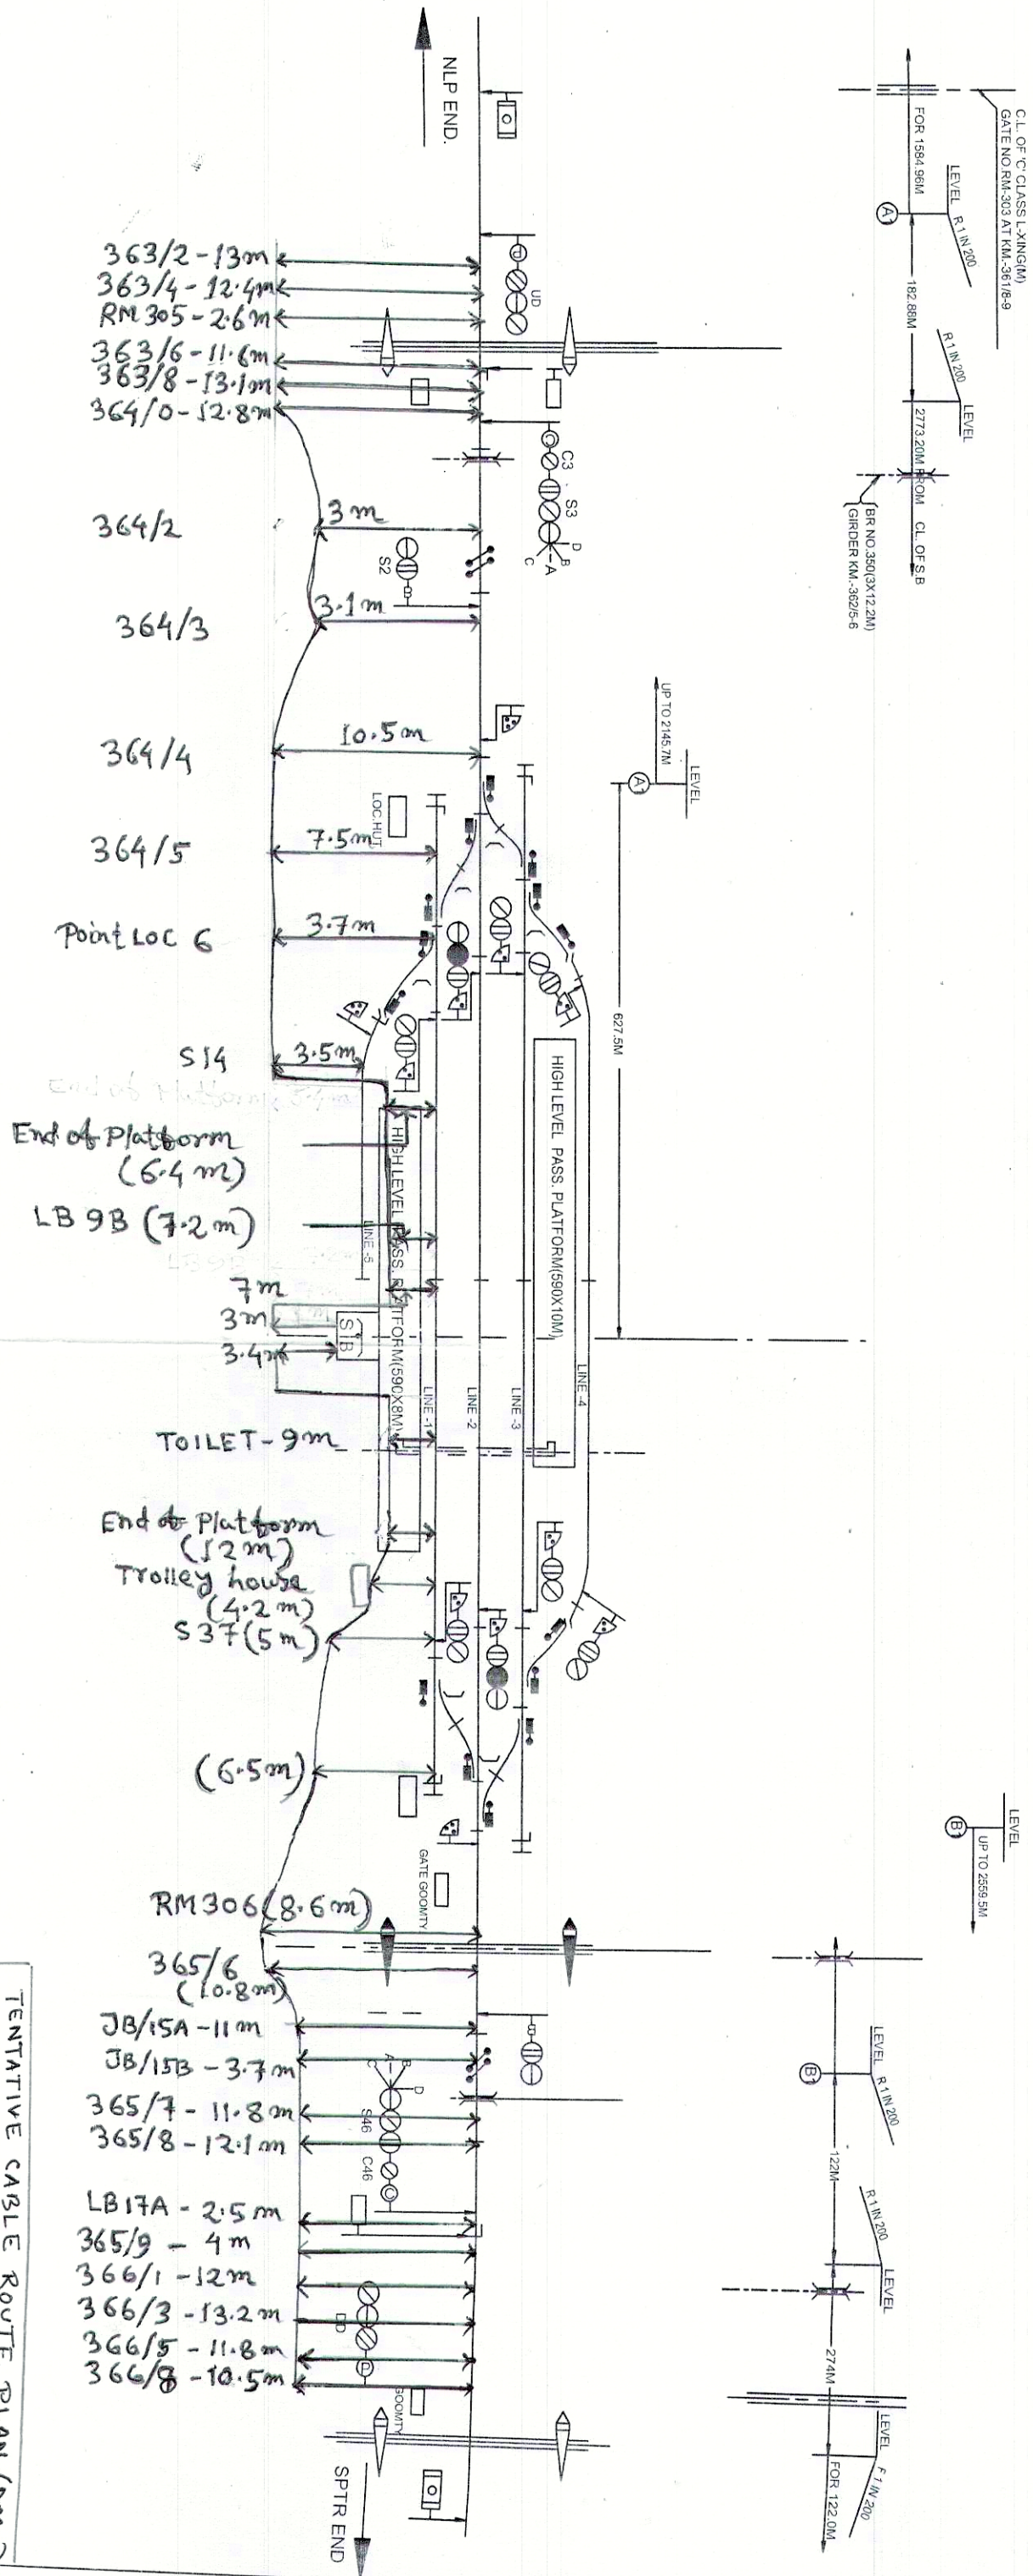

NOTE: ALL DIMENSION ARE IN METRE

TENTATIVE CABLE ROUTE PLAN (DMC)
(USING CABLE ROUTE TRACER)

