



SILANIBARI.(B.G.)



N



DN UP

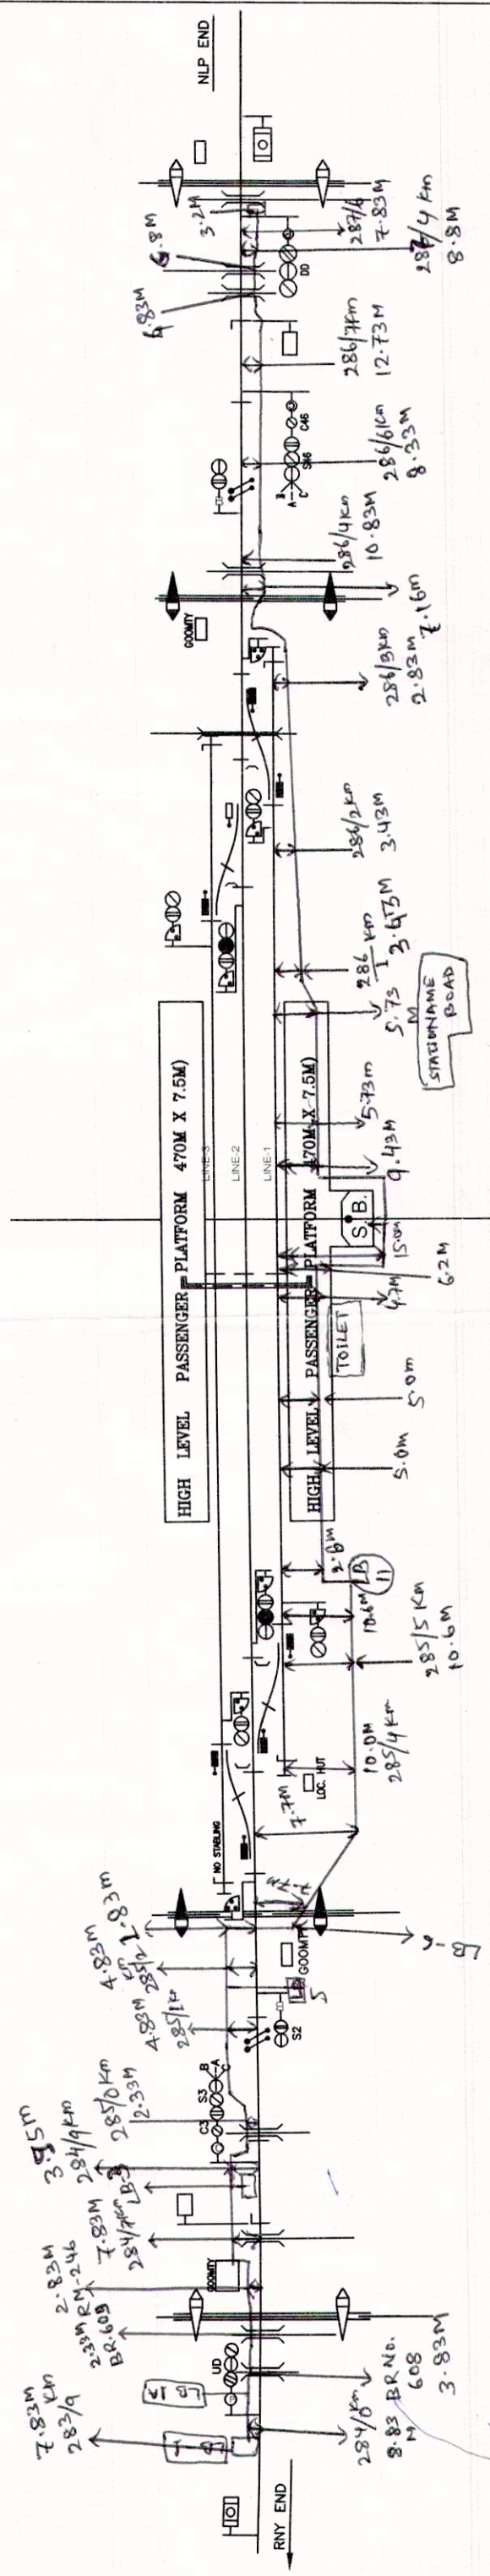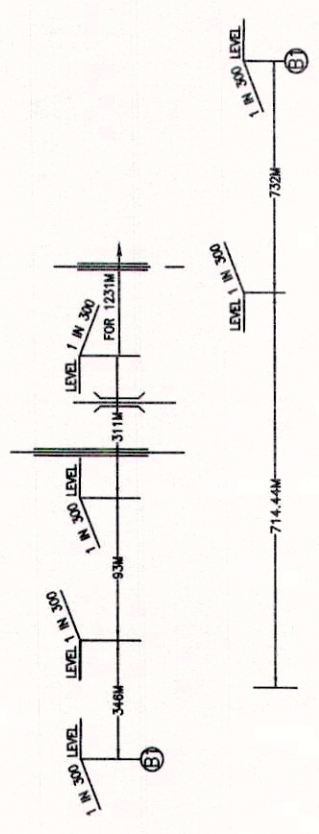

**TENTATIVE CABLE ROUTE PLAN (SOB)
USING CABLE ROUTE TRACER.**

D. W. Mahabo 20/05/2022	20/05/2022 20/05/2022	20/05/2022 20/05/2022	20/05/2022 20/05/2022
Tech/1 (SIG) (HM)	20/05/2022 20/05/2022	20/05/2022 20/05/2022	20/05/2022 20/05/2022