


SILAPATHAR(B.G)

DN.  UP 

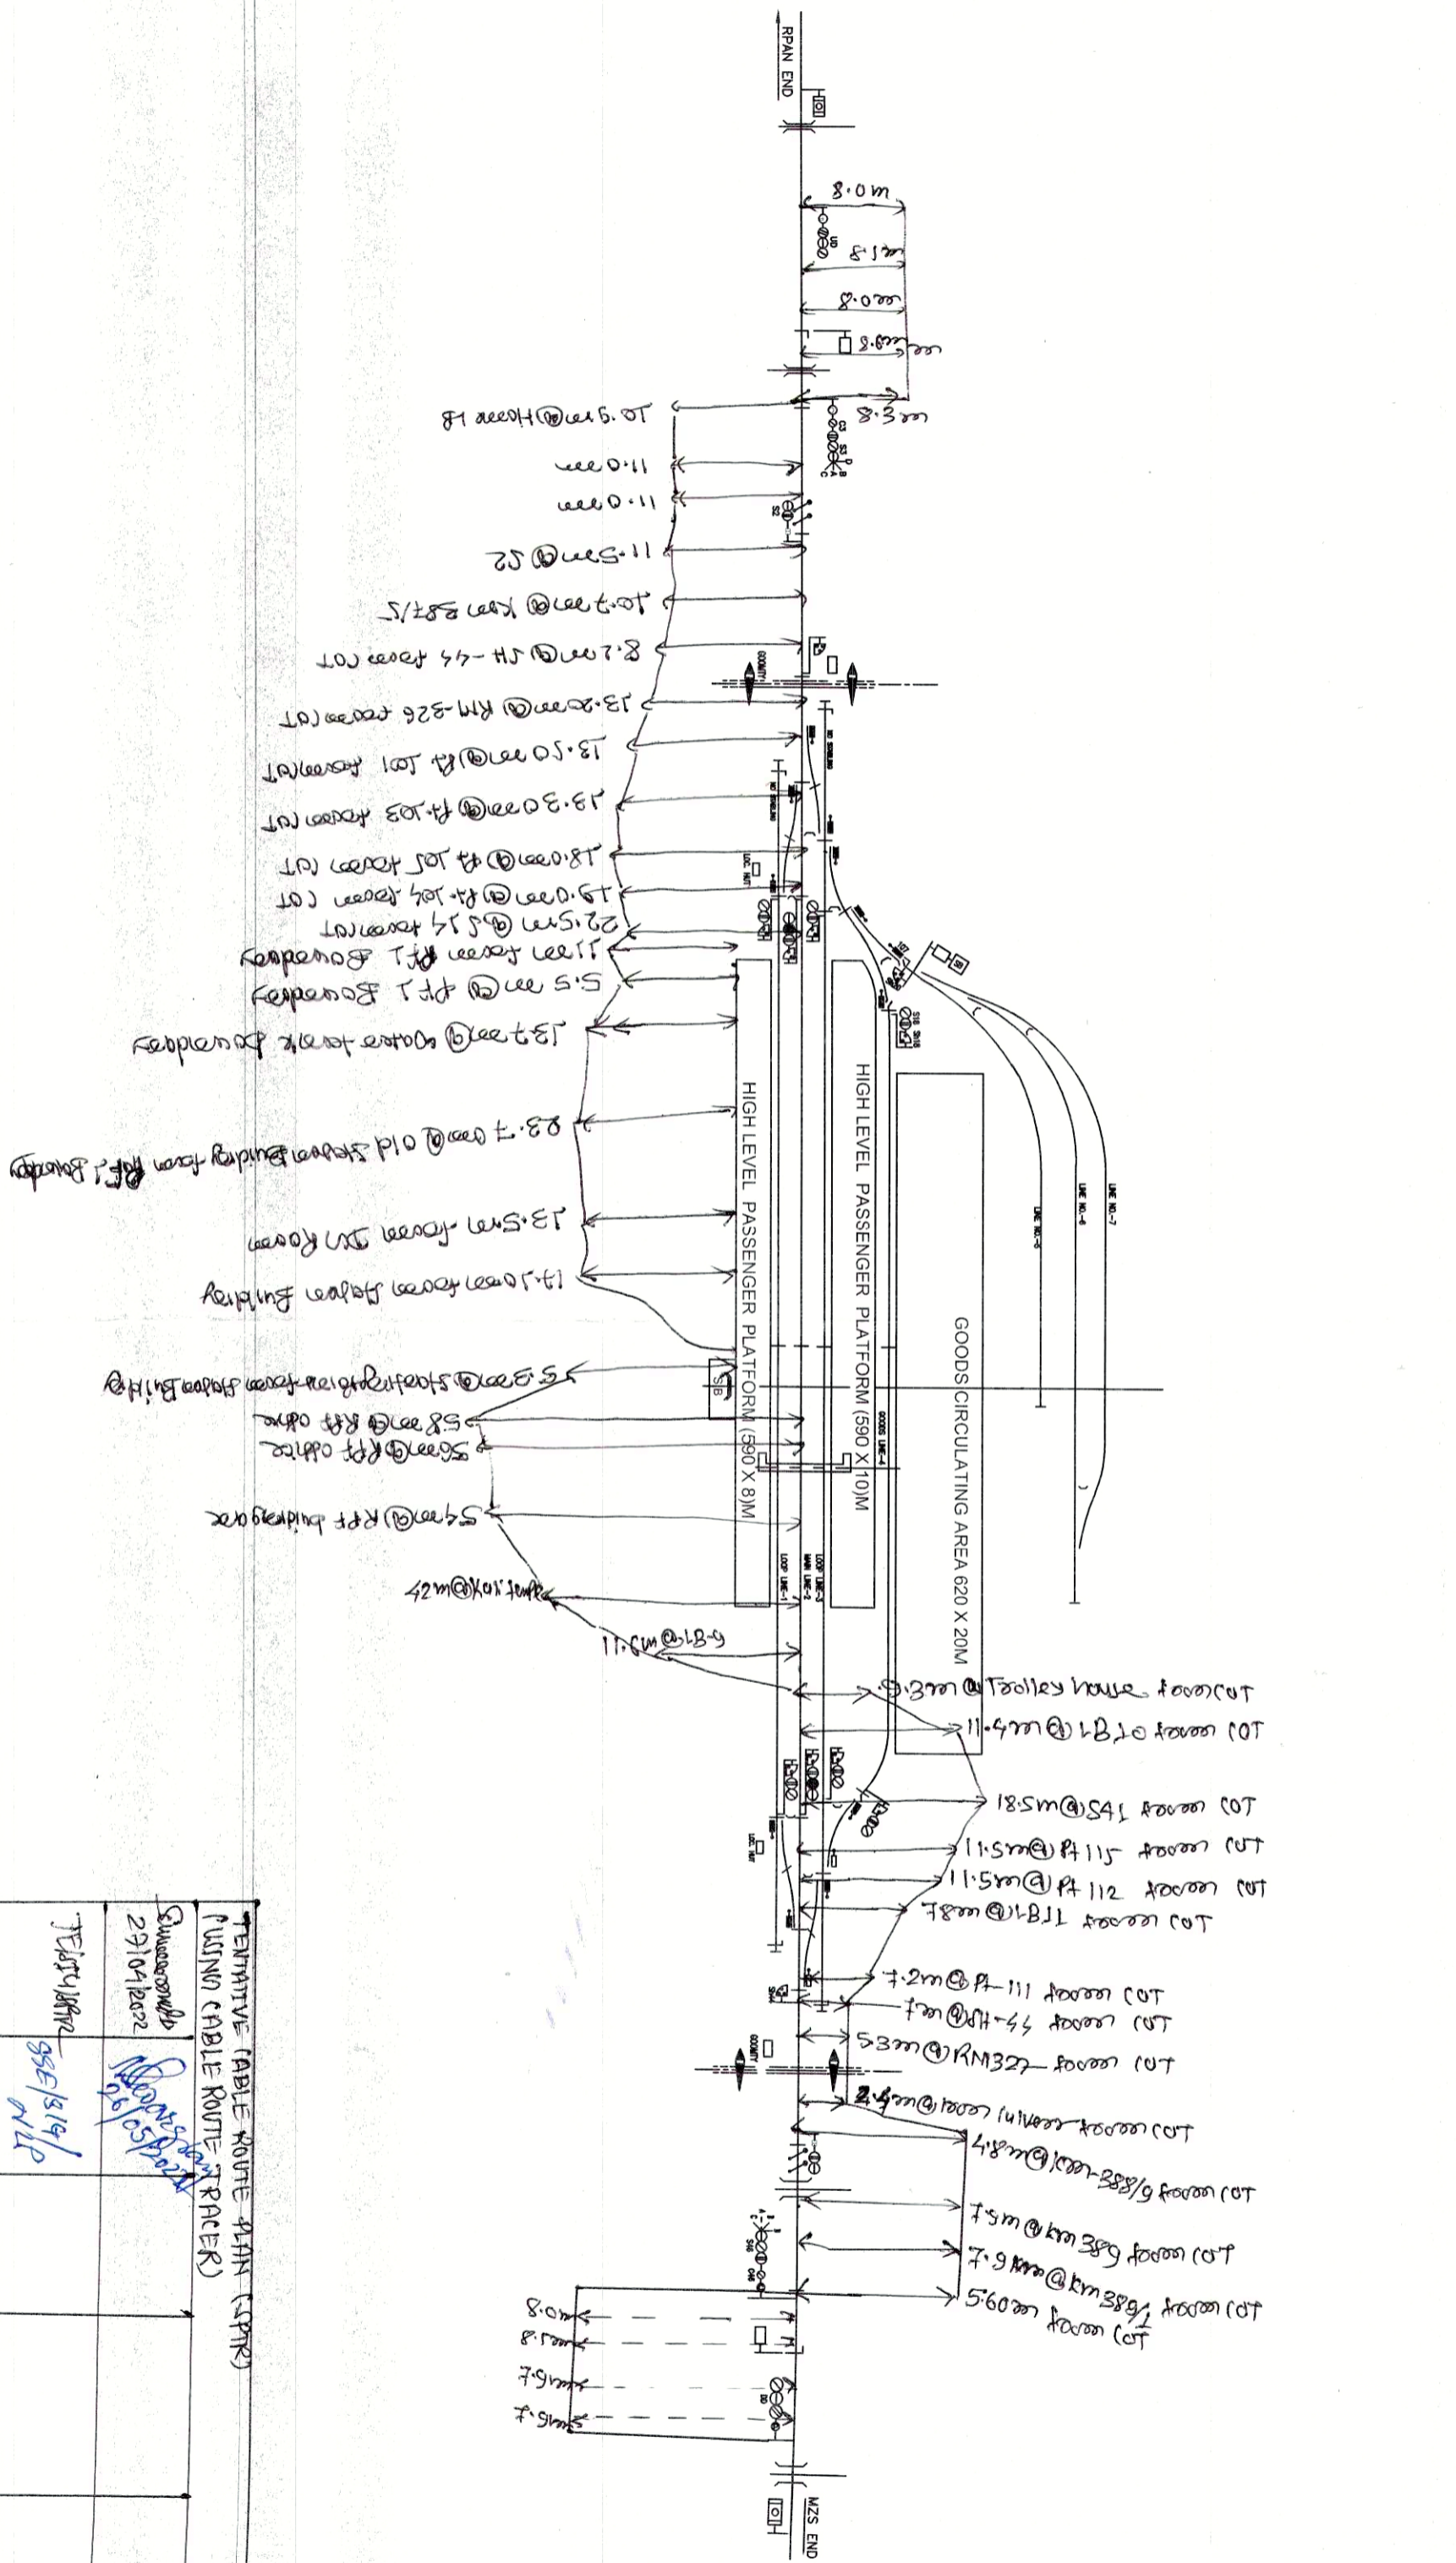

TENTATIVE CABLE ROUTE PLAN (SPR)
 PUSINDI CABLE ROUTE TRACER

Shri...	27/04/2022	20/05/2022	27/04/2022	27/04/2022