


TELAM (B.G.)

UP
DN

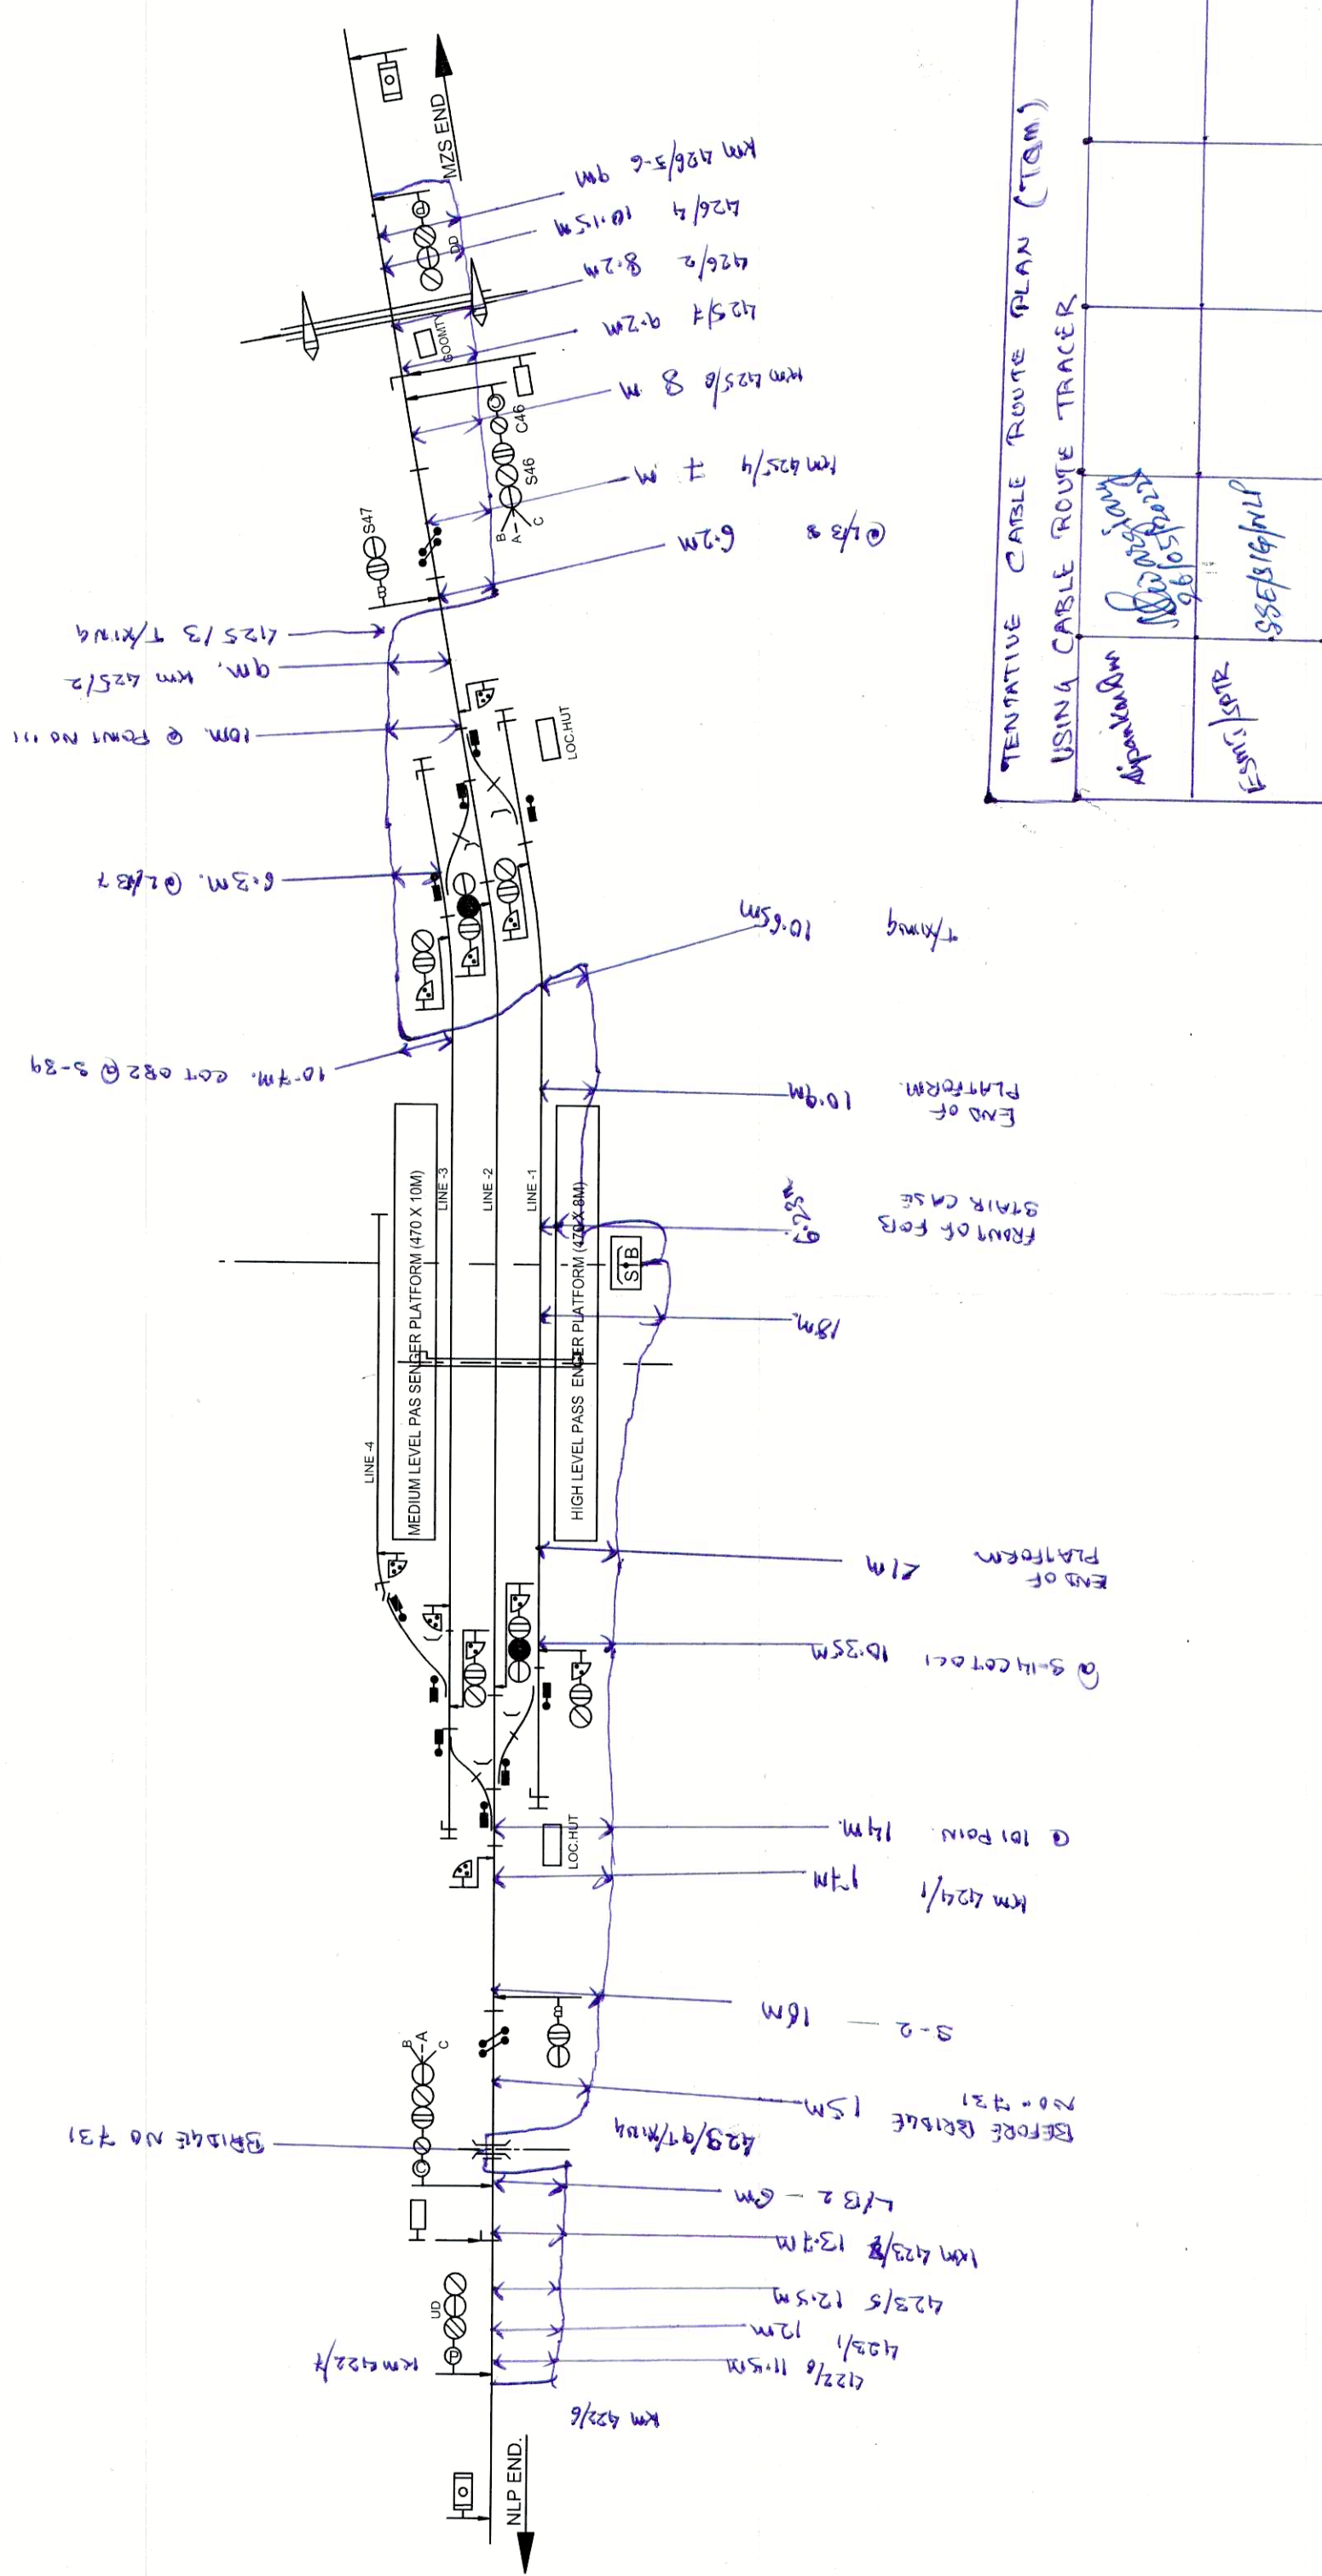

TENTATIVE CABLE ROUTE PLAN (TQM)			
USING CABLE ROUTE TRACER			
Displacement	Station		
ESM/SP/R	96/015/10/2		
	SSSE/316/11/1		