


BHALUKPONG

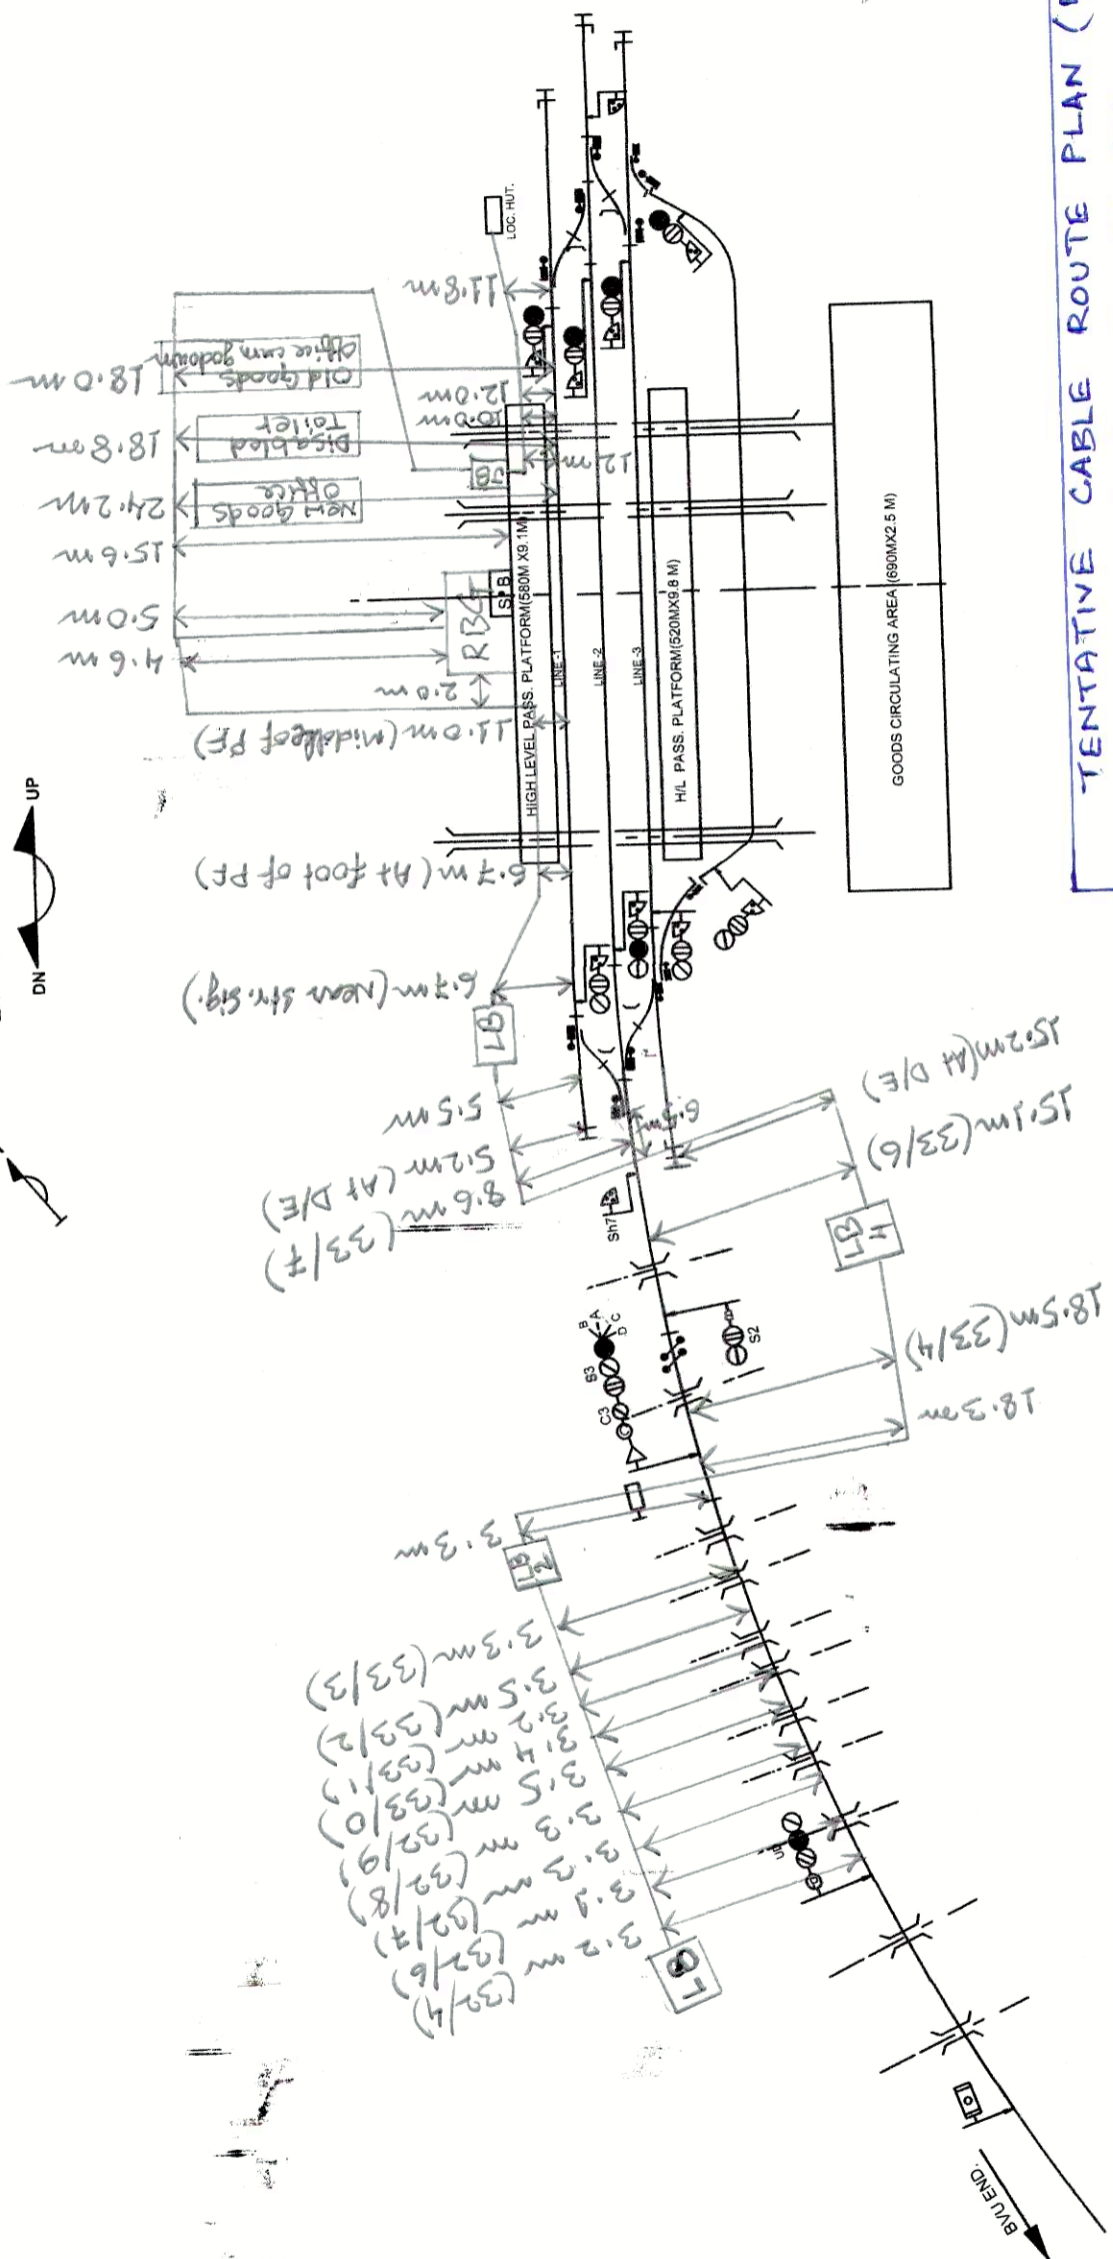

TENTATIVE CABLE ROUTE PLAN (BHNIG)
(USING CABLE ROUTE TRACER)

ADSTE/RPAN	ADSTE/RPAN	ADSTE/RPAN	ADSTE/RPAN
ADSTE/RPAN	ADSTE/RPAN	ADSTE/RPAN	ADSTE/RPAN