




BAXIRHAT 13.054KM GOLAKGANJ 14.246KM

DN UP

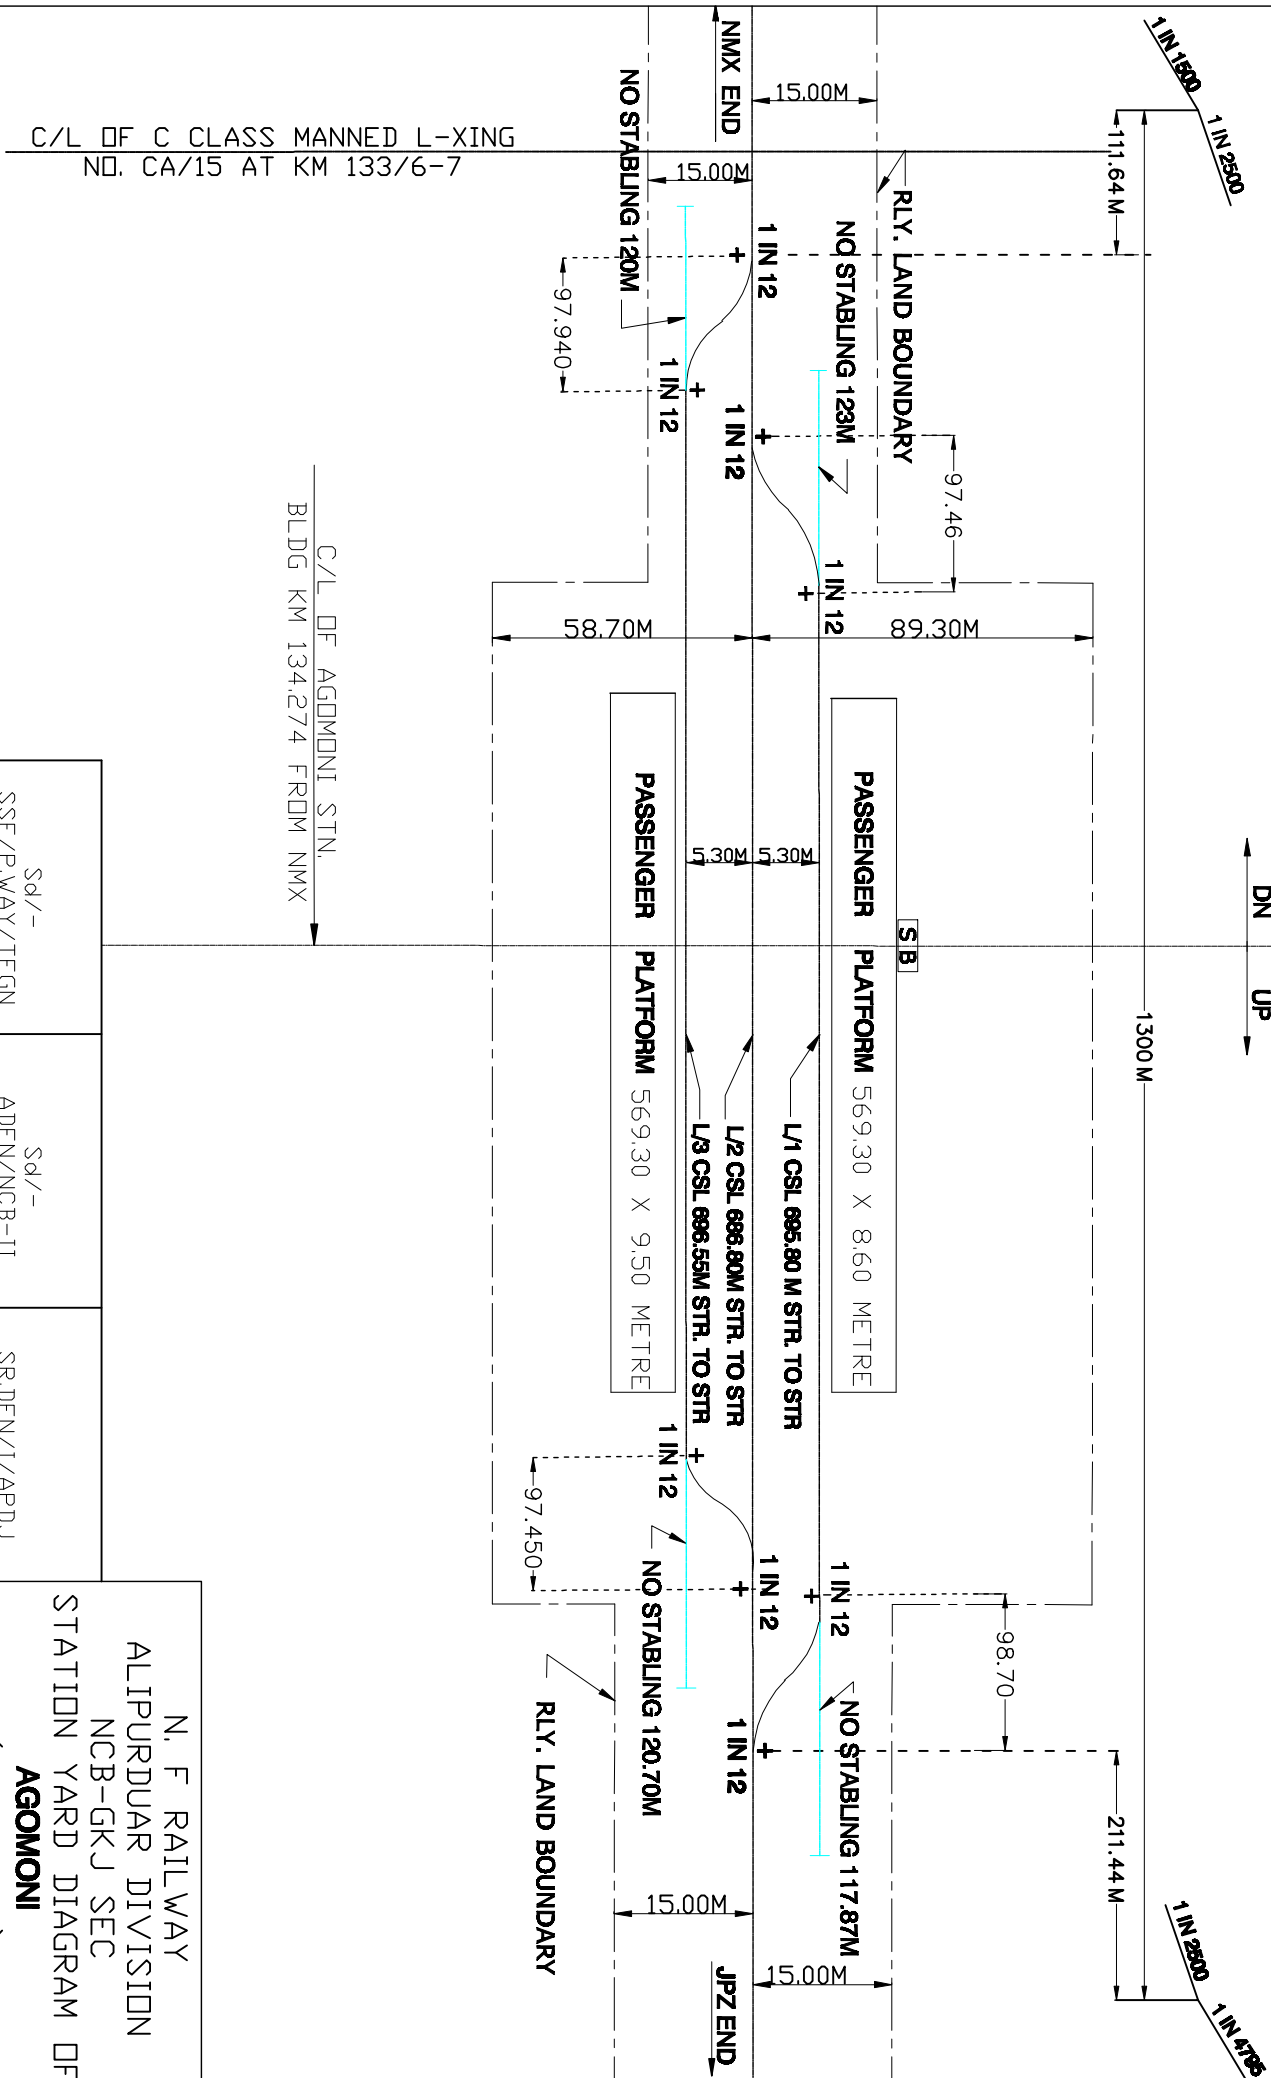

Sd/- SSE/P.WAY/TFGN N.F.RAILWAY	Sd/- ADEN/NCB-II N.F.RAILWAY	SR.DEN/I/APDJ N.F.RAILWAY
---------------------------------------	------------------------------------	------------------------------

N. F RAILWAY
ALIPURDUAR DIVISION
NCB-GK J SEC
STATION YARD DIAGRAM OF
AGOMONI
(NOT TO SCALE)