

TUFANGANJU 7.228 KM AGDAMONI 13.054KM

DN UP

LEVEL 1 IN 1250

LEVEL 1 IN 1250

225.494 M

1200 M

90.494 M

RLY. LAND BOUNDARY

NO STABLING 125.90M

1 IN 12

S/B

PASSENGER PLATFORM
588 X 9.39 METRE

L/1 CSL 694.69M STR. TO STR

L/2 CSL 689.99M STR. TO STR

1 IN 12

NO STABLING 129.94M

1 IN 12

JPZ END

NMX END

25.00M

20.00M

98.00


89.00M

57.30M

C/L OF BAXIRHAT STN. BLDG
KM 121.22 FROM NMX

RLY. LAND BOUNDARY

C/L OF RUB No. 148/B (1X6 M)
AT KM 121/8-9 RCC BOX.

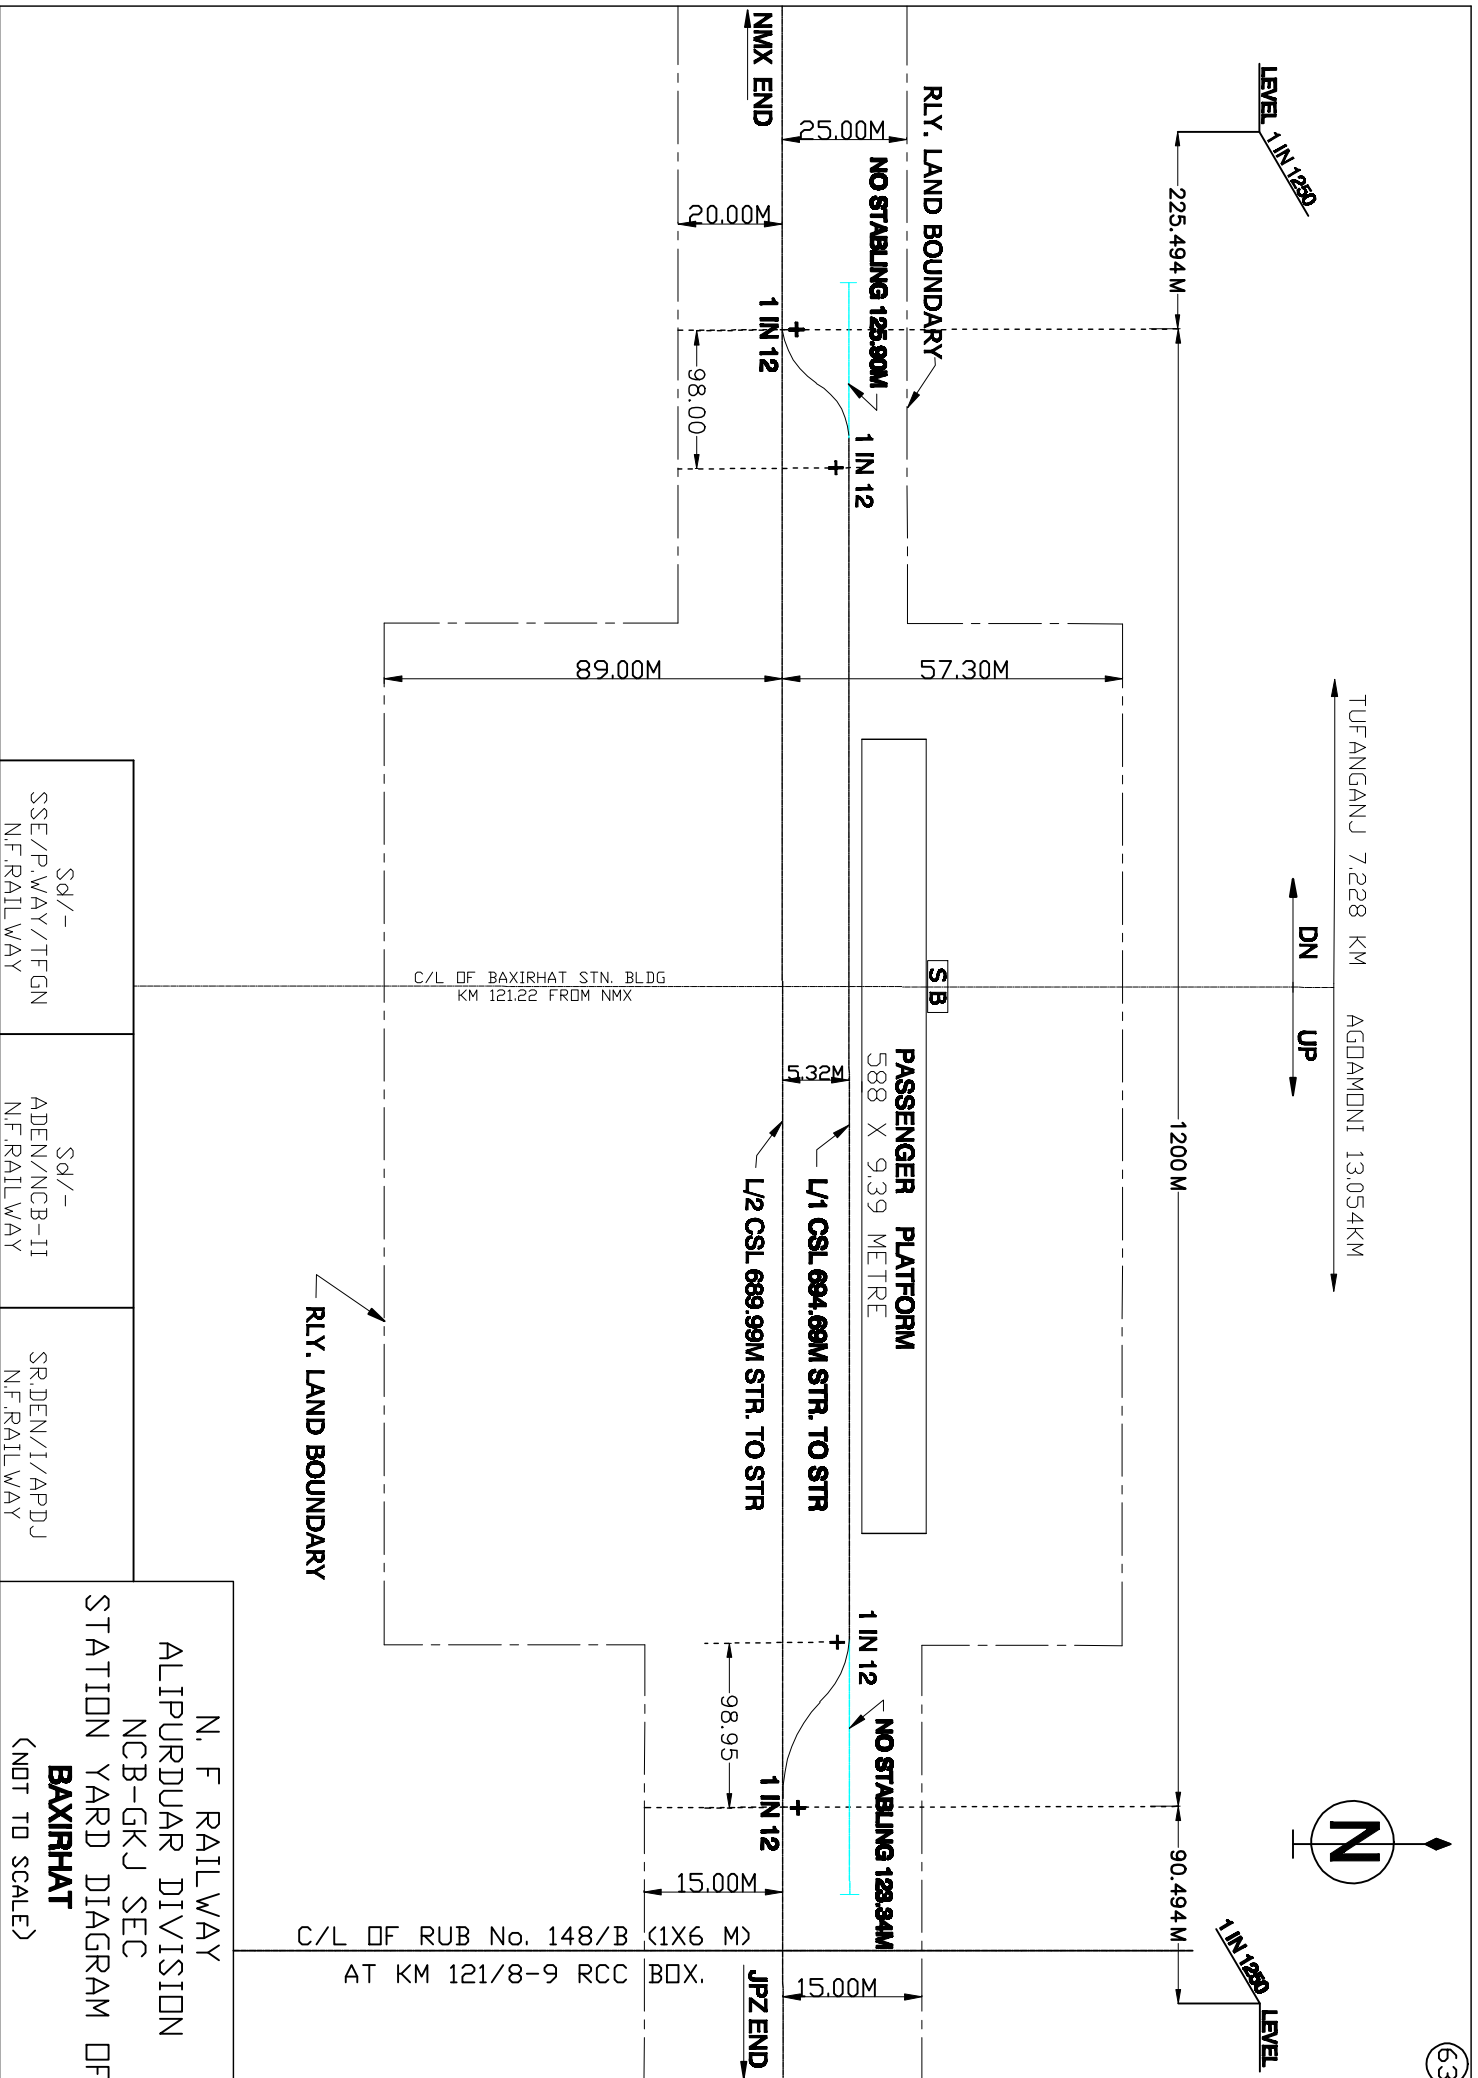

Sd/-
SSE/P.WAY/TFGN
N.F.RAILWAY

Sd/-
ADEN/NCB-II
N.F.RAILWAY

SR.DEN/I/APDU
N.F.RAILWAY

N. F RAILWAY
ALIPURDUAR DIVISION
NCB-GK J SEC
STATION YARD DIAGRAM OF
BAXIRHAT
(NOT TO SCALE)