


RQJ 7.15KM NQH 7.76KM

B CLASS DN
B CLASS UP


350.00 M

1 IN 1000 LEVEL

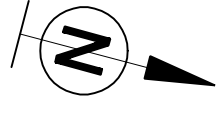

LEVEL
1 IN 400

131.60 M

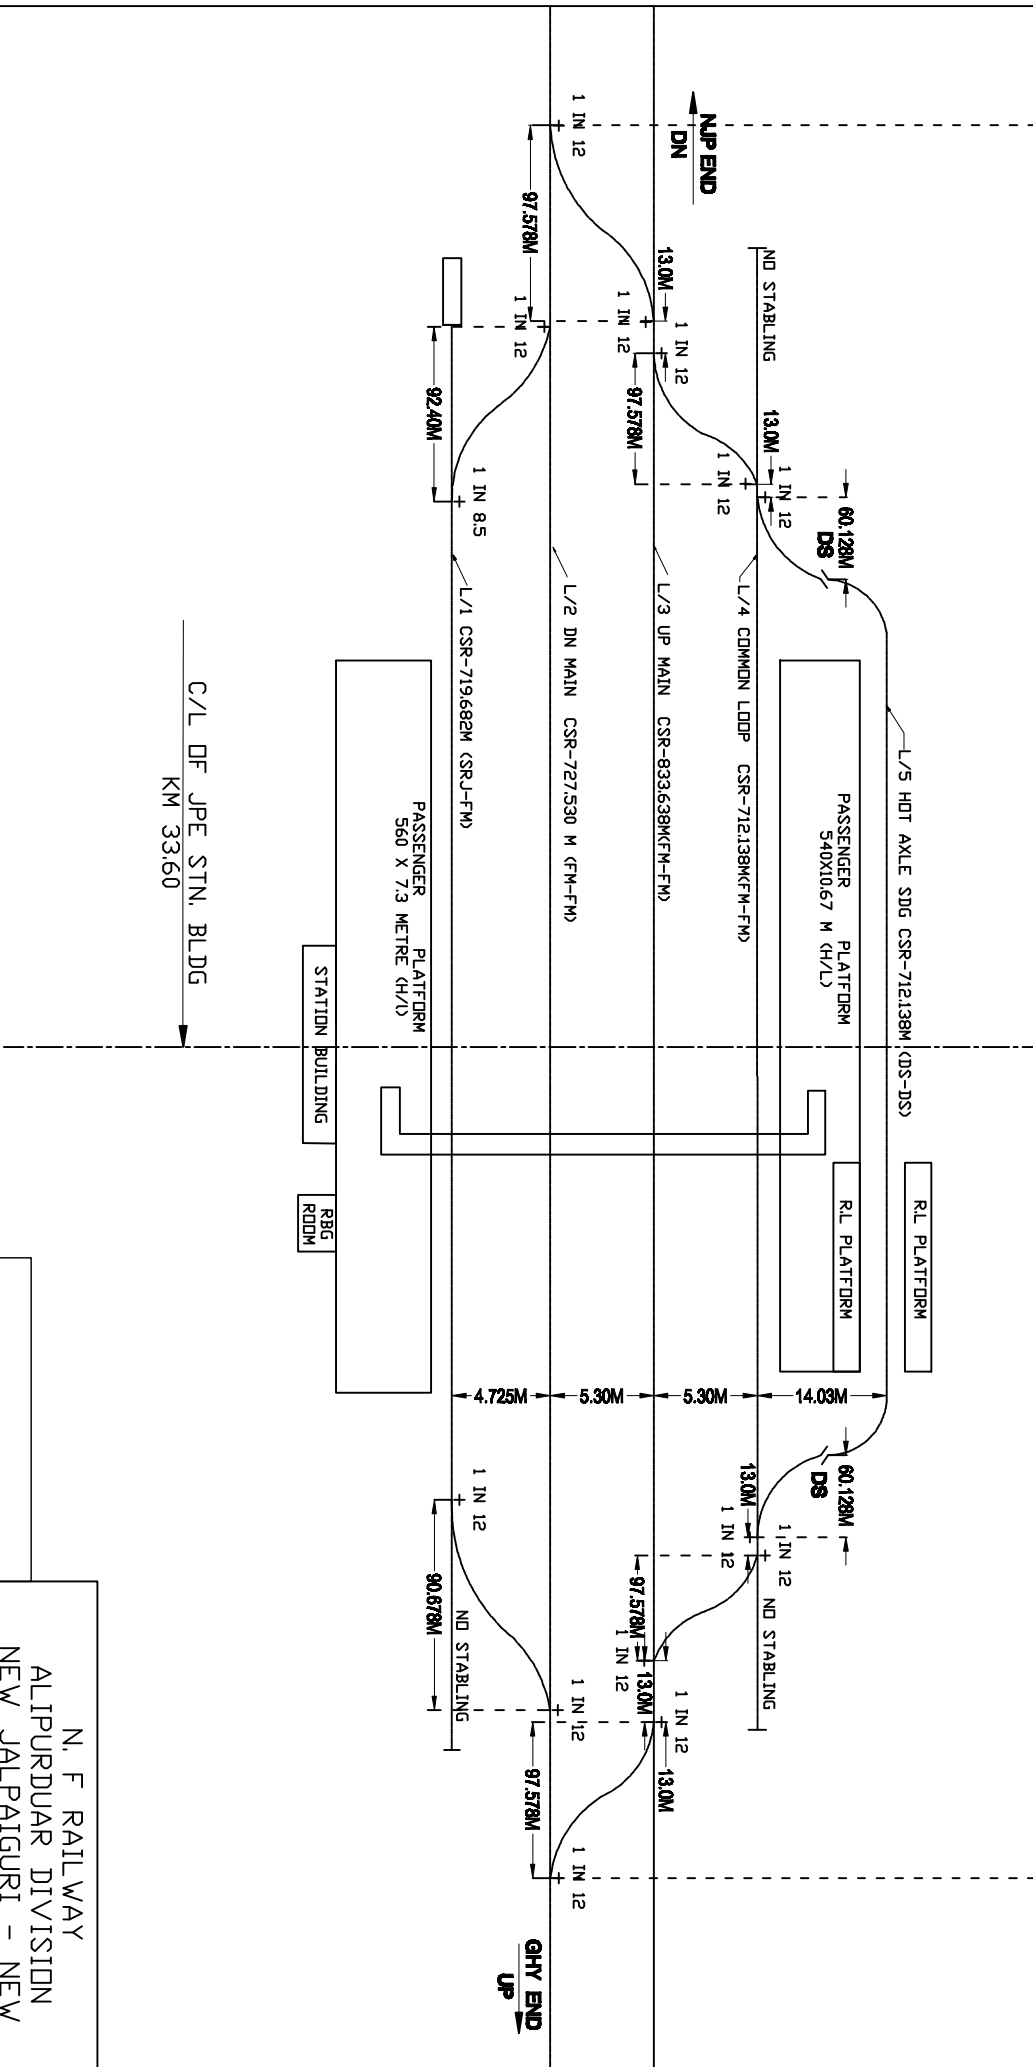

C/L DF JPE STN. BLDG
KM 33.60

PASSENGER PLATFORM
560 X 7.3 METRE (H/H)

STATION BUILDING

RBG ROOM

RL PLATFORM

PASSENGER PLATFORM
540X10.67 M (H/L)

RL PLATFORM

SR.DEN/I/APDJ

N. F RAILWAY
ALIPURDUAR DIVISION
NEW JALPAIGURI - NEW
BONGAIGADN SEC
STATION YARD DIAGRAM OF
JALPAIGURI ROAD
(NOT TO SCALE)