




DRG 6.60KM SXX 6.65KM

B' CLASS B' CLASS

DN UP

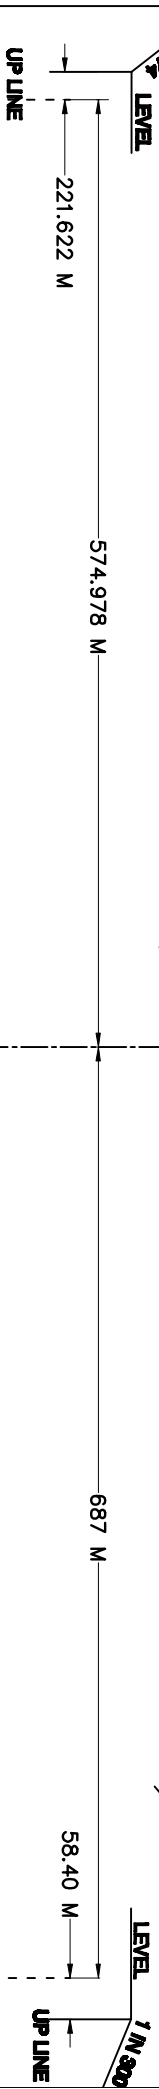

C/L OF "C" CLASS LC NO. NN-38 AT CH:71510.00

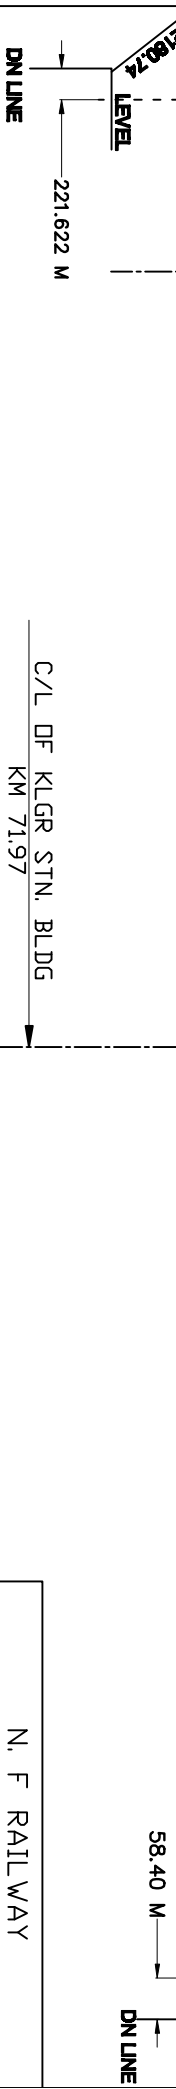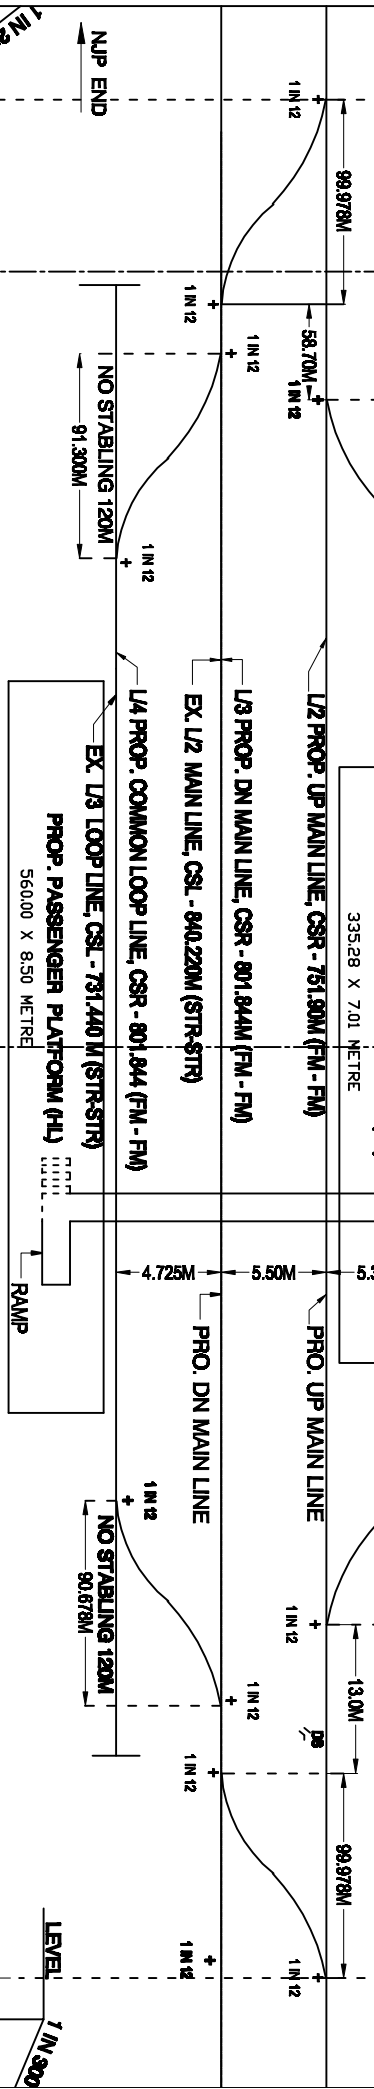

PROP. FOB AT CH: 72010.00 (3M WIDE)

SR.DEN/I/APDJ

N. F RAILWAY
 ALIPURDUAR DIVISION
 NEW JALPAIGURI - NEW
 BONGAIGADN SEC
KOLAIGRAM
 STATION YARD DIAGRAM OF
 (NOT TO SCALE)