


DN → MAKUM 13.240 KM → UP  
DIGBOI 11.970 KM

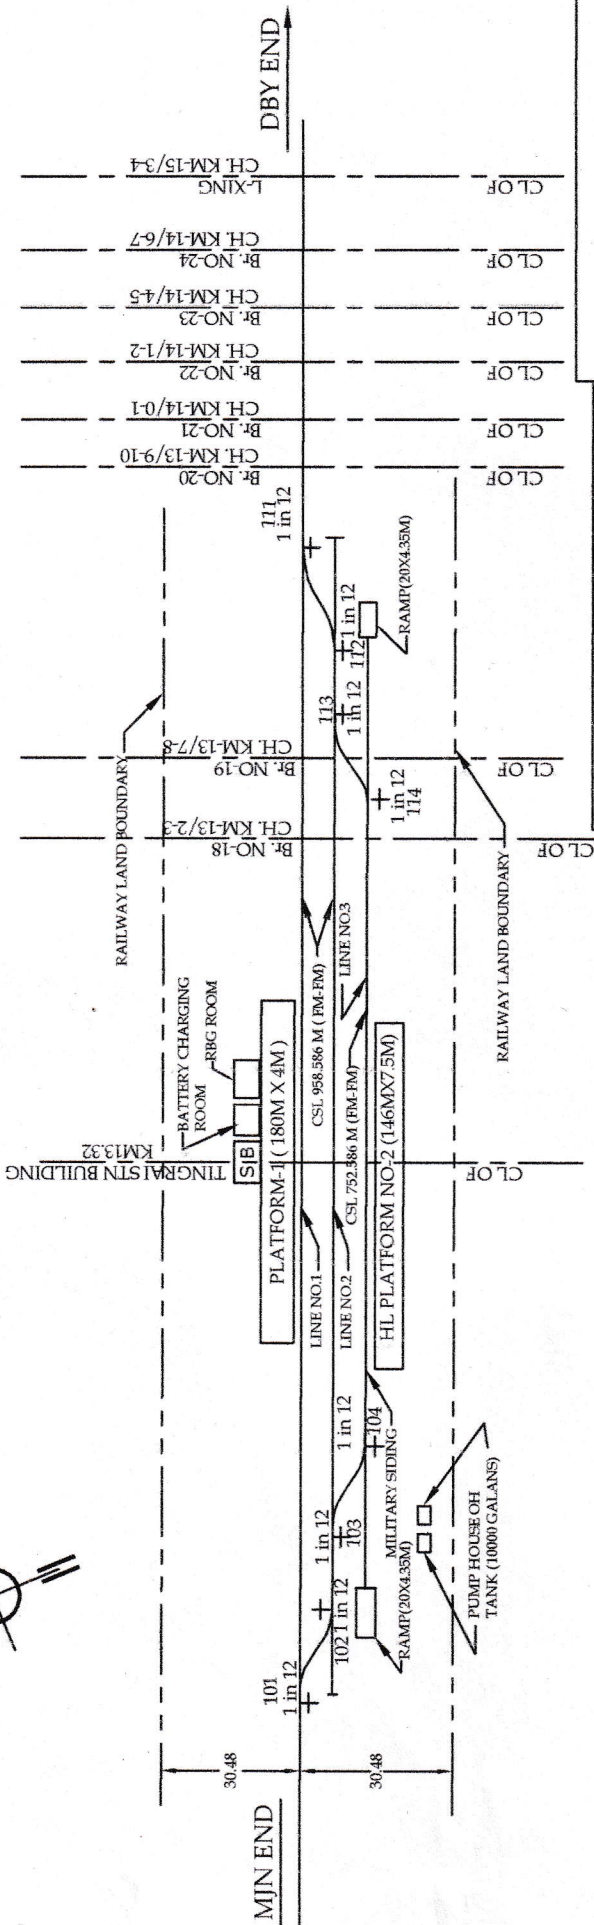

NORTHEAST FRONTIER RAILWAY  
TINSUKIA DIVISION  
MAKUM - LEDO SECTION  
DIAGRAM OF  
TINGRAI STATION YARD  
RL 133.01 M  
PLAN NO:-TSK-SK/ 62- /2021

*[Signature]*  
DEN/II  
N.F. RAILWAY

*[Signature]*  
23/11/21  
25/11/21

hannan  
SSE/DRG  
23-11-21  
DRAWN BY  
CHECKED BY