


1 IN 12	21 nos
1 IN 8.5	NIL
DS	1 NOS

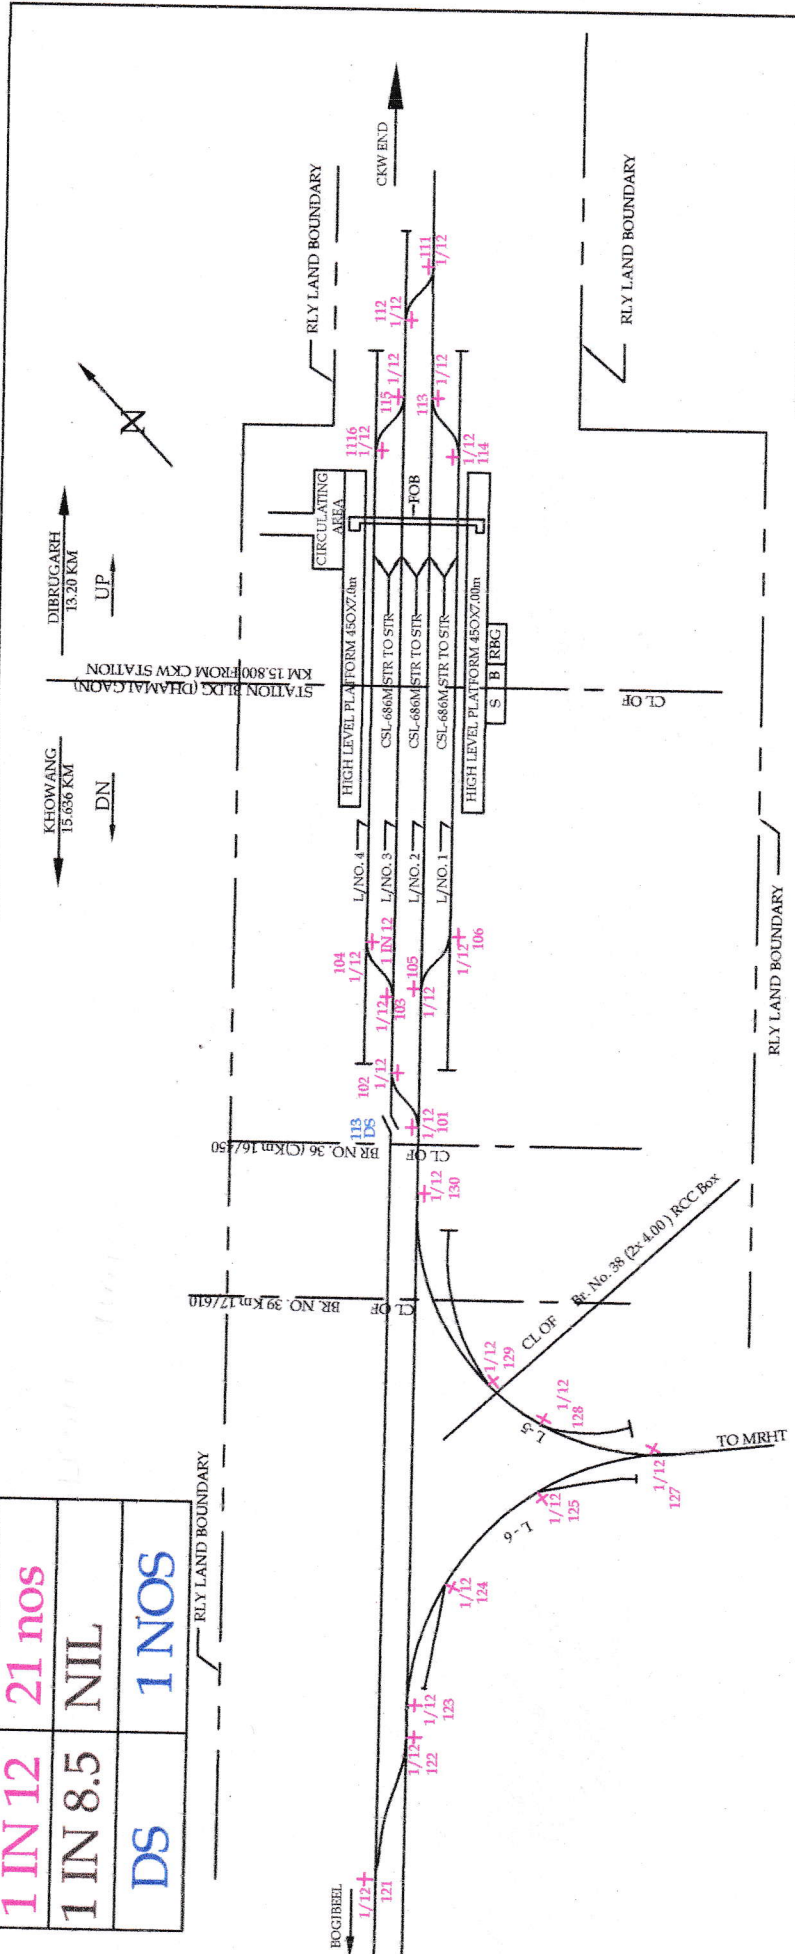

NORTHEAST FRONTIER RAILWAY
TINSUKIA DIVISION
SLGR - MRHT - DBRG SECTION
DIAGRAM OF
DHAMALGAON STATION YARD
RL 110448 M NOT TO SCALE
PLAN NO:-TSK-SK/56 /2021

[Signature]
DEN/II/TSK
N.F. RAILWAY

12-11-22
12/10/22
23/11/22
Kor
Sre
pa
CHECKED BY

12-11-22
12/10/22
DRAWN BY