


ALL DIMENSION ARE IN METERS

-LEGEND-

(1) RAILWAY TRACKS	
(2) CULVERT / BRIDGE	
(3) OFC CABLE	—
(4) TRACK CROSSING	TC
(5) JOINT CLOSURE	●
(6) MILE POST	■

PREPARED BY		- CHECKED BY -		OFC CABLE ROUTE PLAN	SH 1
SUDIPTA BERA		RAJEEV SHE ENGINEER		ALILPRDUAR JUNCTION TO SRIRAMPUR STATION	22
THE MINING & ENGINEERING CORPORATION		RAJEEV TERRITORY MANAGER			

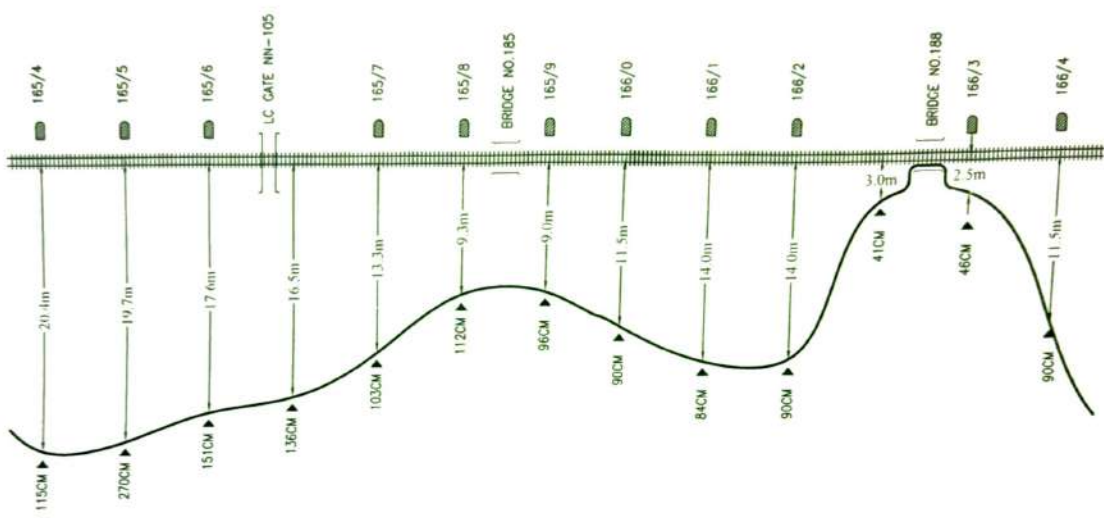


ALL DIMENSION ARE IN METERS

< LEGEND >

(1) RAILWAY TRACKS	
(2) CULVERT / BRIDGE	
(3) OFC CABLE	
(4) TRACK CROSSING	
(5) JOINT CLOSURE	
(6) MILE POST	

PREPARED BY		: CHECKED BY :		OF C CABLE ROUTE PLAN	SH NO.
SUDIPTA BERA				ALIPURDUAR JUNCTION TO SRIRAMPUR STATION	23
DATE		RAI TEL SITE ENGINEER :			
THE MINING & ENGINEERING CORPORATION		RAI TEL LIBRARY MANAGER			

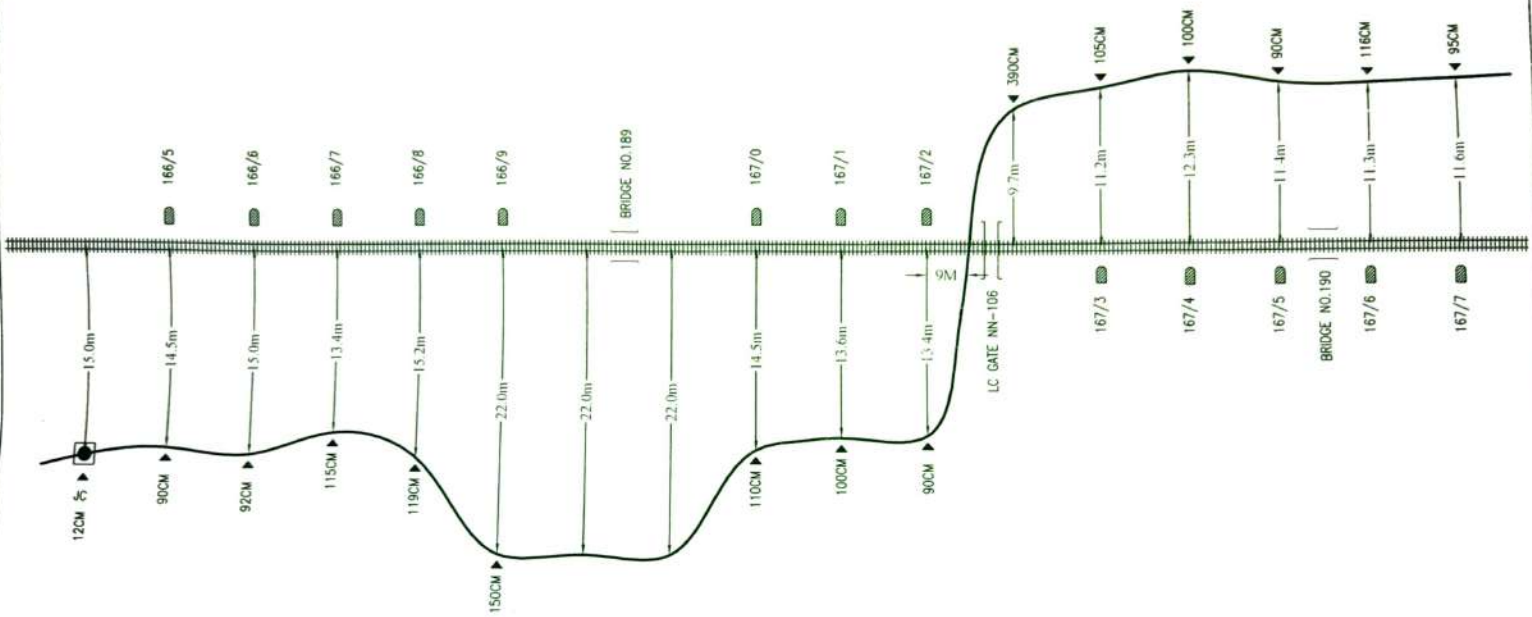


ALL DIMENSION ARE IN METERS

-: LEGEND :-

(1) RAILWAY TRACKS	
(2) CULVERT / BRIDGE	
(3) OFC CABLE	
(4) TRACK CROSSING	
(5) JOINT CLOSURE	
(6) MILE POST	

PREPARED BY		-: CHECKED BY :-		OFC CABLE ROUTE PLAN	SH
SUDIPTA BERA					
DATE		RAILTEL SITE ENGINEER :		ALIPURDUAR JUNCTION TO SRIRAMPUR STATION	
		RAILTEL TERRITORY MANAGER :			
THE MINING & ENGINEERING CORPORATION					

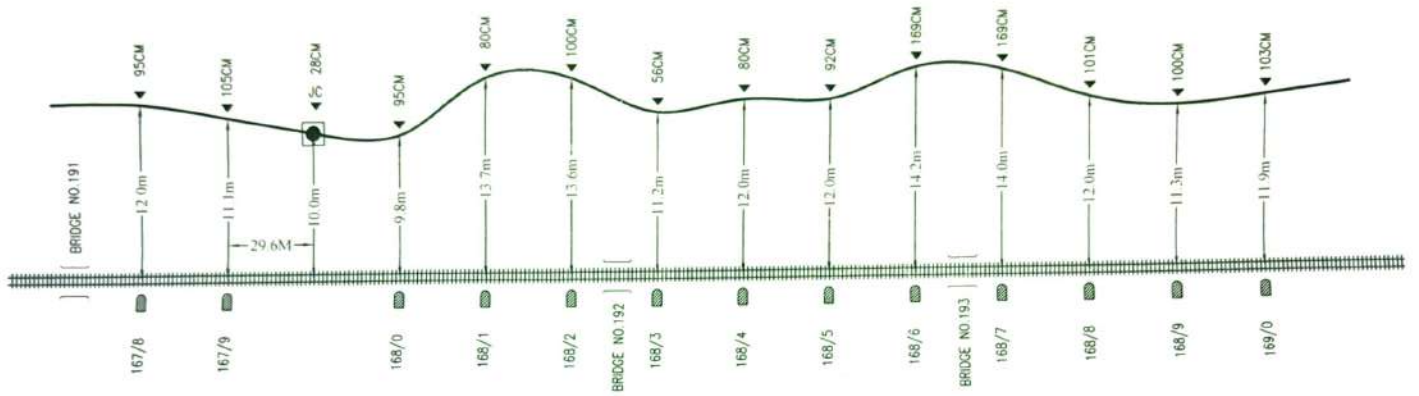


ALL DIMENSION ARE IN METERS

-: LEGEND :-

(1) RAILWAY TRACKS	#####
(2) CULVERT / BRIDGE	
(3) OFC CABLE	~
(4) TRACK CROSSING	TC
(5) JOINT CLOSURE	●
MILE POST	■

PREPARED BY		-: CHECKED BY :-		OFC CABLE ROUTE PLAN
SUDIPTA BERA		RAIL TEL SITE ENGINEER :		ALIPURDUAR JUNCTION TO SRIRAMPUR STATION
THE MINING & ENGINEERING CORPORATION		RAIL TEL TERRITORY MANAGER		
DATE				

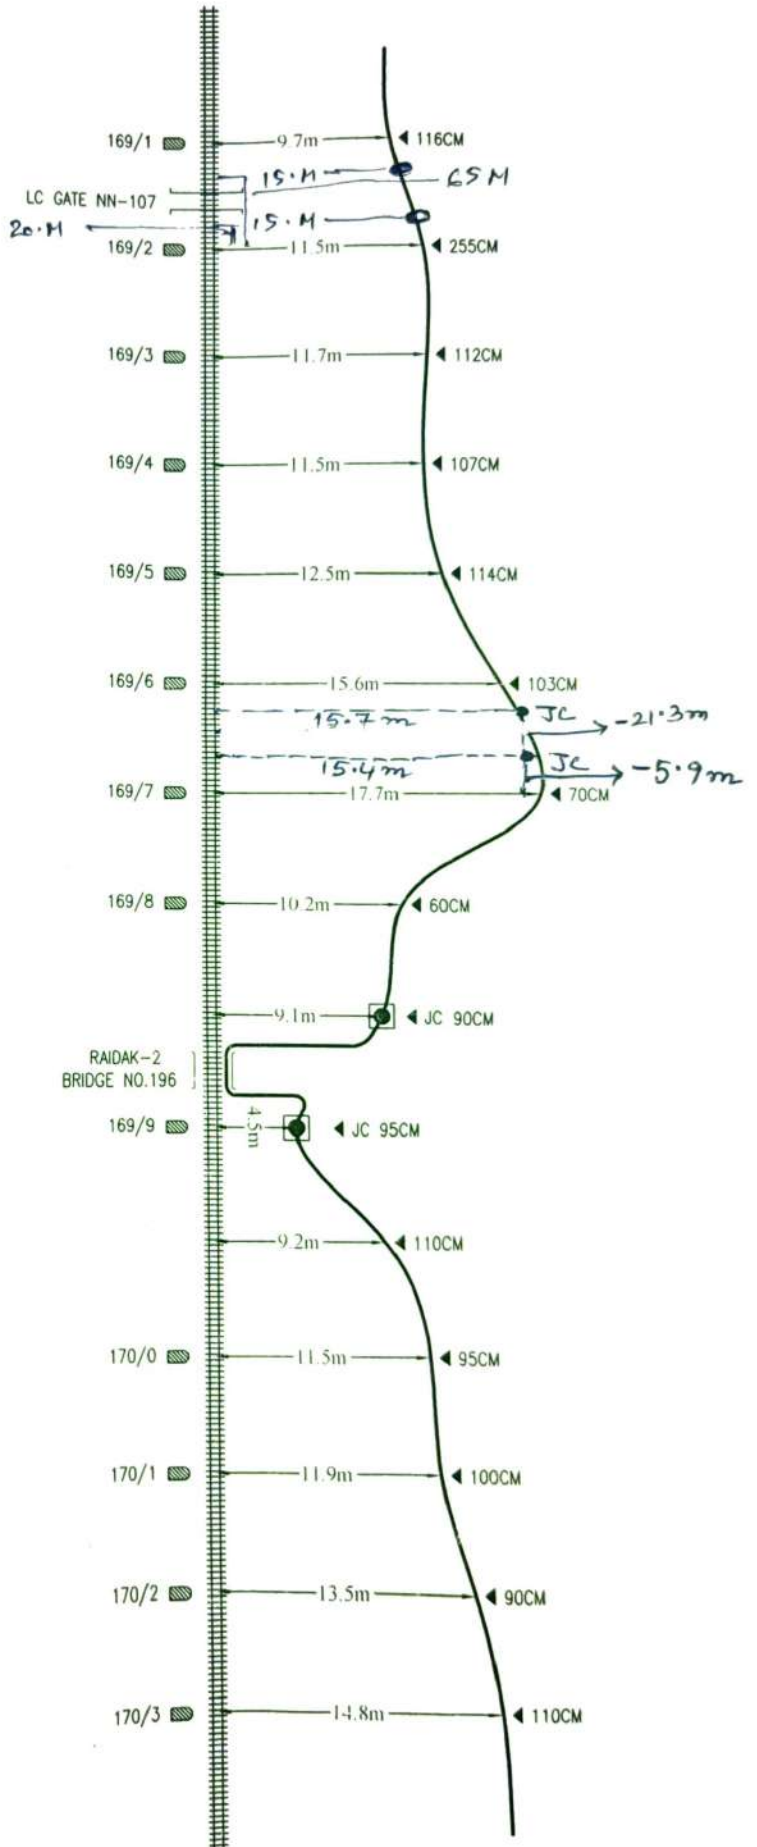

ALL DIMENSION ARE IN METERS

-: LEGEND :-

1) RAILWAY TRACKS	#####
2) CULVERT / BRIDGE	=====
3) OFC CABLE	~~~~~
4) TRACK CROSSING	TC
5) JOINT CLOSURE	●
6) MILE POST	


PREPARED BY
SUDIPTA BERA

DATE
RAIL TEL SITE ENGINEER :

RAIL TEL TERRITORY MANAGER

OF CABLE ROUTE PLAN
ALIPURDUAR JUNCTION TO SRIRAMPUR STATION

Sf

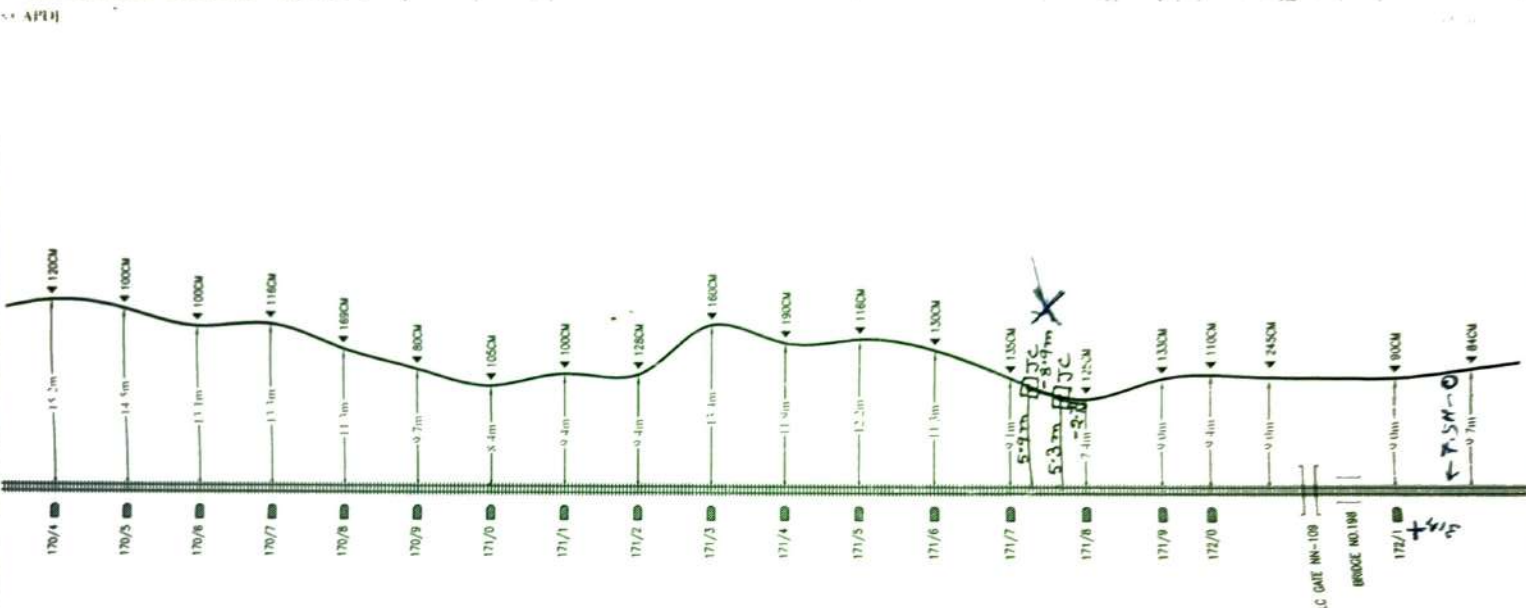


ALL DIMENSION ARE IN METERS

:- LEGEND :-

1) RAILWAY TRACKS	
2) CULVERT / BRIDGE	
OFC CABLE	
TRACK CROSSING	
JOINT CLOSURE	
MILE POST	

PREPARED BY		- CHECKED BY -		OFC CABLE ROUTE PLAN	
SUDIPTA BERA				AT PURDUA JUNCTION TO SRIRAMPUR STATION	
DATE		RAILTEL SITE ENGINEER:			
THE MINING & ENGINEERING CORPORATION		RAILTEL HEADQUARTERS MANAGER			

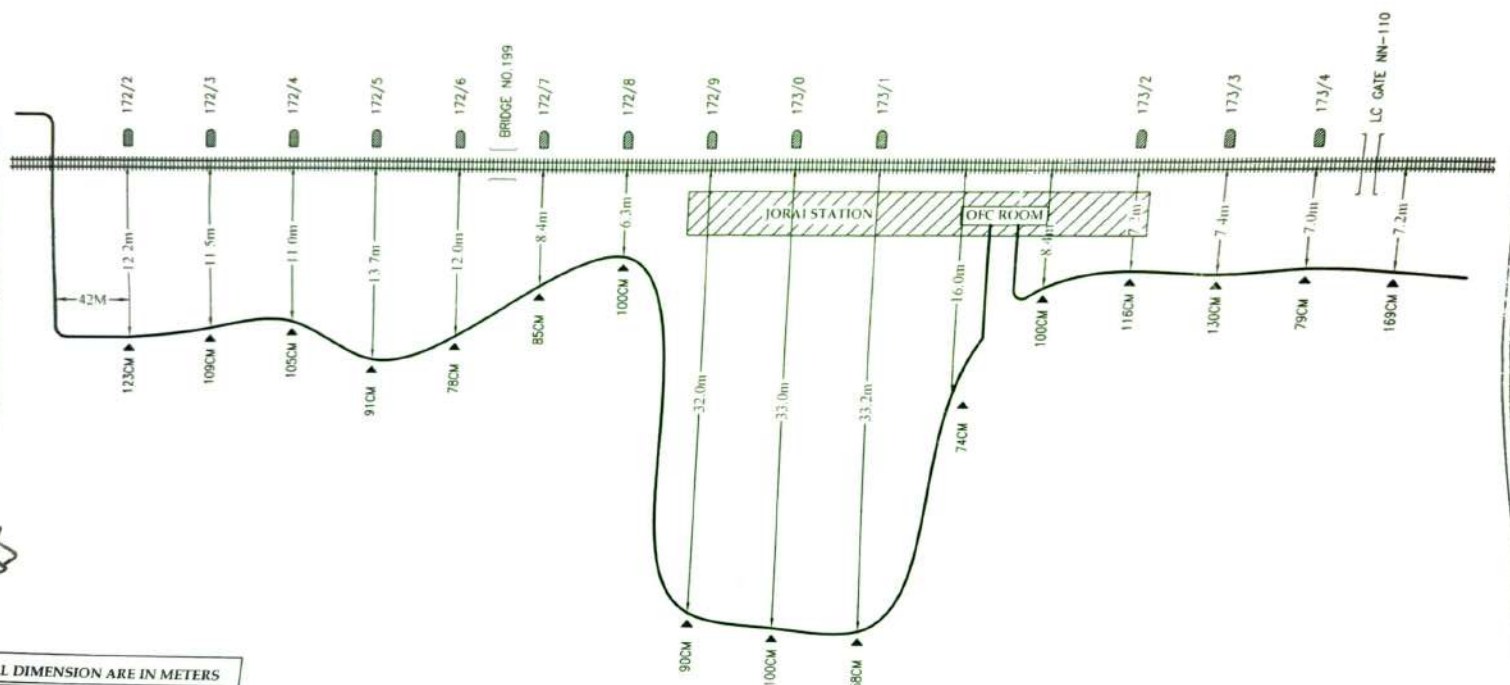

ALL DIMENSION ARE IN METERS

LEGEND:

1) RAILWAY TRACKS	
2) CULVERT / BRIDGE	
3) OFC CABLE	
4) TRACK CROSSING	
5) JOINT CLOSURE	

PREPARED BY	SUDIPTA BERA		DATE		CHECKED BY:		OFC CABLE ROUTE PLAN	SH NO.
					RAHUL		ALIPURDUAR JUNCTION TO SRIRAMPUR STATION	
					SITE ENGINEER:			