


PREPARED BY		SUDIPTA BERA		DATE	
CHECKED BY:-		RAIL TEL SITE ENGINEER:		RAIL TEL TERRITORY MANAGER:	
OFC CABLE ROUTE PLAN		ALLPURDUAR JUNCTION TO SRIRAMPUR STATION		SH NO	

<< APD)

SRPB : >>

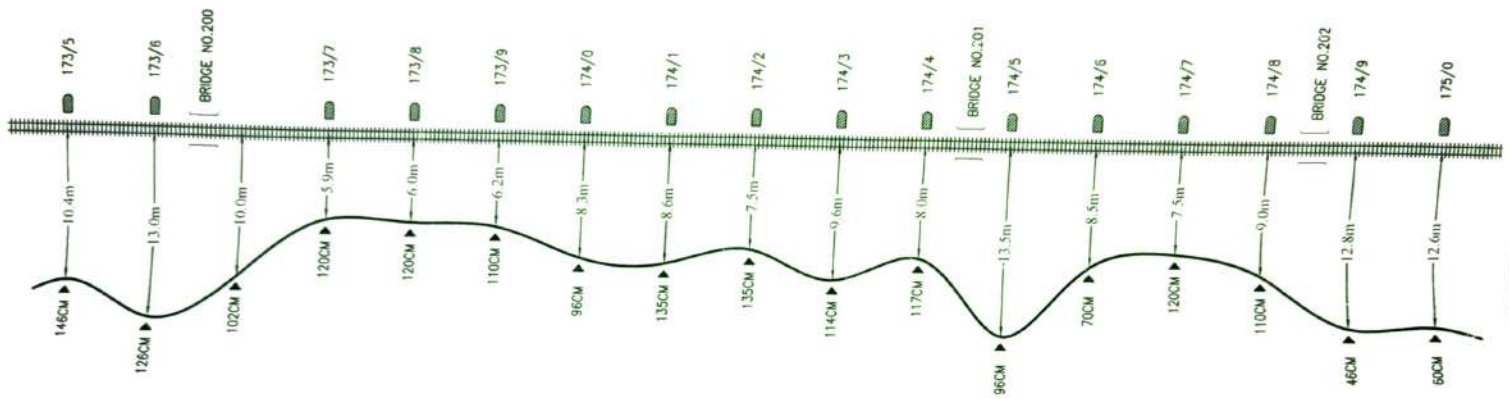


ALL DIMENSION ARE IN METERS

-: LEGEND :-

RAILWAY TRACKS	#####
CULVERT / BRIDGE	
OFC CABLE	~
TRACK CROSSING	TC
POINT CLOSURE	●

PREPARED BY	-: CHECKED BY :-		OFC CABLE ROUTE PLAN	SH NO.
SUDIPTA BERA	DATE	RAITEL SITE ENGINEER :	ALIPURDUAR JUNCTION TO SRIRAMPUR STATION	29

<< APDJ

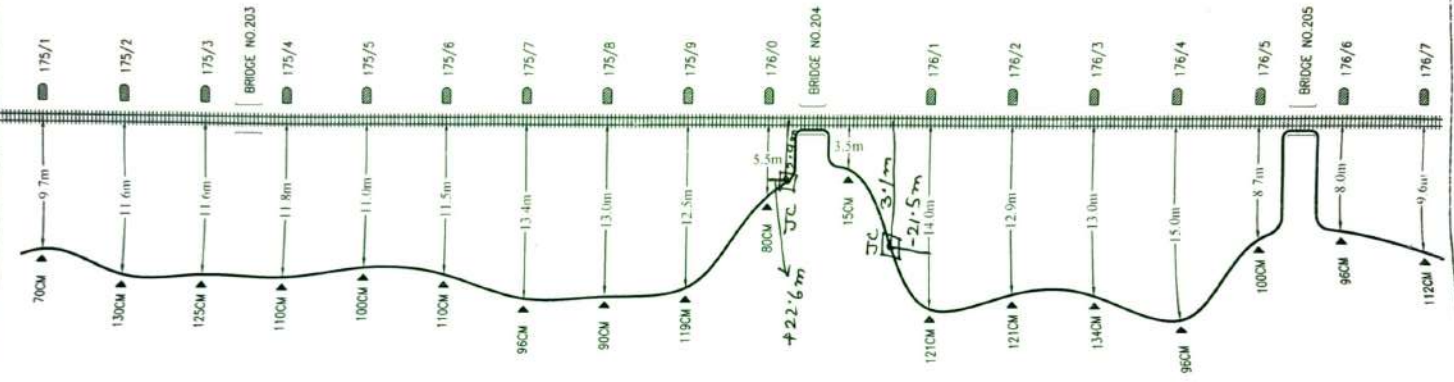

ALL DIMENSION ARE IN METERS

-: LEGEND :-

RAILWAY TRACKS	
CULVERT / BRIDGE	
OFC CABLE	~
TRACK CROSSING	⊥

PREPARED BY

DATE

RAJ TH


-: CHECKED BY :-

OFC CABLE ROUTE PLAN

SH NO.

APD)

Sheet 1 of 1

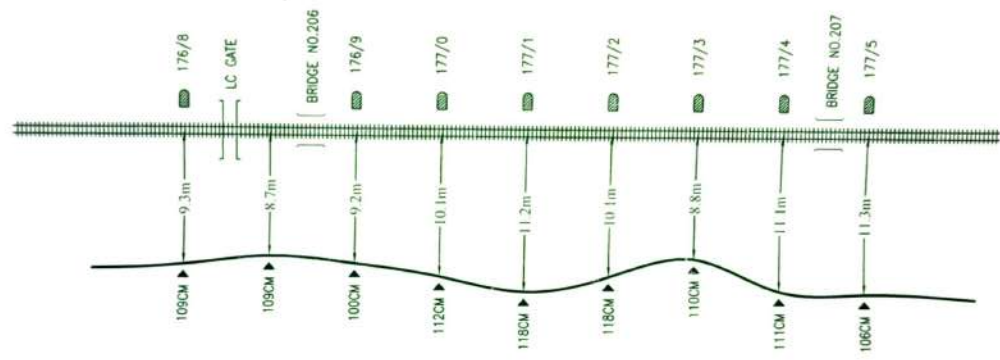


ALL DIMENSION ARE IN METERS

-: LEGEND :-

1) RAILWAY TRACKS	#####
2) CULVERT / BRIDGE	
3) OFC CABLE	~
4) TRACK CROSSING	TC
5) JOINT CLOSURE	●
6) MILE POST	⊙

PREPARED BY	DATE	RAILTEL SITE ENGINEER :	RAILTEL TERRITORY MANAGER :	ALIPURDUAR JUNCTION TO SRIRAMPUR STATION
SUDIPTA BERA				
THE MINING & ENGINEERING CORPORATION		OFC CABLE ROUTE PLAN		

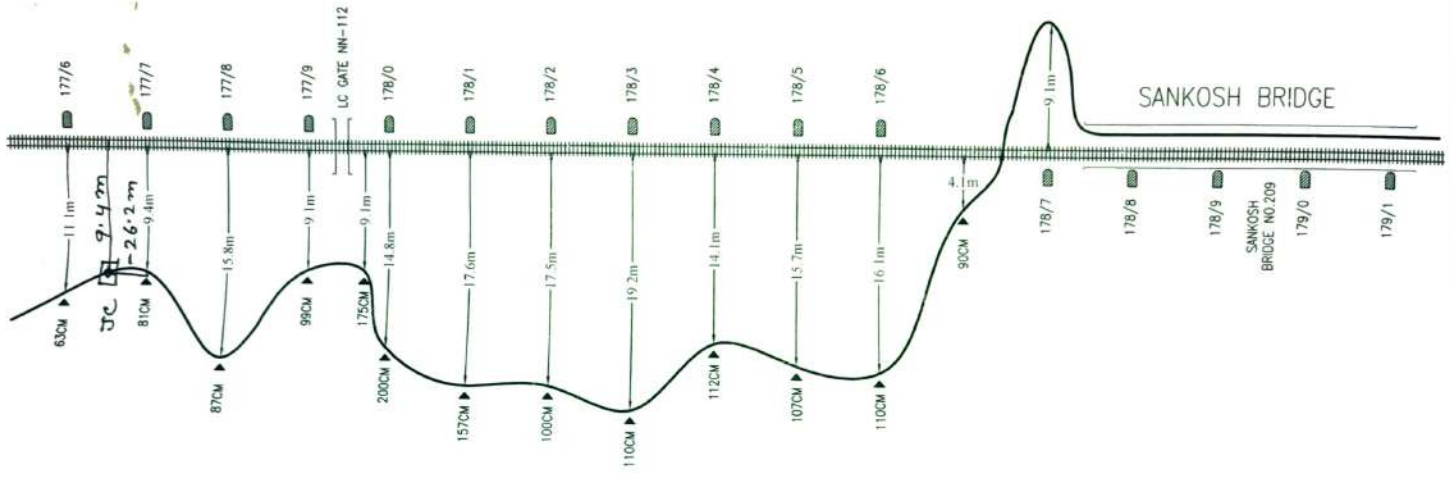


ALL DIMENSION ARE IN METERS

<LEGEND>

RAILWAY TRACKS	#####
CULVERT / BRIDGE	
OFC CABLE	~
TRACK CROSSING	TC
POINT CLOSURE	●
RAILWAY SIGNAL POST	⊞

PREPARED BY		- CHECKED BY -		OFC CABLE ROUTE PLAN		SH NO
SUDIPTA BERA				ALIPURDUAR JUNCTION TO SRIRAMPUR STATION		32
DATE		RAILTEL SITE ENGINEER:				
THE MINING & ENGINEERING CORPORATION		RAILTEL TERRITORY MANAGER:				

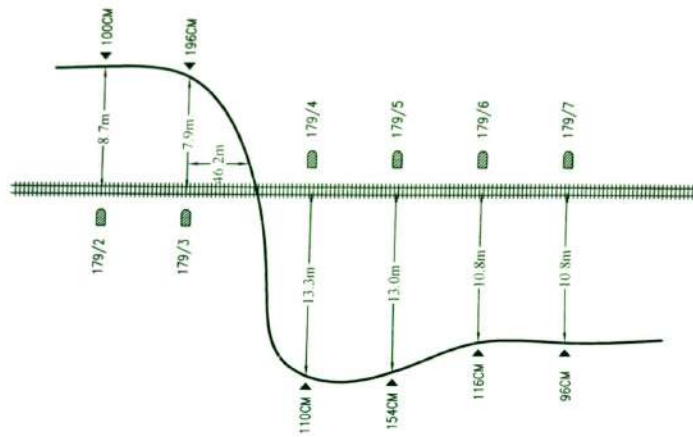

ALL DIMENSION ARE IN METERS


-: LEGEND :-

RAILWAY TRACKS	#####
CULVERT / BRIDGE	==
OFC CABLE	~
TRACK CROSSING	TC
POINT CLOSURE	●
FILE POST	⊞

PREPARED BY		-: CHECKED BY :-		OFC CABLE ROUTE PLAN
SUDIPTA BERA		RAILTEL SITE ENGINEER :		ALIPURDUAR JUNCTION TO SRIRAMPUR STATION
DATE		RAIL TEL TERRITORY MANAGER :		
THE MINING & ENGINEERING CORPORATION				

<< APDI

SRPB 1:25

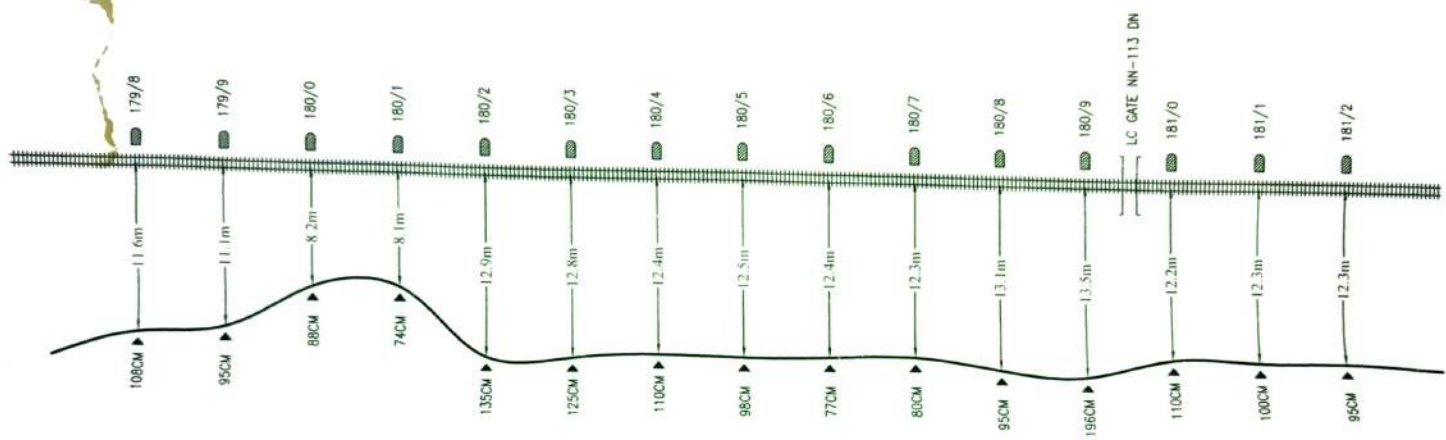

ALL DIMENSION ARE IN METERS

-: LEGEND :-

RAILWAY TRACKS	
TUNNEL/BRIDGE	==
OFC CABLE	~
RAILWAY CROSSING	TC
RAILWAY CLOSURE	●

PREPARED BY		-: CHECKED BY :-		OFC CABLE ROUTE PLAN
SUDIPTA BERA		RAIL TEL		ALIPURDUAR JUNCTION TO SRIRAMPUR STATION
DATE		SITE ENGINEER :		
THE MINING & ENGINEERING CORPORATION		RAIL TEL		
		TECHNICAL MANAGER :		