



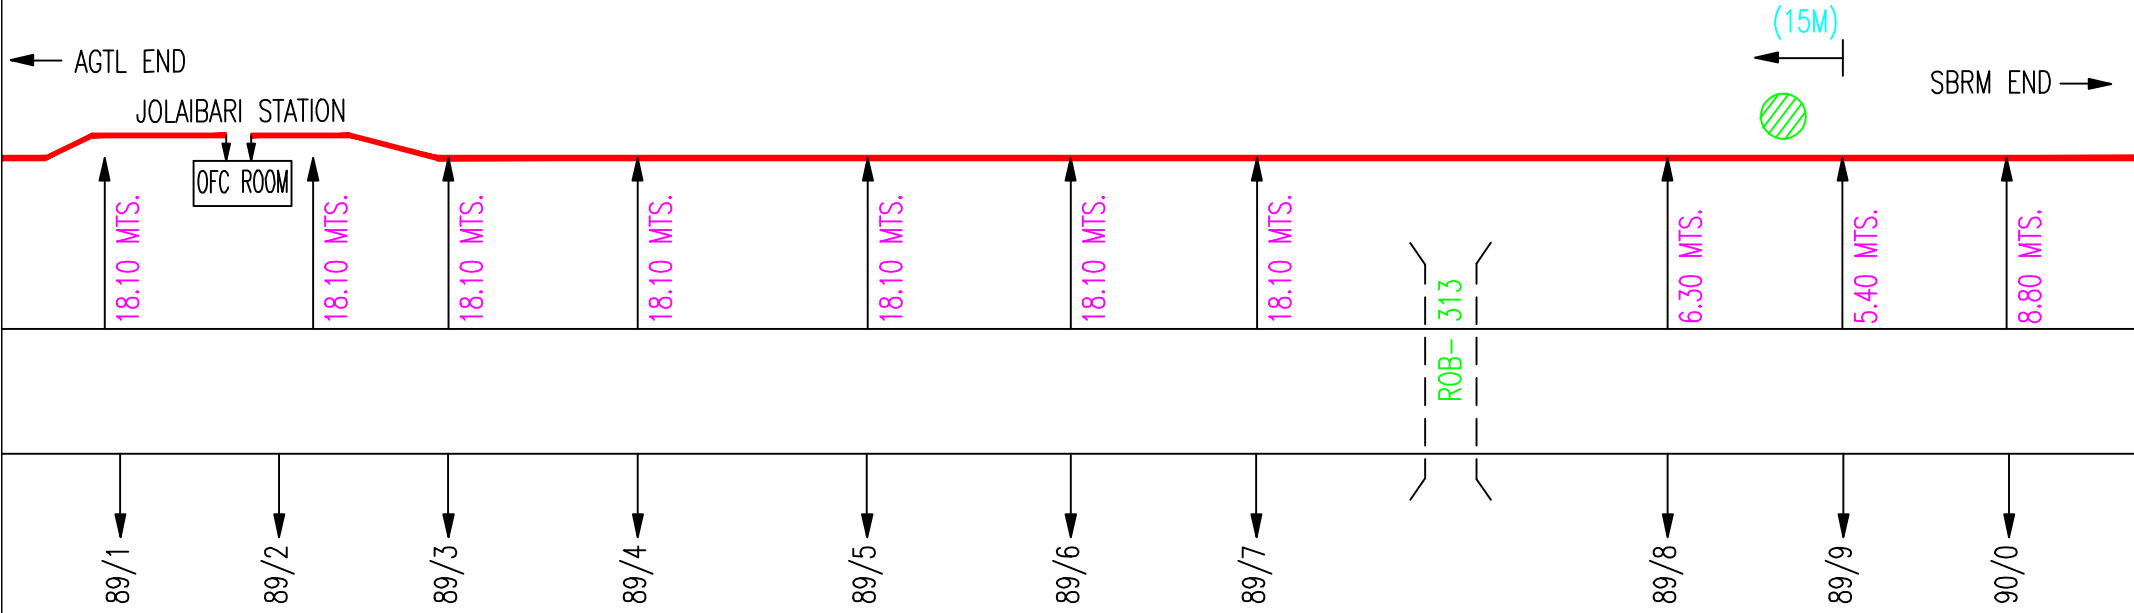


JOLAIBARI STATION

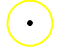


OFC JOINT → 

6 QUAD JOINT → 

EMARGENCY SOCKET POST → 





OFC CABLE  } SAME ROUTE

6 QUAD CABLE  }




JOLAIBARI STATION

← AGTL END



SBRM END →

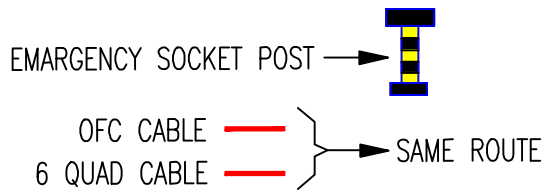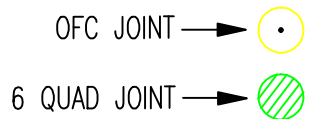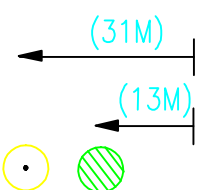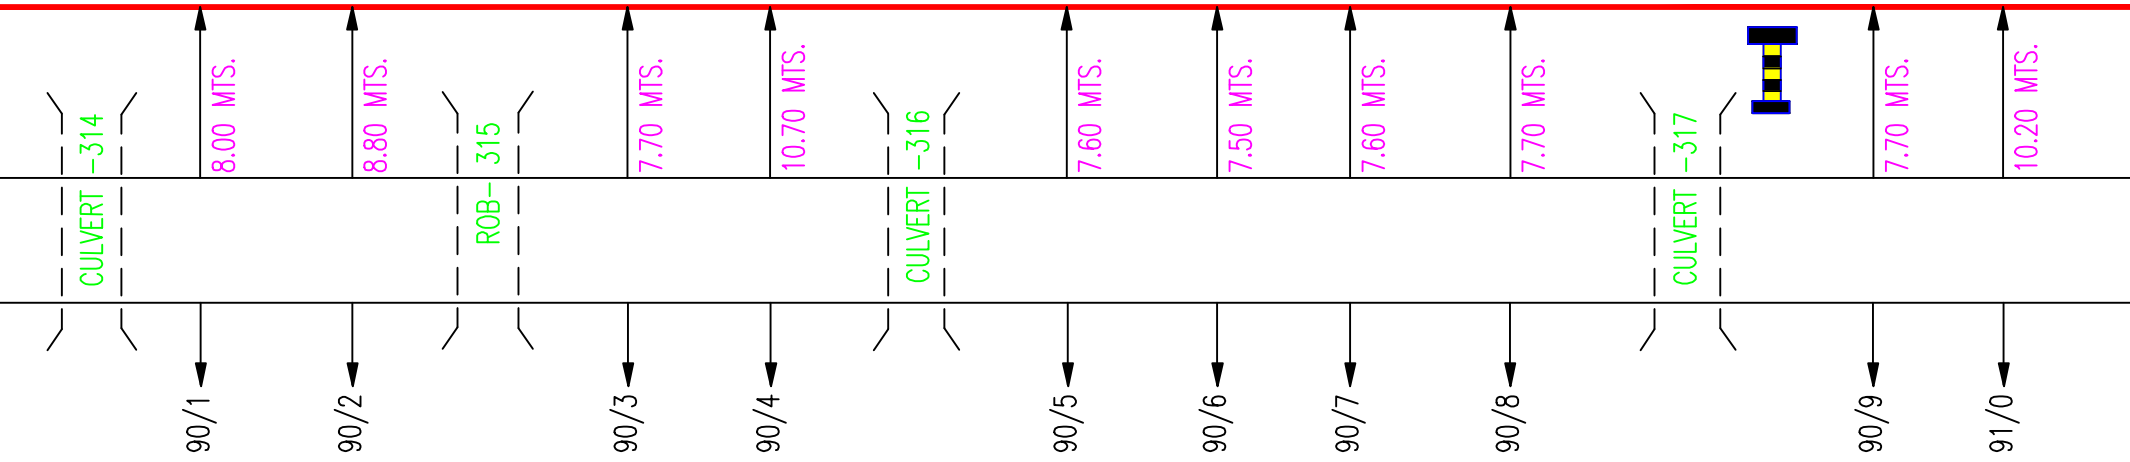




JOLAIBARI STATION

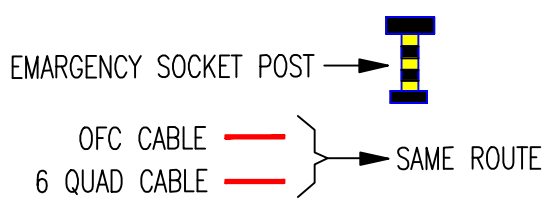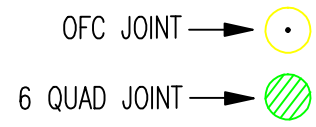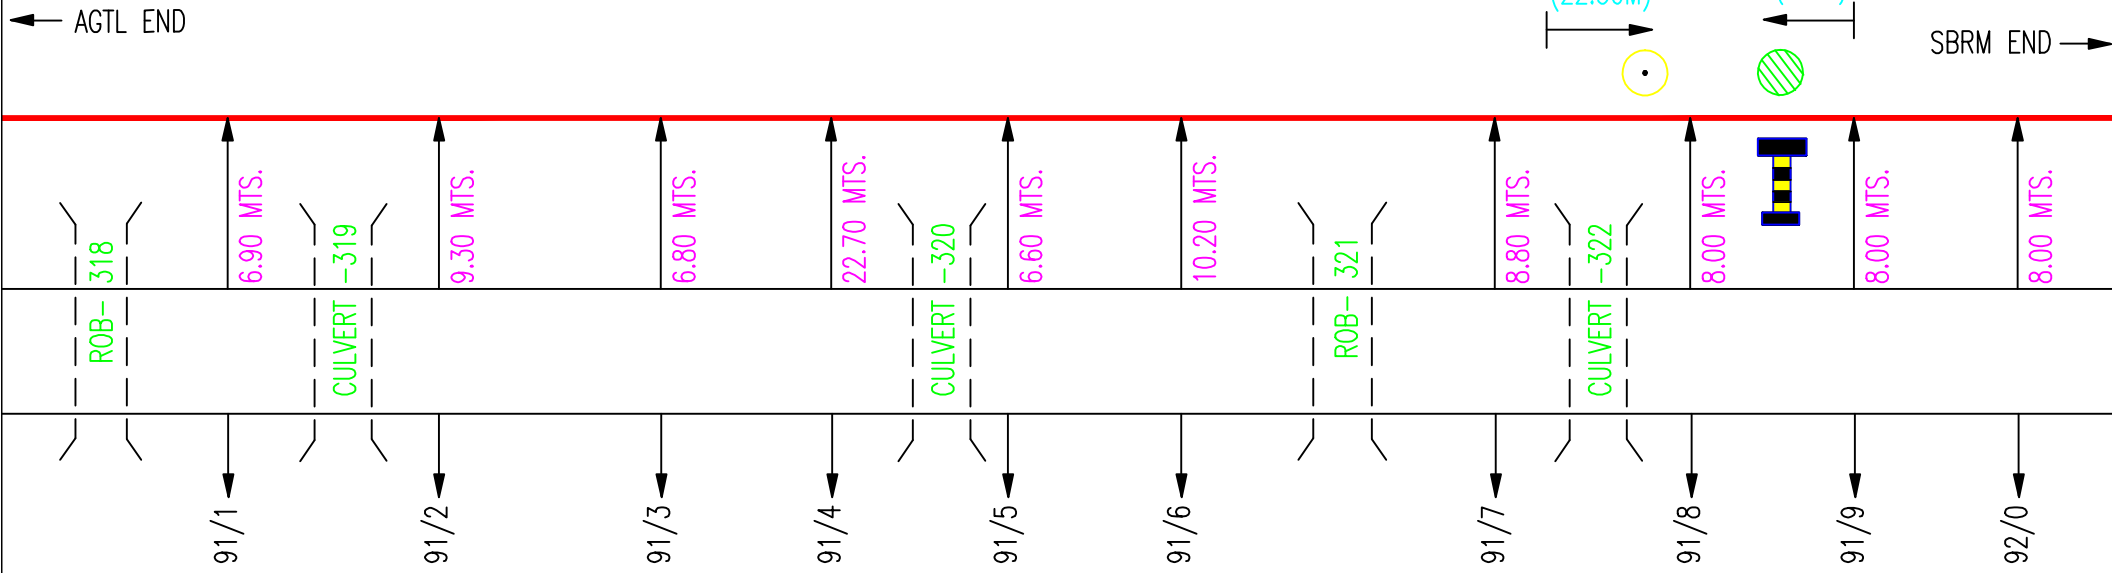

JOLAIBARI STATION


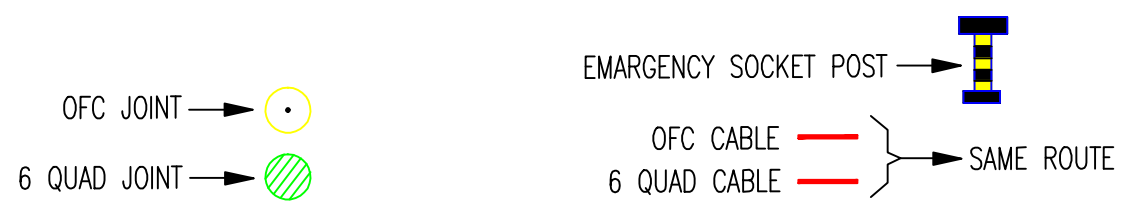
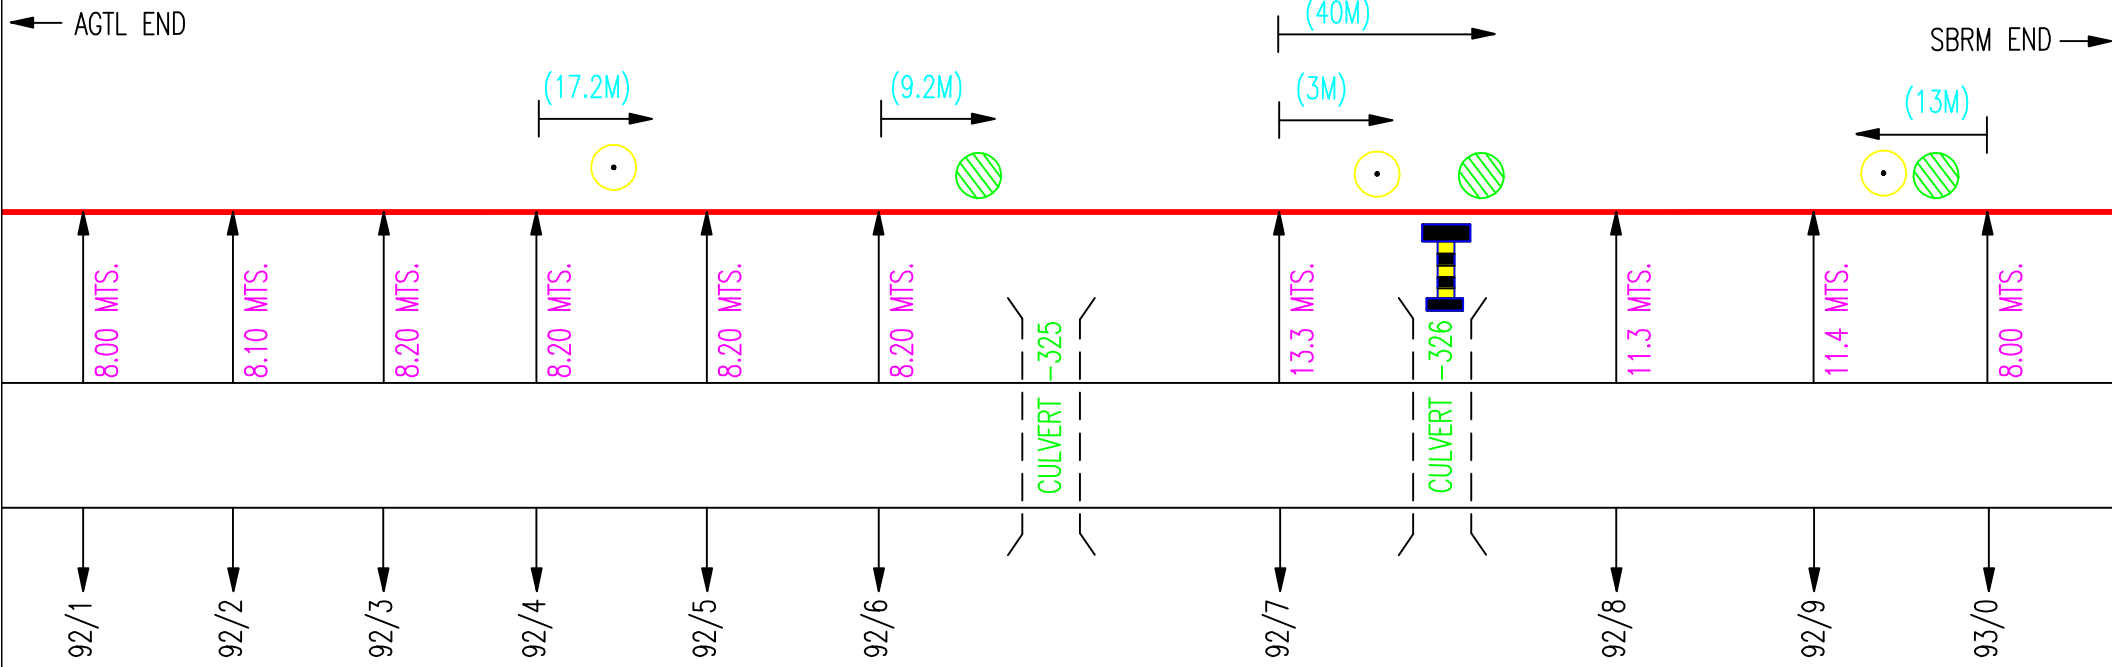


JOLAIBARI STATION

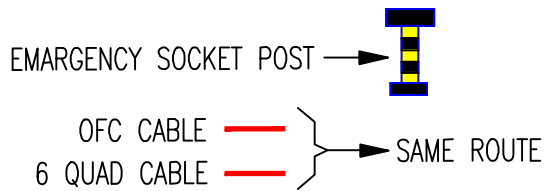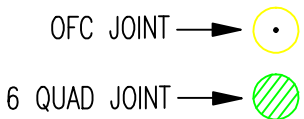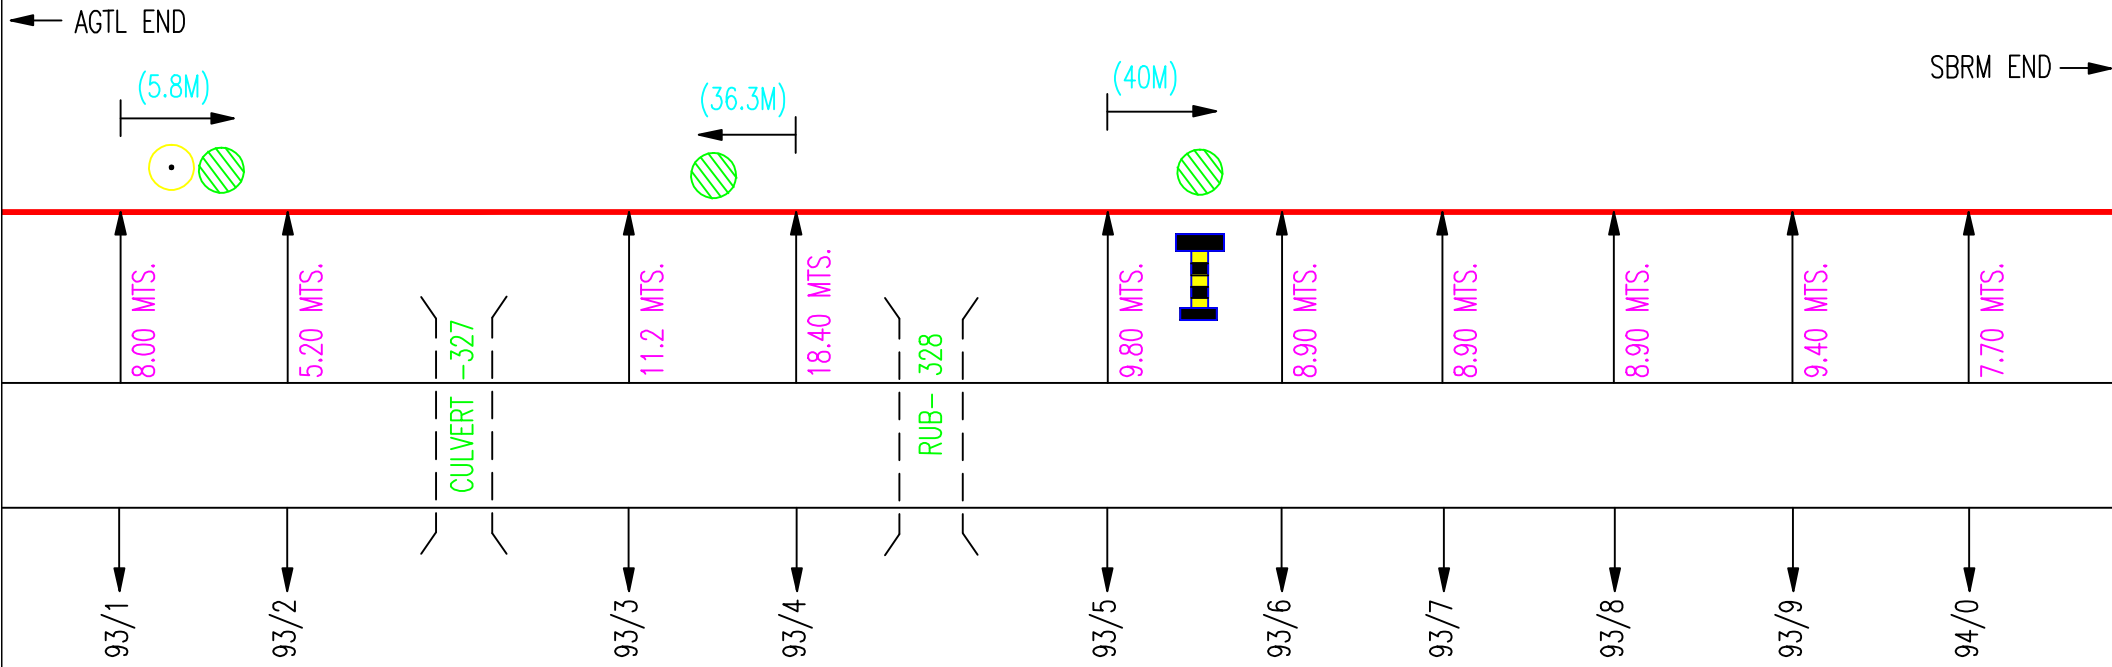

JOLAIBARI STATION




← AGTL END
SBRM END →

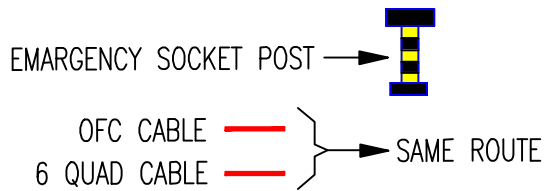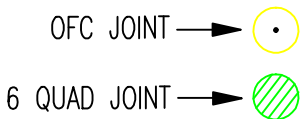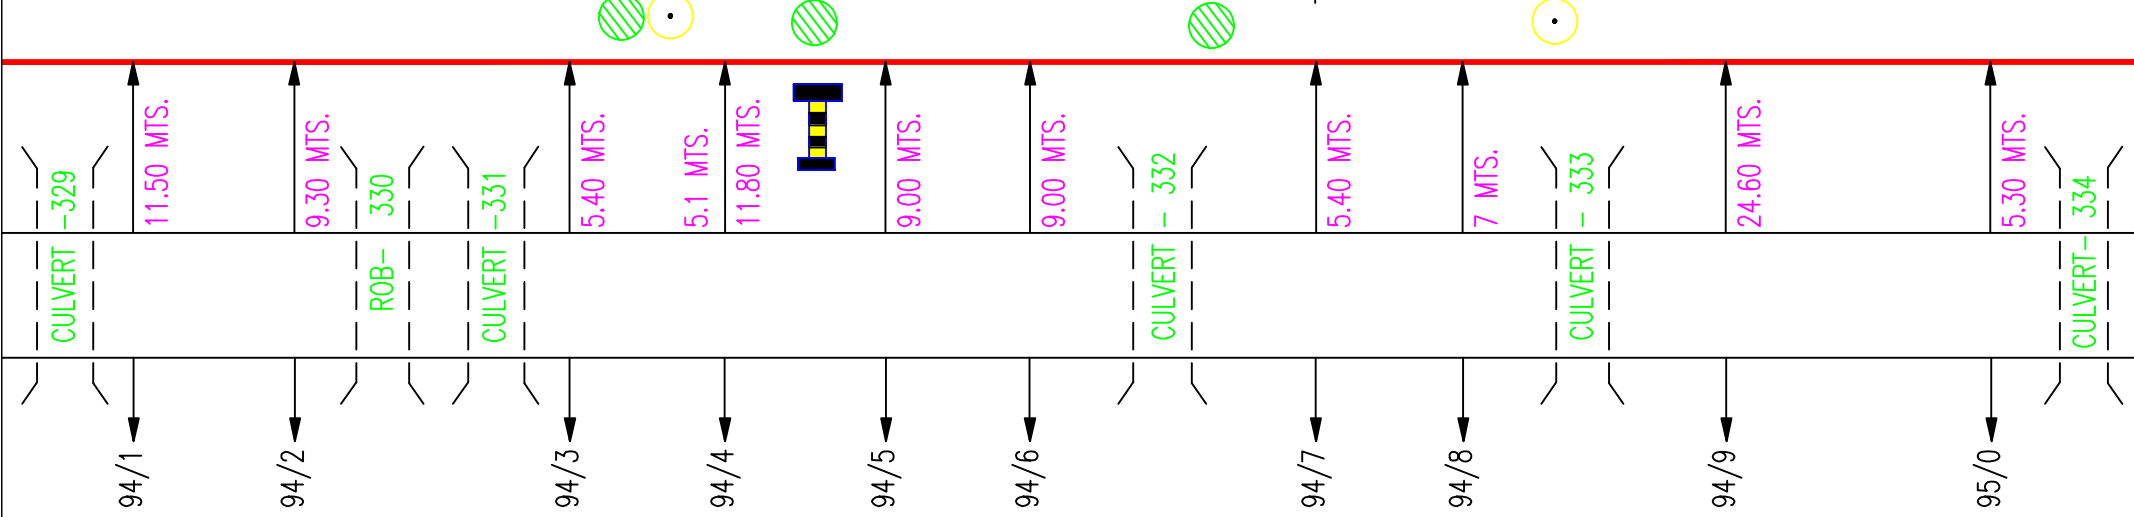




JOLAIBARI STATION

← AGTL END

SBRM END →


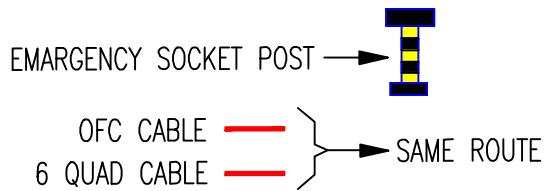
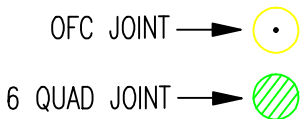
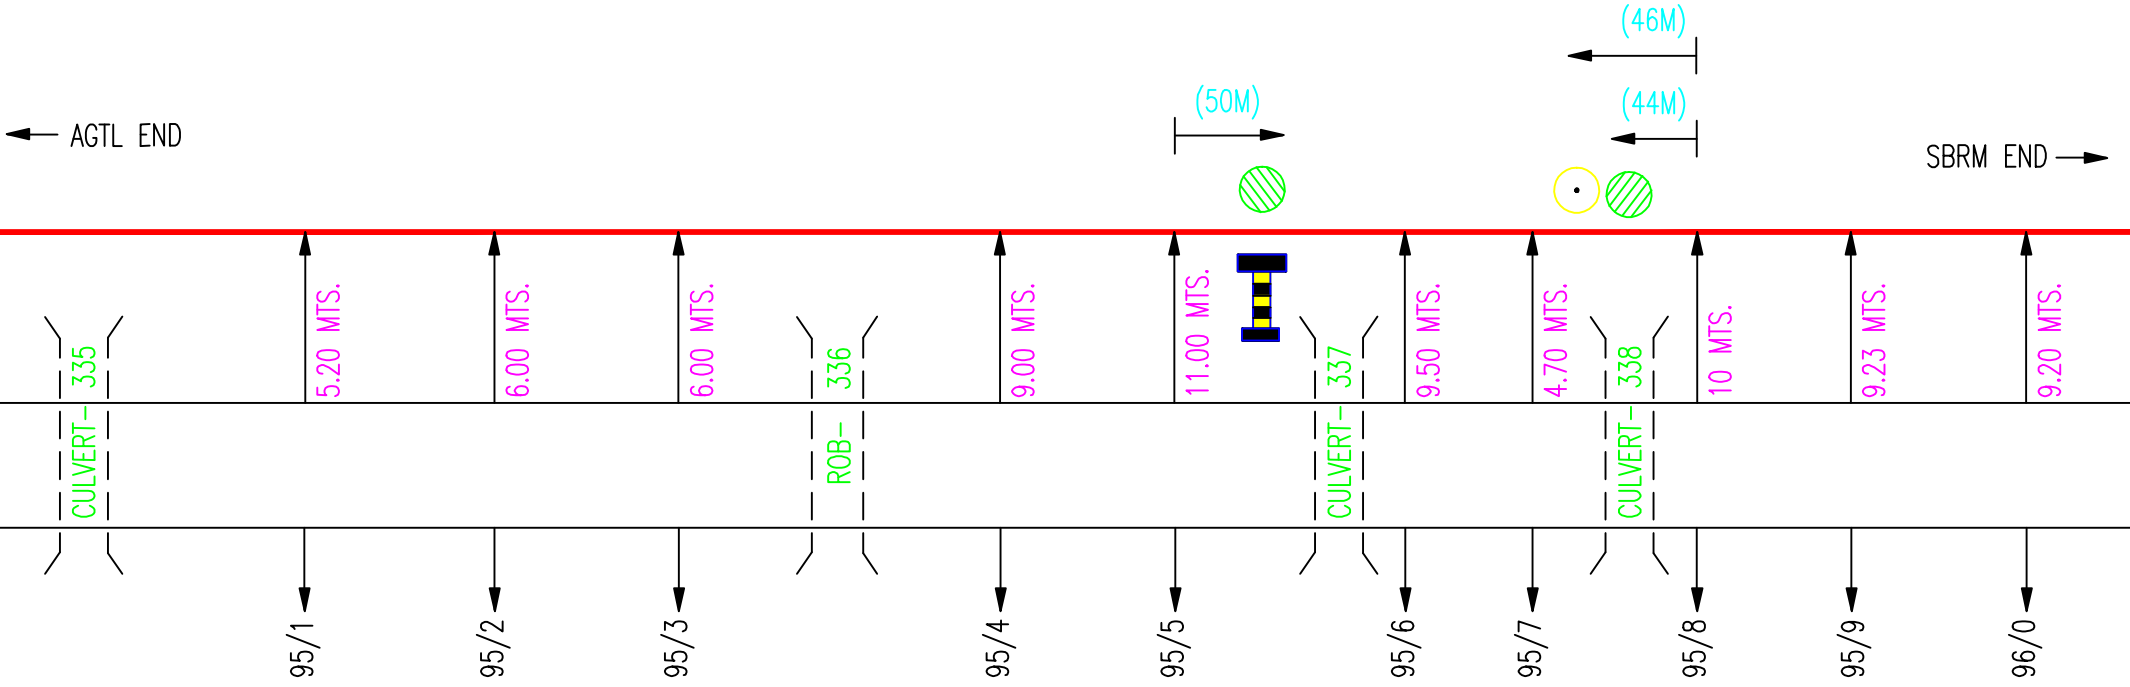


JOLAIBARI STATION

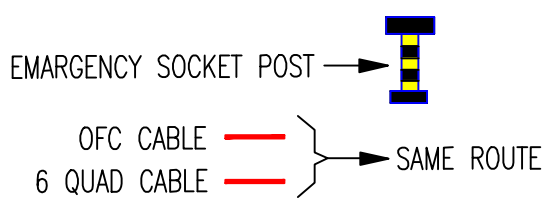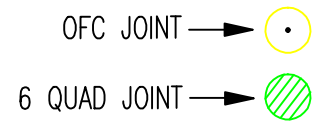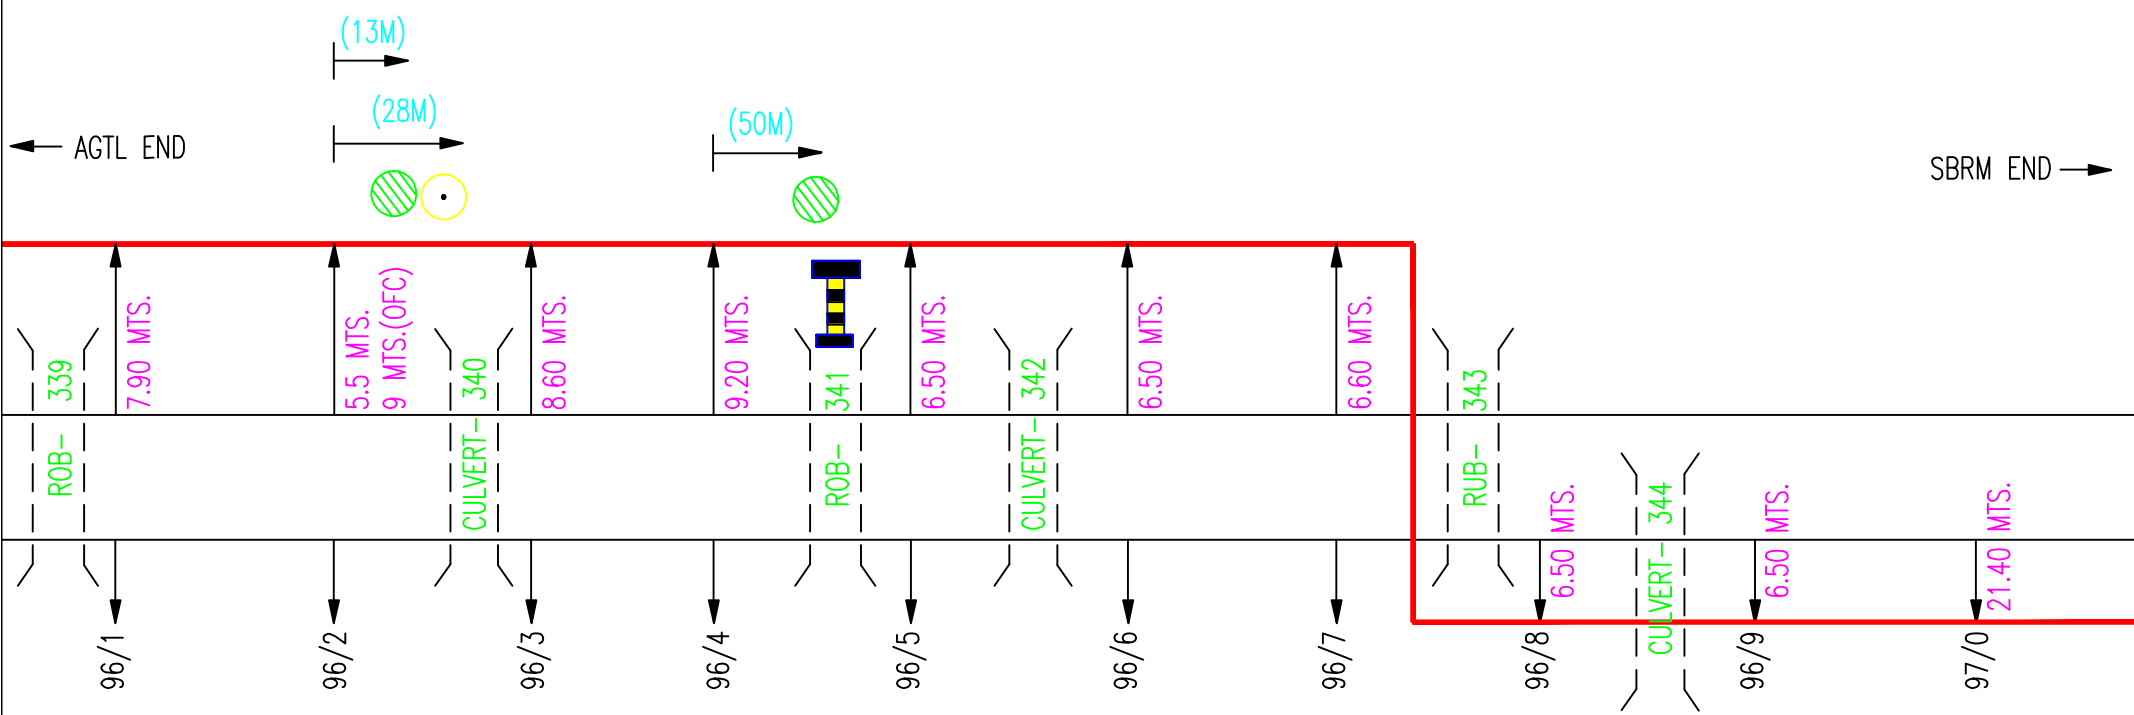

JOLAIBARI STATION






← AGTL END
SBRM END →

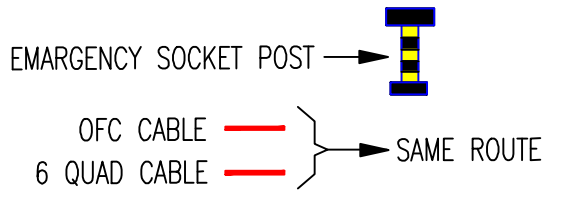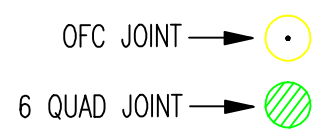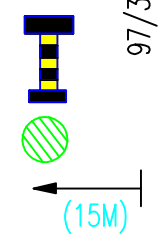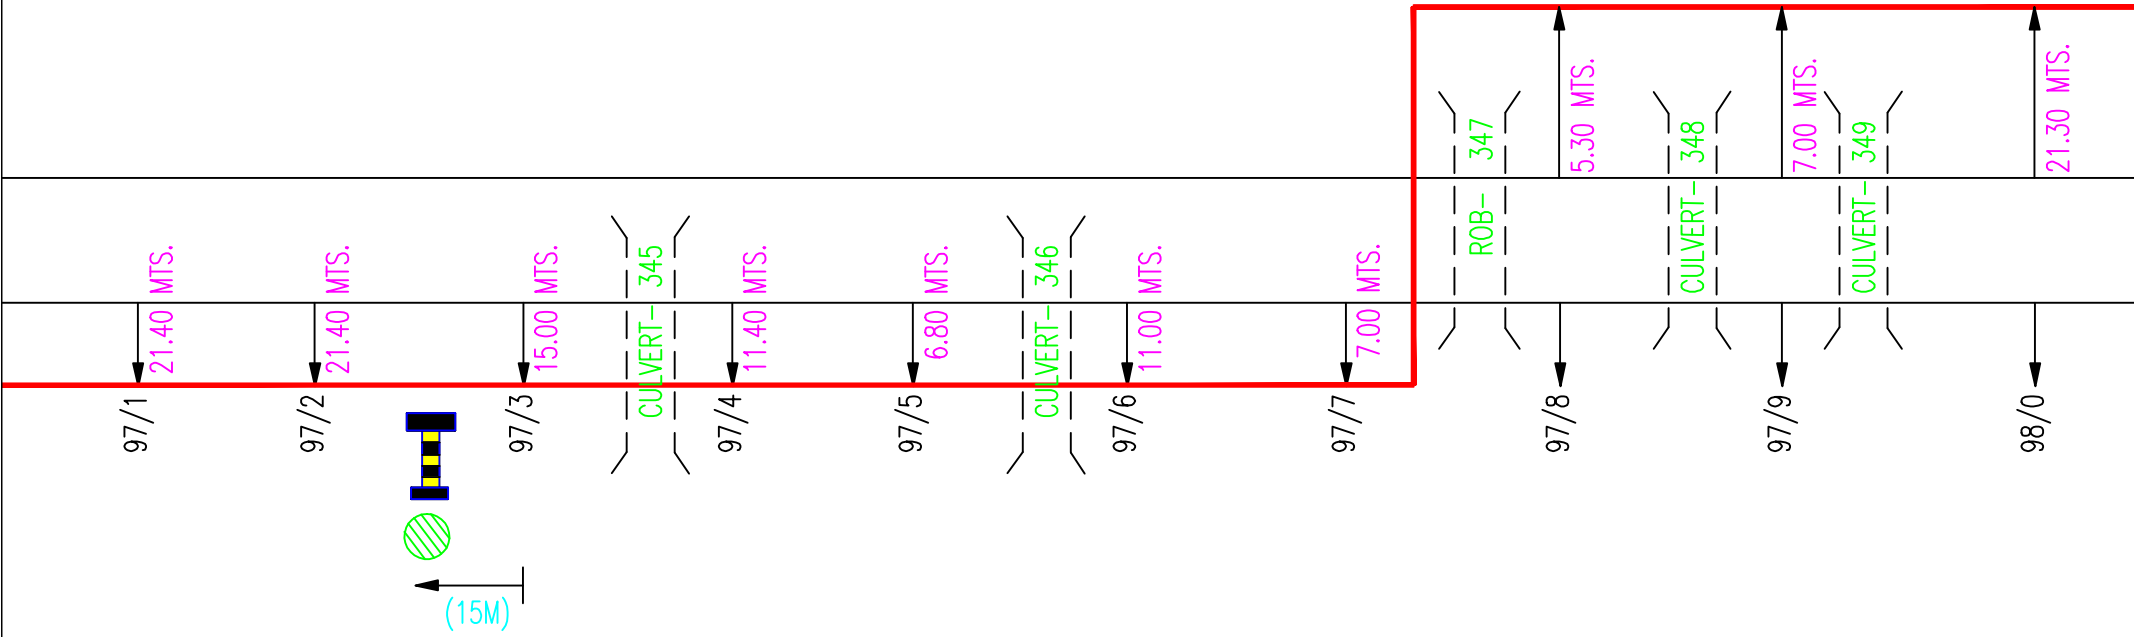



JOLAIBARI STATION

← AGTL END

SBRM END →

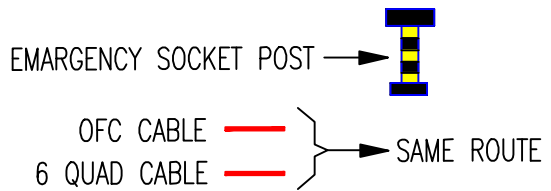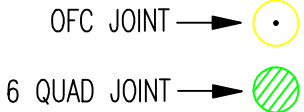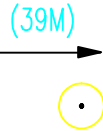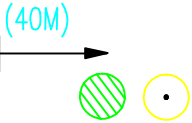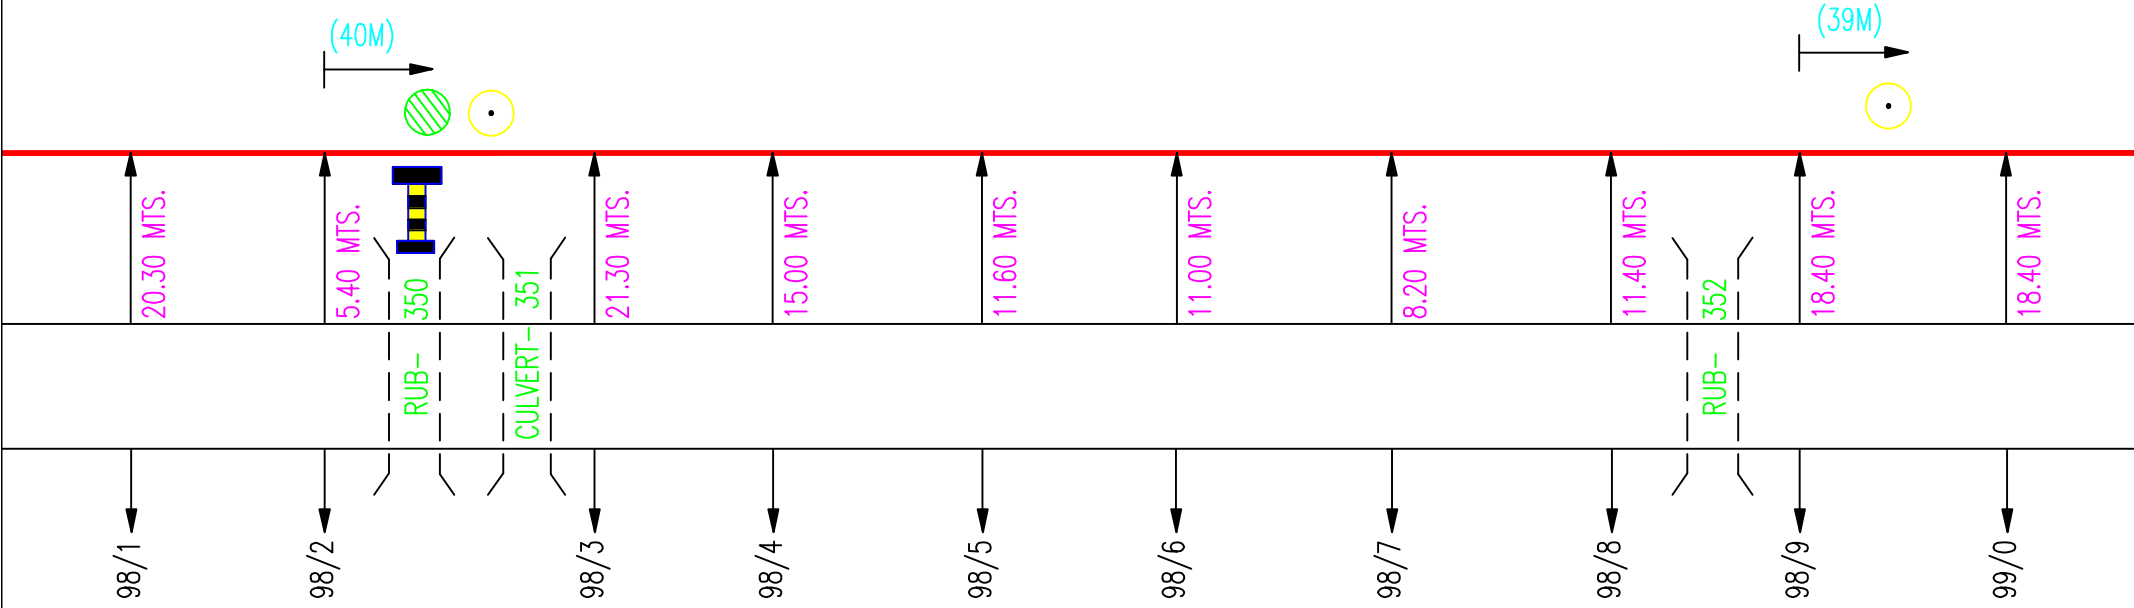


JOLAIBARI STATION

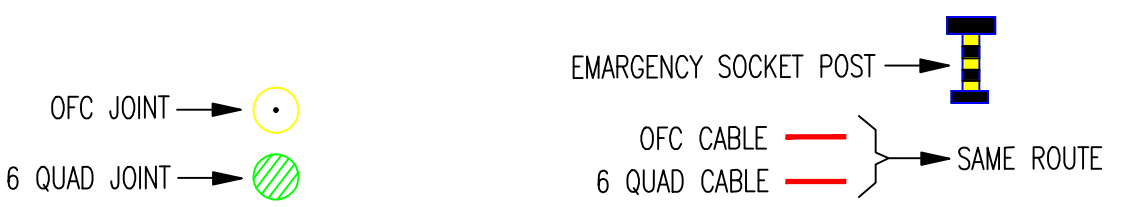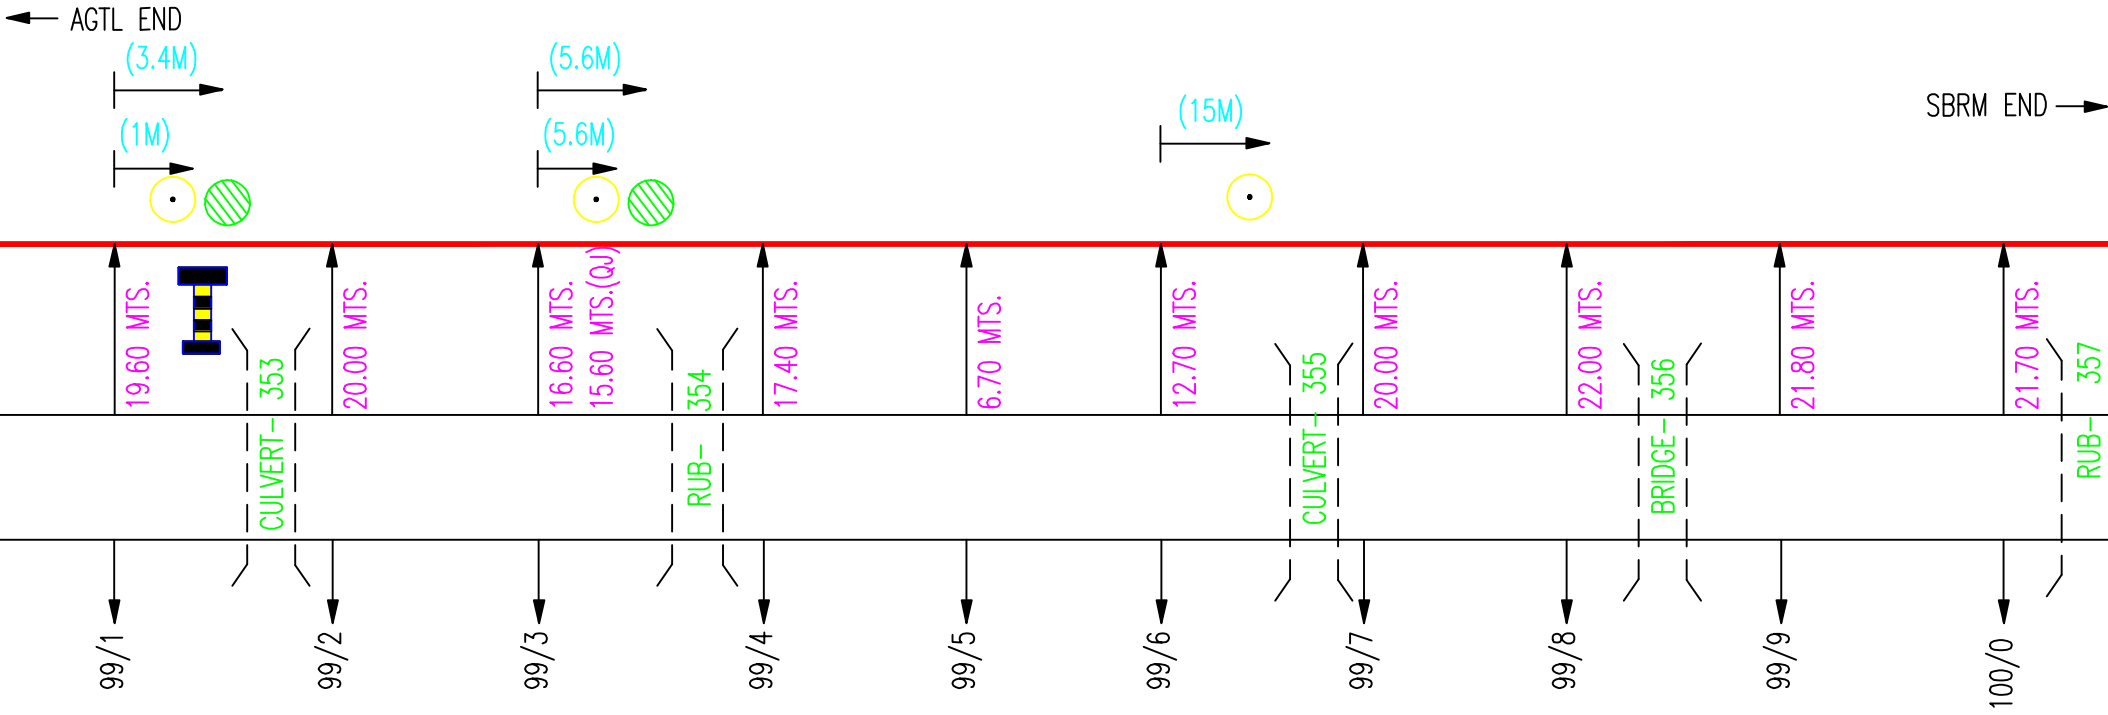

JOLAIBARI STATION

← AGTL END

SBRM END →

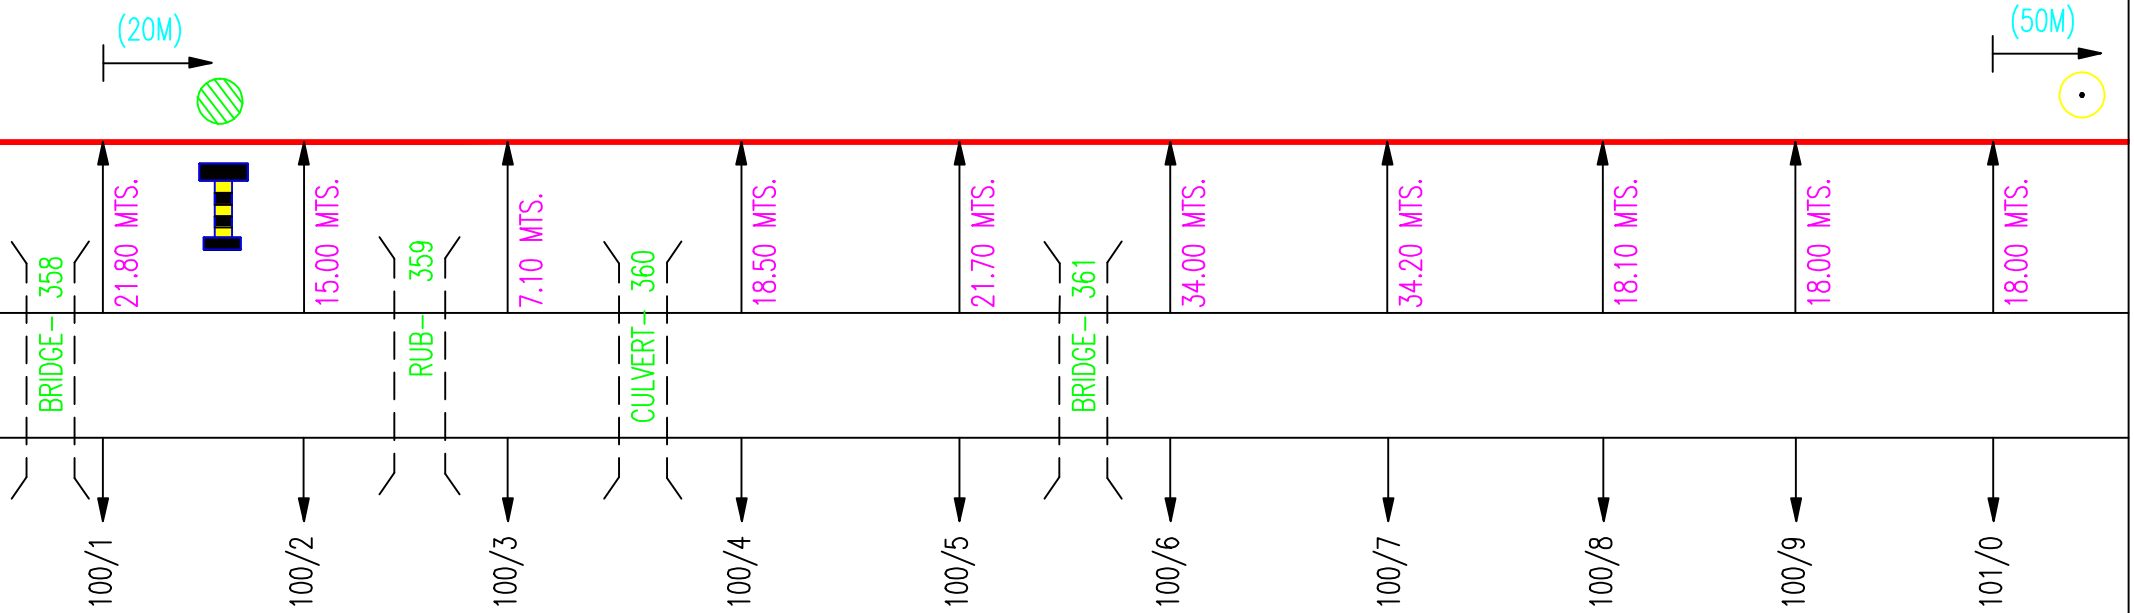

OFC JOINT →


6 QUAD JOINT →

EMERGENCY SOCKET POST →

OFC CABLE } SAME ROUTE

6 QUAD CABLE }

JOLAIBARI STATION

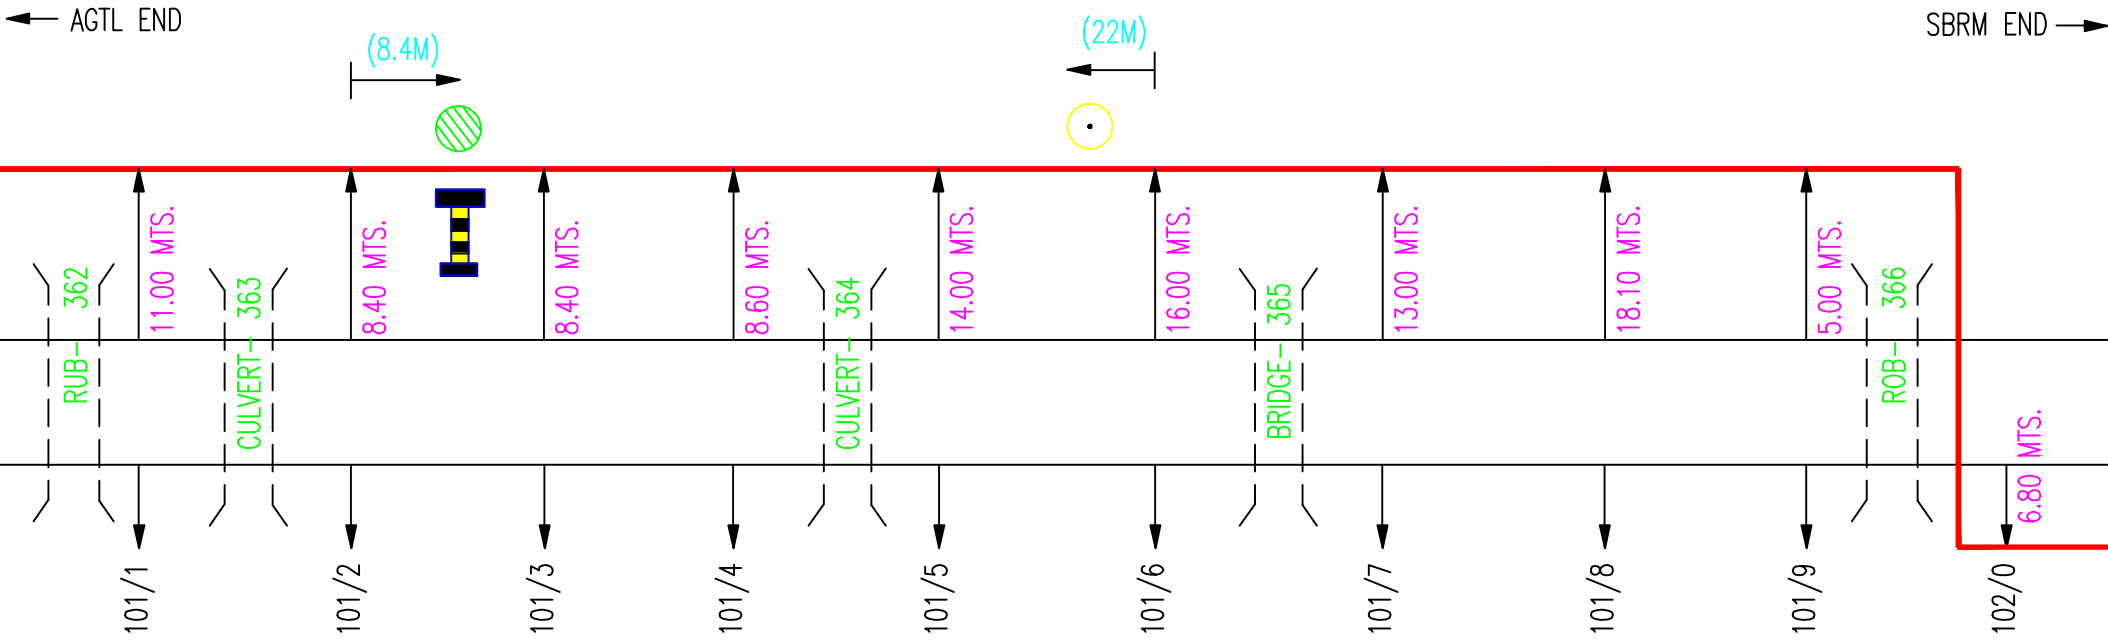

(8.4M)

(22M)

OFC JOINT →


6 QUAD JOINT →

EMARGENCY SOCKET POST →

OFC CABLE } SAME ROUTE

6 QUAD CABLE }

JOLAIBARI STATION

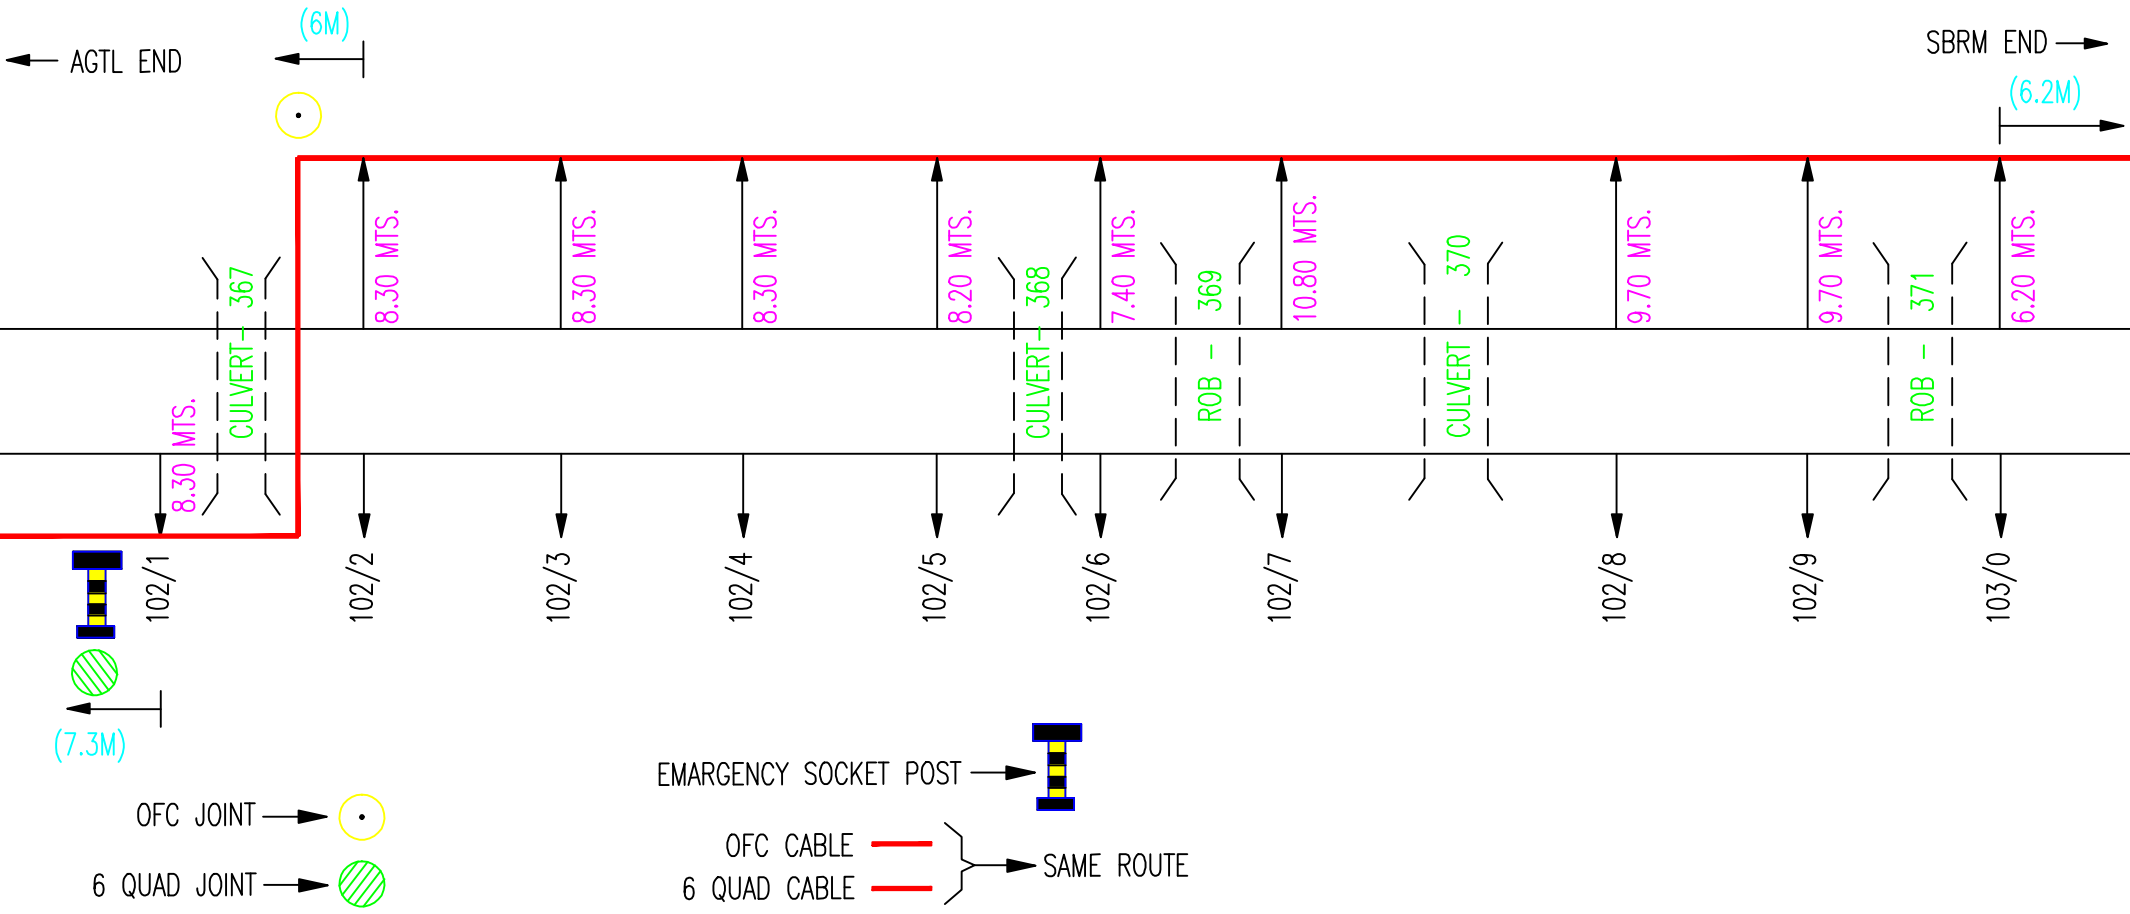

JOLAIBARI STATION

← AGTL END SBRM END →

