



**NARANGI
CABLE ROUTE PLAN**

RAILWAY QUARTERS

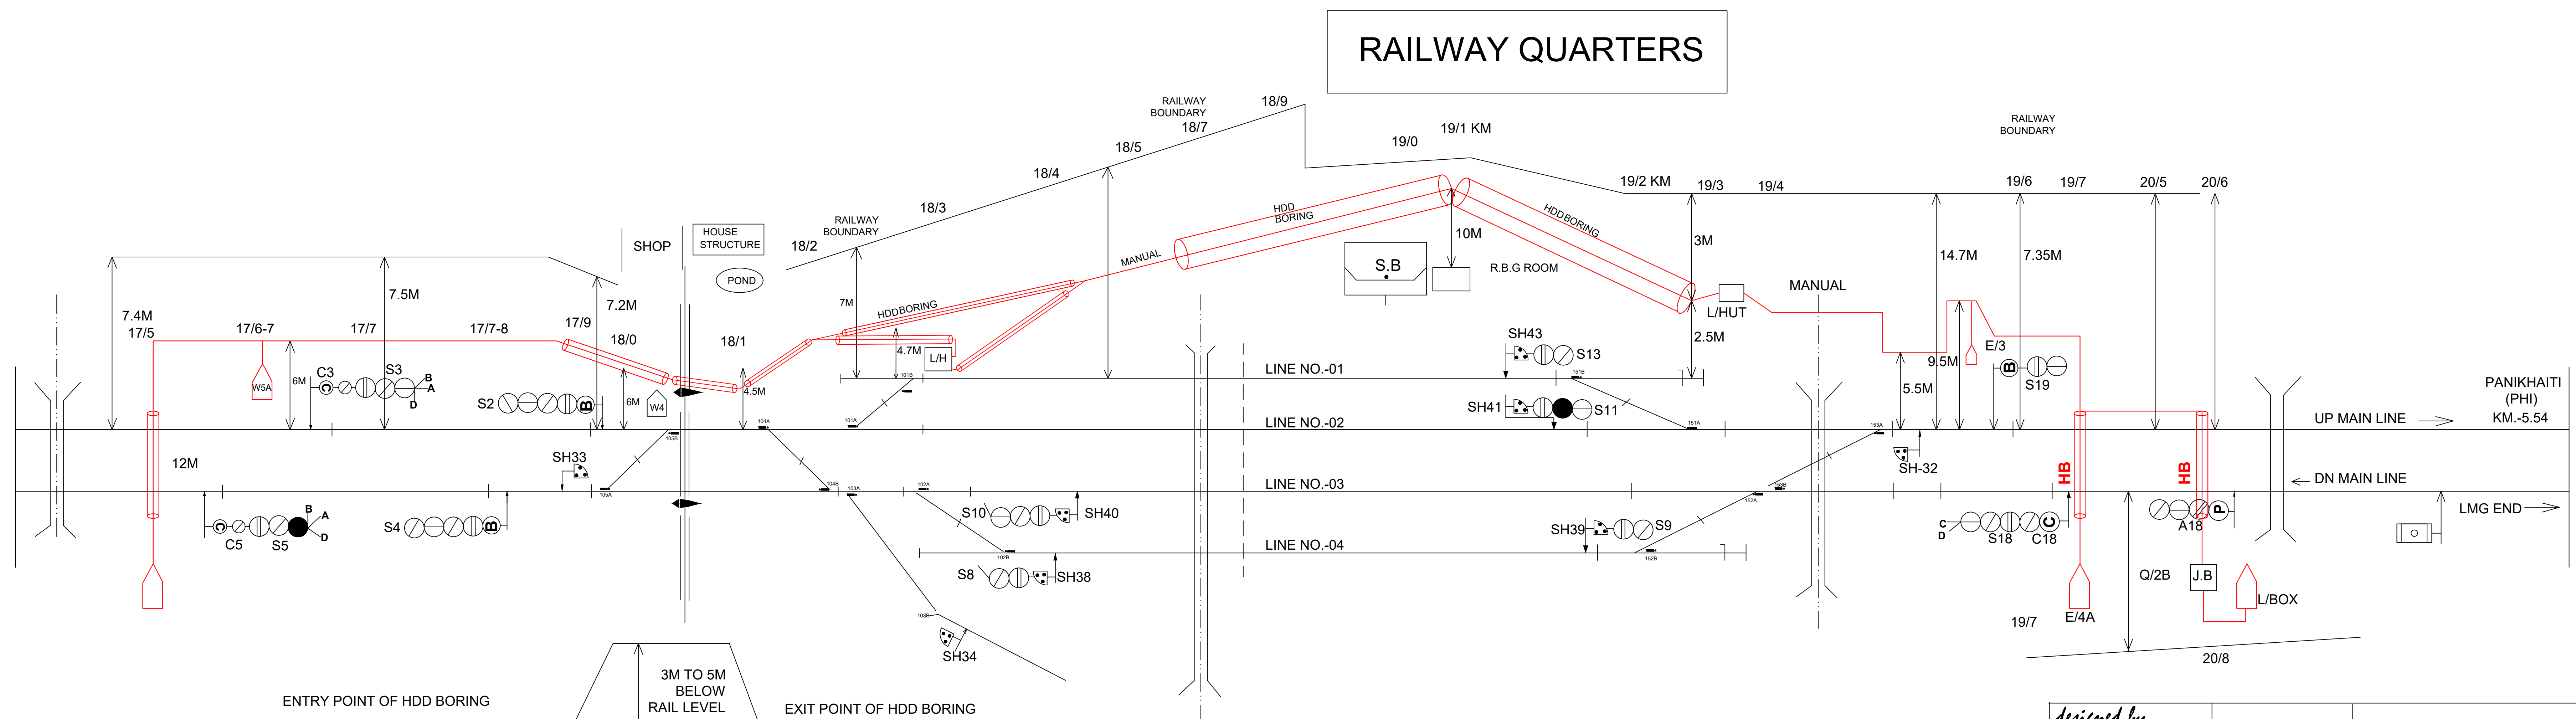

ENTRY POINT OF HDD BORING

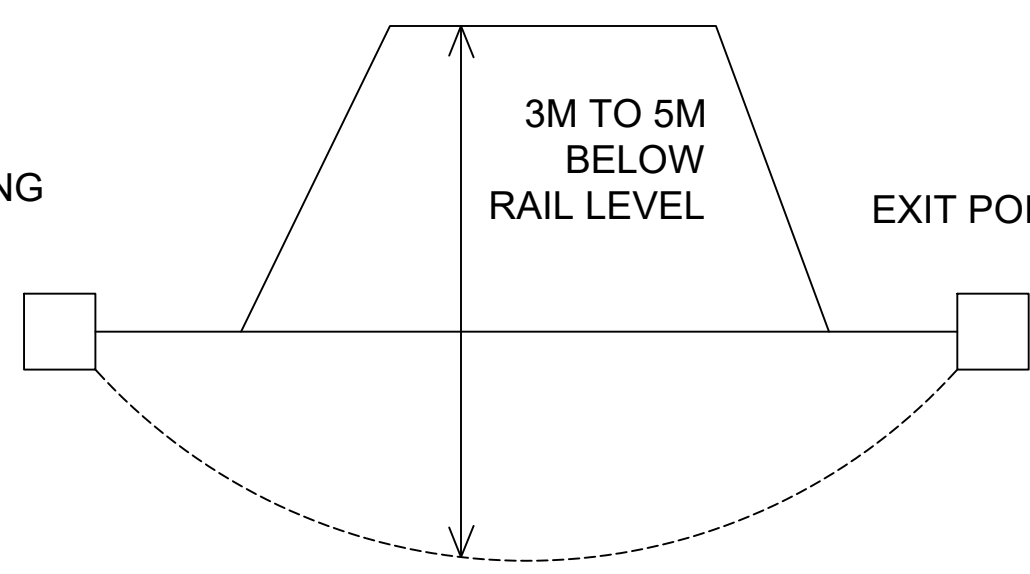

- HDD
- TRENCH
- HAND BORING - HB

designed by DUTTA SUPPLY AGENCY, MALIGAON	NFR	DY. CSTE/RE/GHY
		ASTE/RE/MLG
SIGNATURE OF THE CONTRACTOR	LUMDING DIVISION	SSE/SIG/RE/NGC