


# NEW GUWAHATI CABLE ROUTE PLAN

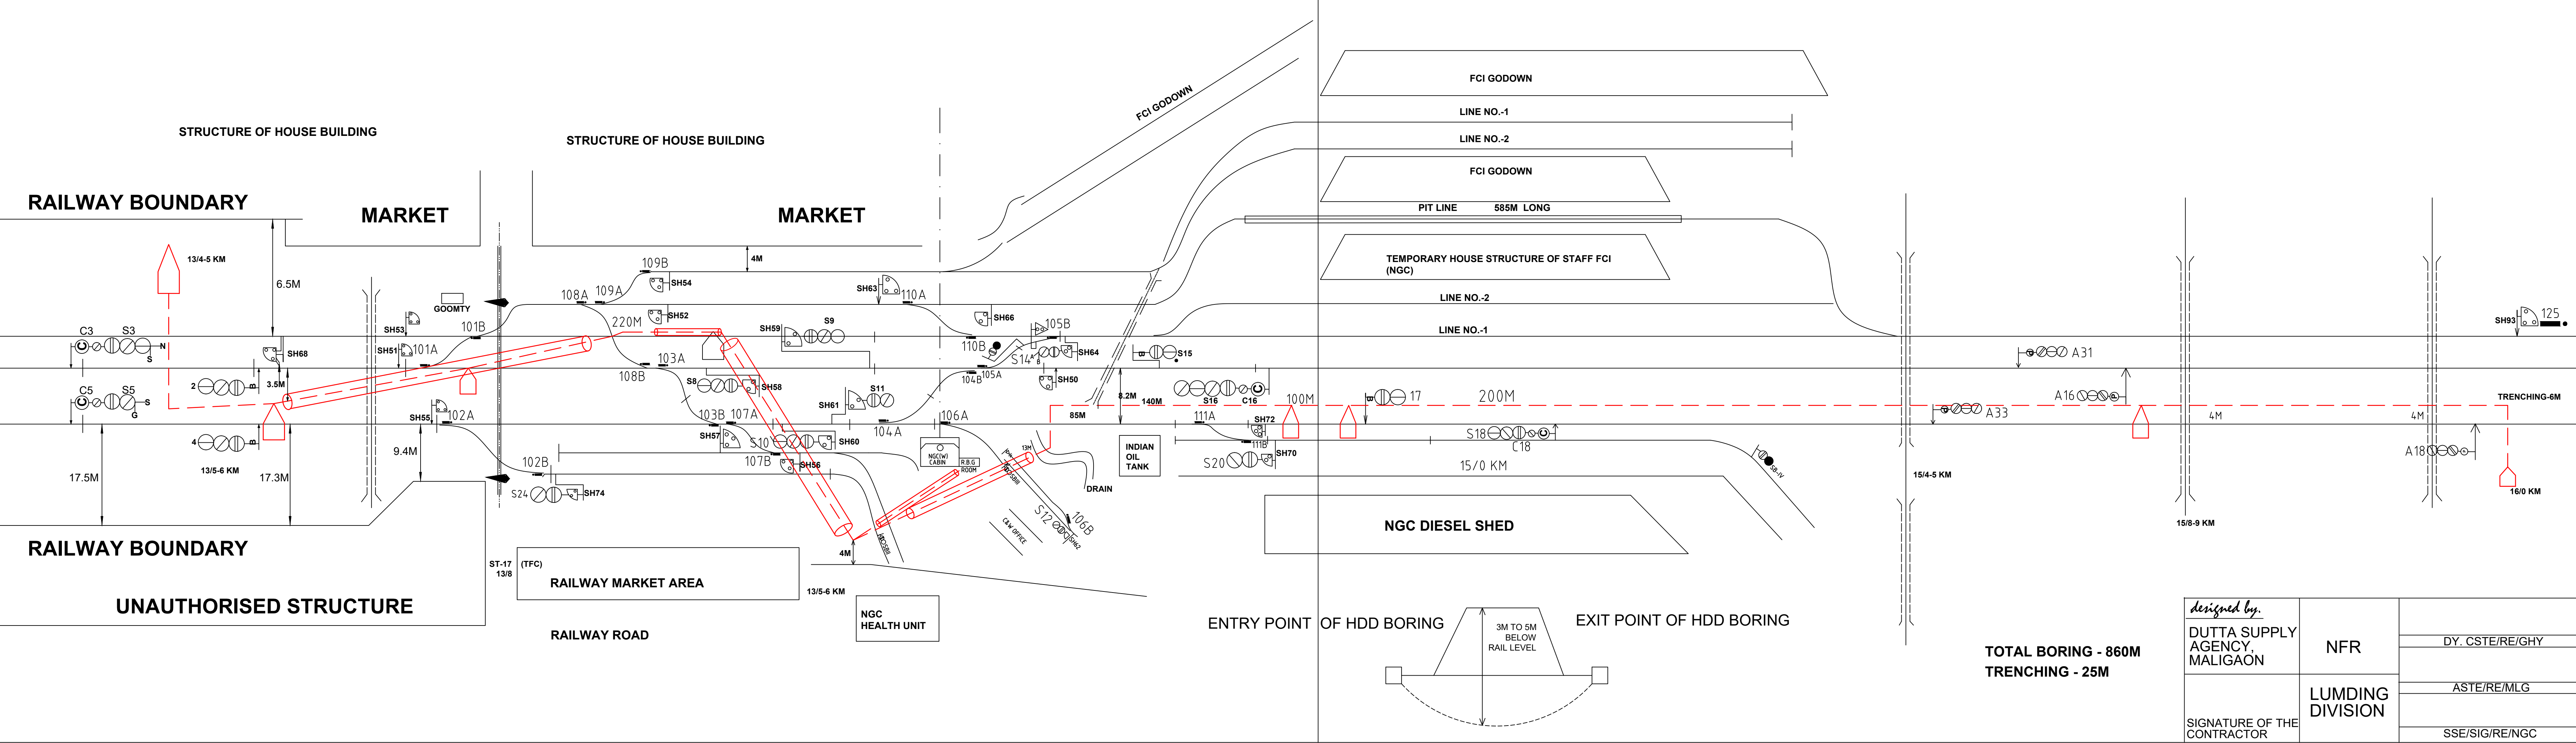

**TOTAL BORING - 860M**  
**TRENCHING - 25M**

|  |     |                     |
|--|-----|---------------------|
| Designed by<br>DUTTA SUPPLY<br>AGENCY,<br>MALIGAON | NFR | DY. CSTE/RE/GHY     |
| SIGNATURE OF THE<br>CONTRACTOR                     |     | LUMDING<br>DIVISION |