
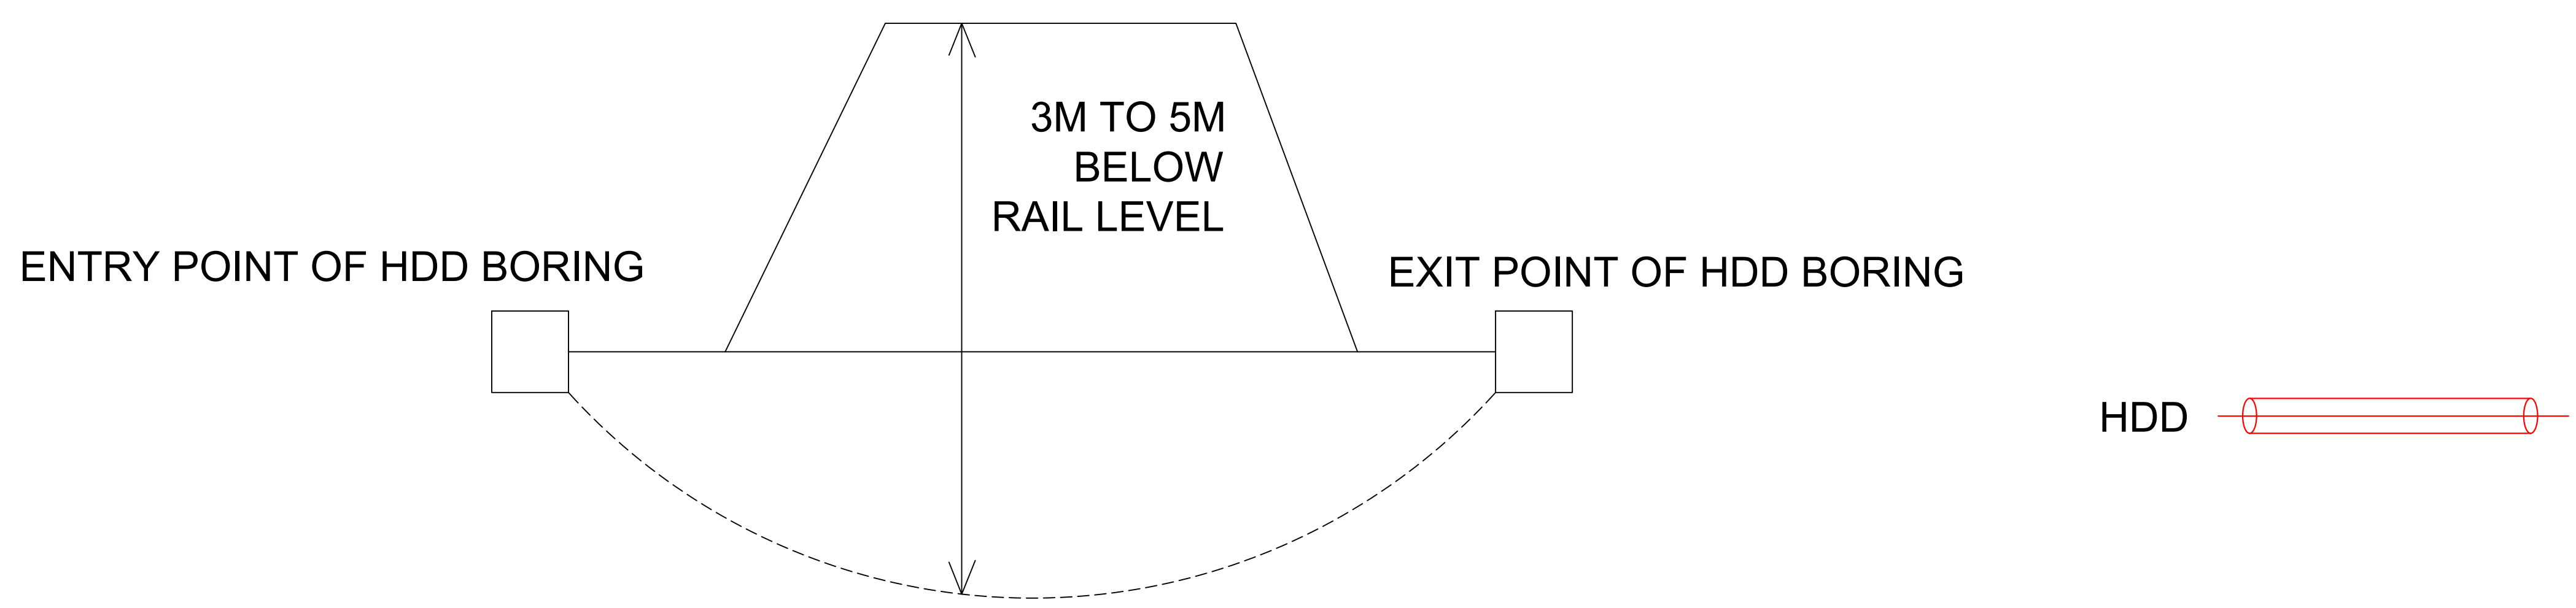


NOONMATI CABLE ROUTE PLAN

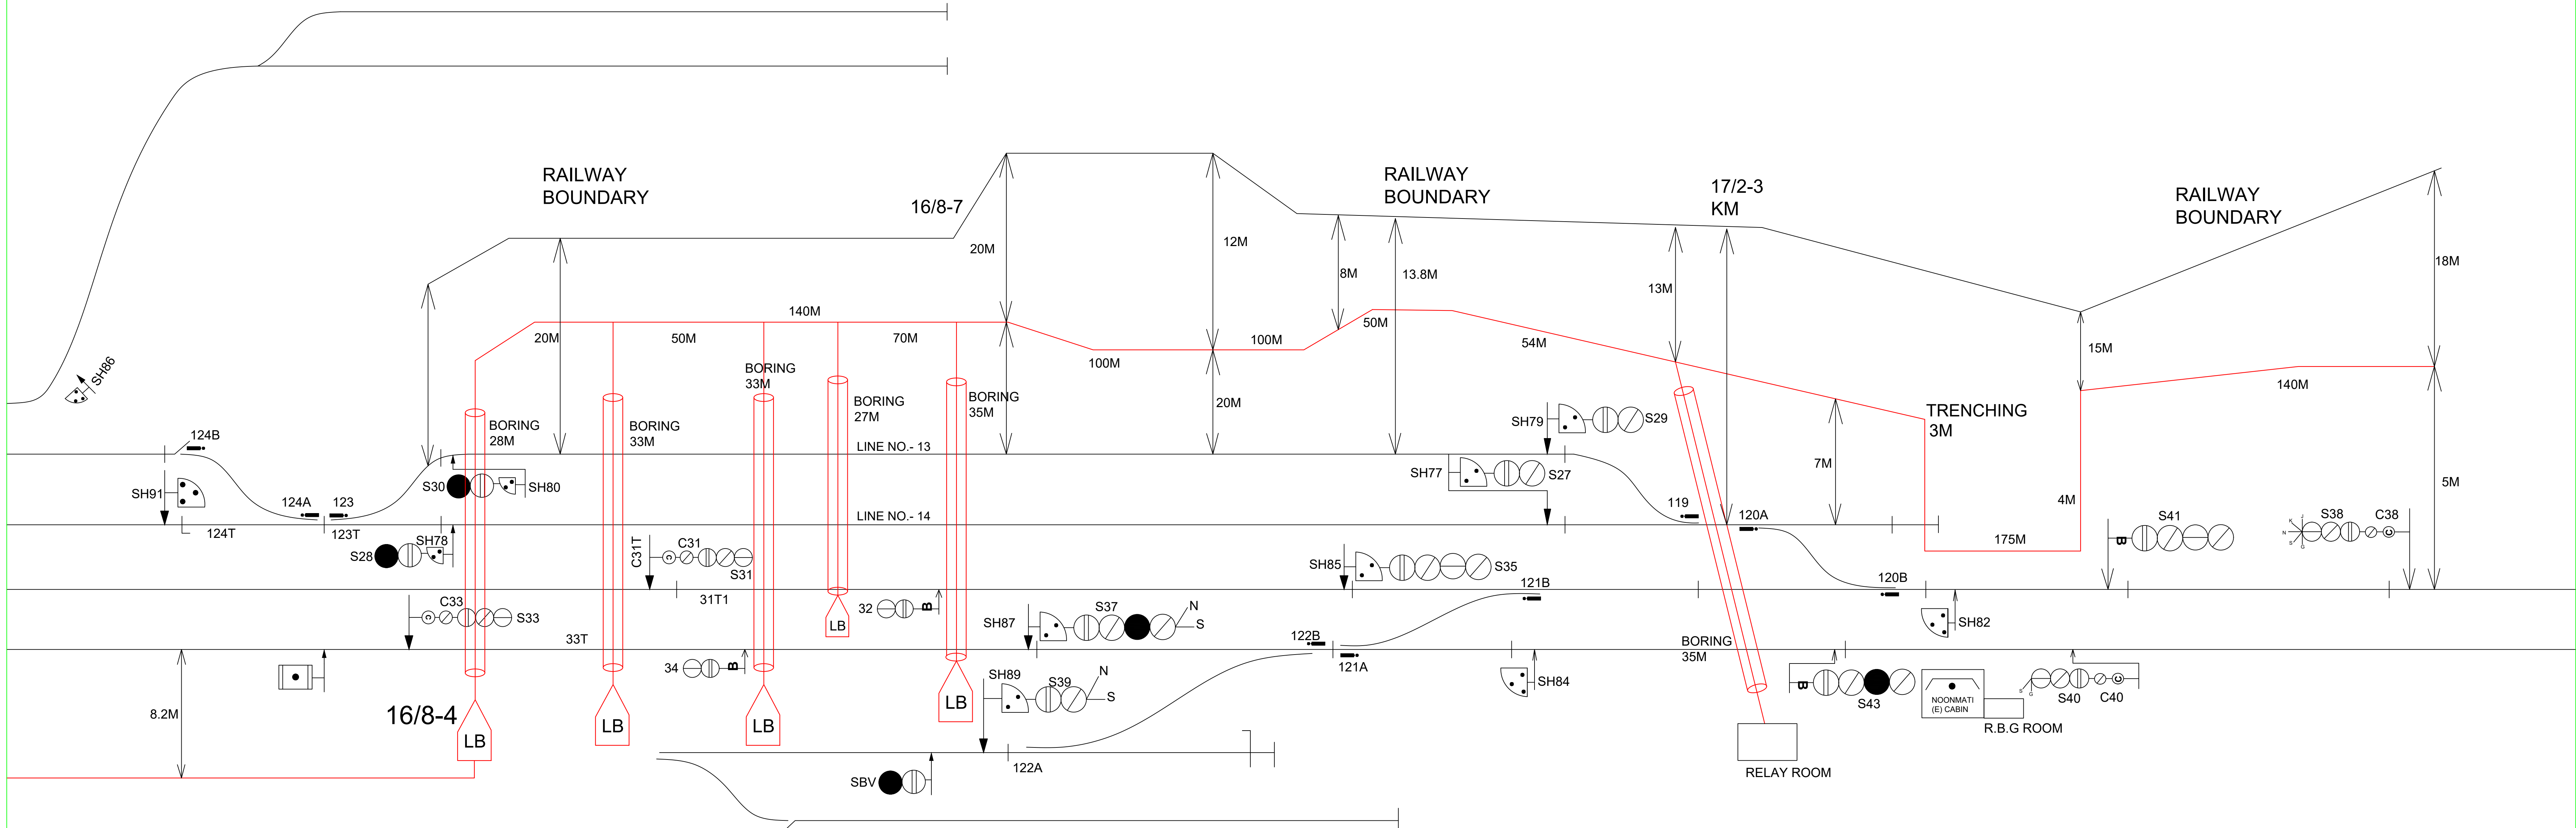

<i>designed by.</i> DUTTA SUPPLY AGENCY, MALIGAON	NFR	DY. CSTE/RE/GHY
		ASTE/RE/MLG
SIGNATURE OF THE CONTRACTOR	LUMDING DIVISION	SSE/SIG/RE/NGC