
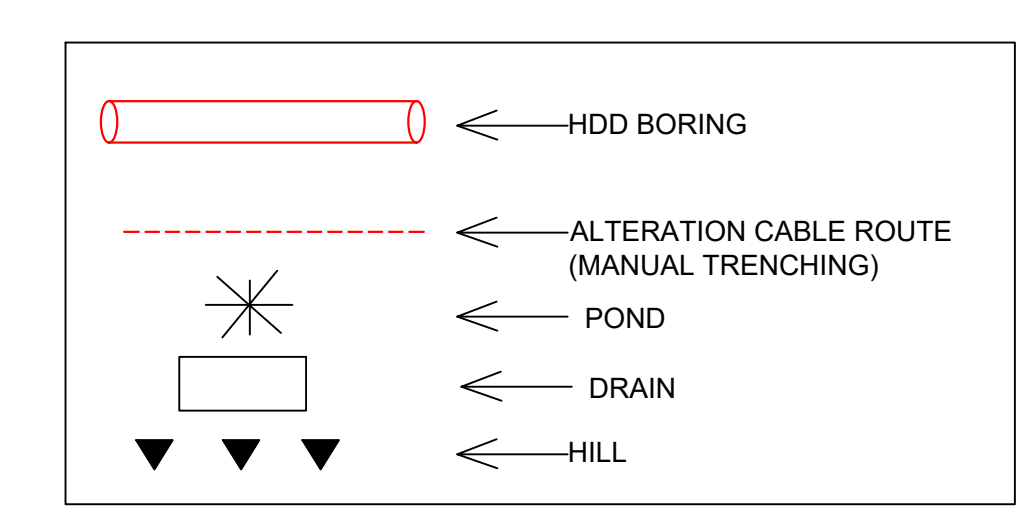


**PANBARI
CABLE ROUTE PLAN FOR
RE MODIFICATION WORK**

**PANBARI
CABLE ROUTE PLAN FOR
RE MODIFICATION WORK**

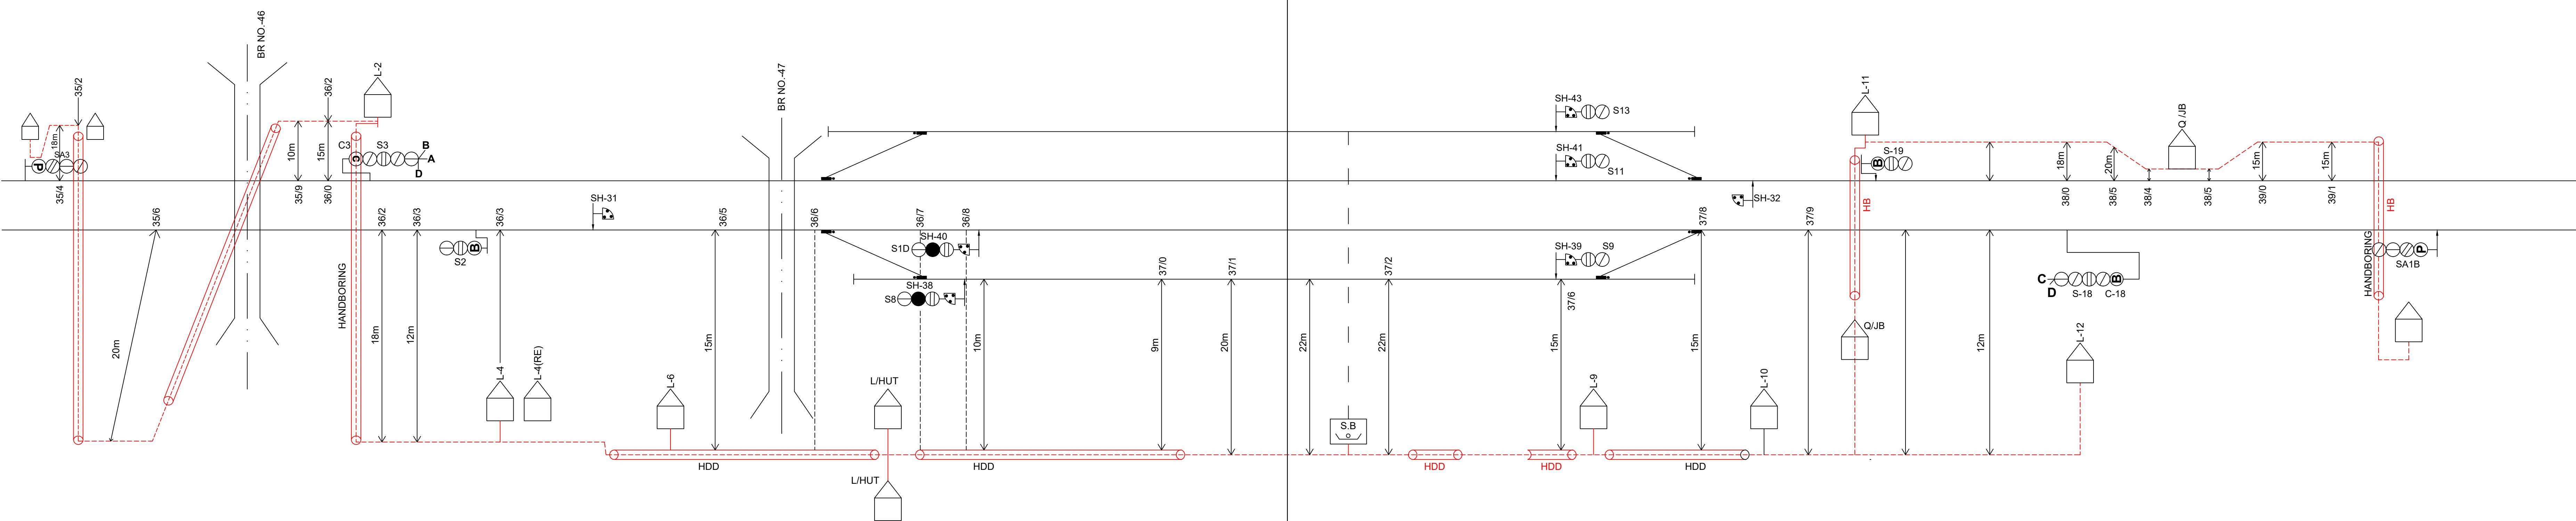

designed by DUTTA SUPPLY AGENCY, MALIGAON	NFR	DY. CSTE/RE/GHY
		ASTE/RE/MLG
SIGNATURE OF THE CONTRACTOR	LUMDING DIVISION	SSE/SIG/RE/NGC