
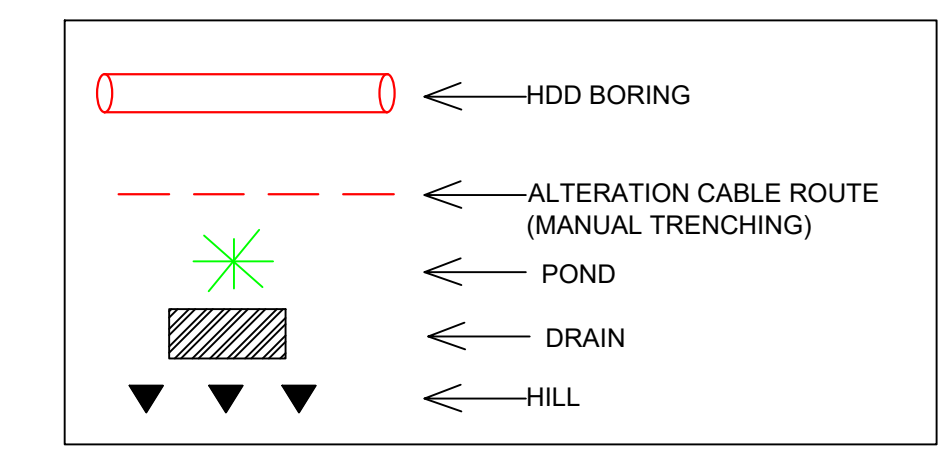
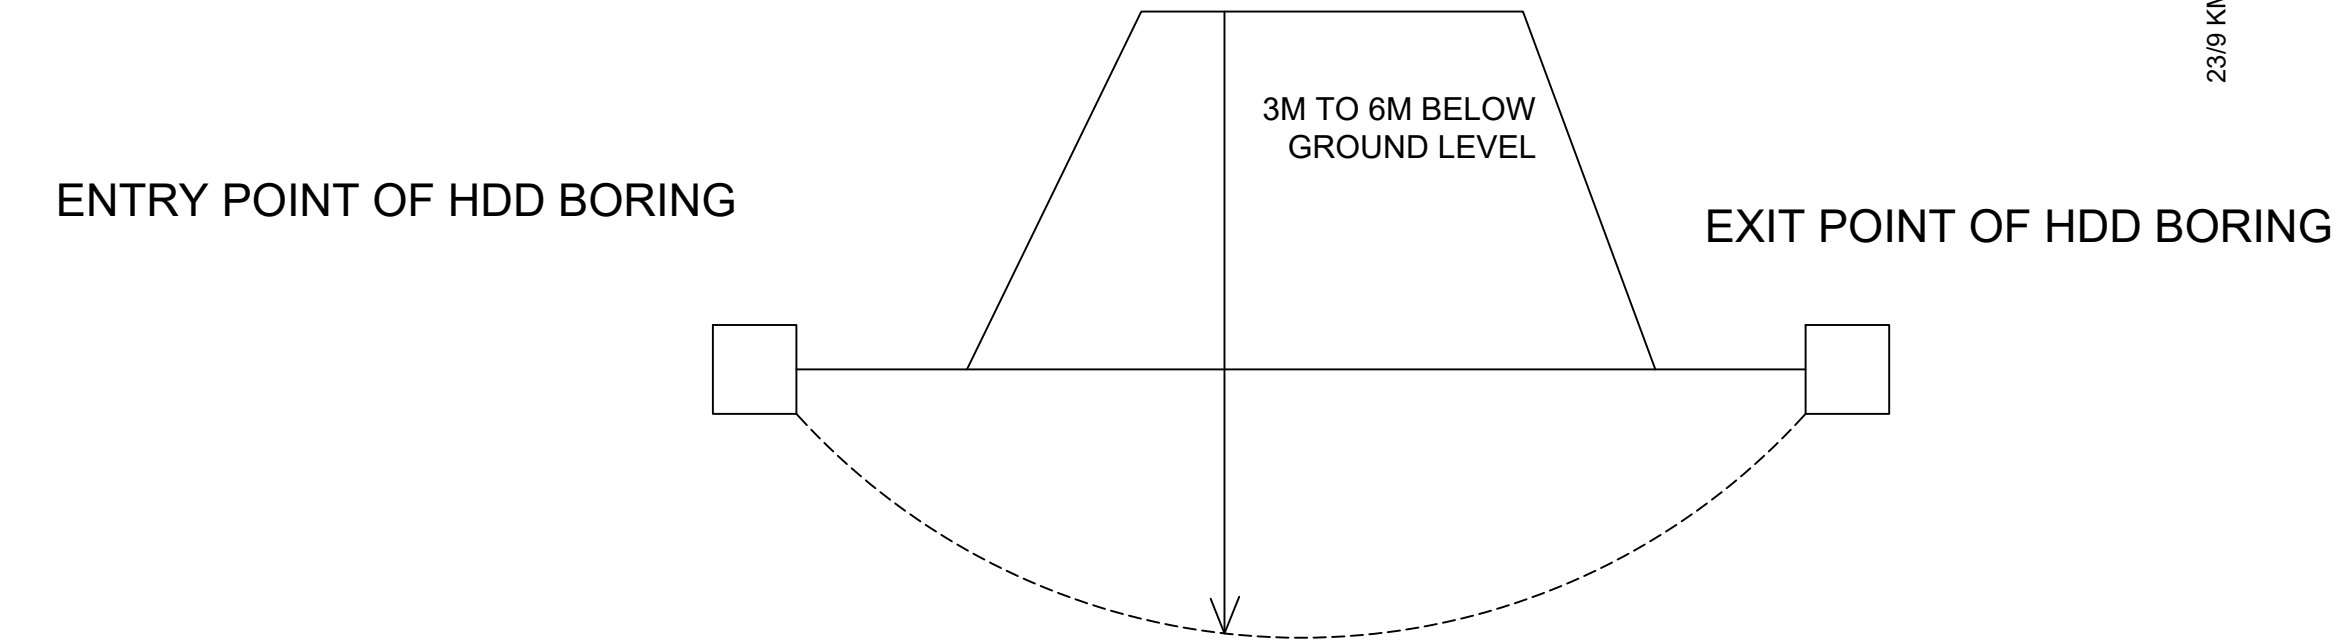


PANIKHAITI CABLE ROUTE PLAN FOR RE MODIFICATION WORK

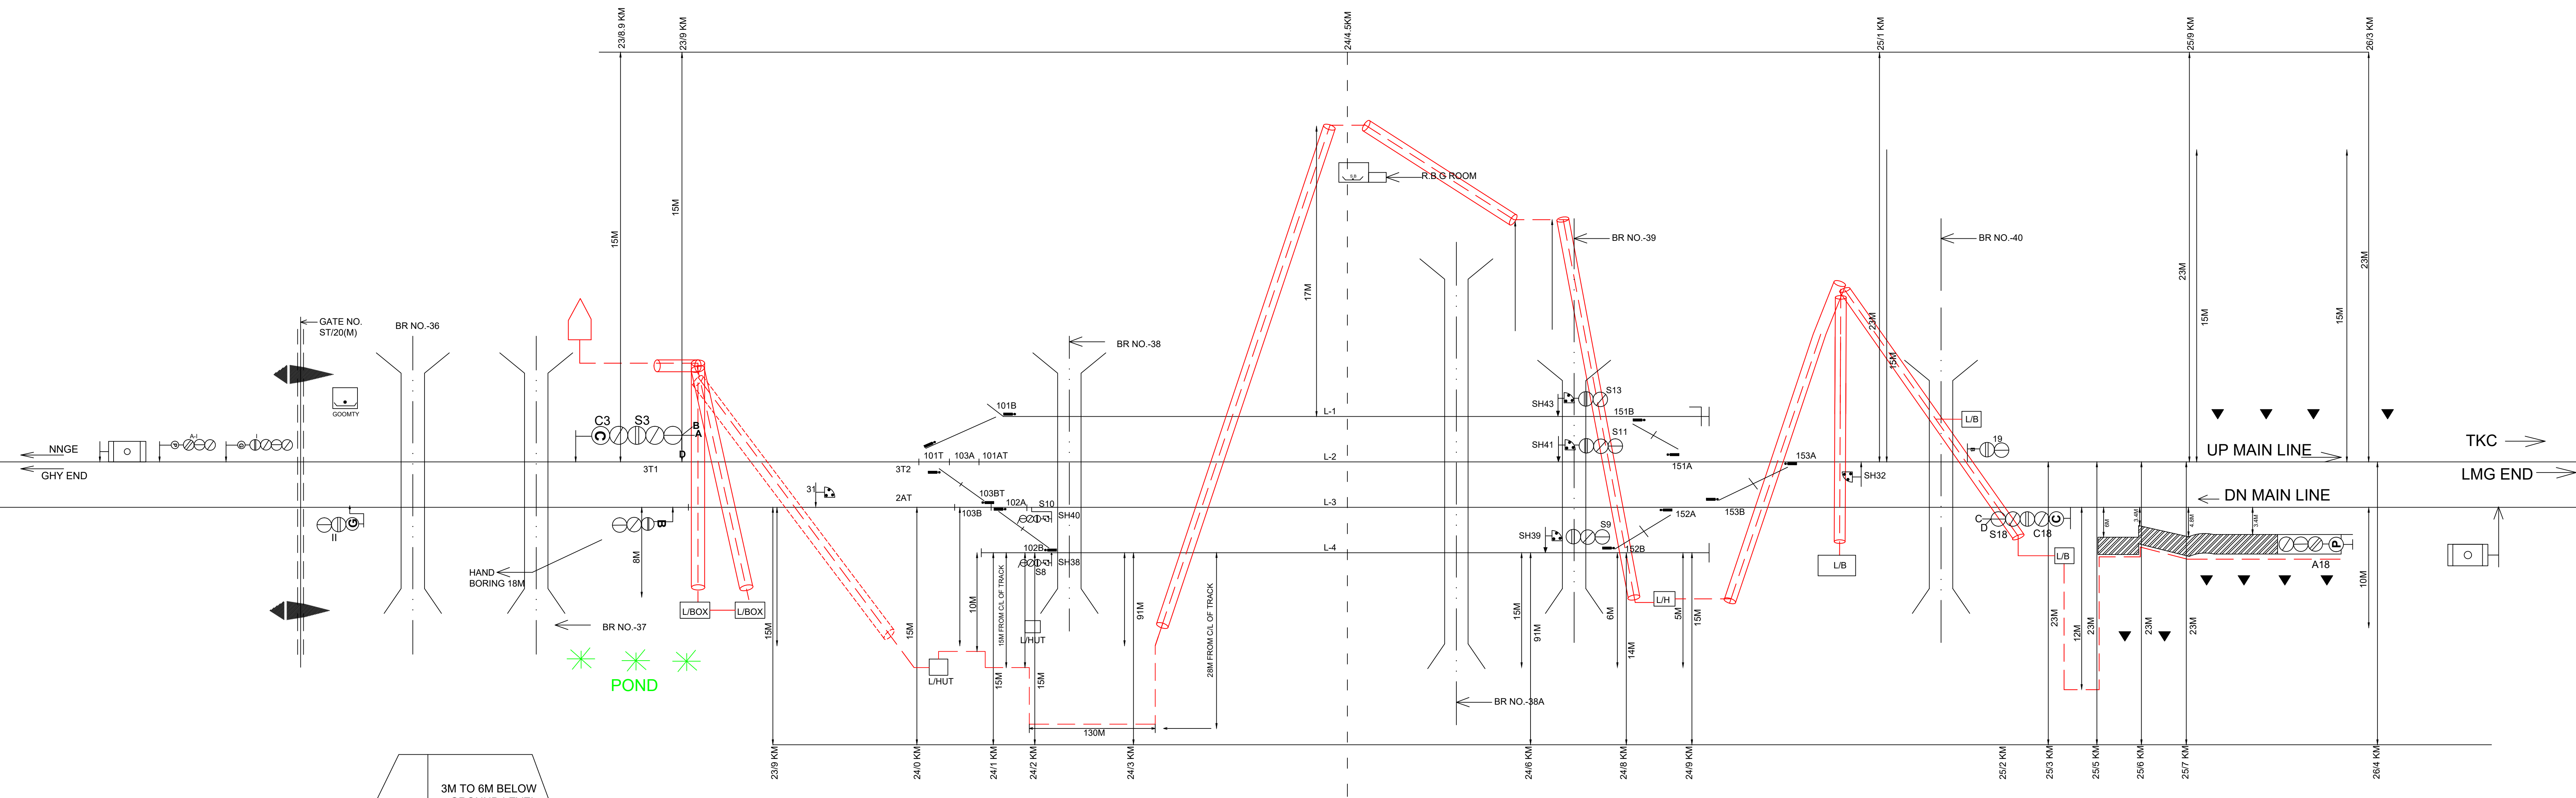

<i>Designed by.</i>	DUTTA SUPPLY AGENCY, MALIGAON	NFR	
			DY. CSTE/RE/GHY
		LUMDING DIVISION	ASTE/RE/MLG
SIGNATURE OF THE CONTRACTOR			SSE/SIG/RE/NGC