


# THAKURKUCHI CABLE ROUTE PLAN FOR RE MODIFICATION WORK

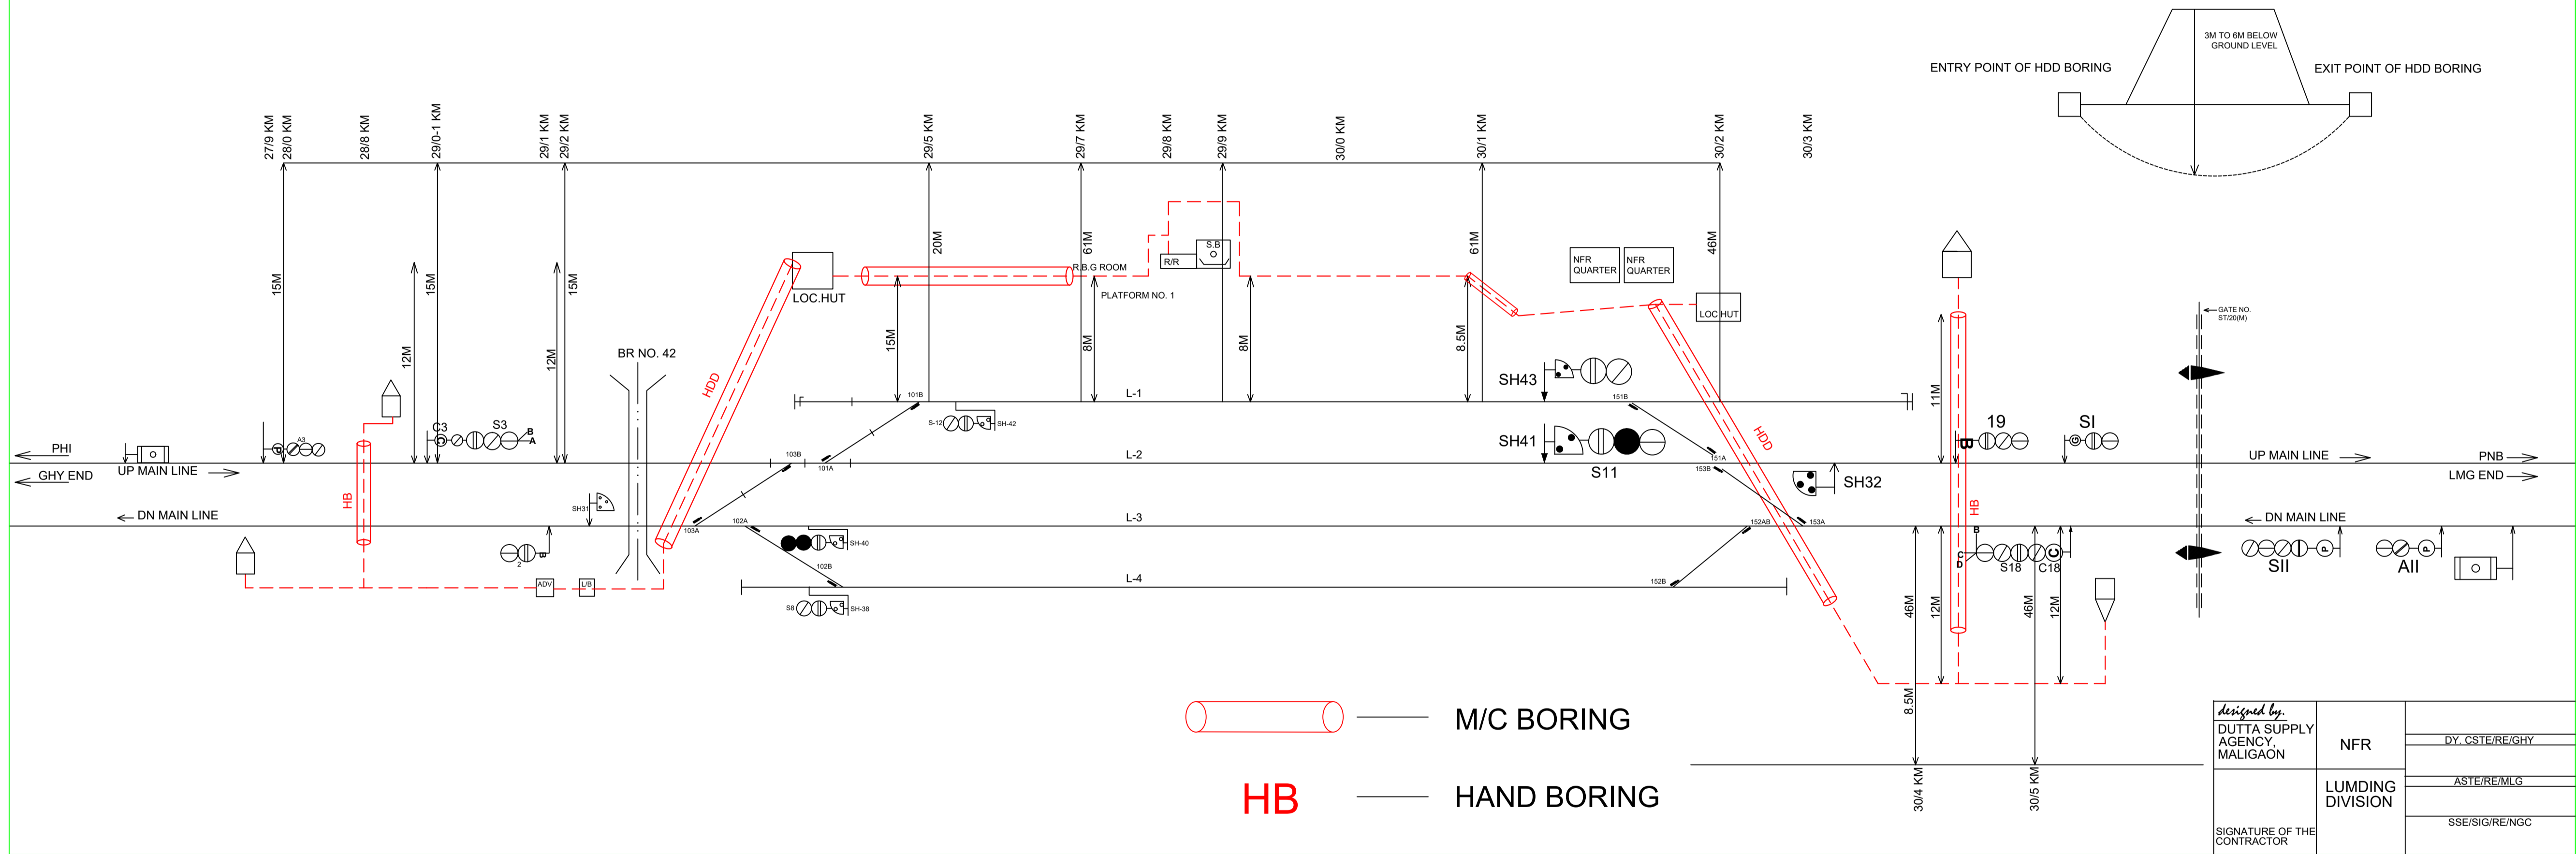

<i>designed by.</i> DUTTA SUPPLY AGENCY, MALIGAON	NFR	
<i>SIGNATURE OF THE CONTRACTOR</i>	LUMDING DIVISION	DY. CSTE/RE/IGHY
		ASTE/RE/MLG
		SSE/SIG/RE/NGC