


# SYSTEM MAP OF TINSUKIA DIVISION (N.F.RAILWAY)

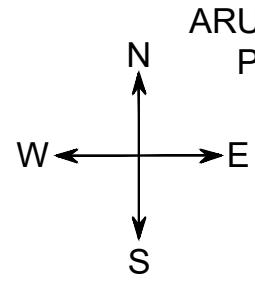

ARUNACHAL PRADESH

RANGIYA DIVISION

DS CNL


LUMDING DIVISION

NAGALAND

NTSK-FKG CNL

NON CNL

DS CNL

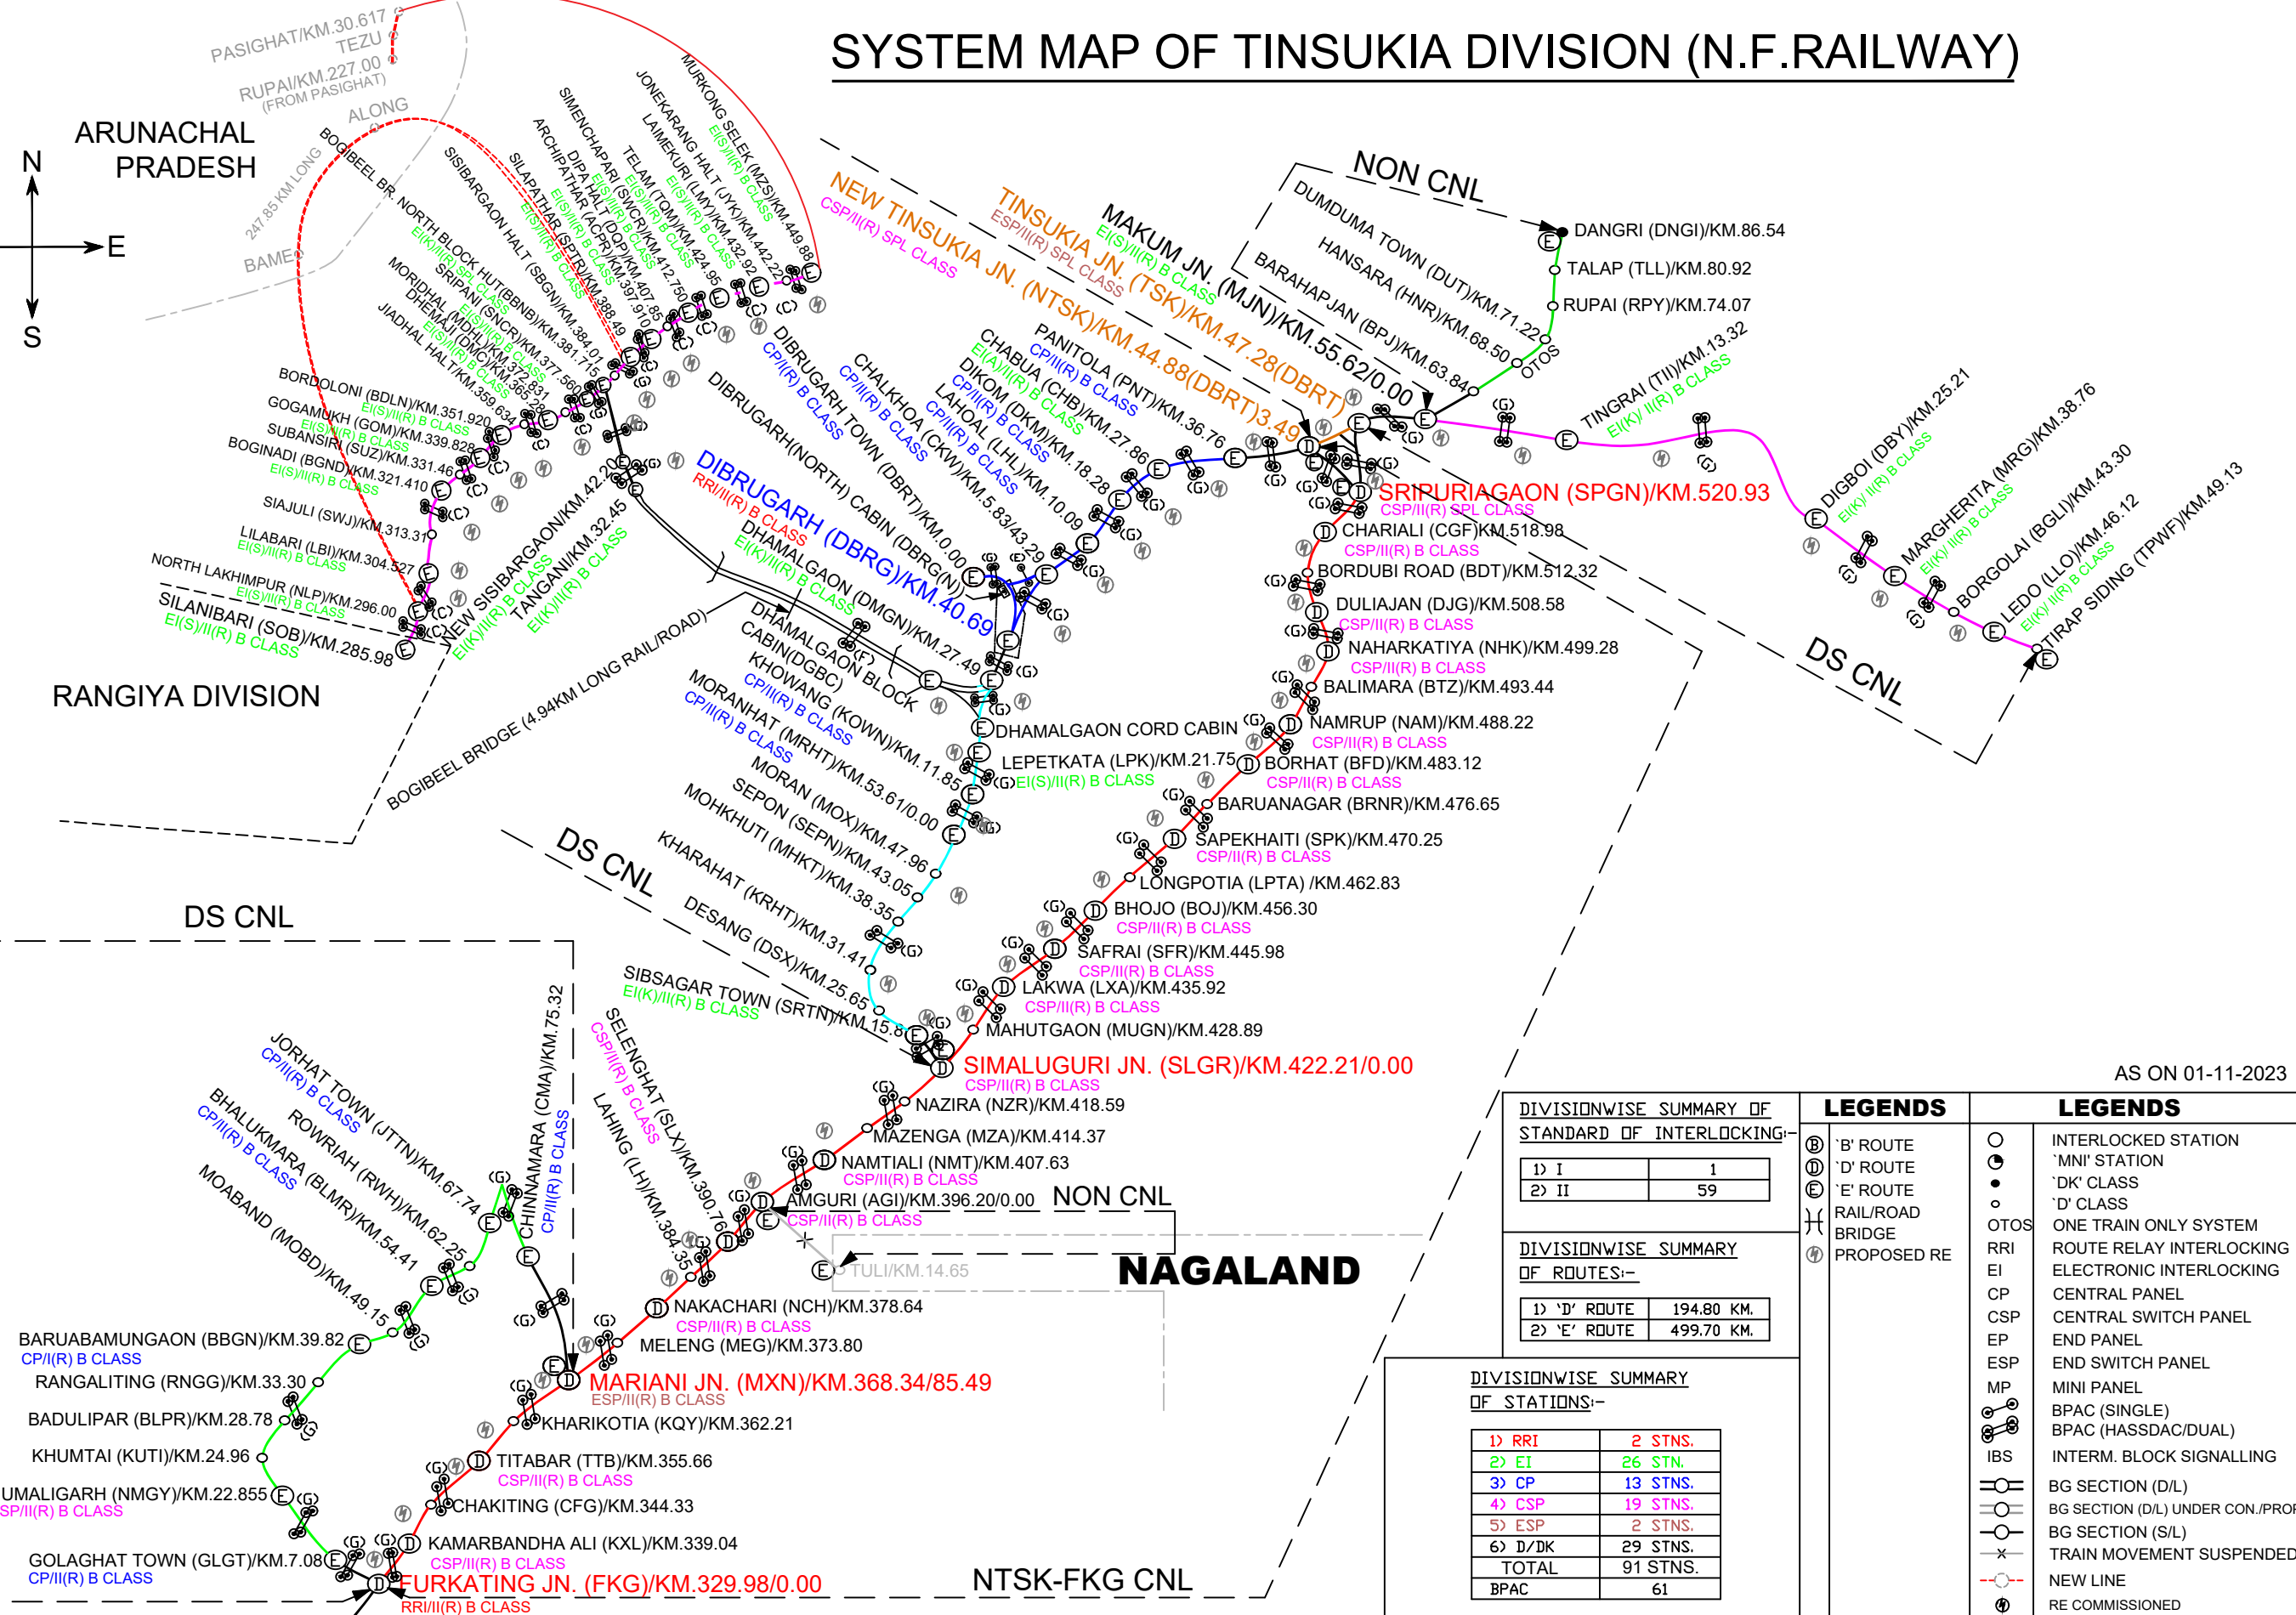

AS ON 01-11-2023

**DIVISIONWISE SUMMARY OF STANDARD OF INTERLOCKING:-**

1) I	1
2) II	59

**DIVISIONWISE SUMMARY OF ROUTES:-**

1) 'D' ROUTE	194.80 KM.
2) 'E' ROUTE	499.70 KM.

**DIVISIONWISE SUMMARY OF STATIONS:-**

1) RRI	2 STNS.
2) EI	26 STNS.
3) CP	13 STNS.
4) CSP	19 STNS.
5) ESP	2 STNS.
6) D/DK	29 STNS.
TOTAL	91 STNS.
BPAC	61

EI 26=[SIEMENS(S)15 + KYDSAN(K)10 + ANSALDO(A)1]  
BPAC 61=[GG TRONICS(G)48 + CEL(C)12 + FRUSCHER(F)1]

**LEGENDS**

⊕	'B' ROUTE	○	INTERLOCKED STATION
⊙	'D' ROUTE	●	'MN' STATION
⊕	'E' ROUTE	○	'DK' CLASS
⊕	RAIL/ROAD	○	'D' CLASS
⊕	BRIDGE	○	OTOS
⊕	PROPOSED RE	○	ONE TRAIN ONLY SYSTEM
⊕		⊕	ROUTE RELAY INTERLOCKING
⊕		⊕	ELECTRONIC INTERLOCKING
⊕		⊕	CENTRAL PANEL
⊕		⊕	CENTRAL SWITCH PANEL
⊕		⊕	END PANEL
⊕		⊕	END SWITCH PANEL
⊕		⊕	MINI PANEL
⊕		⊕	BPAC (SINGLE)
⊕		⊕	BPAC (HASSDAC/DUAL)
⊕		⊕	INTERM. BLOCK SIGNALLING
⊕		⊕	BG SECTION (D/L)
⊕		⊕	BG SECTION (D/L) UNDER CON./PROP.
⊕		⊕	BG SECTION (SL)
⊕		⊕	TRAIN MOVEMENT SUSPENDED
⊕		⊕	NEW LINE
⊕		⊕	RE COMMISSIONED