



**SIKKIM**

BG-III CNL

# SYSTEM MAP OF ALIPURDUAR DIVISION (N.F.RAILWAY)

**WEST BENGAL**

**ASSAM**

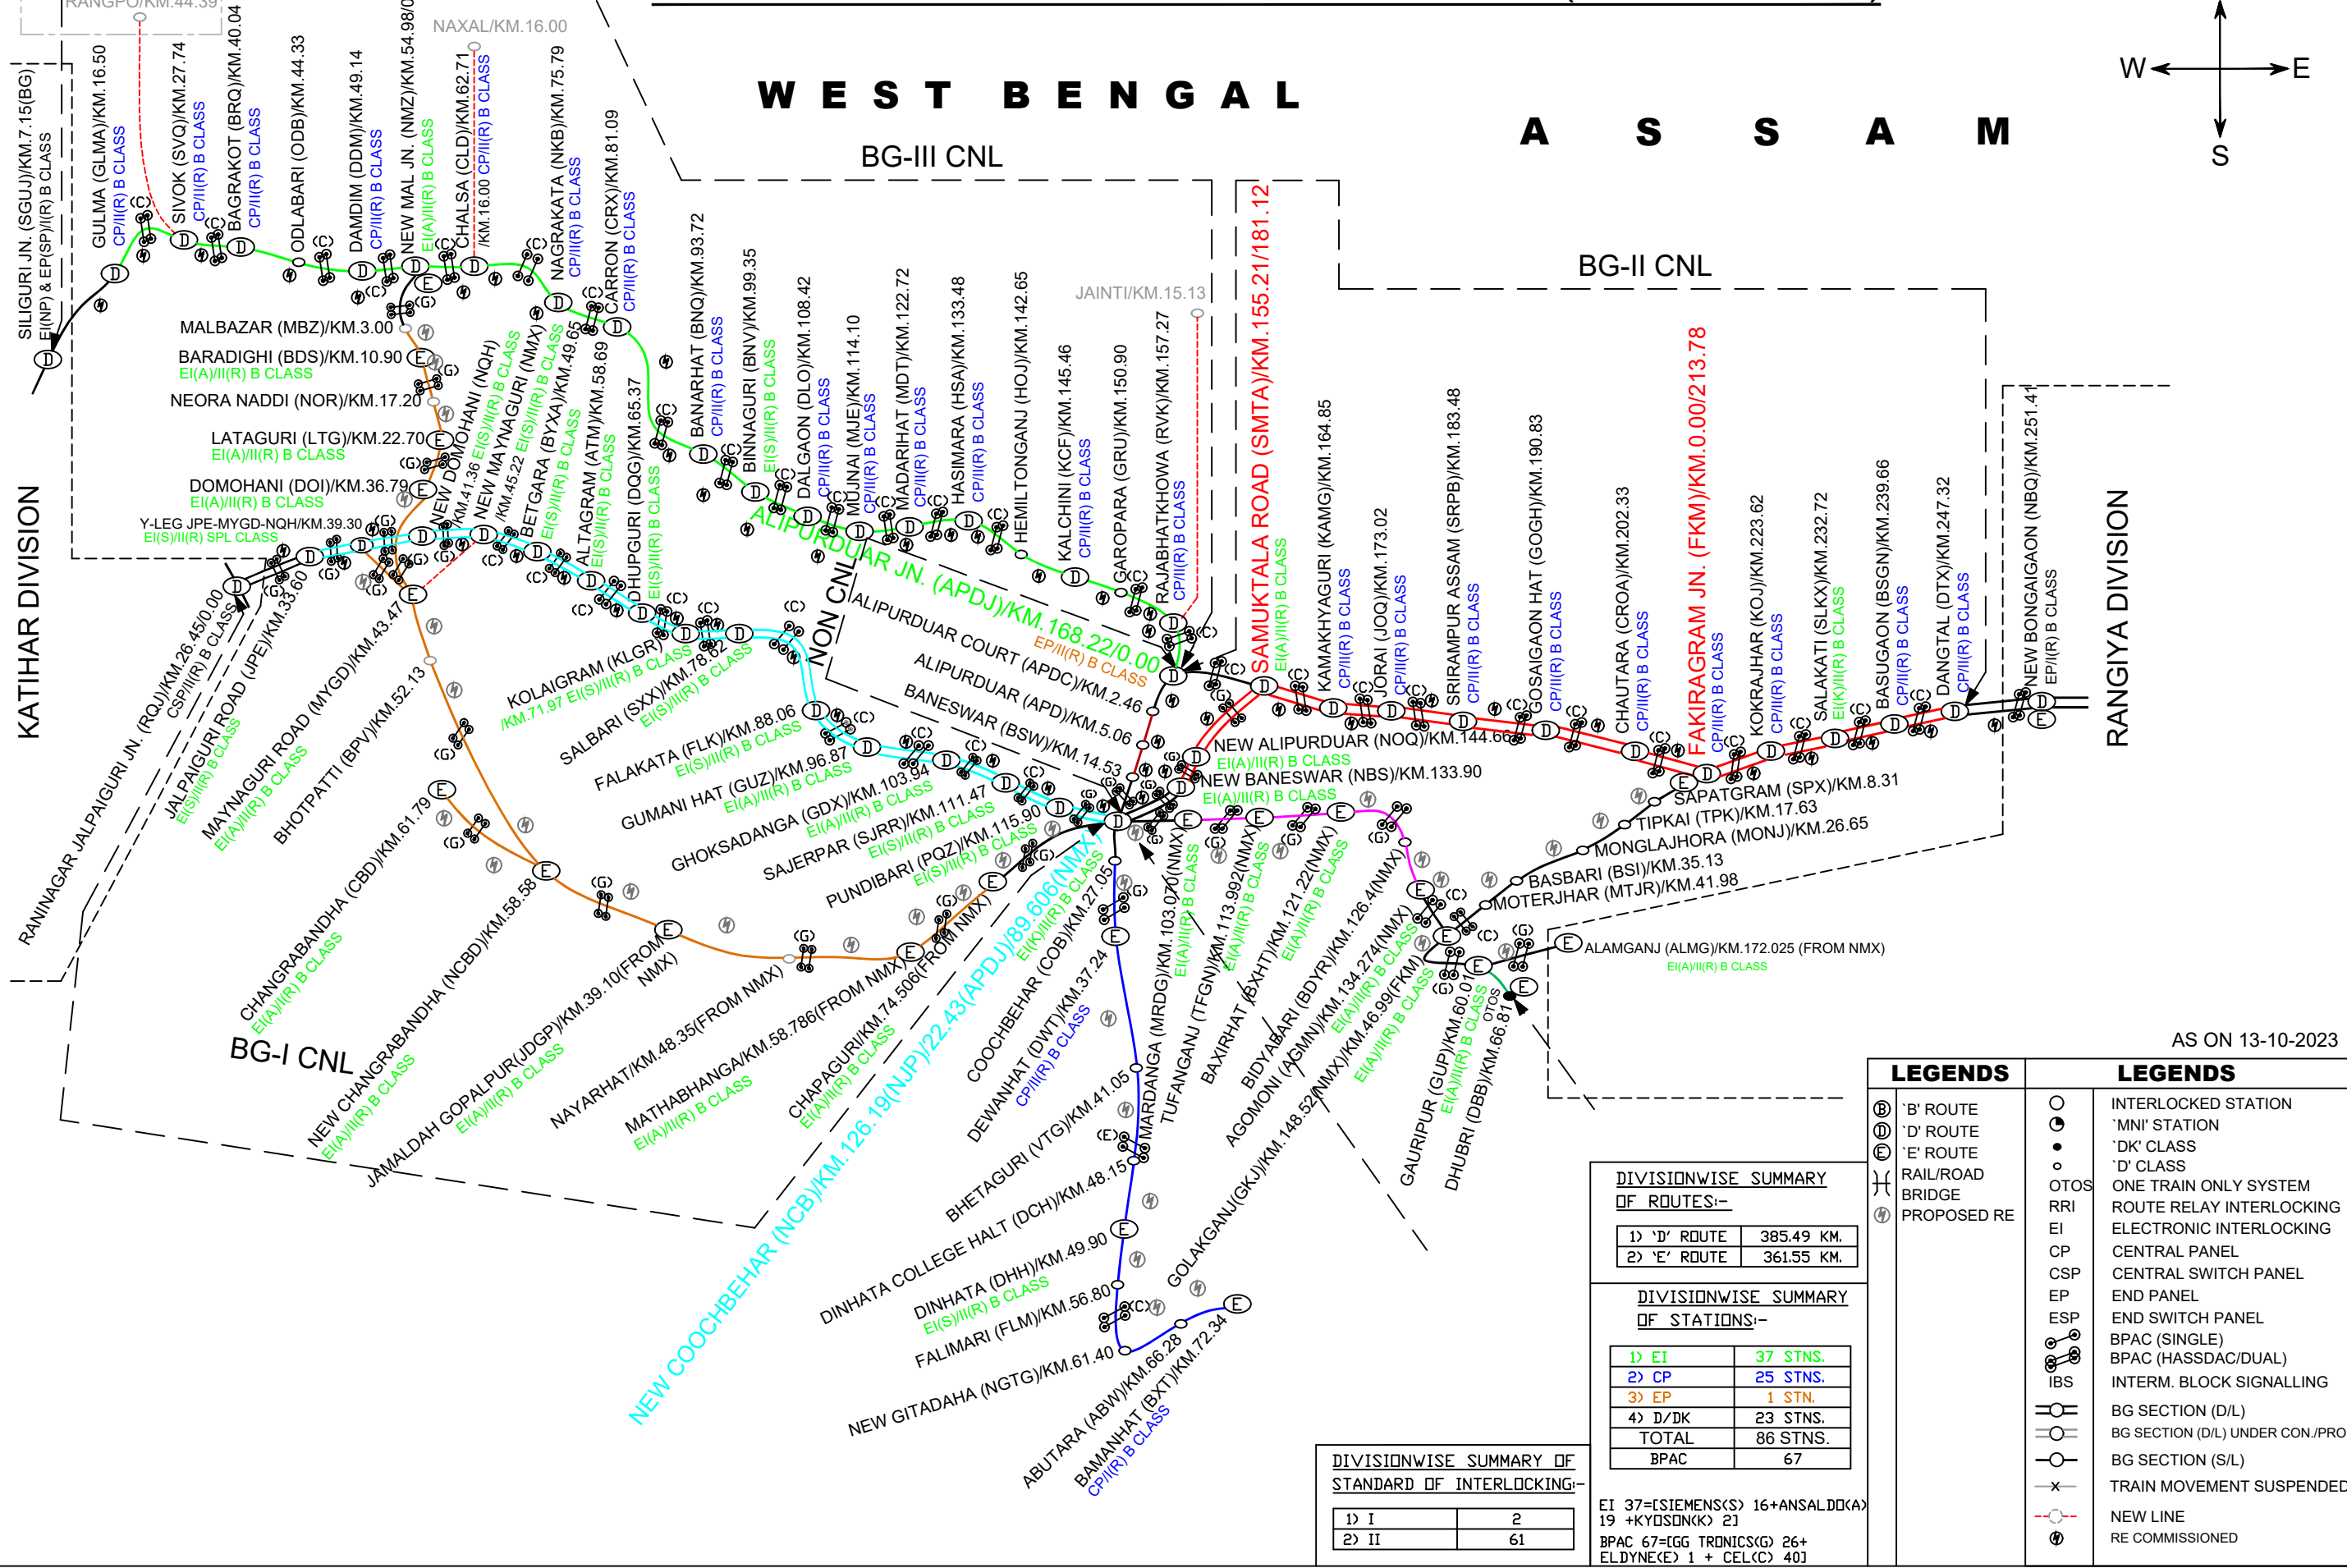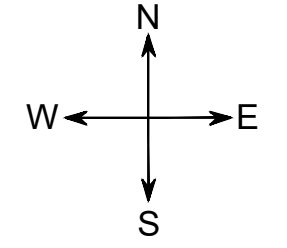

KATI HAR DIVISION

RANGIYA DIVISION

BG-II CNL

BG-I CNL

AS ON 13-10-2023

**DIVISIONWISE SUMMARY OF ROUTES:-**

1) 'D' ROUTE	385.49 KM.
2) 'E' ROUTE	361.55 KM.

**DIVISIONWISE SUMMARY OF STATIONS:-**

1) EI	37 STNS.
2) CP	25 STNS.
3) EP	1 STN.
4) D/DK	23 STNS.
<b>TOTAL</b>	<b>86 STNS.</b>
BPAC	67

**DIVISIONWISE SUMMARY OF STANDARD OF INTERLOCKING:-**

1) I	2
2) II	61

EI 37=[SIEMENS(S) 16+ANSALDO(A) 19 +KYDSO(N) 2] BPAC 67=[GG TRONICS(G) 26+ ELDYNE(E) 1 + CEL(C) 40]

LEGENDS	LEGENDS
(B) 'B' ROUTE	○ INTERLOCKED STATION
(D) 'D' ROUTE	● 'MNI' STATION
(E) 'E' ROUTE	○ 'DK' CLASS
— RAIL/ROAD	○ 'D' CLASS
— BRIDGE	○ OTOS
— PROPOSED RE	○ RRI
	○ ONE TRAIN ONLY SYSTEM
	○ ROUTE RELAY INTERLOCKING
	○ EI ELECTRONIC INTERLOCKING
	○ CP CENTRAL PANEL
	○ CSP CENTRAL SWITCH PANEL
	○ EP END PANEL
	○ ESP END SWITCH PANEL
	○ BPAC (SINGLE)
	○ BPAC (HASSDAC/DUAL)
	○ INTERM. BLOCK SIGNALLING
	○ BG SECTION (D/L)
	○ BG SECTION (D/L) UNDER CON./PROP.
	○ BG SECTION (S/L)
	○ TRAIN MOVEMENT SUSPENDED
	○ NEW LINE
	○ RE COMMISSIONED