



(CABLE ROUTE PLAN OF SENCHOA JN)

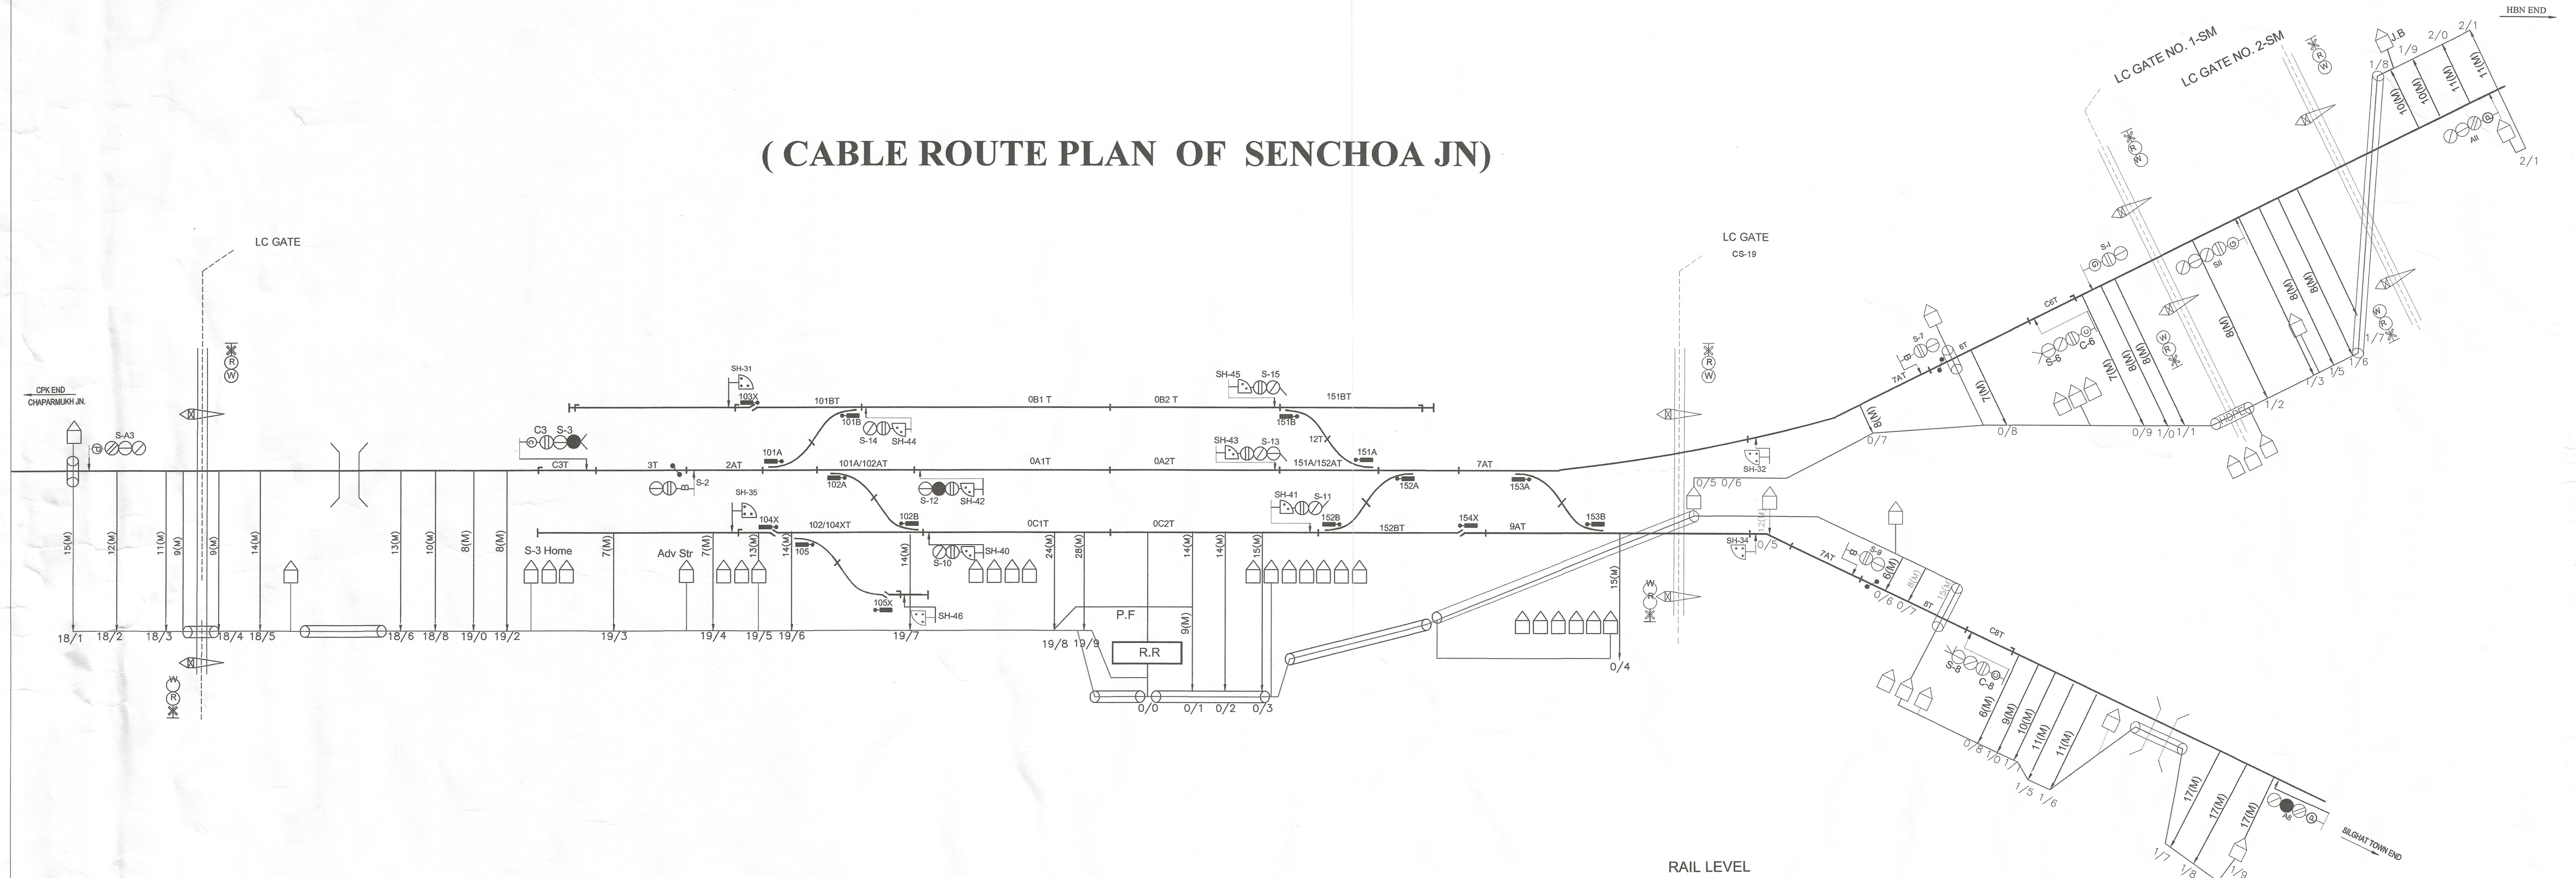

DESIGNED BY PRANAB KUMAR ROY LICHUTOLA, ALIPURDUAR  SIGNATURE OF THE CONTRACTOR	N.F.R	 14/06/23	 14/06/23	 26/12/2024	SCALE NOT TO SCALE
		SSE/SIG/RE/MLG	ASTE/RE/MLG	DY, CSTE/RE/GHY	
		TO SUIT CSTE'S SIP No.			

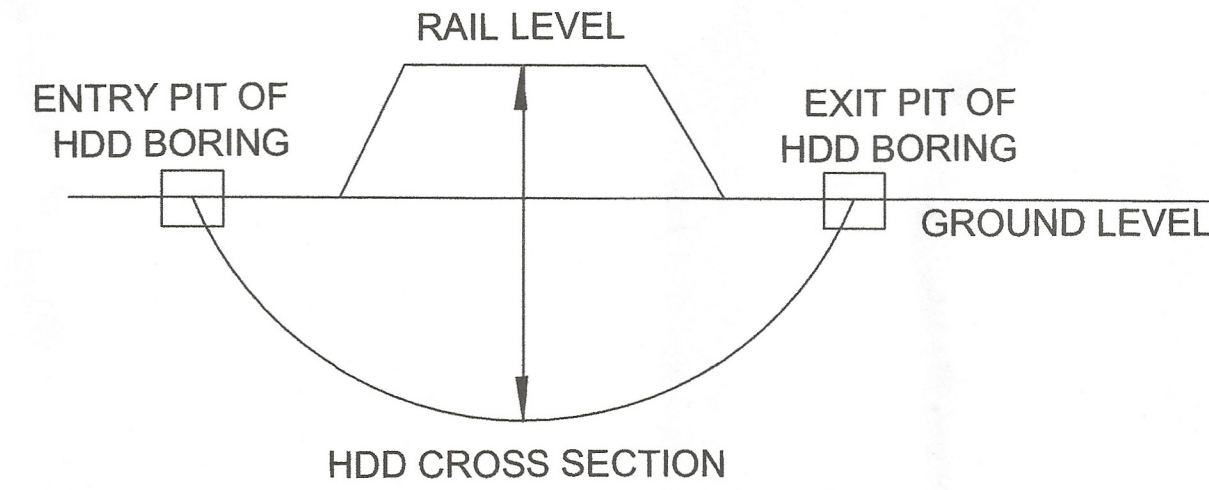

SENCHOA JN. CABLE ROUTE PLAN	CSTE'S DRG. NO.
	SHEET NO. 01/01