


PROPOSED CABLE ROUTE PLAN OF BARPATHAR STATION TO SUIT 25KV RE

* Land boundary is shown in green
* Circulating area will be damaged, need to be rectified after work
* Near new Rly gts, cable to be laid in accordance with space availability
* Track crossing to be done as per RDSO guidelines.

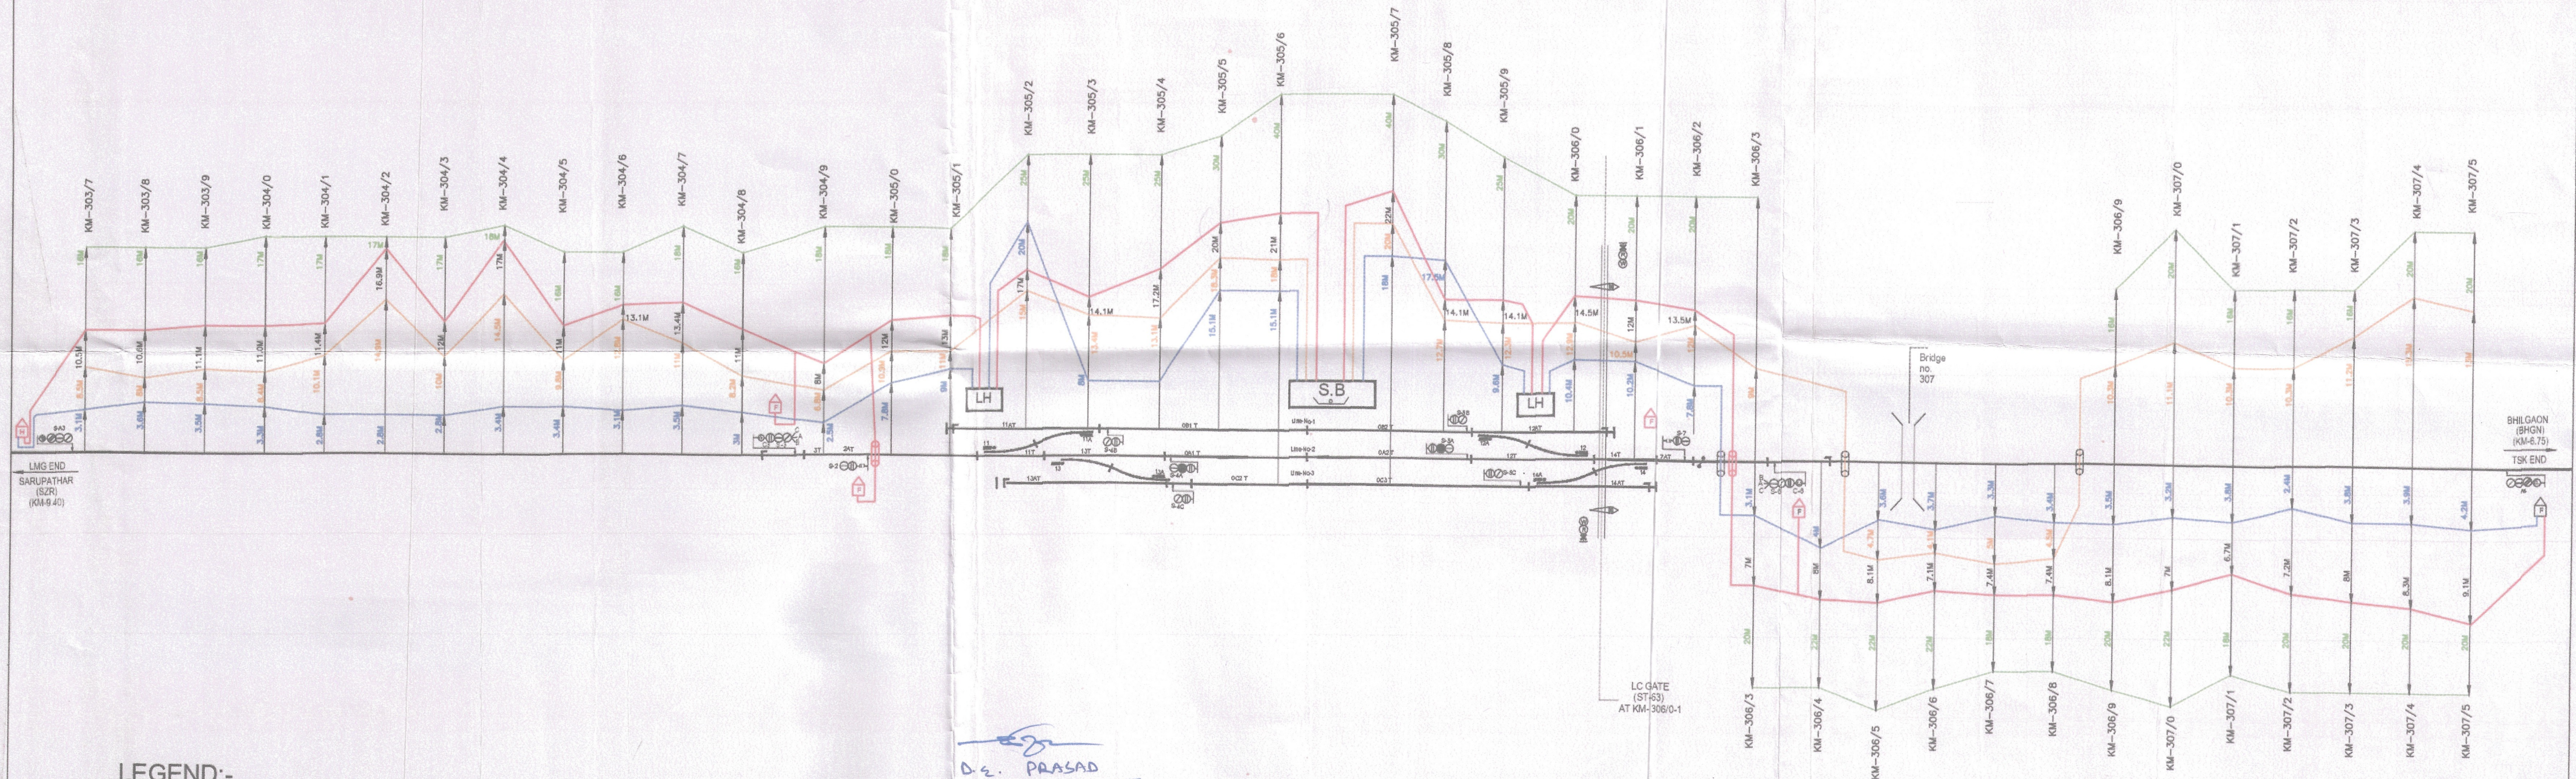

LEGEND:-

SYMBOL	DESCRIPTION
	EXISTING TRACK
	EXISTING SIGNALLING CABLE
	RAILWAY BOUNDARY
	EXISTING TELECOM CABLE
	PROPOSED CABLE ROUTE
	EXISTING GI/DWC/HDPE PIPE
	PROPOSED GI/DWC/HDPE PIPE
	BRIDGE
	LOCATION BOX



KEC INTERNATIONAL LIMITED, BLDG NO. 9A
8TH FLOOR, DLF CYBERCITY PHASE-III
GURGAON-122002



IRCON INTERNATIONAL LIMITED



N.F. RAILWAY

NORTHEAST FRONTIER RAILWAY
LUMDING DIVISION (LMG)
BARPATHAR STATION (BXP)

Div

PREPARED BY

Va's

CHECKED BY

N. Pradeep

MANAGER/S&T/IRCON

Digitally signed by
MALAYENDRA NATH BARMAN
Date: 2022.11.28 13:26:11
+05'30'

AGM/S&T/IRCON

Sund

SSE/SIG/DMV

Nag

SSE/TELE/LMG

mm

SSE/P-WAY/

For

SSE/WORKS/

23/11/22

DSTE/LMG

Harish

Sr. DSTE/LMG

Pradeep

Sr. DEN/LMG

PROPOSED CABLE ROUTE PLAN
(CRP)

DRG.No.

SHEET No. 1/1 NOT TO SCALE
DT.12-11-2022