


# PROPOSED CABLE ROUTE PLAN OF JAMGURI STATION TO SUIT 25KV RE

\* Track crossing to be done as per ROBO guidelines.  
\* As ST/65 cant boundary is only 22.86 m on both sides. A retaining wall has been provided on both sides. Cable may be taken by clamping in GI pipe on the outside of the wall. No damage to an adjacent road surface to be done.  
Date: 13/11/22  
Site: Jamguri

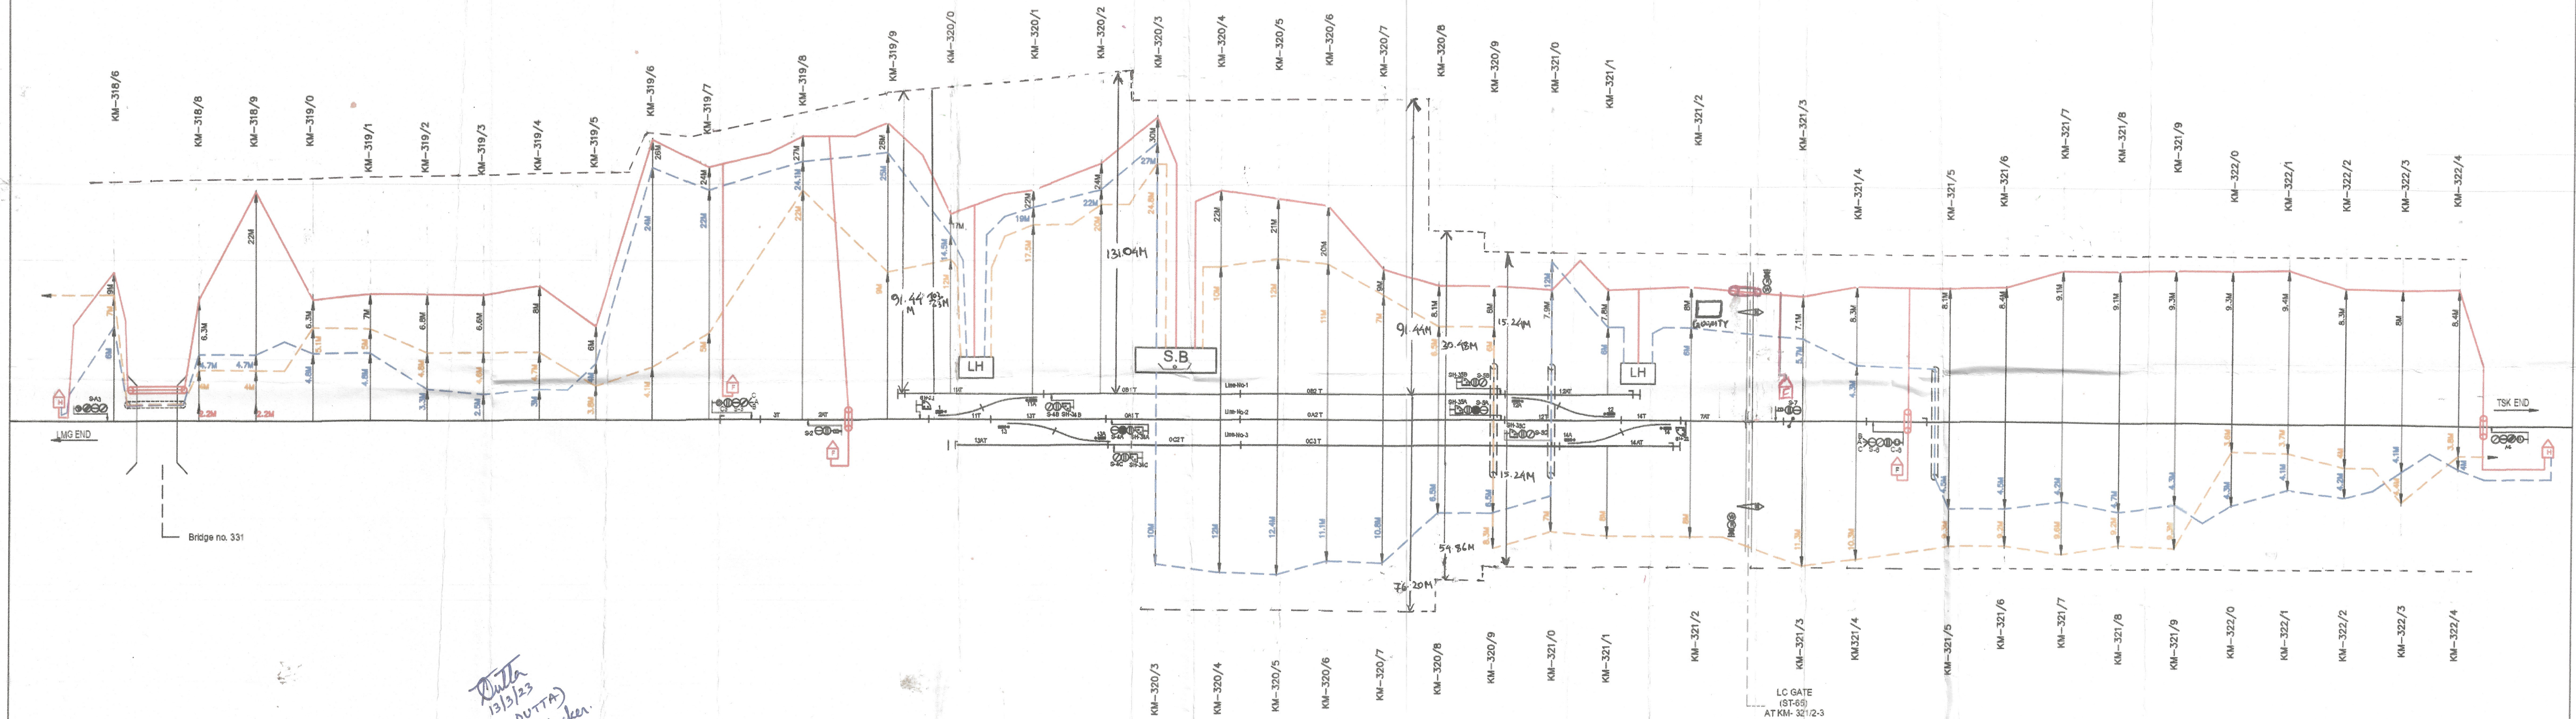

## LEGEND:-

| SYMBOL | DESCRIPTION               |
|--------|---------------------------|
|        | EXISTING TRACK            |
|        | EXISTING SIGNALLING CABLE |
|        | RAILWAY BOUNDARY          |
|        | EXISTING TELECOM CABLE    |
|        | PROPOSED CABLE ROUTE      |
|        | EXISTING GI/DWC/HDPE PIPE |
|        | PROPOSED GI/DWC/HDPE PIPE |
|        | BRIDGE                    |
|        | LOCATION BOX              |



KEC INTERNATIONAL LIMITED, BLDG NO. 9A  
8TH FLOOR, DLF CYBERCITY PHASE-III  
GURGAON-122002



IRCON INTERNATIONAL LIMITED



N.F. RAILWAY

NORTHEAST FRONTIER RAILWAY  
LUMDING DIVISION (LMG)  
JAMGURI STATION (JMI)

Prepared by

Checked by

Manager/S&T/IRCON

Digitally signed by MALAYENDRA  
NATH BARMAN  
Date: 2022.11.07 17:07:34 +05'30'

SSE/SIG/DMV

SSE/TELE/LMG

SSE/P-WAY/

SSE/WORKS/

DSTE/LMG

Sr. DSTE/LMG

Sr. DEN/LMG

PROPOSED CABLE ROUTE PLAN  
(CRP)

DRG.No.  
SHEET No. 1/1 NOT TO SCALE  
DT.04-11-2022