



NORTHEAST FRONTIER RAILWAY
LUMDING DIVISION
AGARTALA
TO SUIT 25KV AC RE

PROPOSED CABLE ROUTE	EXISTING TELECOM ROUTE
PROPOSED TELECOM ROUTE	EXISTING CABLE ROUTE
TRACK CROSSING/ROAD CROSSINGS (GIVING G.T. PIPES)	RAILWAY BOUNDARY
1M FROM G.L.	TRENCH DEPTH
LOCATION BOX	

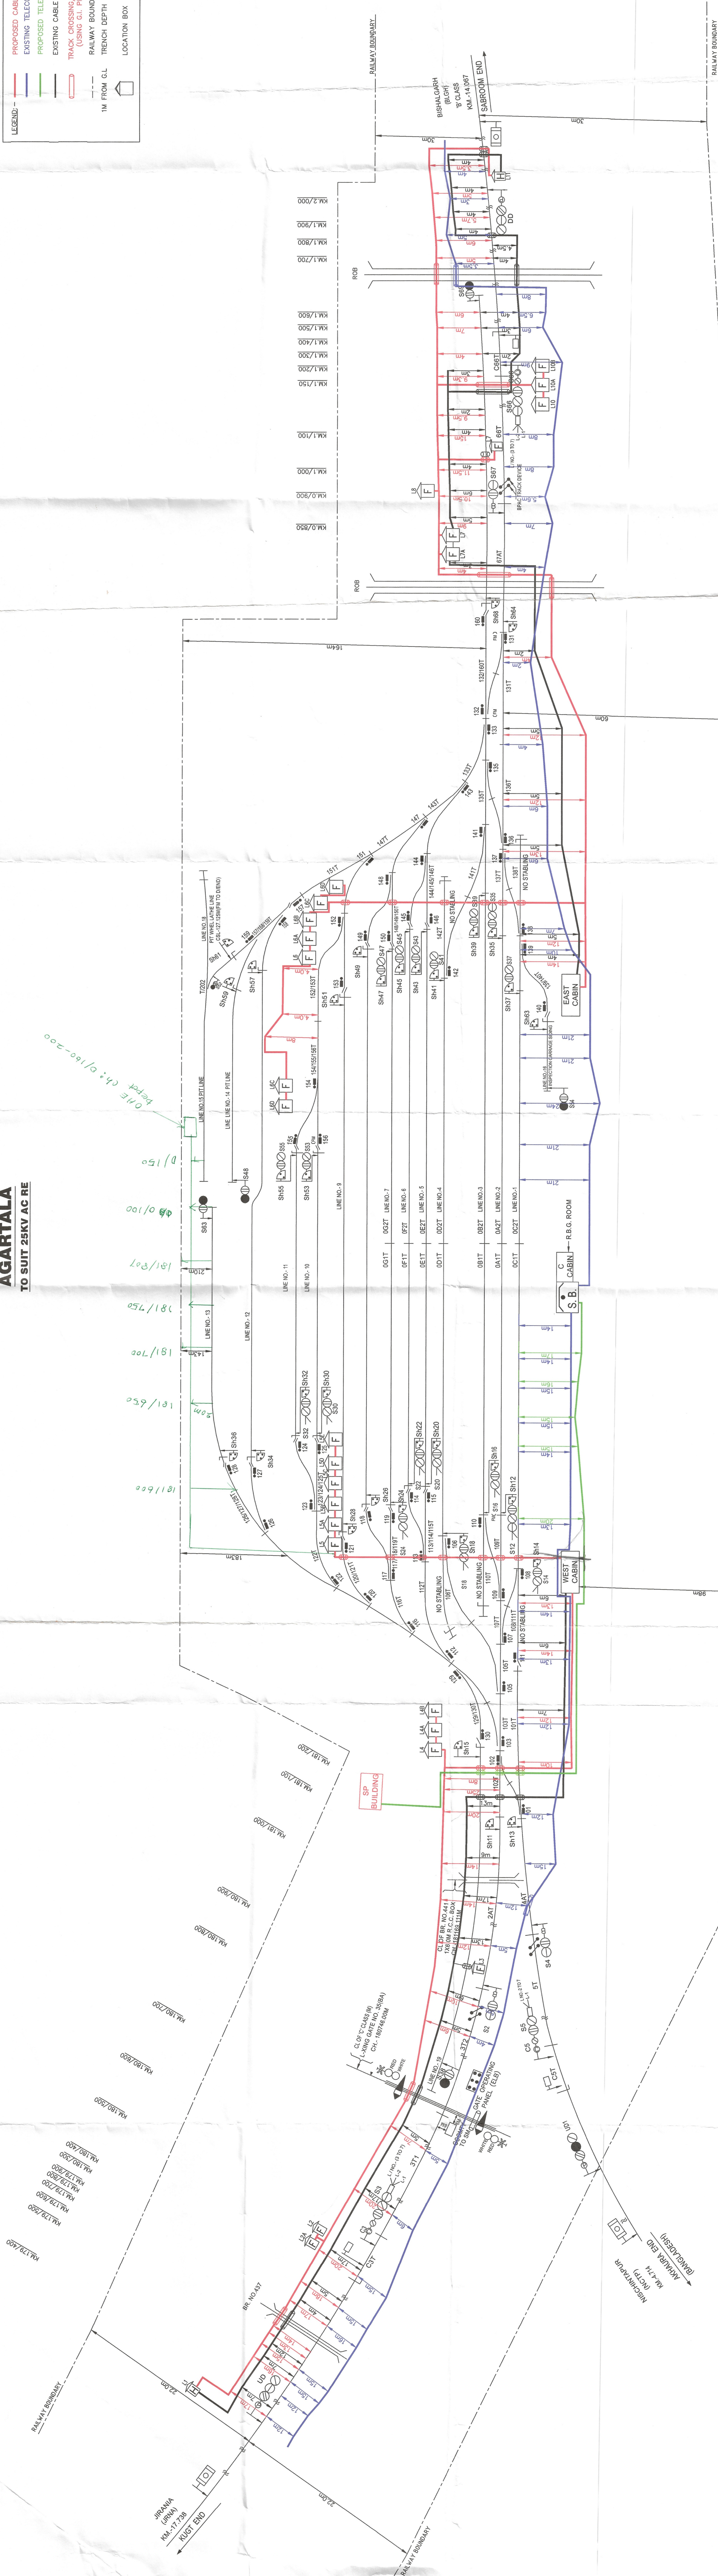

- NOTE:
- ALL DIMENSIONS ARE IN METERS UNLESS OTHERWISE MENTIONED.
 - TRACK CROSSINGS TO BE EXECUTED VIA TRENCHLESS BORING METHOD AT ALL STATION.
 - DWC PIPES WILL BE PASSED UNDER THE TRACK BY HORIZONTAL DIRECTIONAL DRILLING (HDD) METHOD ONLY.
 - PROPOSED WORK WITHIN RAILWAY BOUNDARY WILL BE EXECUTED UNDER CONCERNED RAILWAY AUTHORITIES.

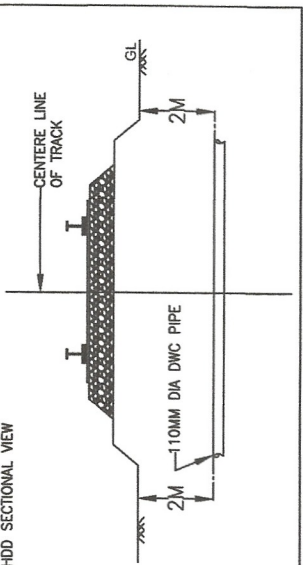

LARSEN & TOUBRO LIMITED		DRN	DK	8/02/24	8/02/24	8/02/24	8/02/24
TRANSPORTATION INFRASTRUCTURE		DRN	SA	8/02/24	8/02/24	8/02/24	8/02/24
RAILWAYS SSG - EDC		APP	AKS	8/02/24	8/02/24	8/02/24	8/02/24
EPC-S/IRCON NFR PKG-2 RE PROJECT		JOB NO. 22MO49		REV. NO.		RELEASED FOR	
DRG: NO: LIT/DMR-AGTL/AGTL/CRP/00		REV: 00		SCALE: NTS		APPROVAL	
						CONSTRUCTION	
						AS MADE	