

**FINAL CABLE ROUTE PLAN
SECTION
PATHARKHOLA-MANDERDISA
N. F. RAILWAY**

C.A. NO. DY.CSTE/CON/SCL/2015/09C/KTX-SCL

**Submitted by : Techno Compact Builder's,
Col J.Ali Road, Lakhtokia
Guwahati-781001**

Date : 01.11.18.




LEGEND

1. 6 QUAD CABLE



2. TRACK

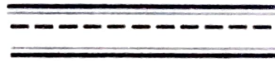

3. BRIDGE/CULVERT



4. TRACK CROSSING



5. LHS(Limited Height Subway)



6. STATION BUILDING





7. EMC POST



Date : 07.11.17.





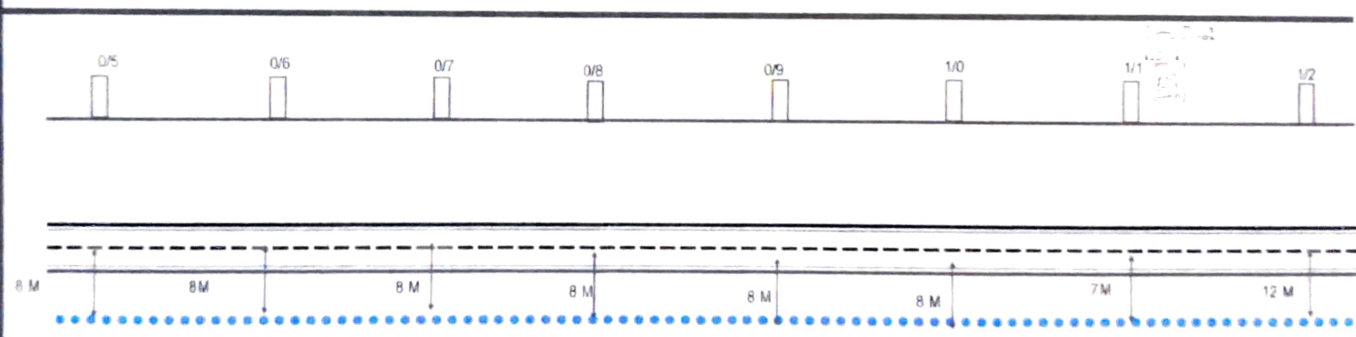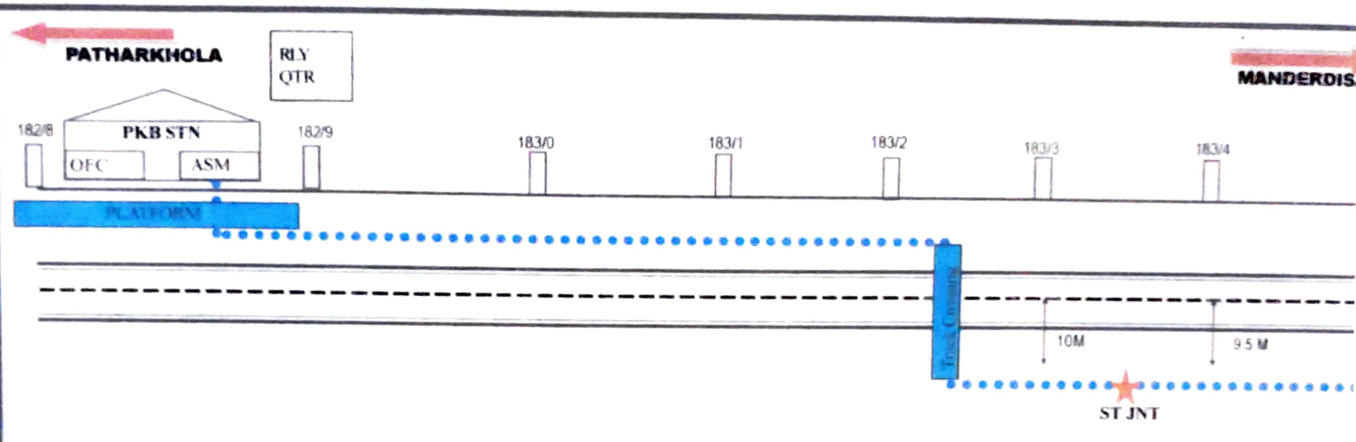

Techno Compact Builders	SSA/tele/con/lms	SSPE/con/LMS			

← **PATHARKHOLA**

MANDERDISA →

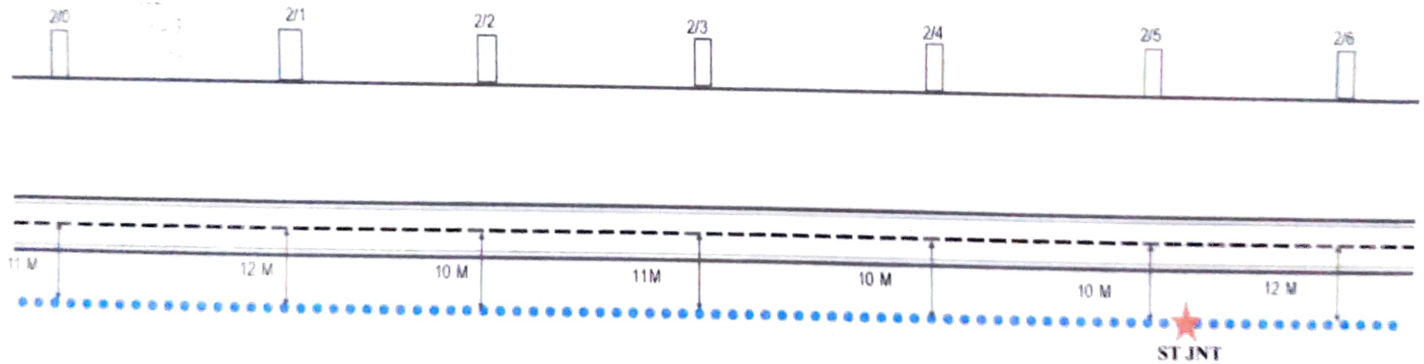
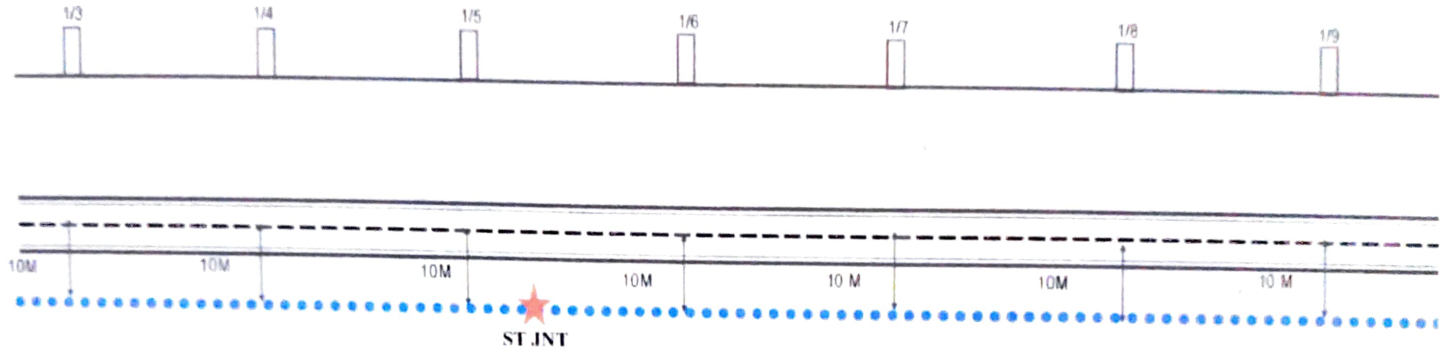


Techno Compact Builders	SSB/9216/Ch/1ms	SSB/can/hrs			
<i>Hengidas</i>	<i>Rankun</i> 31/10/18	<i>Pu</i> 31/10/17			




← **PATHARKHOLA**

MANDERDIS →

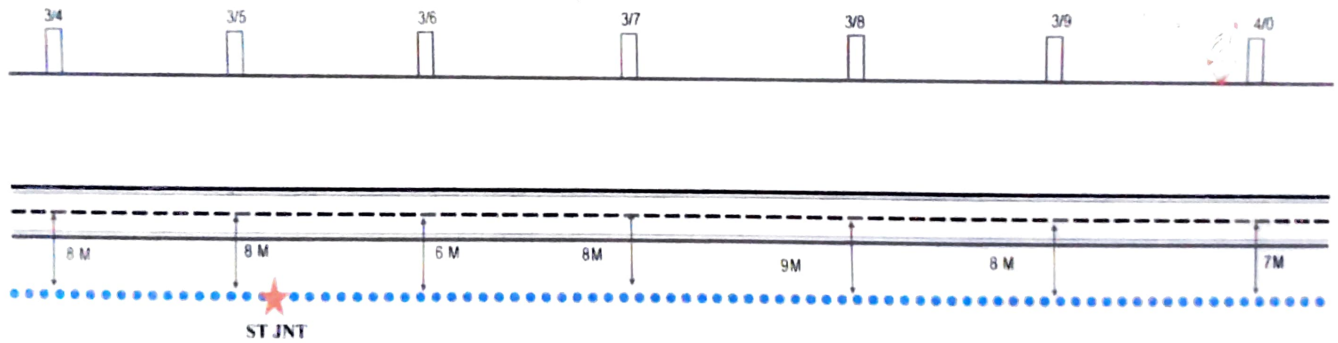
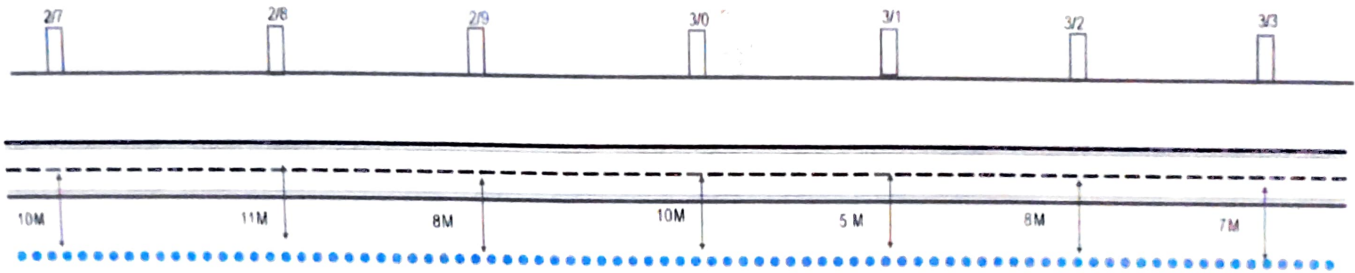


Techno Compact Builders	SSB/PLP/CON/HUB	DSB/CON/HUB			
<i>Karaj Das</i>	<i>Ranjan</i> 31/10/12	<i>Am</i> 31/10/12			

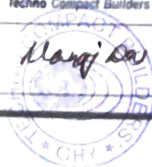

← **PATHARKHOLA**

MANDERDISA →

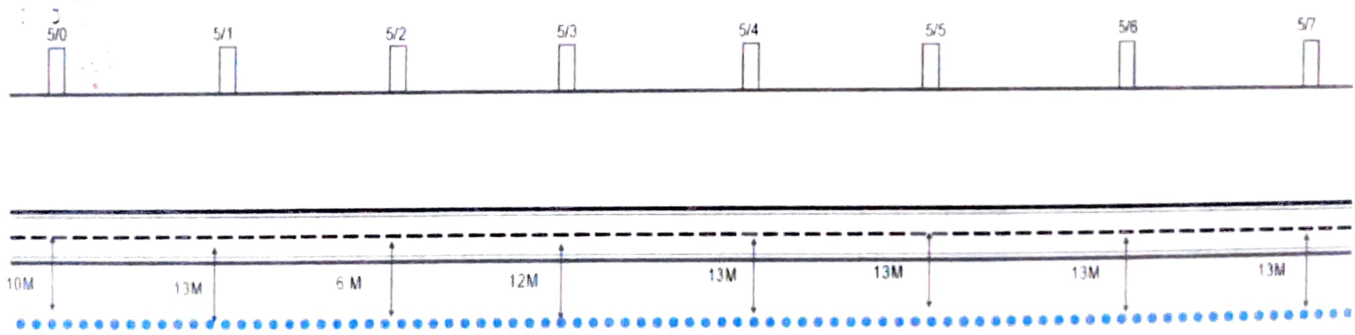
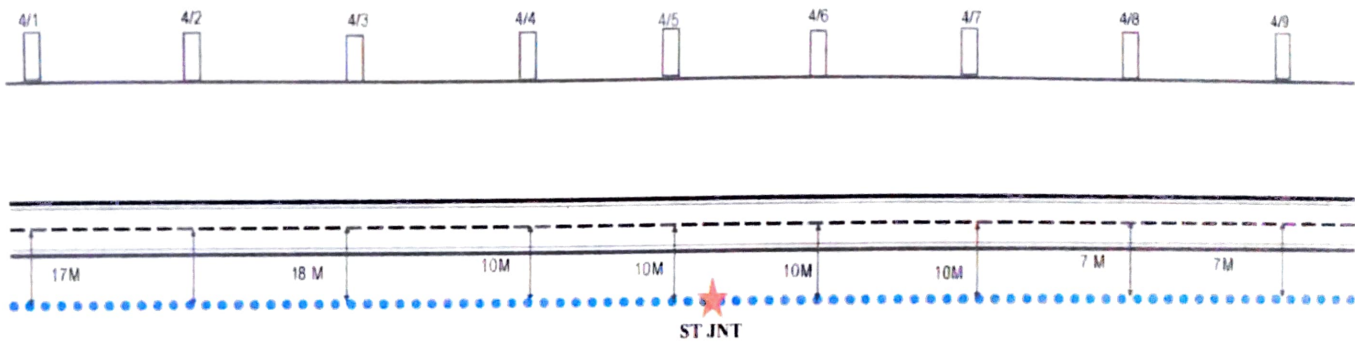


Techno Compact Builders	SSE/Pele/Pos/M/S	OSSE/Pele/M/S			
<i>Klangi Sas</i>	<i>Amtekar</i> 31/10/11	<i>Am</i> 31/10/11			



← **PATHARKHOLA**

MANDERDIS

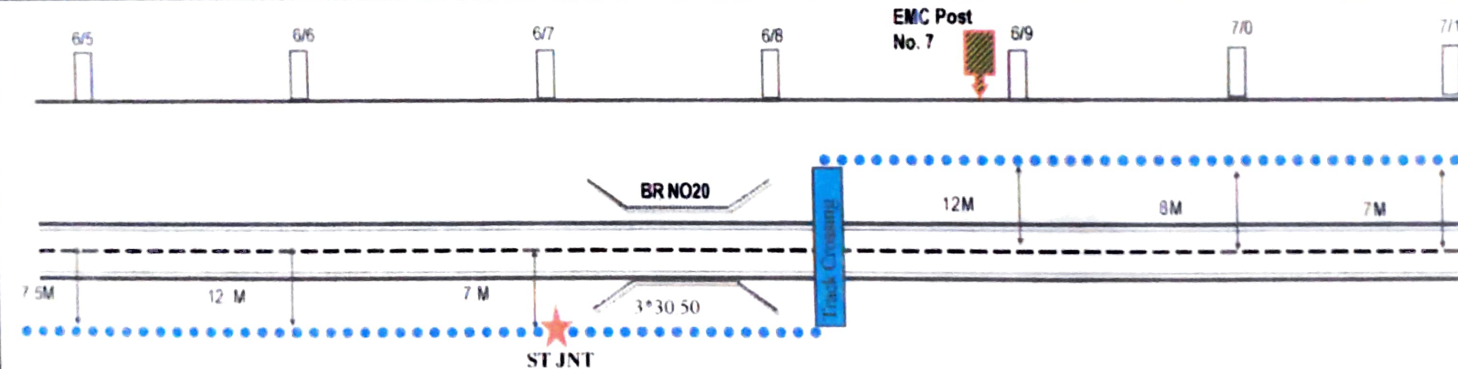
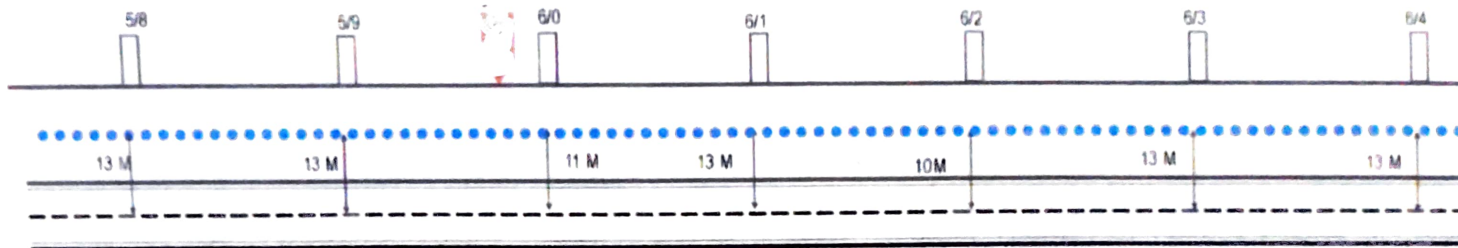


Techno Compact Builders	SSE/MK/CON/CLP	DS/E/CON/LMS			
<i>Hlang Kai</i>	<i>Pankun</i>	<i>21/10/17</i>			



←
PATHARKHOLA

MANDERDIS

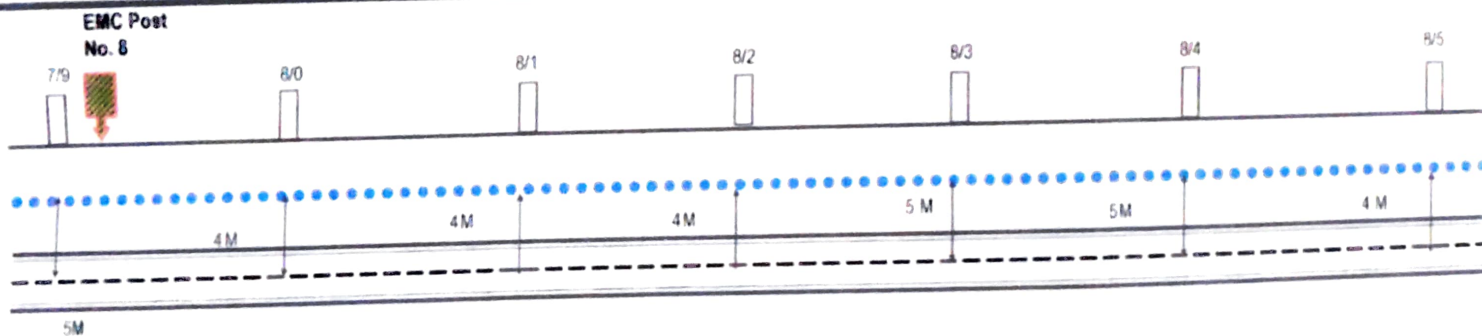
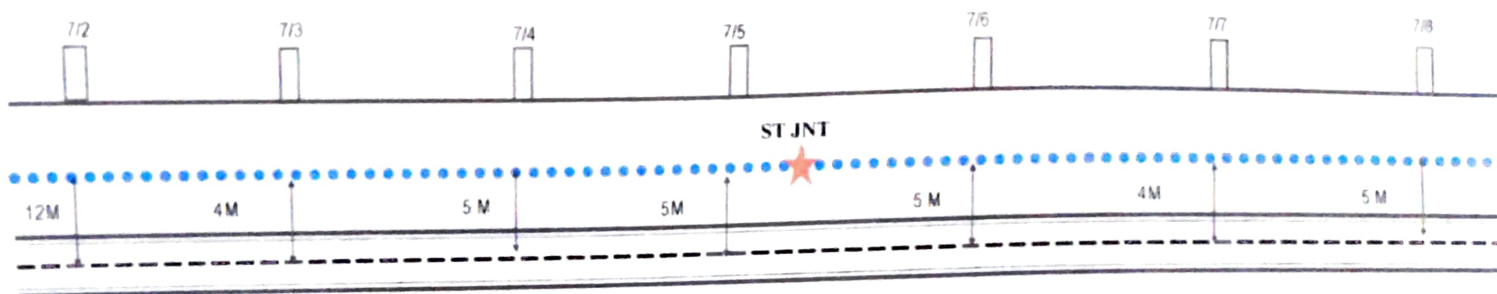


Techno Compact Builders	SSA/2K/04/LMS	BS76/001/LMS			
<i>Handwritten signature</i>	<i>Handwritten signature</i>	<i>Handwritten signature</i>			

PATHARKHOLA

MANDERDIS

EMC Post
No. 9

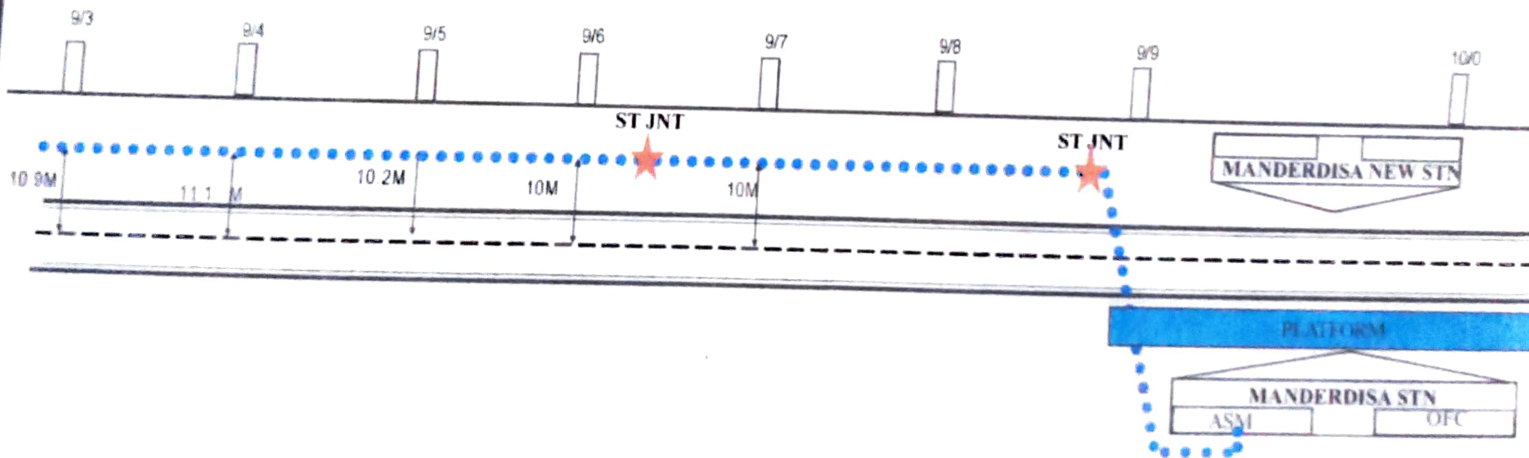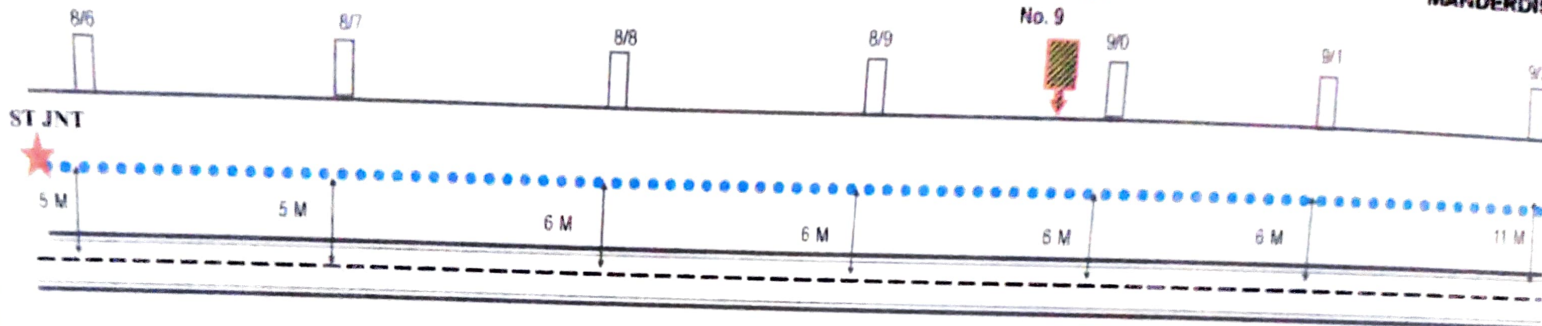

Techno Compact Builders	SSR/2K/COH/LMS	SSR/COH/LMS			
<i>Lang Sas</i>	<i>Randau</i>	<i>for</i>			
	<i>3/10/17</i>	<i>7/10/17</i>			