


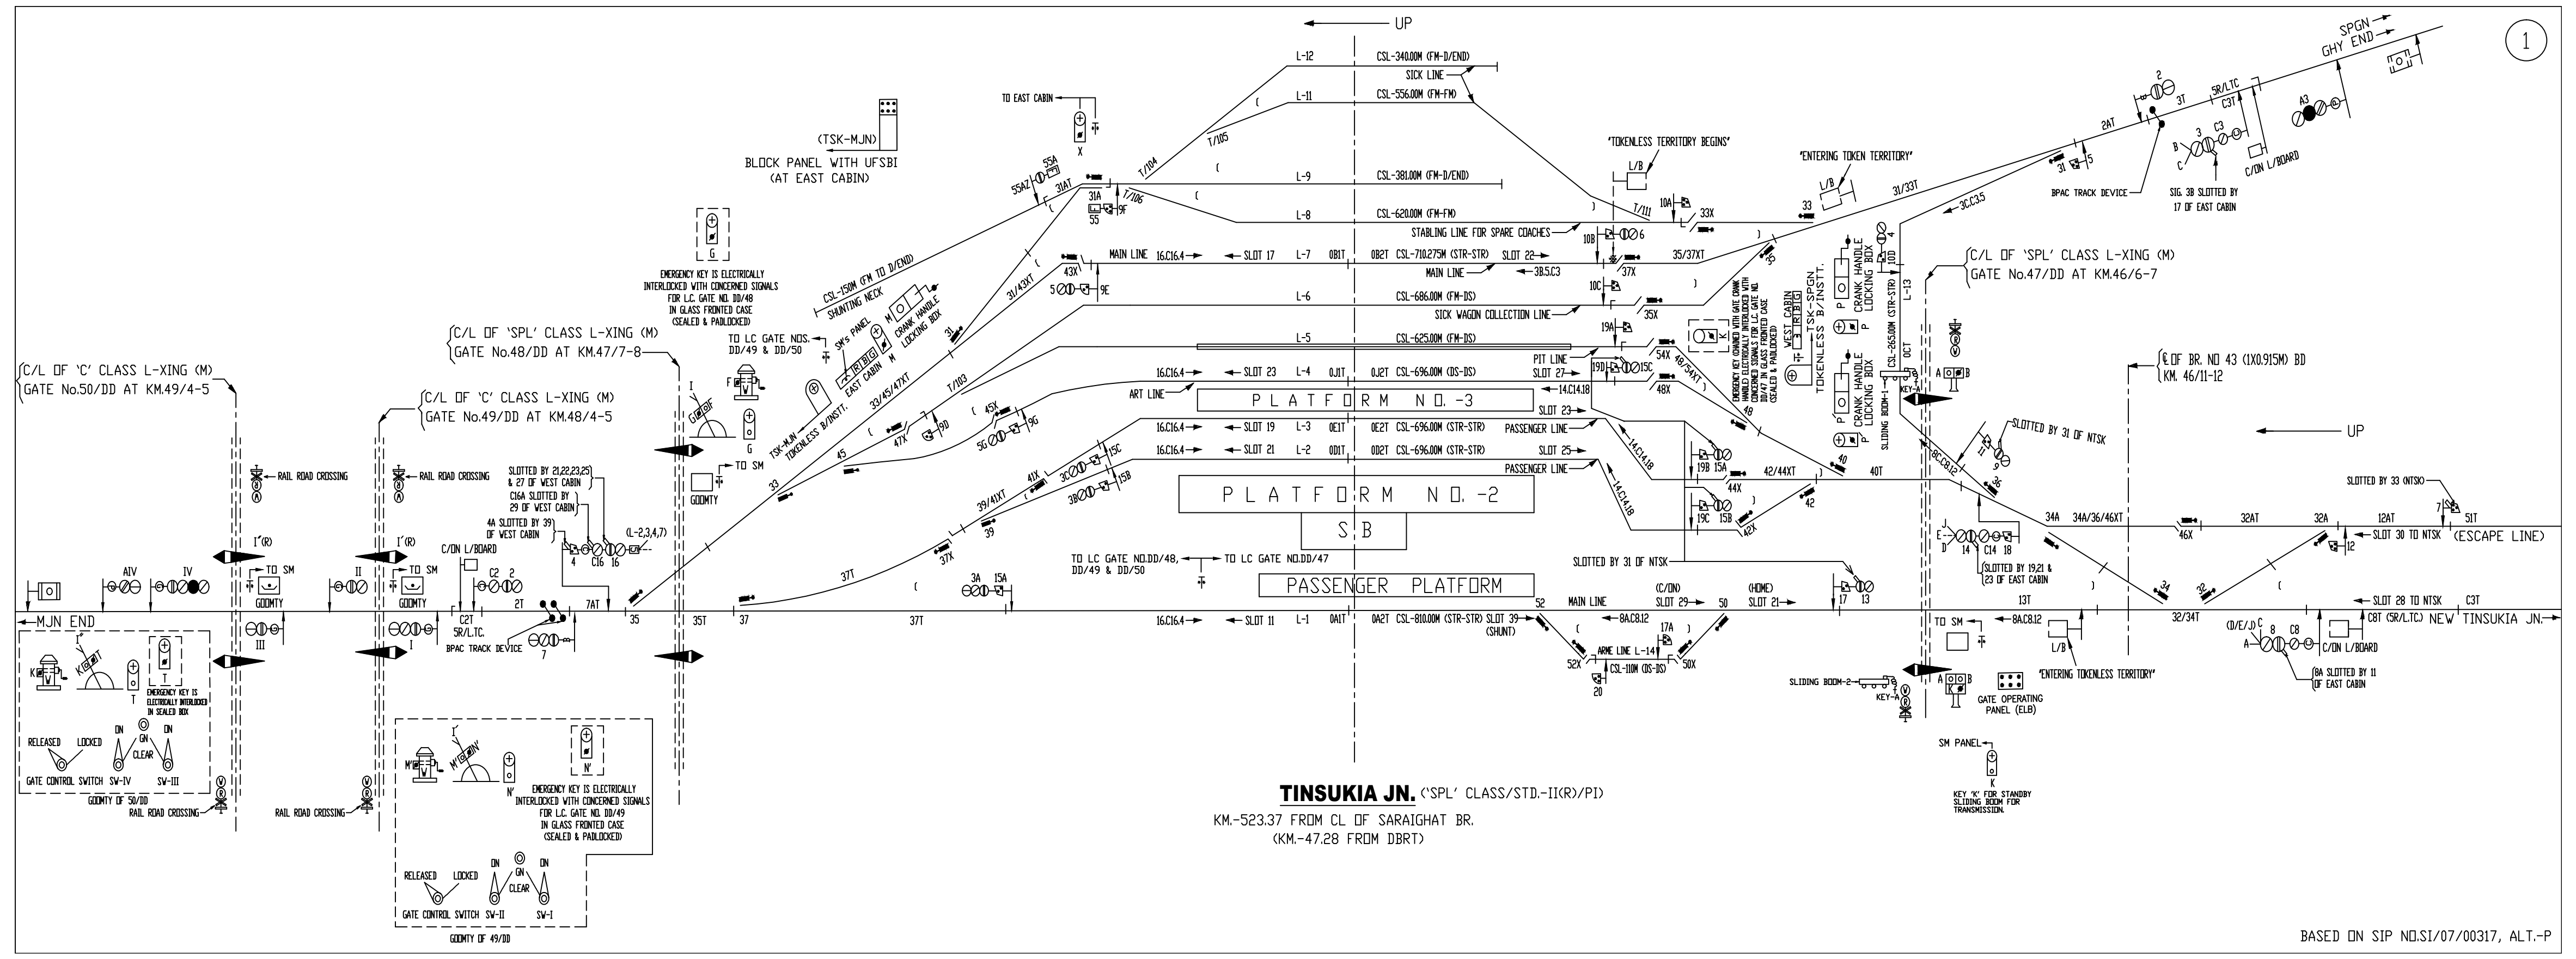

NEW TINSUKIA JN. ('SPL' CLASS/STD.-II(R)/PI)

KM.-524.78 FROM CL OF SARAIGHAT BR & KM.-44.88 FROM CL OF DBRT

UP

