


BHANGA CABLE ROUTE PLAN

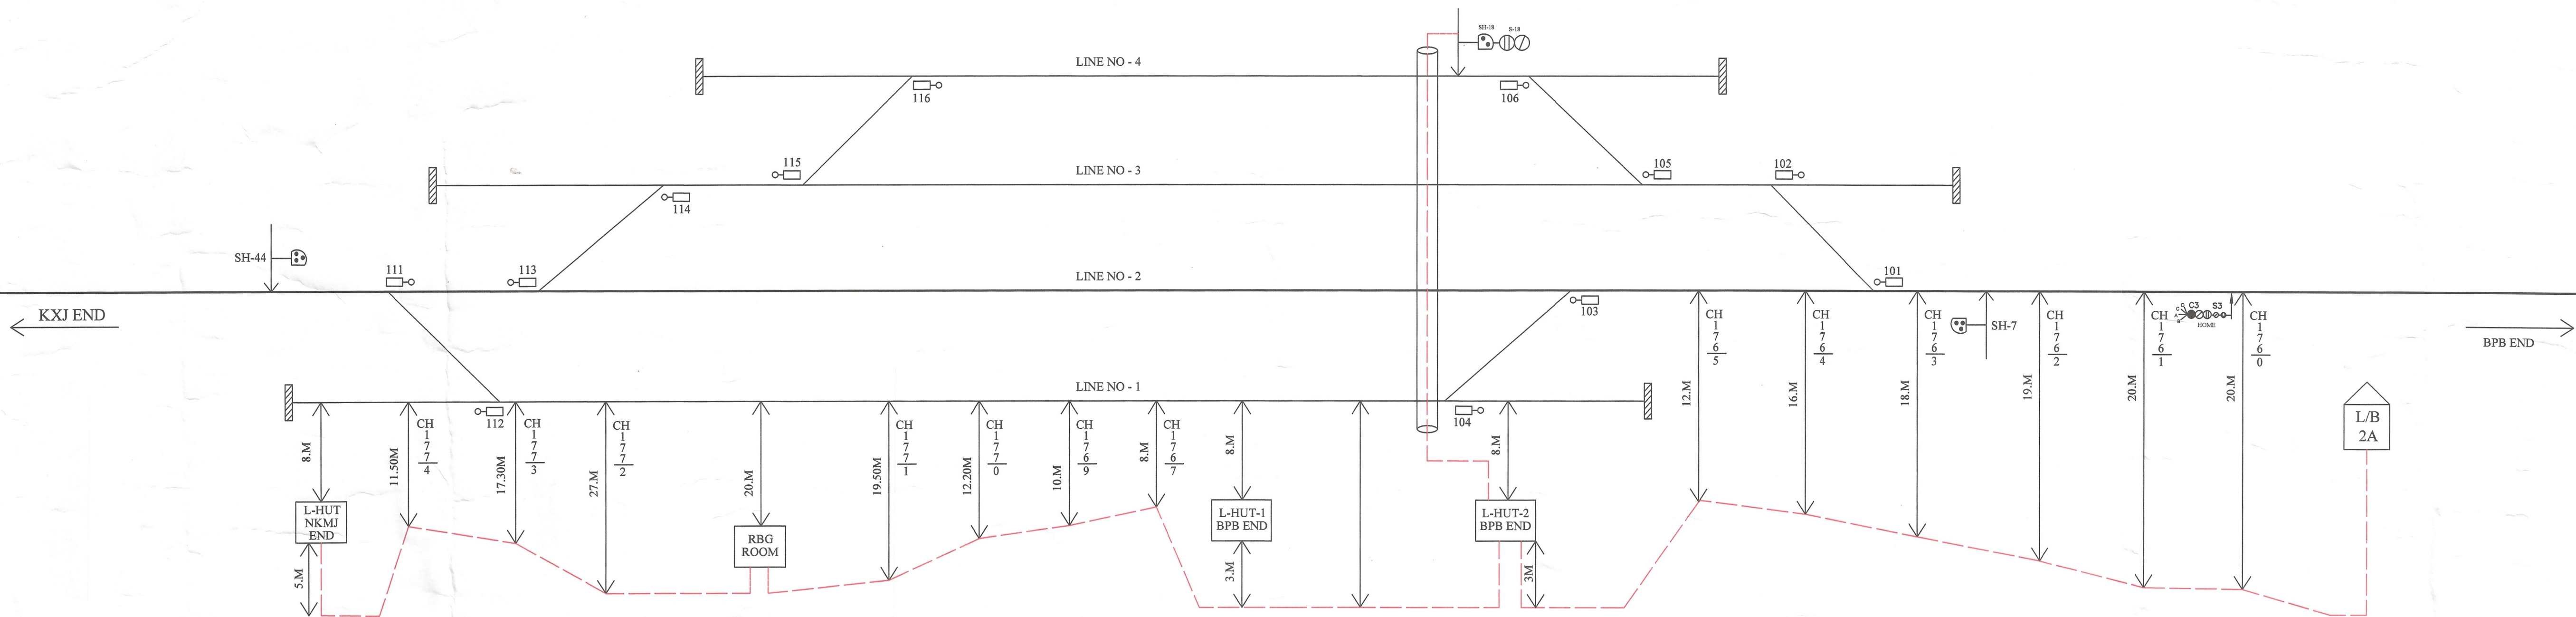

Designed by
DUTTA SUPPLY AGENCY
MALIGAON

SIGNATURE OF CONTRACTOR

Senior Section Engineer (Signal)
Maligaon, Badarpur
वरिष्ठ अनुभाग अभियंता (सिगनाल)
मलगाँव बैदरपुर

SSE/SIG/BPB

P. 10/14

ASTE/BPB

Munshi
23/10/24

Sr. ASTE/LMG

N.F.R
LUMDING DIVISION

S & T
DEPARTMENT

CABLE ROUTE PLAN
OF
BHANGA STATION

SHEET No. 1 of 1

NOT TO SCALE