


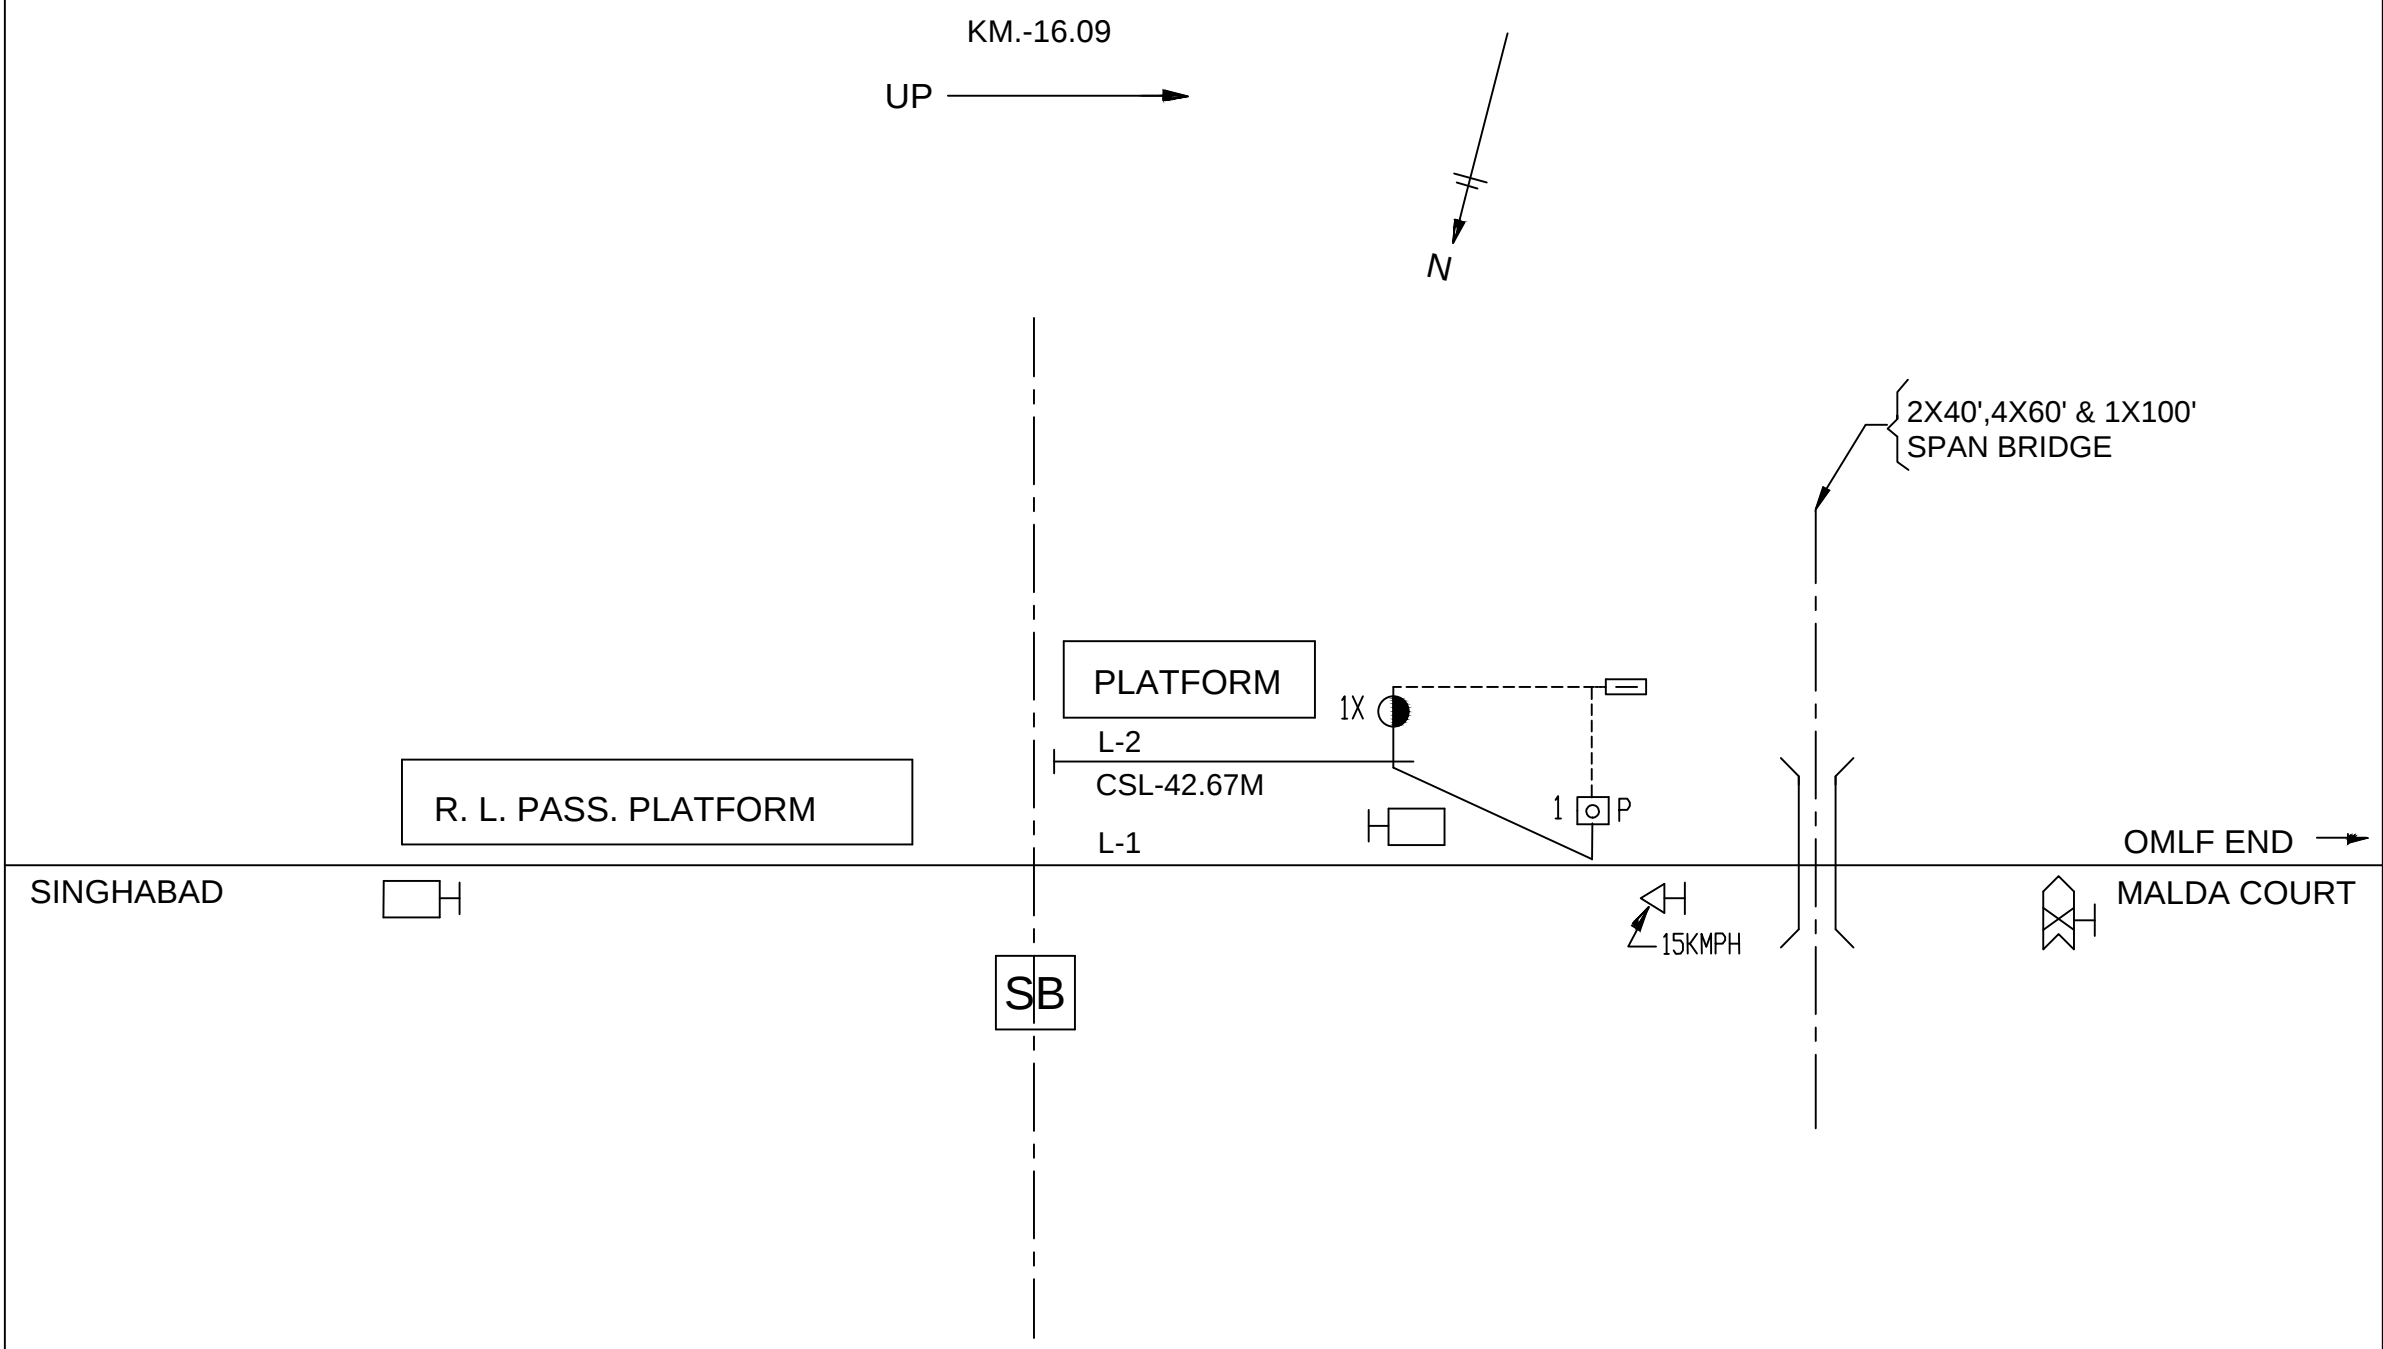


BULBULCHANDI (BG. `DK' CLASS)



MALDA COURT ('B' CLASS/STD.II(R)/EI

KM.-5.133 FROM OLD MALD
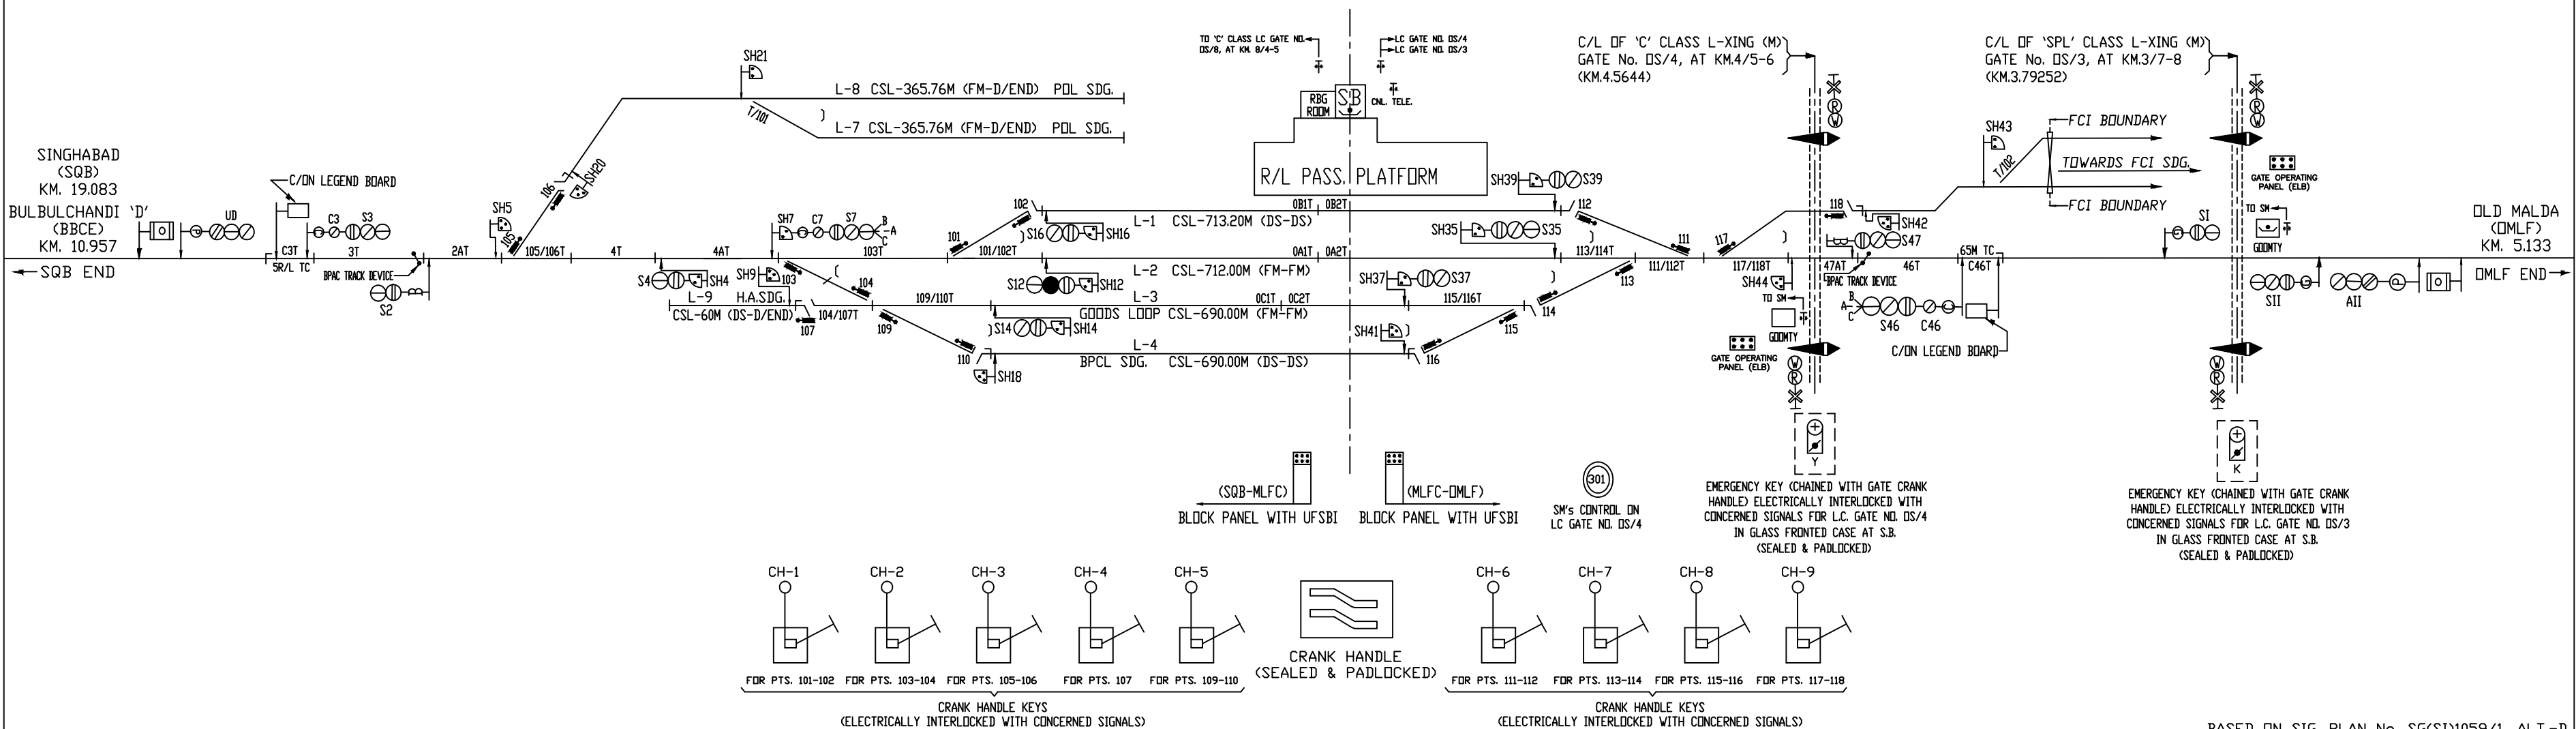
$$\text{DN.} \longleftrightarrow \text{U}$$


BASED ON SIG. PLAN No. SG(SI)1059/1, ALT.-1