




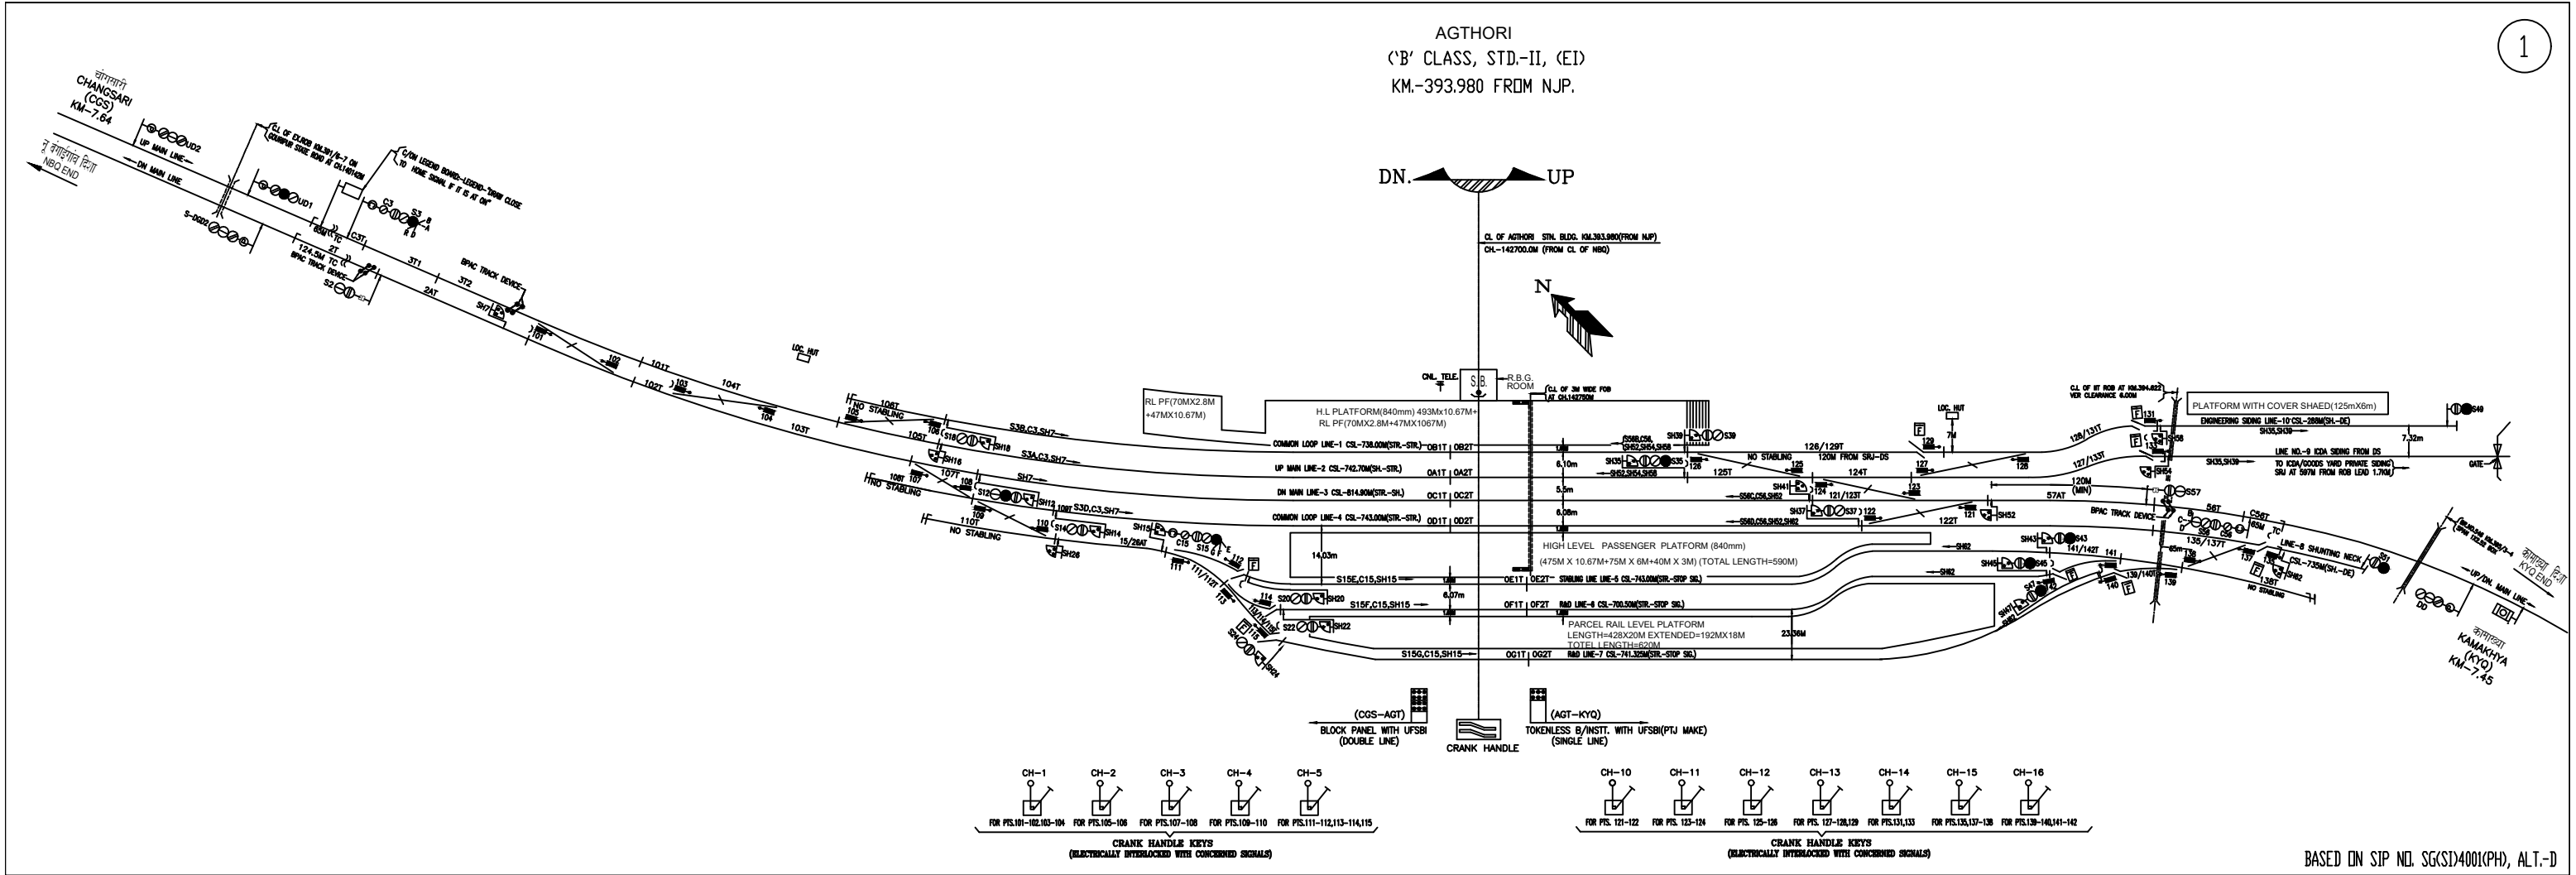

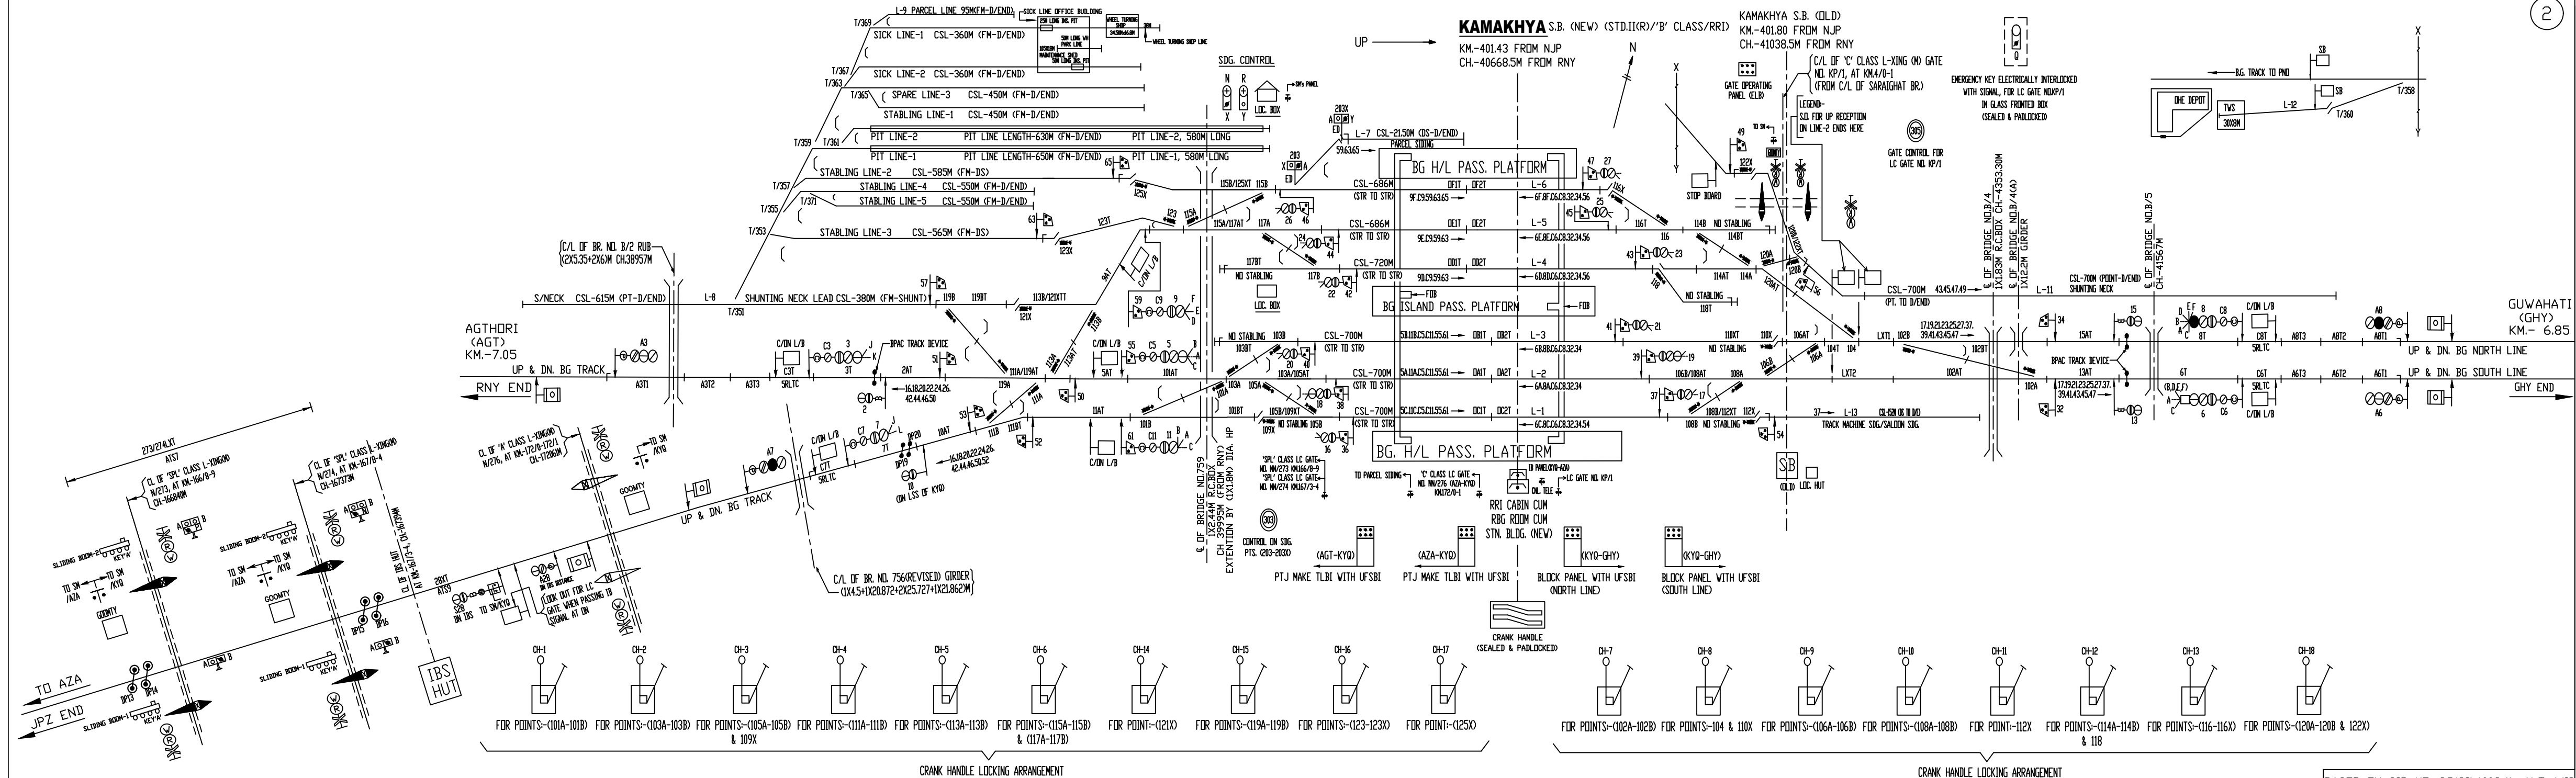



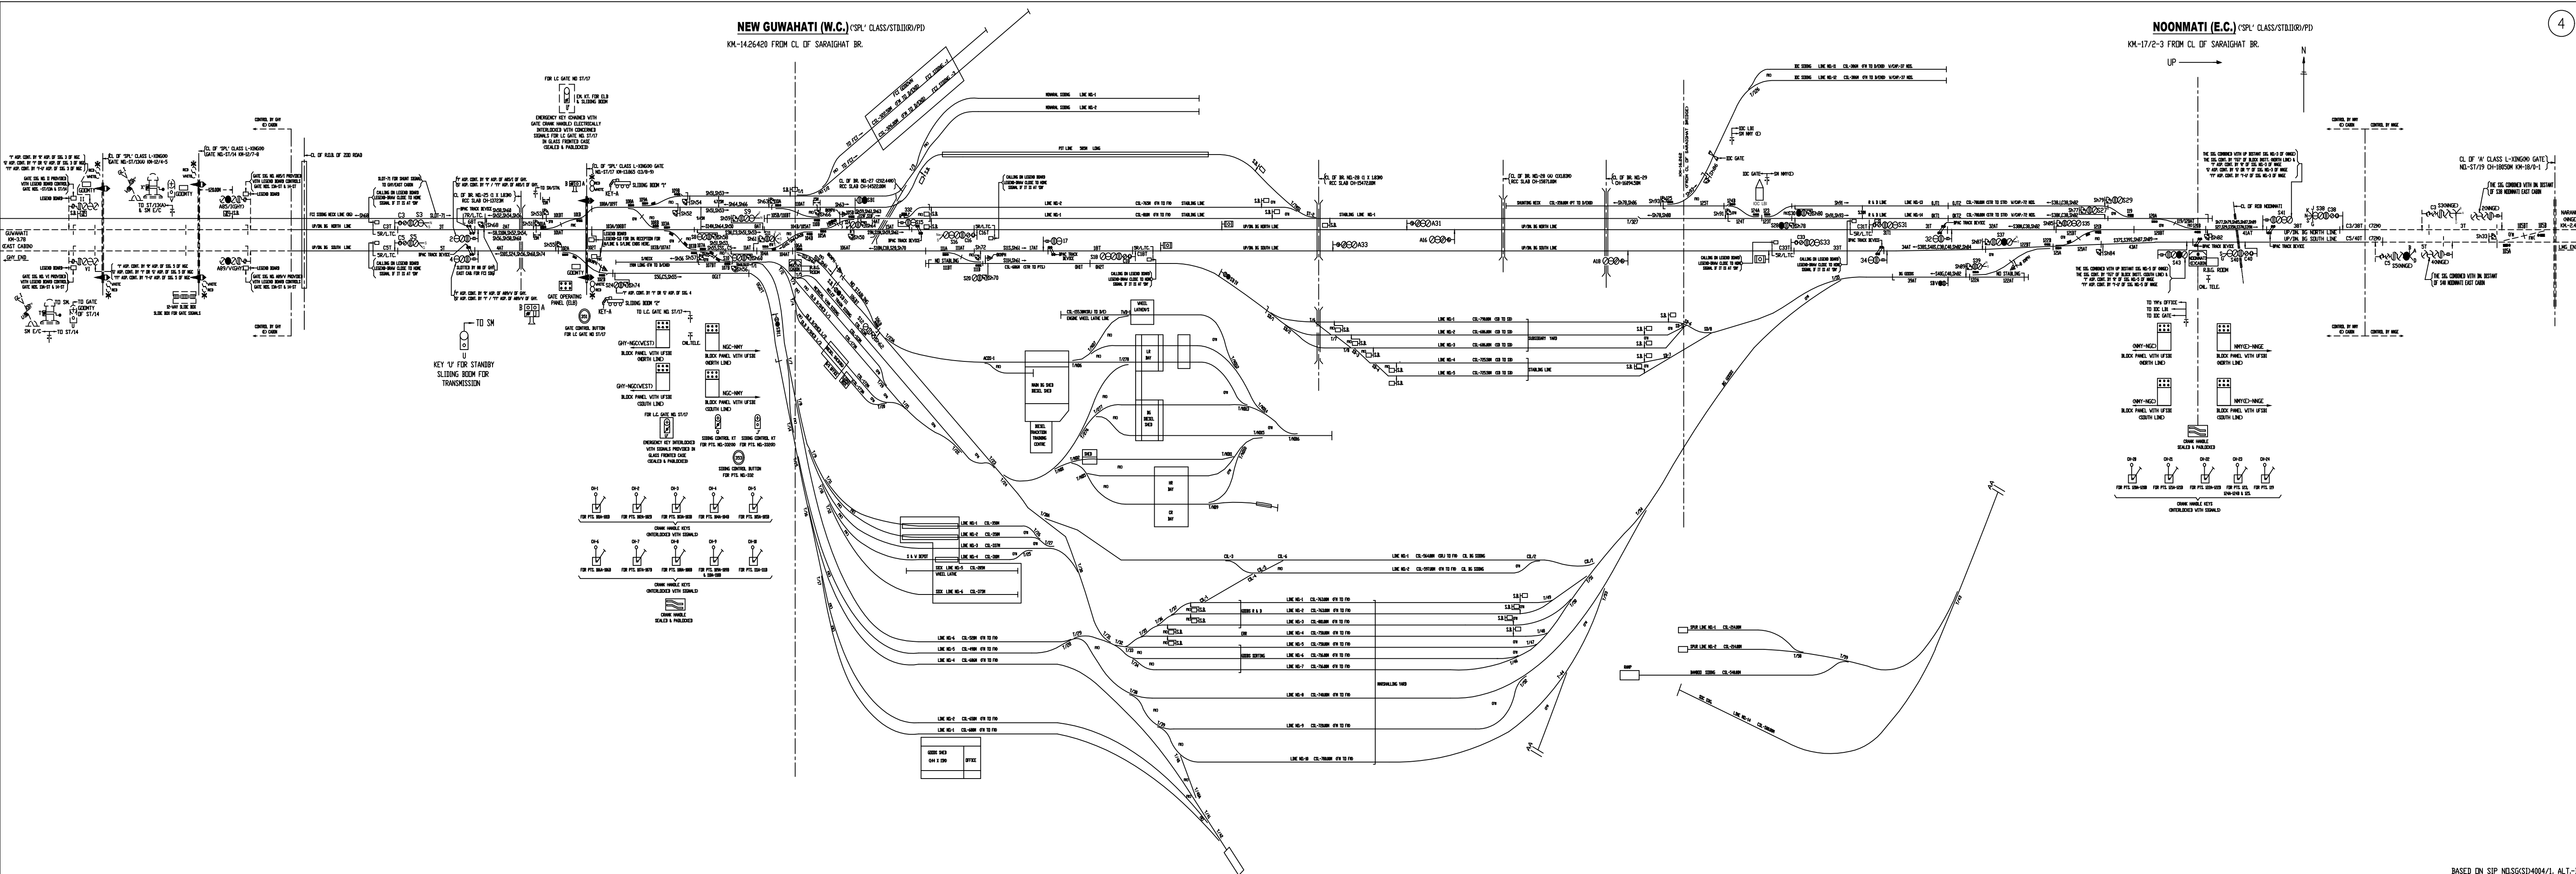


NARANGI ('B' CLASS/STD.II(R)/PI)

KM.-18.94 FROM SARAIGHAT BR.

UP →

N

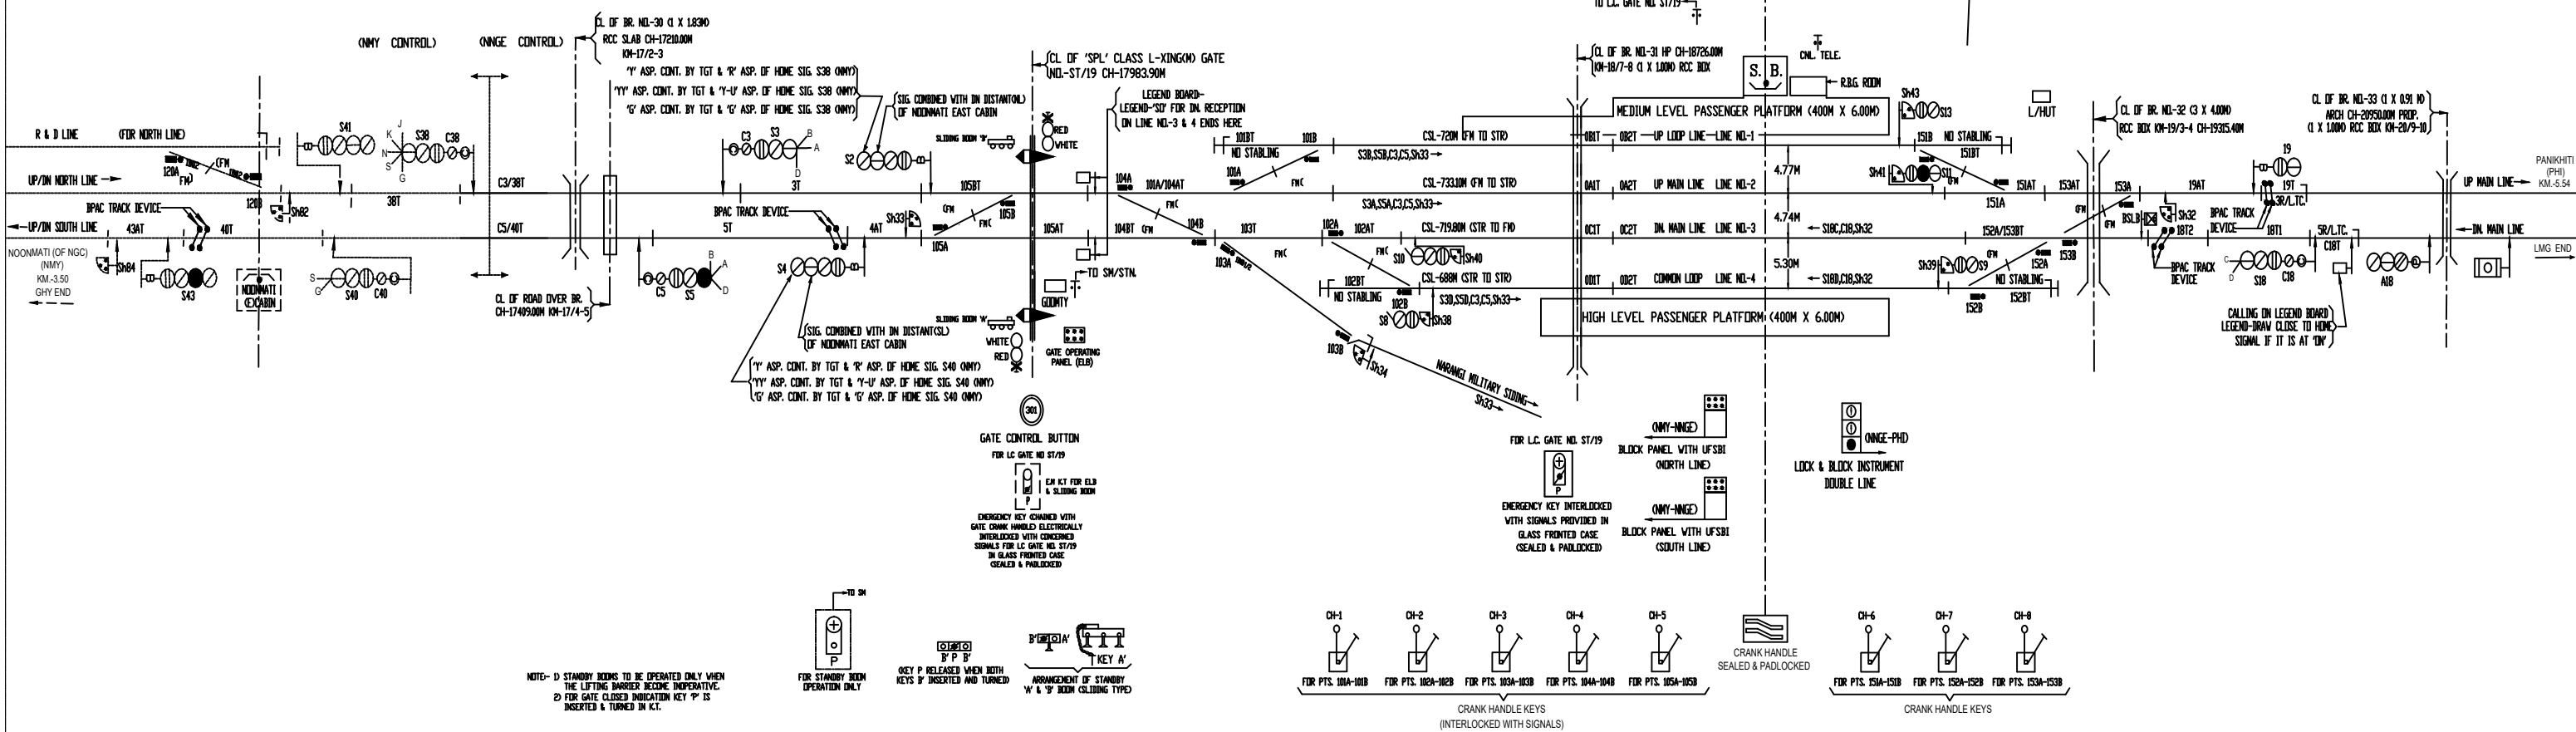


BASED ON SIG. PLAN No. SG(SD)4005/2, ALT.-II

NOTE:- 1) STANDBY BOOMS TO BE OPERATED ONLY WHEN THE LIFTING BARRIER BECOME INOPERATIVE.
2) FOR GATE CLOSED INDICATION KEY 'D' IS INSERTED & TURNED IN K.T.

PANIKHAITI ('B' CLASS/STD.II(R)/PI)


KM.-24.48 FROM CL OF SARAIGHAT BR.

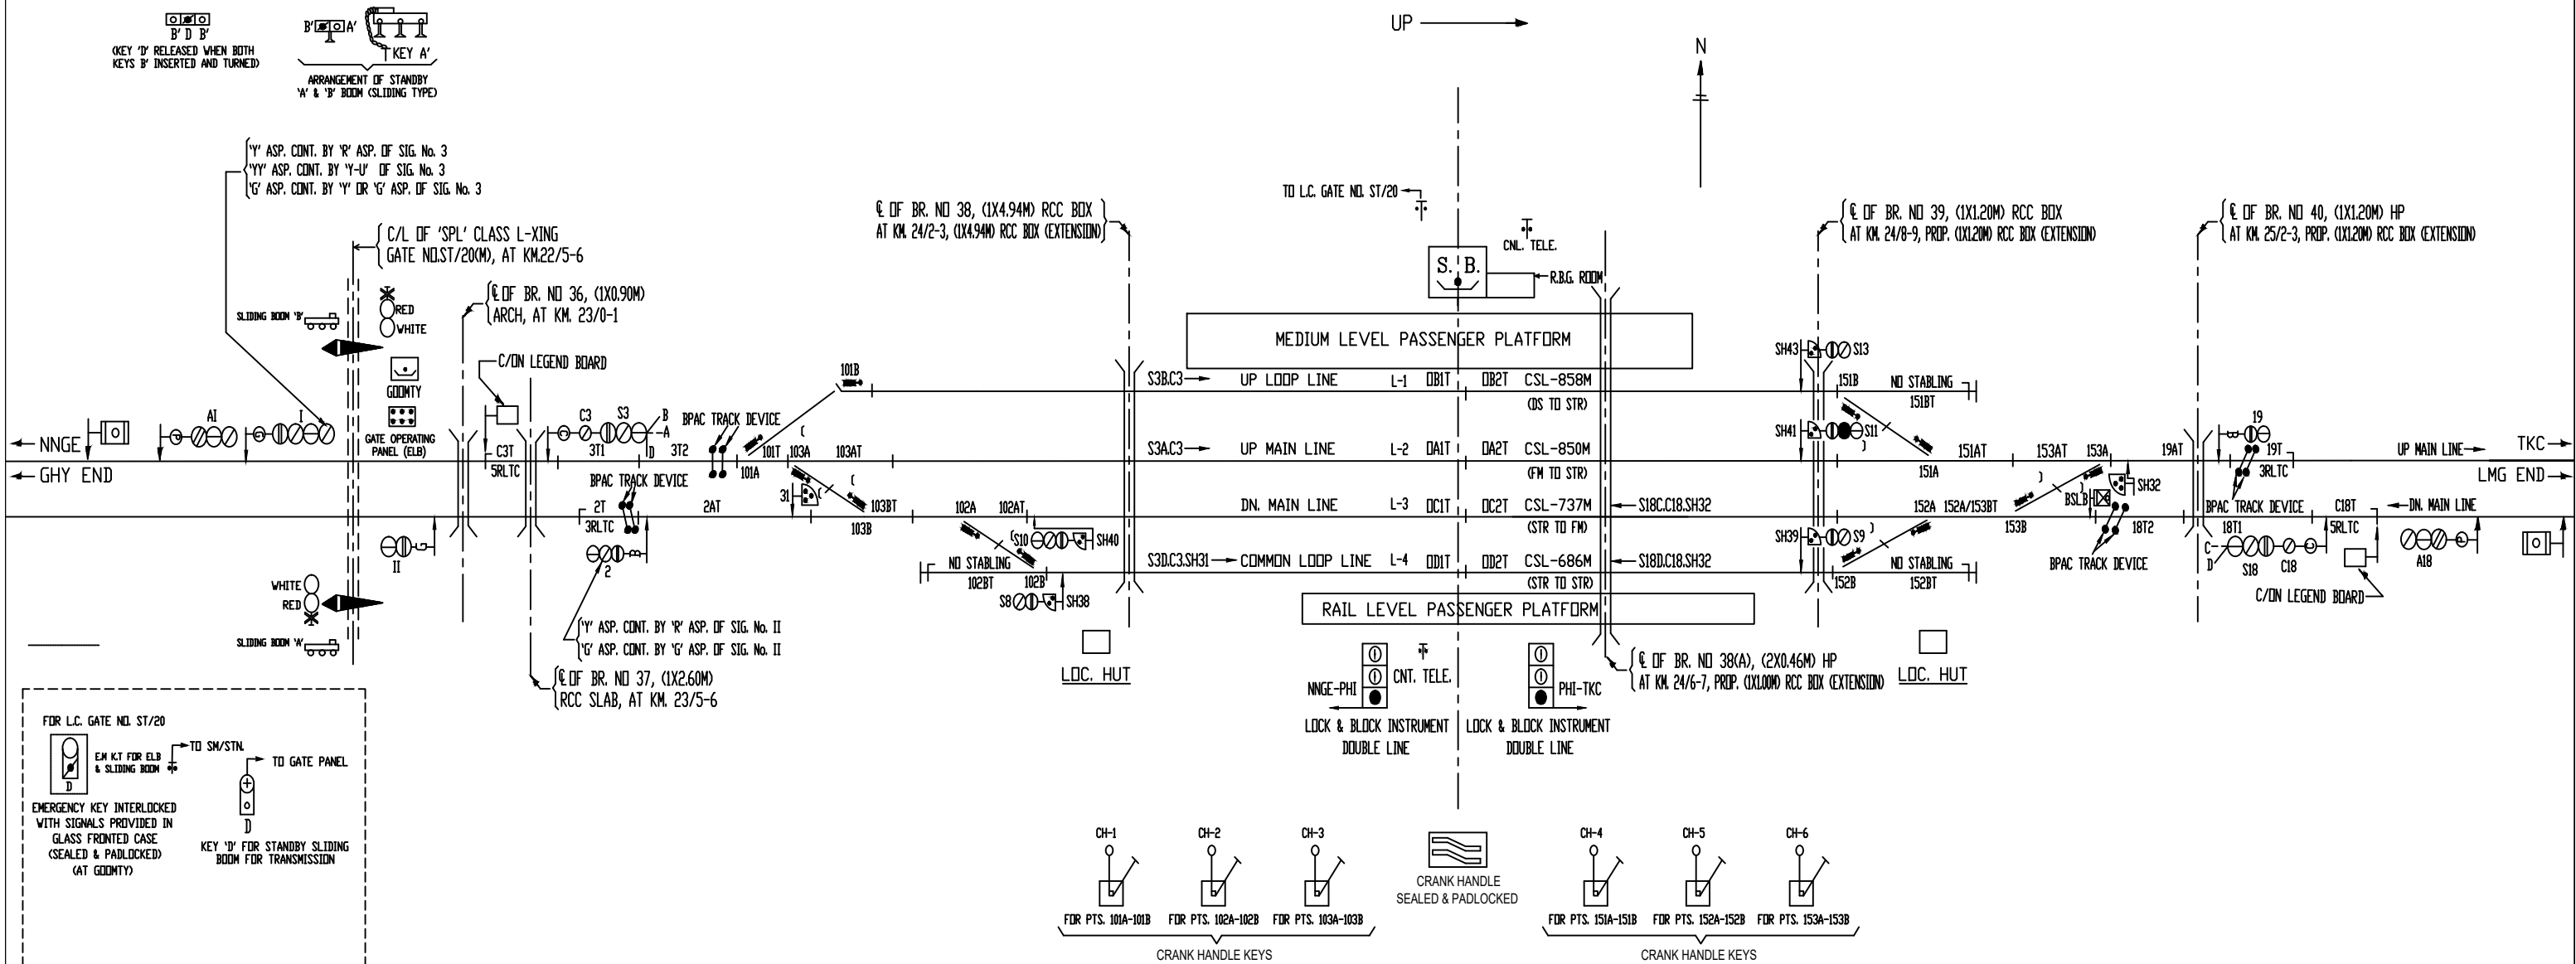

BASED ON SIG. PLAN No. SG(SI)4006, ALT.-F


THAKURKUCHI ('B' CLASS/STD.II(R)/PI)

KM.-29.86 FROM CL OF SARAIGHAT BR

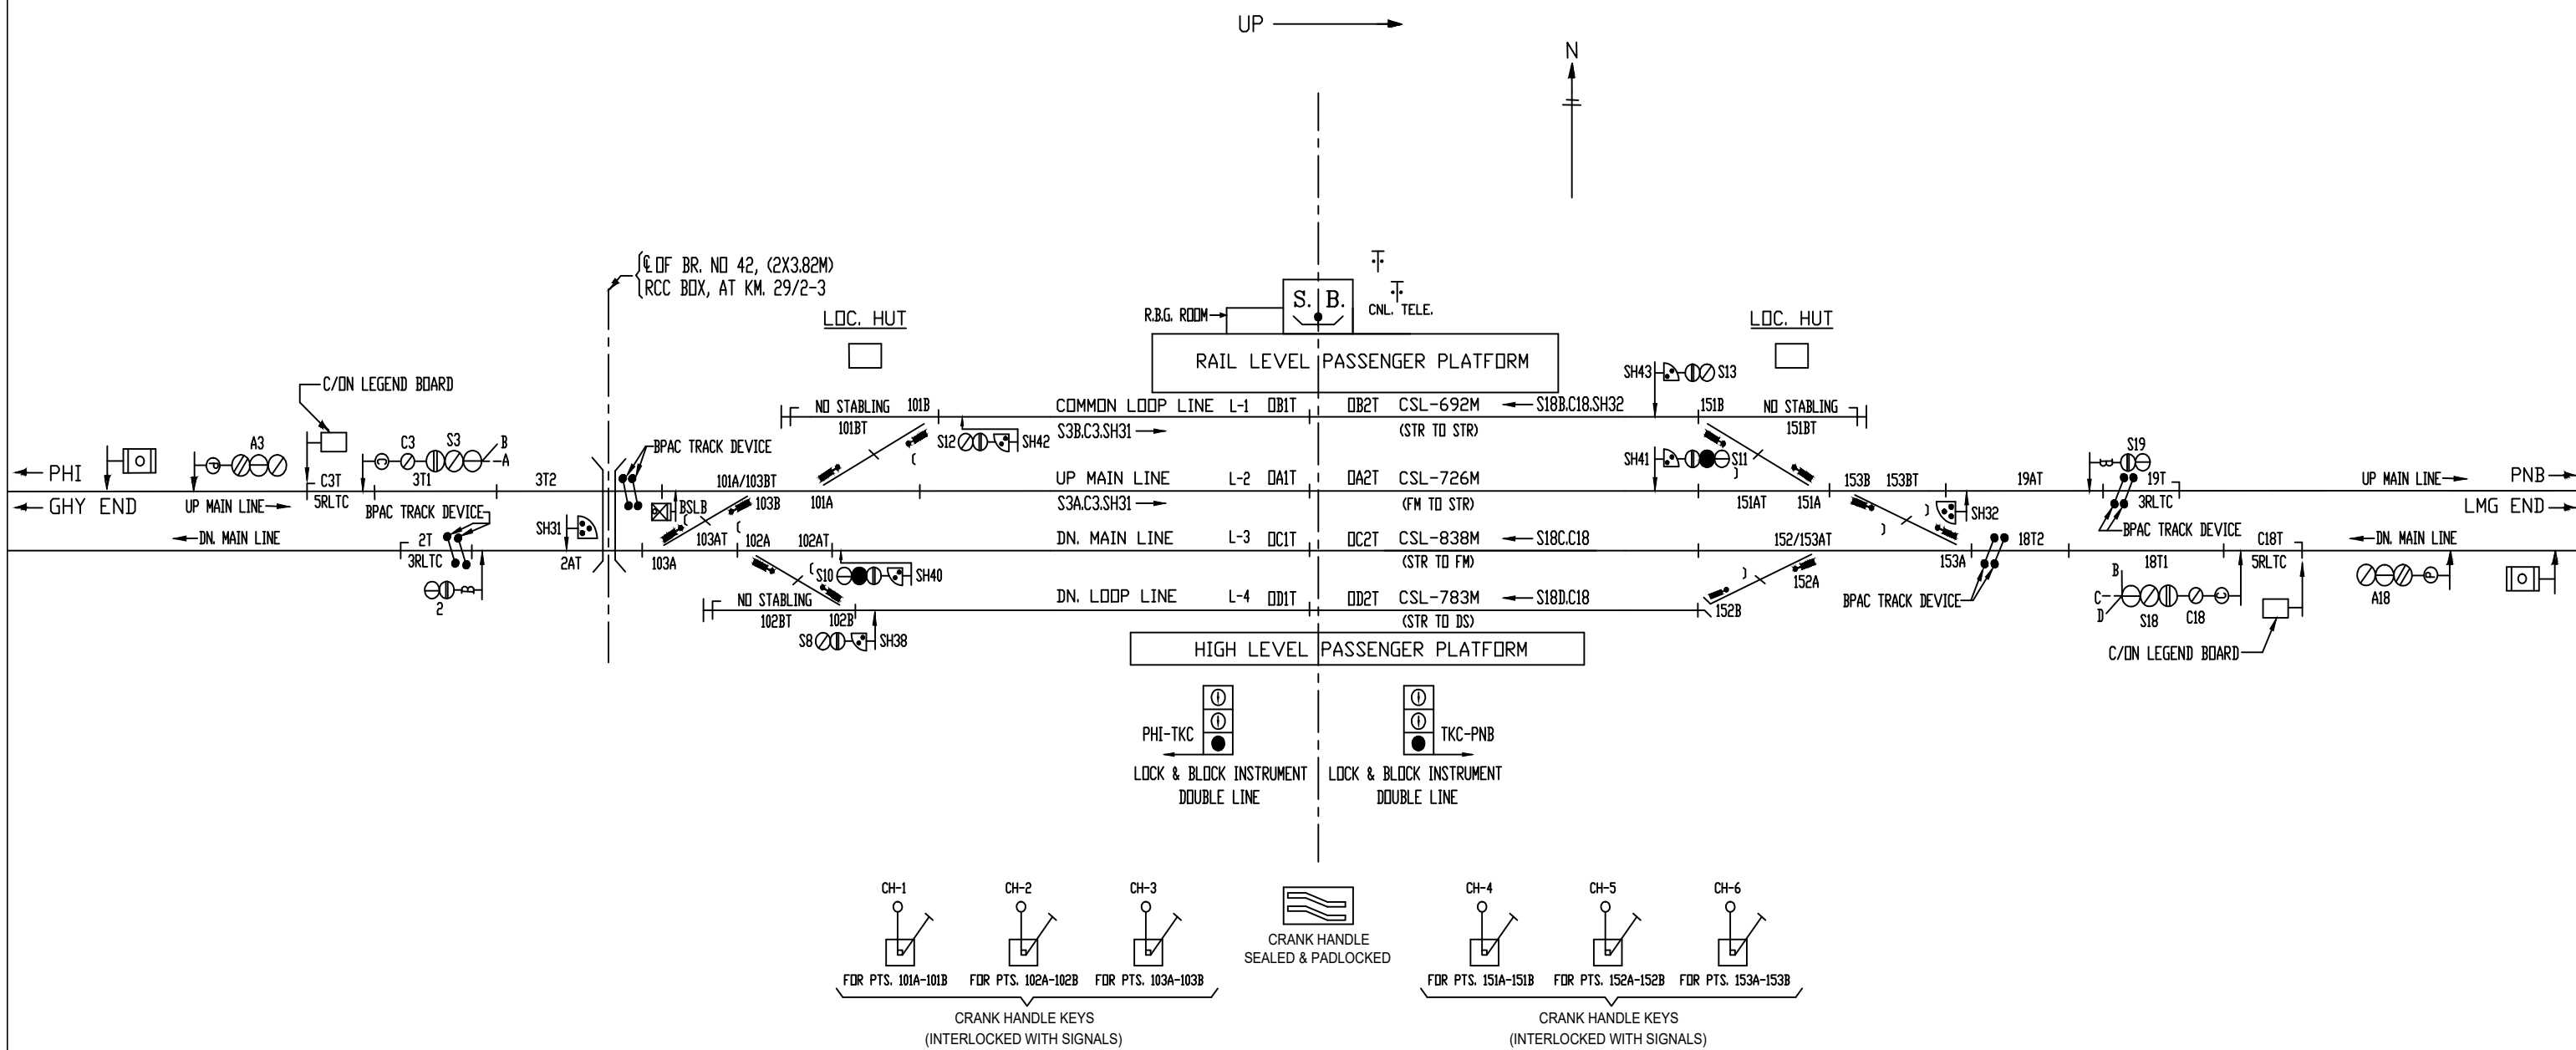


BASED ON SIG. PLAN No. SG(SI)4007/2

PANBARI ('B' CLASS/STD.II(R)/PI)
KM.-37.170 FROM CL OF SARAIGHAT BR.

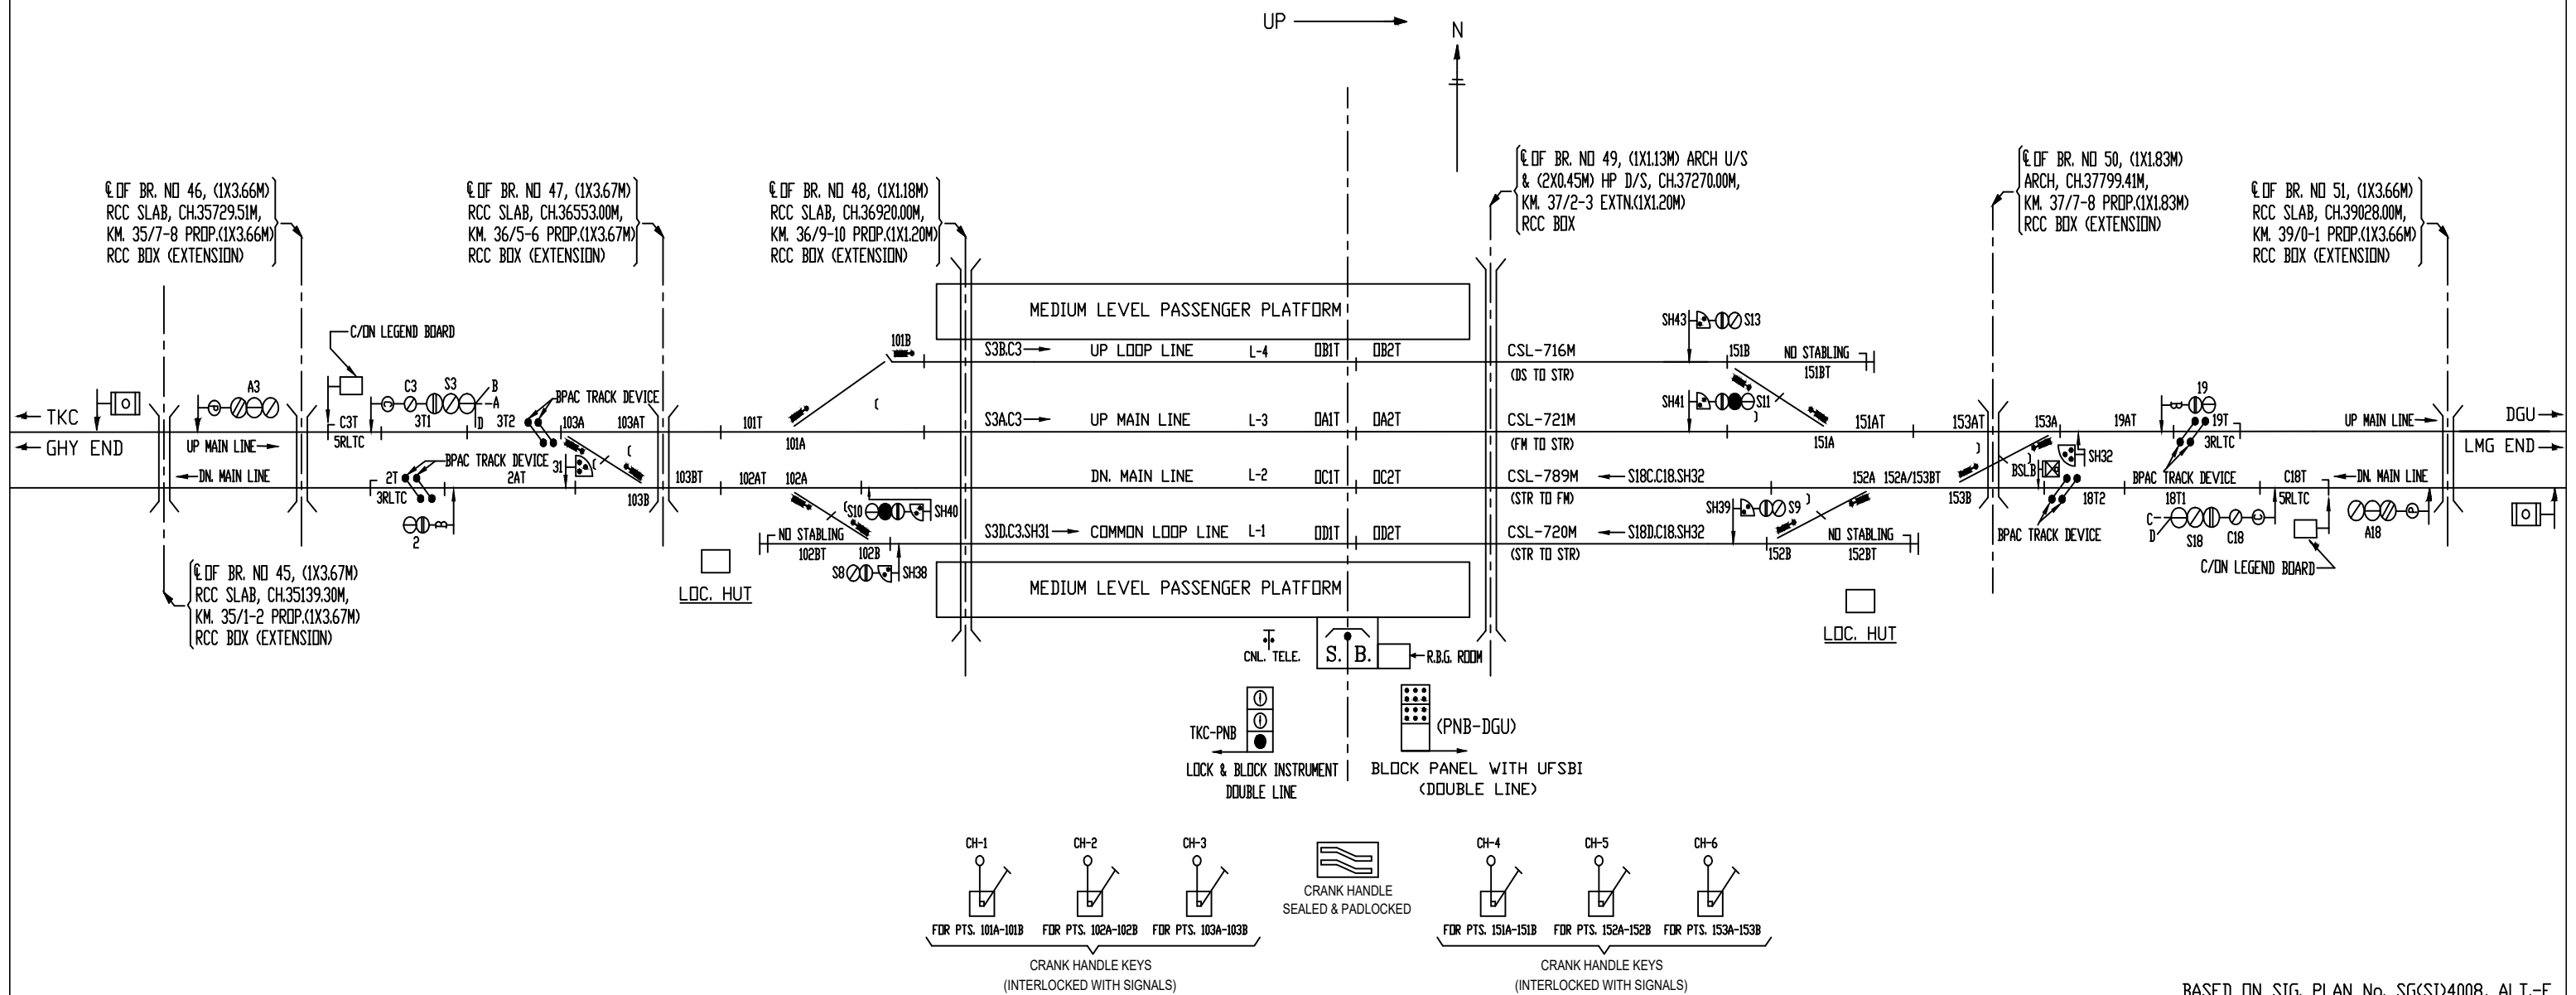


BASED ON SIG. PLAN No. SG(SI)4008, ALT.-E

NOTE:- 1) STANDBY ROOMS TO BE OPERATED ONLY WHEN THE LIFTING BARRIER BECOME INOPERATIVE.
2) FOR GATE CLOSED INDICATION KEY Q IS INSERTED & TURNED IN K.T.

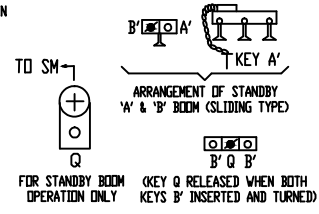


DIGARU ('B' CLASS/STD.II(R)/EI)

KM.-44.012 FROM CL OF SARAIGHAT BR.

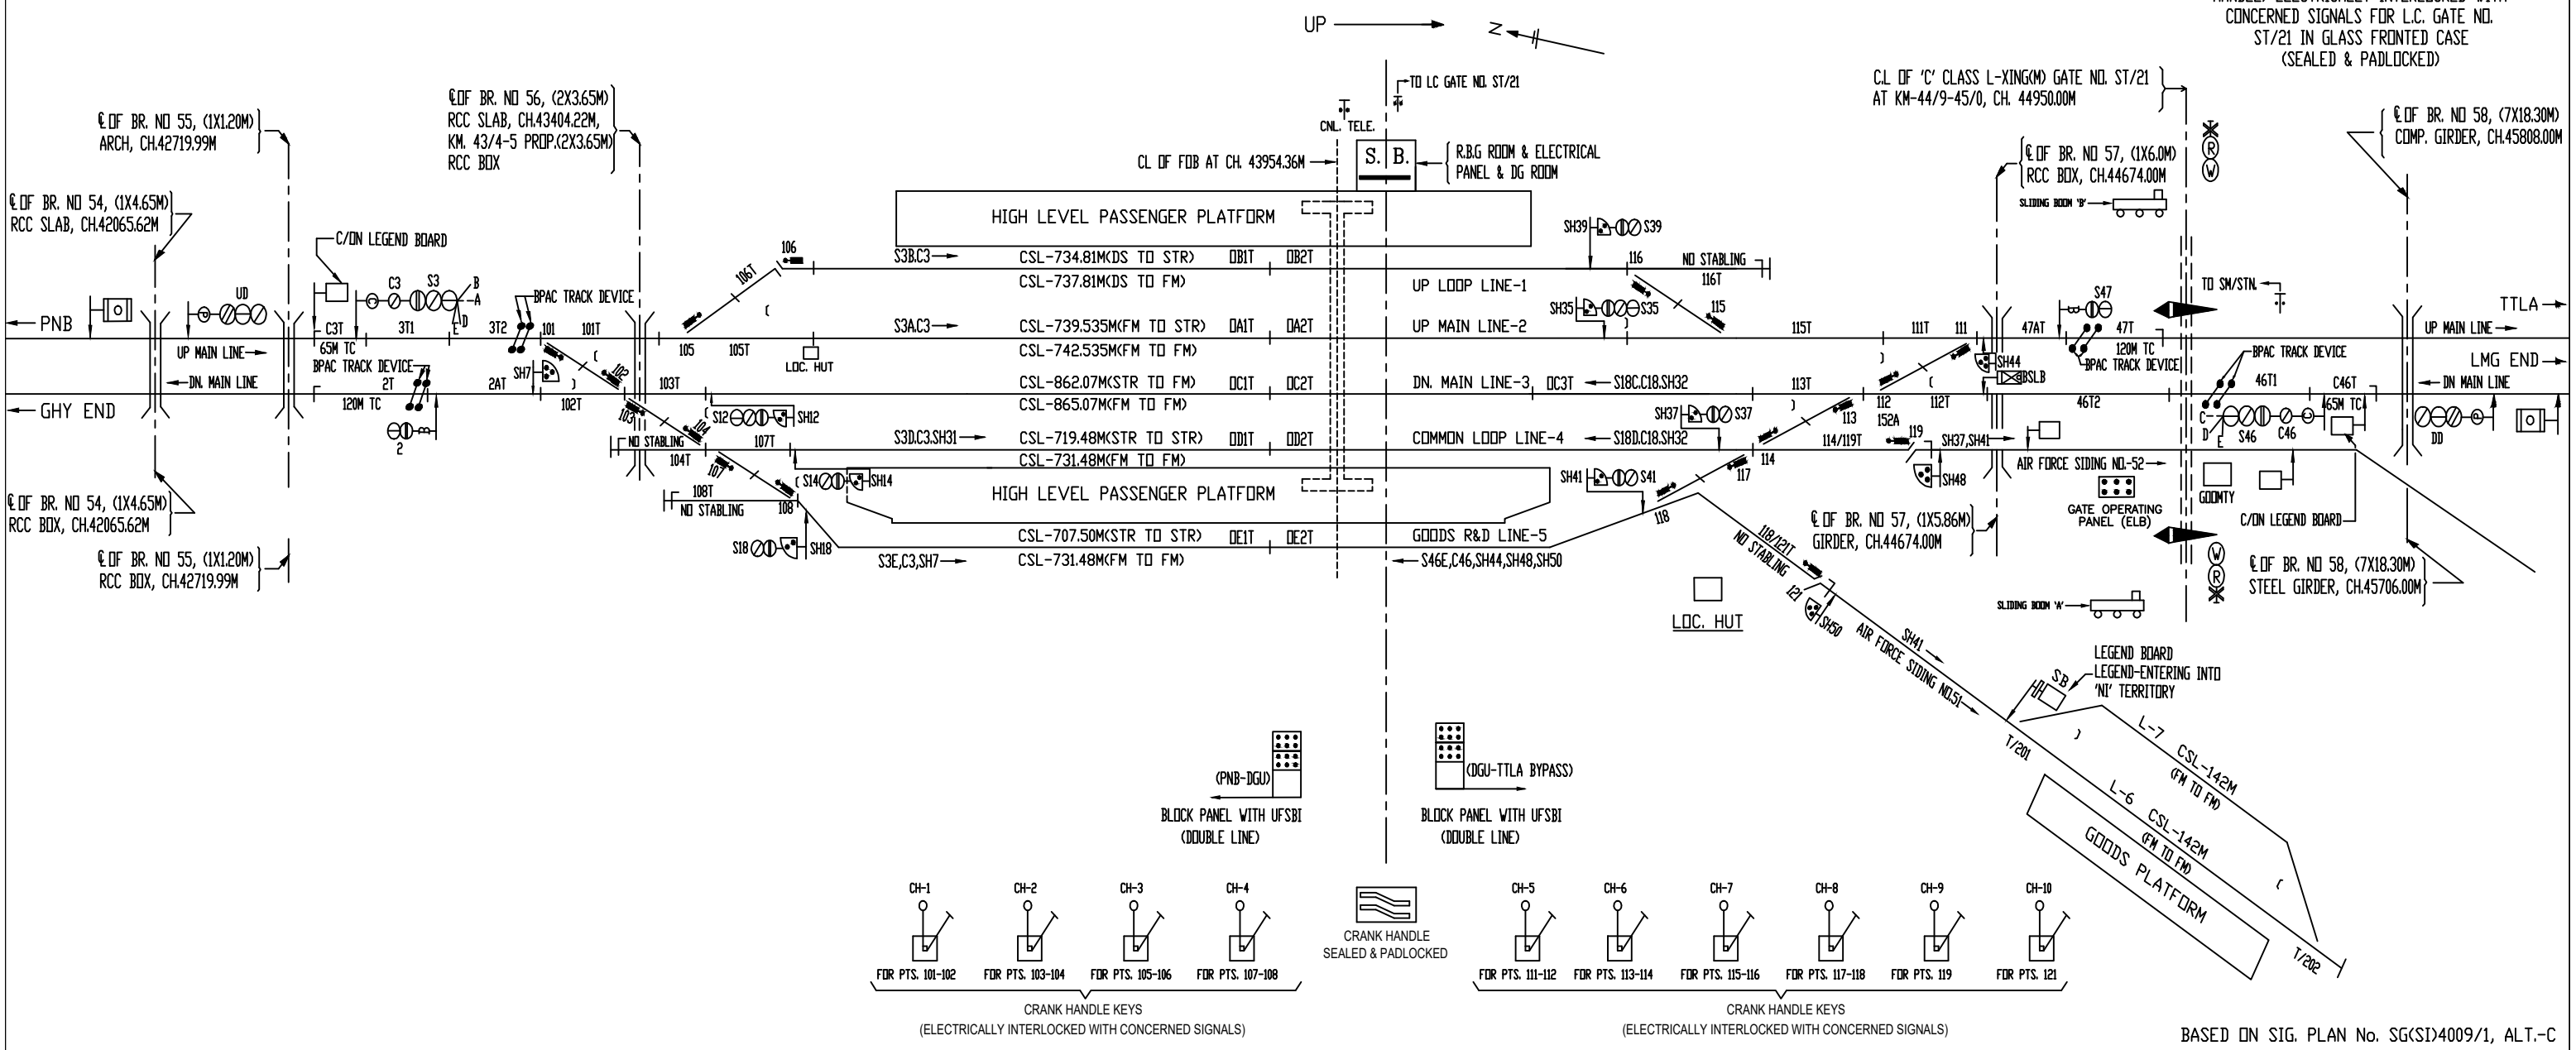


BASED ON SIG. PLAN No. SG(SI)4009/1, ALT.-C

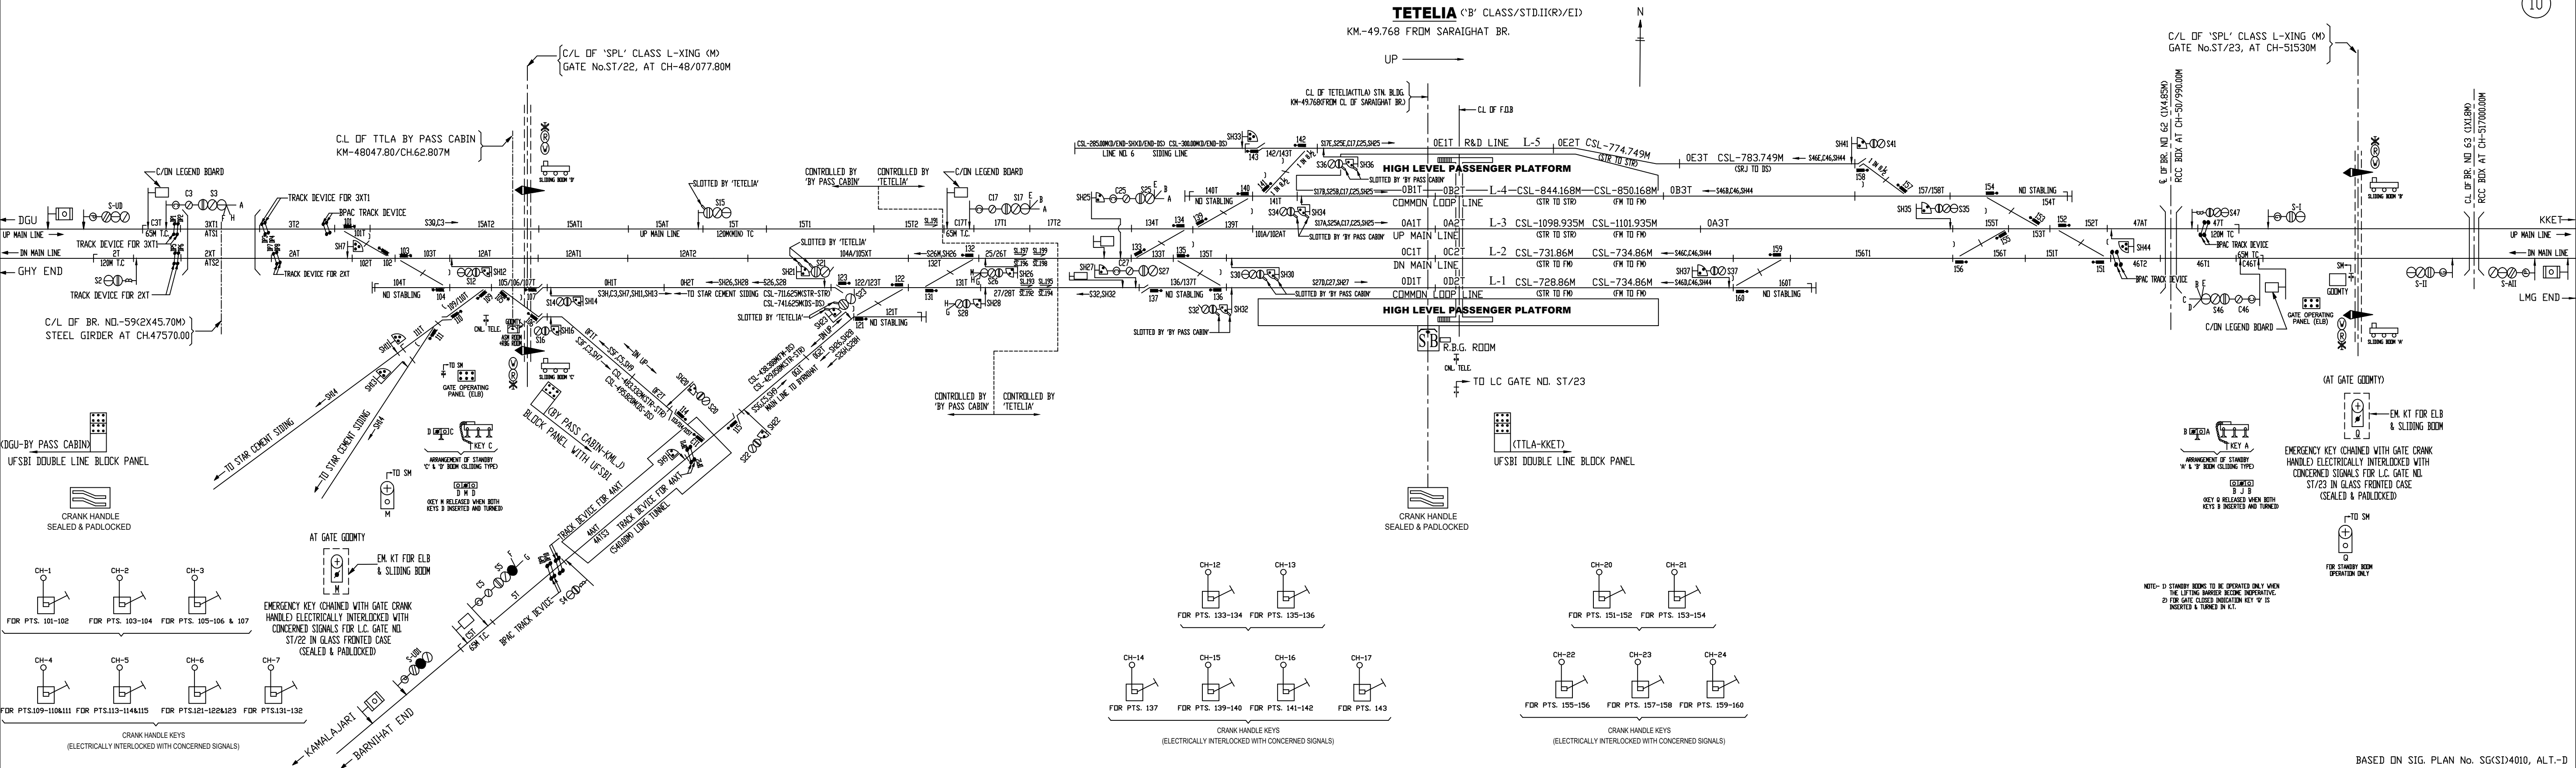


KAMRUP KHETRI ('B' CLASS/STD.II(R)/EI)
KM.-56.100 FROM CL OF SARAIGHAT BR.



UP →
← DN.

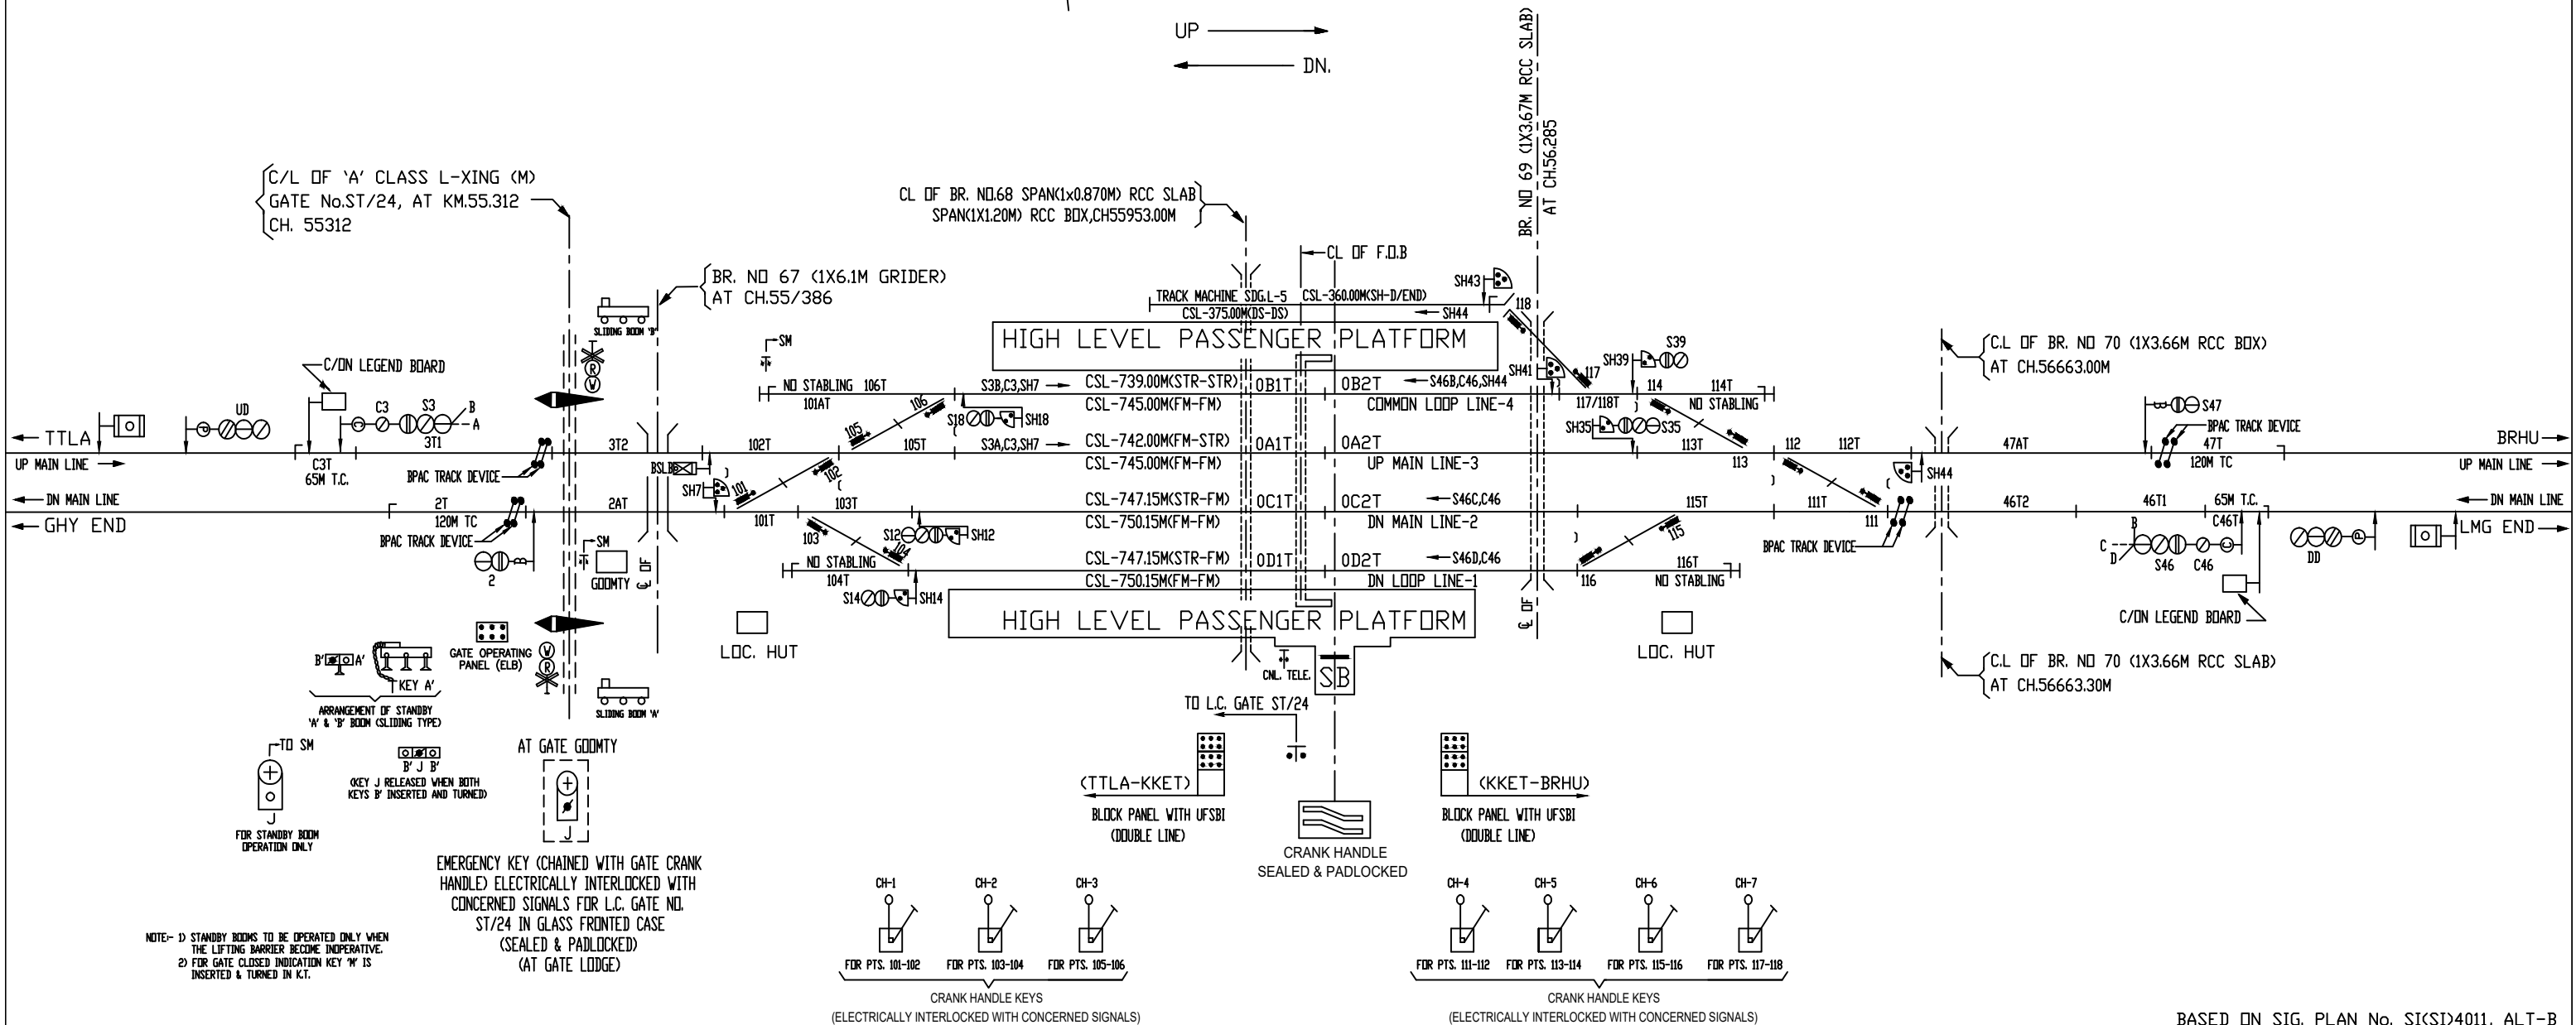


BARAHU ('B' CLASS/STD.II(R)/EI)
KM.-61.820 FROM CL OF SARAIGHAT BR.
UP →

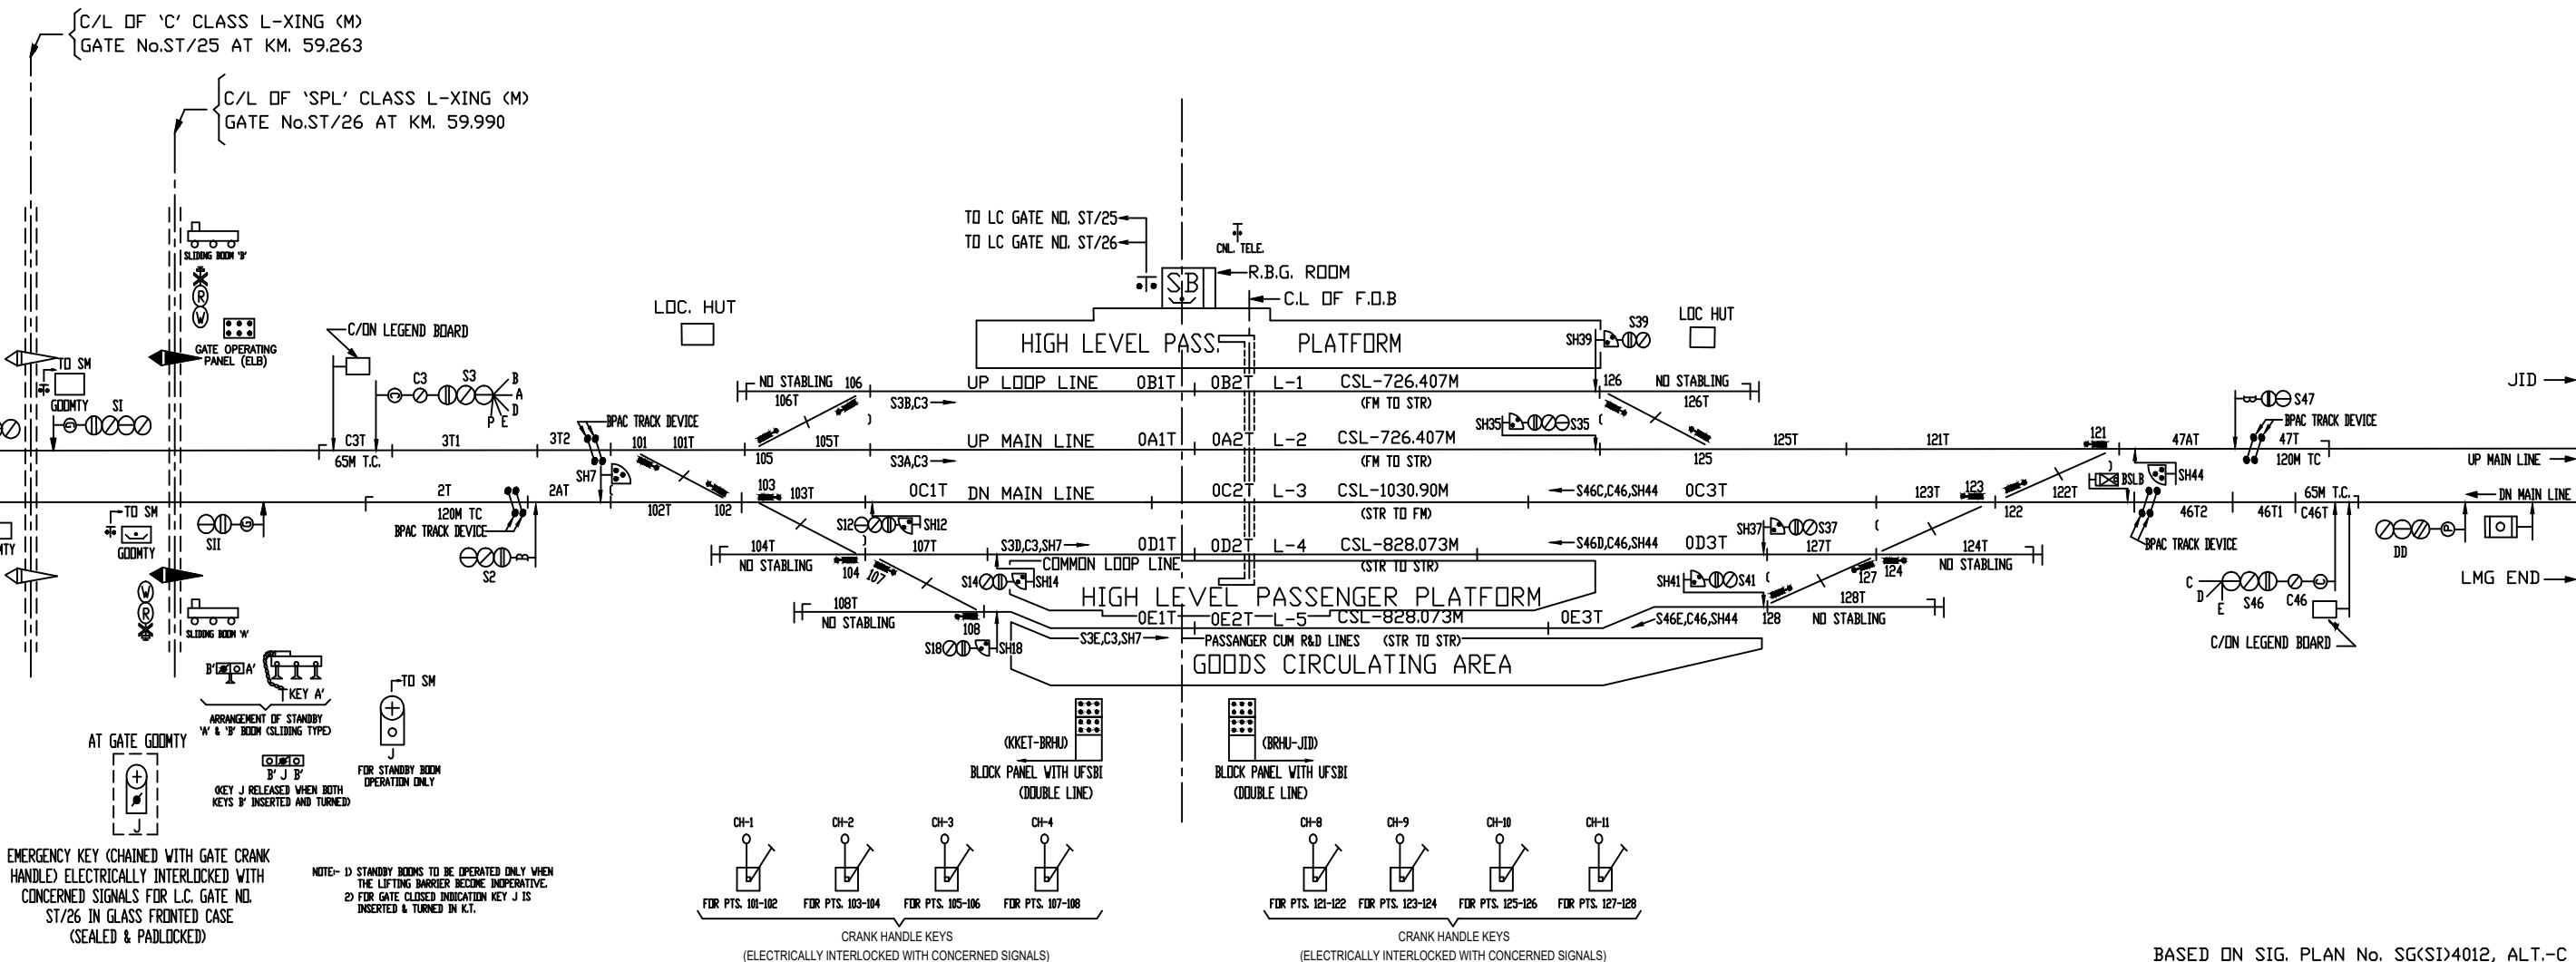


BASED ON SIG. PLAN No. SG(SI)4012, ALT.-C



 

DHARAMTUL ('B' CLASS/STD.II(R)/EI)



KM.-86.300 FROM CL OF SARAIGHAT BR.

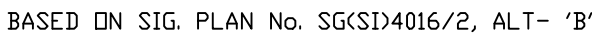


THEKERAGURI

‘B’ CLASS, STD.II(R), (EI)
KM.-93.725 FROM CL OF SARAIGHAT BR.


DN. ← → UP

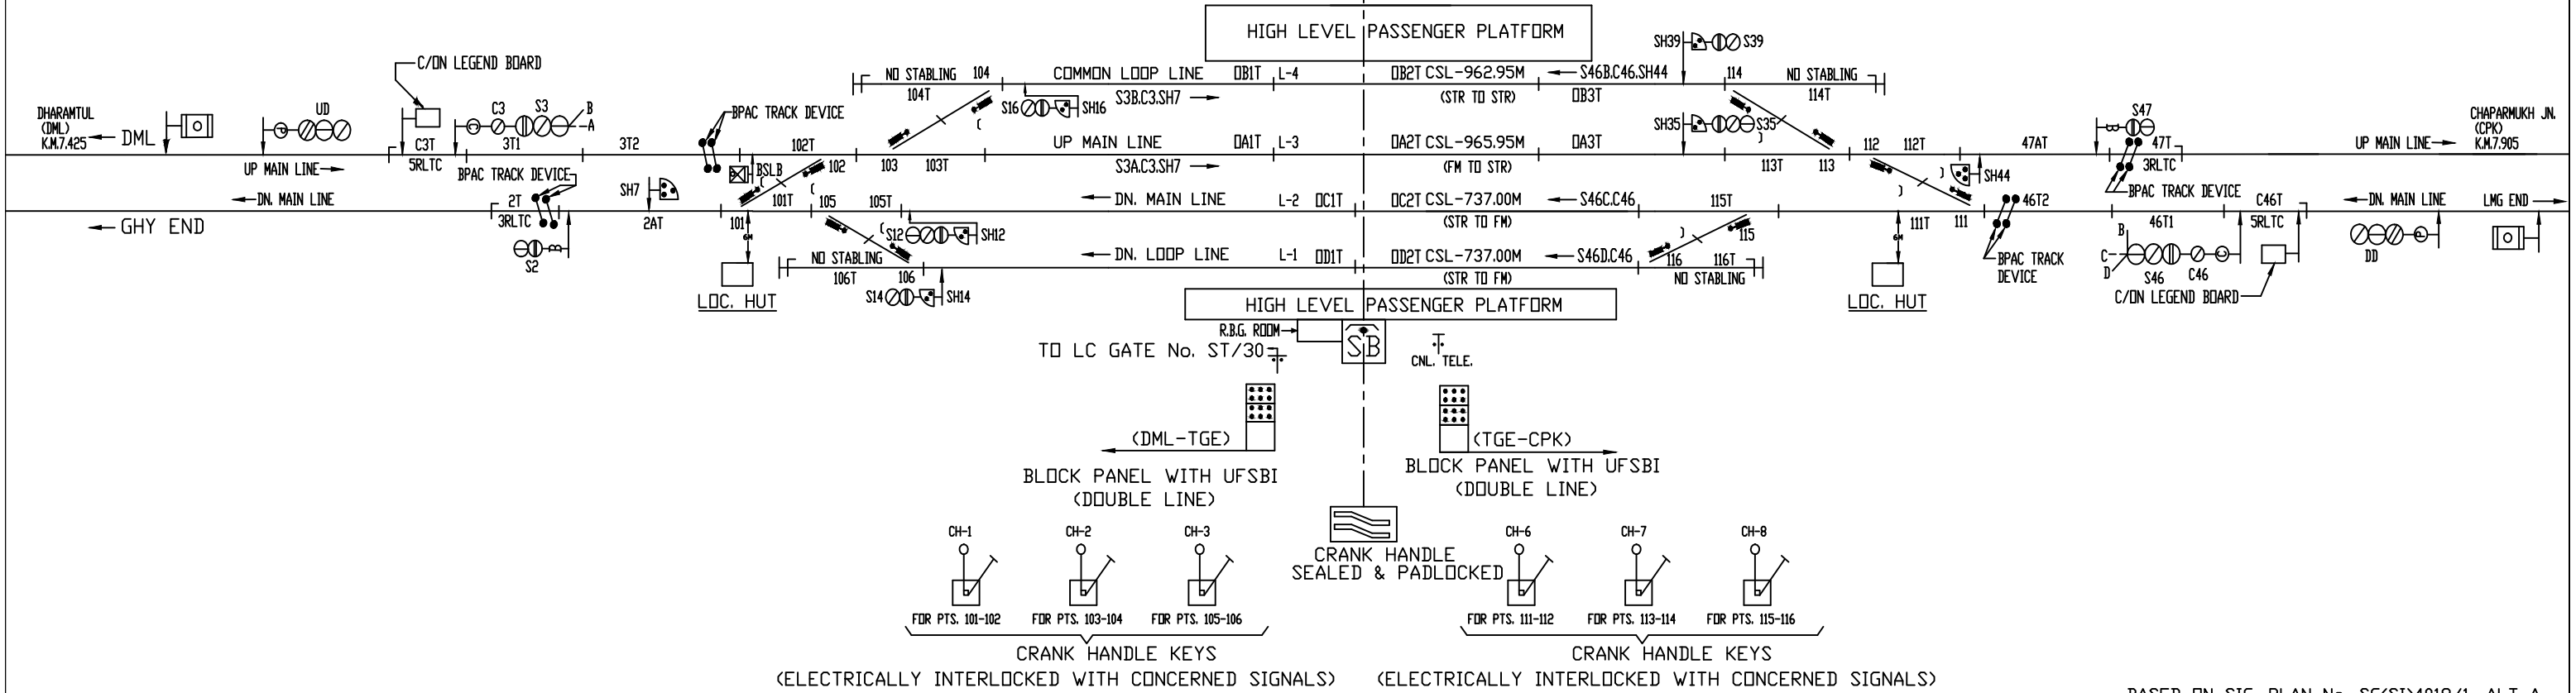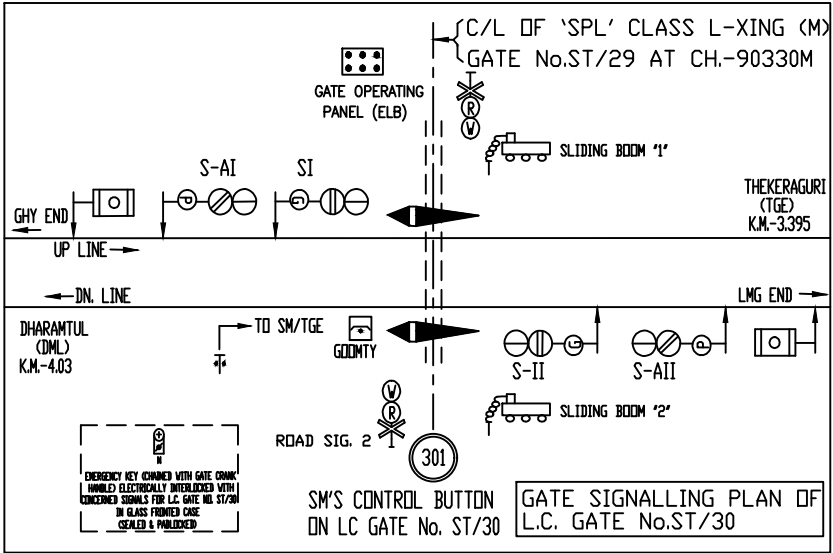


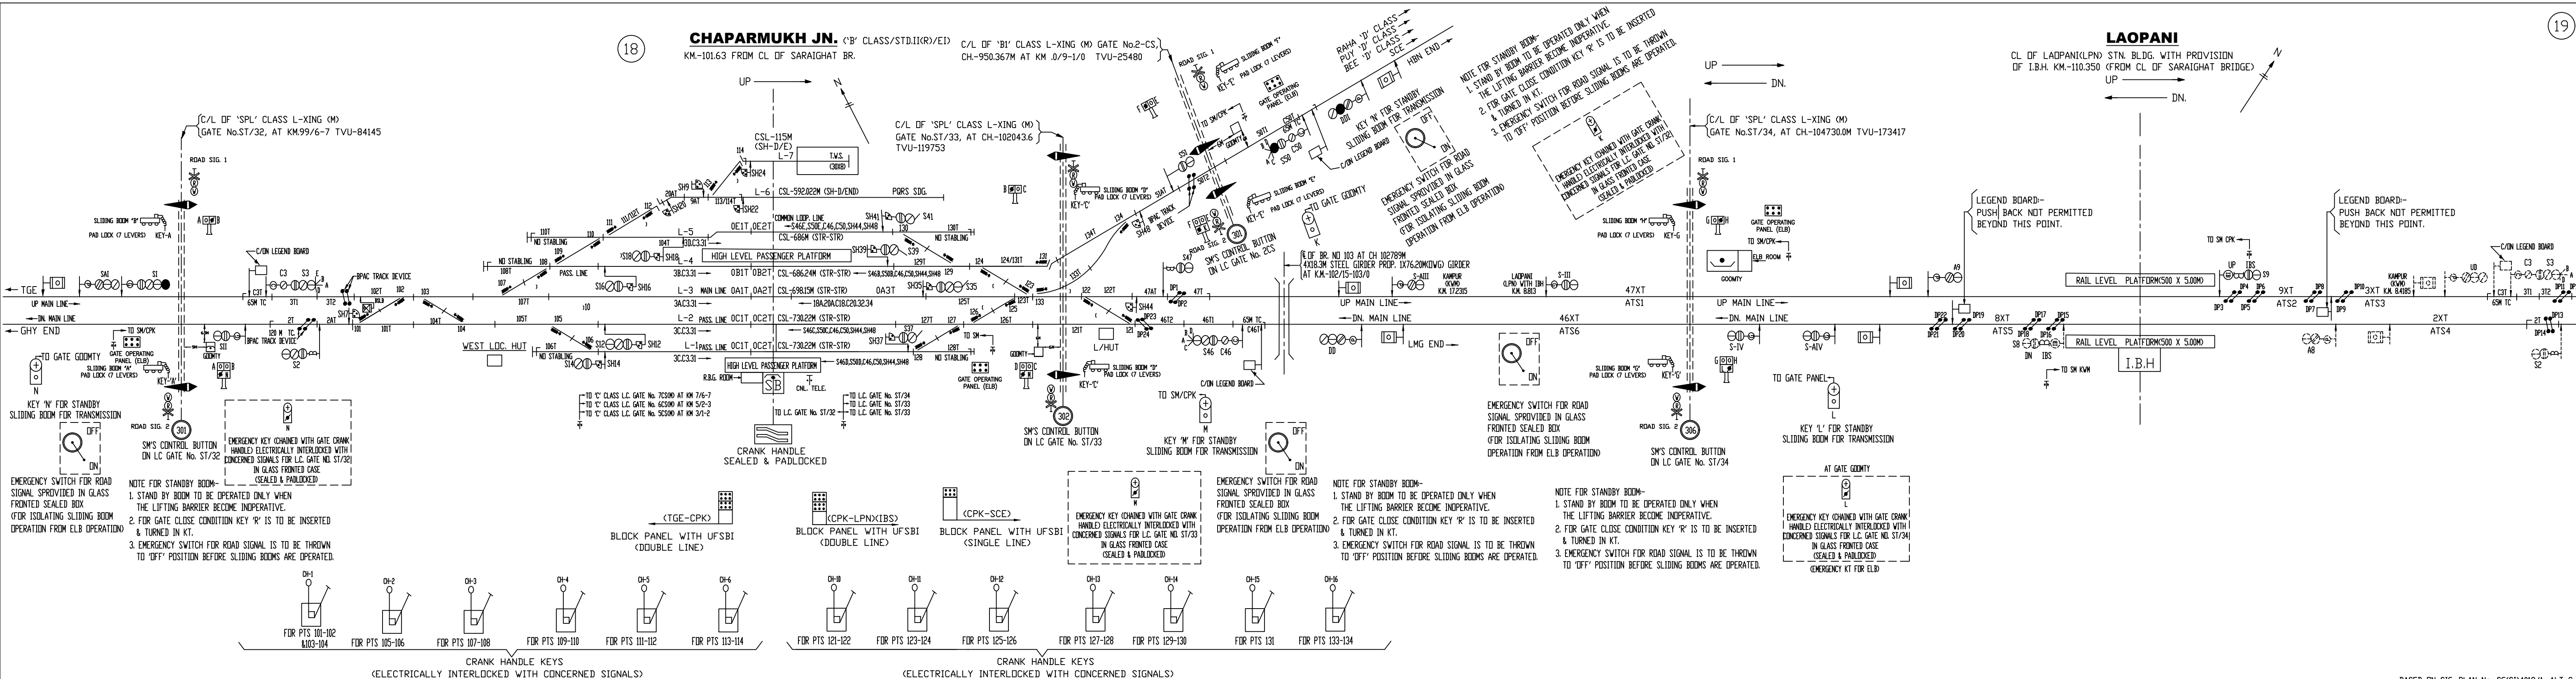


JAMUNAMUKH ('B' CLASS/STD.II<R>/EI)
KM.-129.480 FROM CL OF SARAIGHAT BR.

UP →

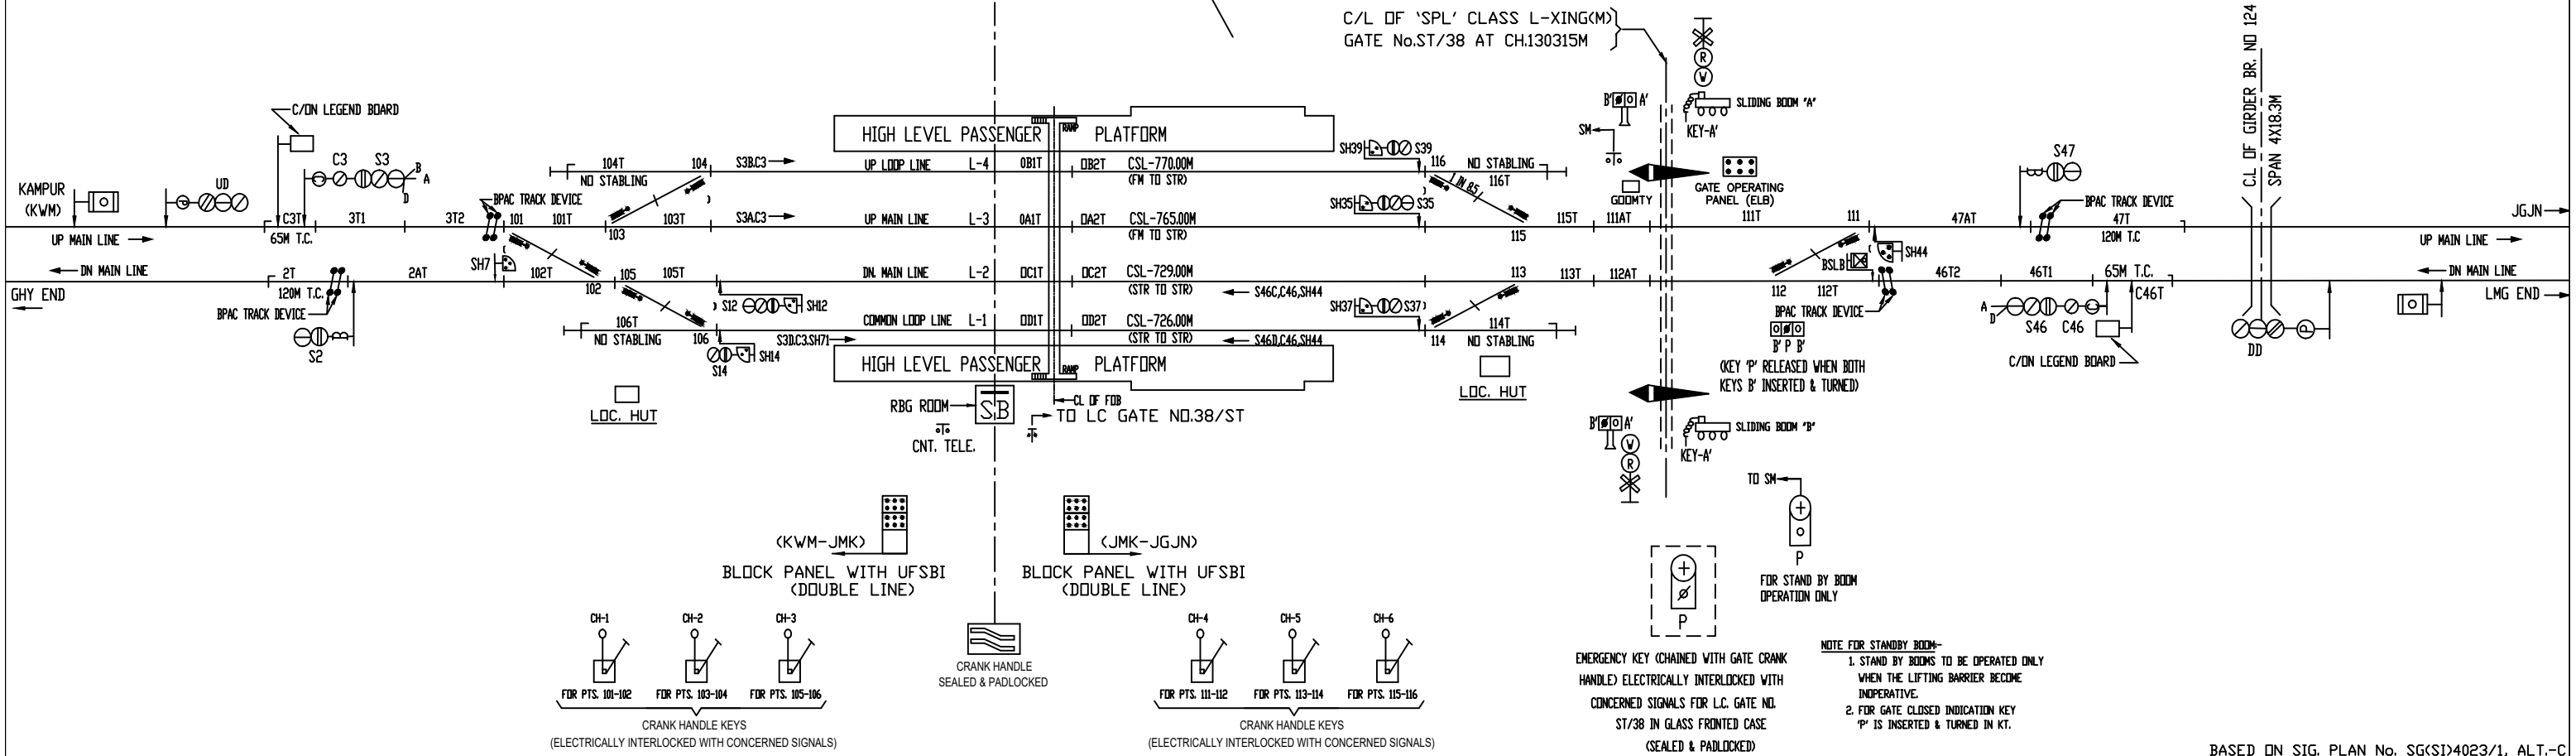

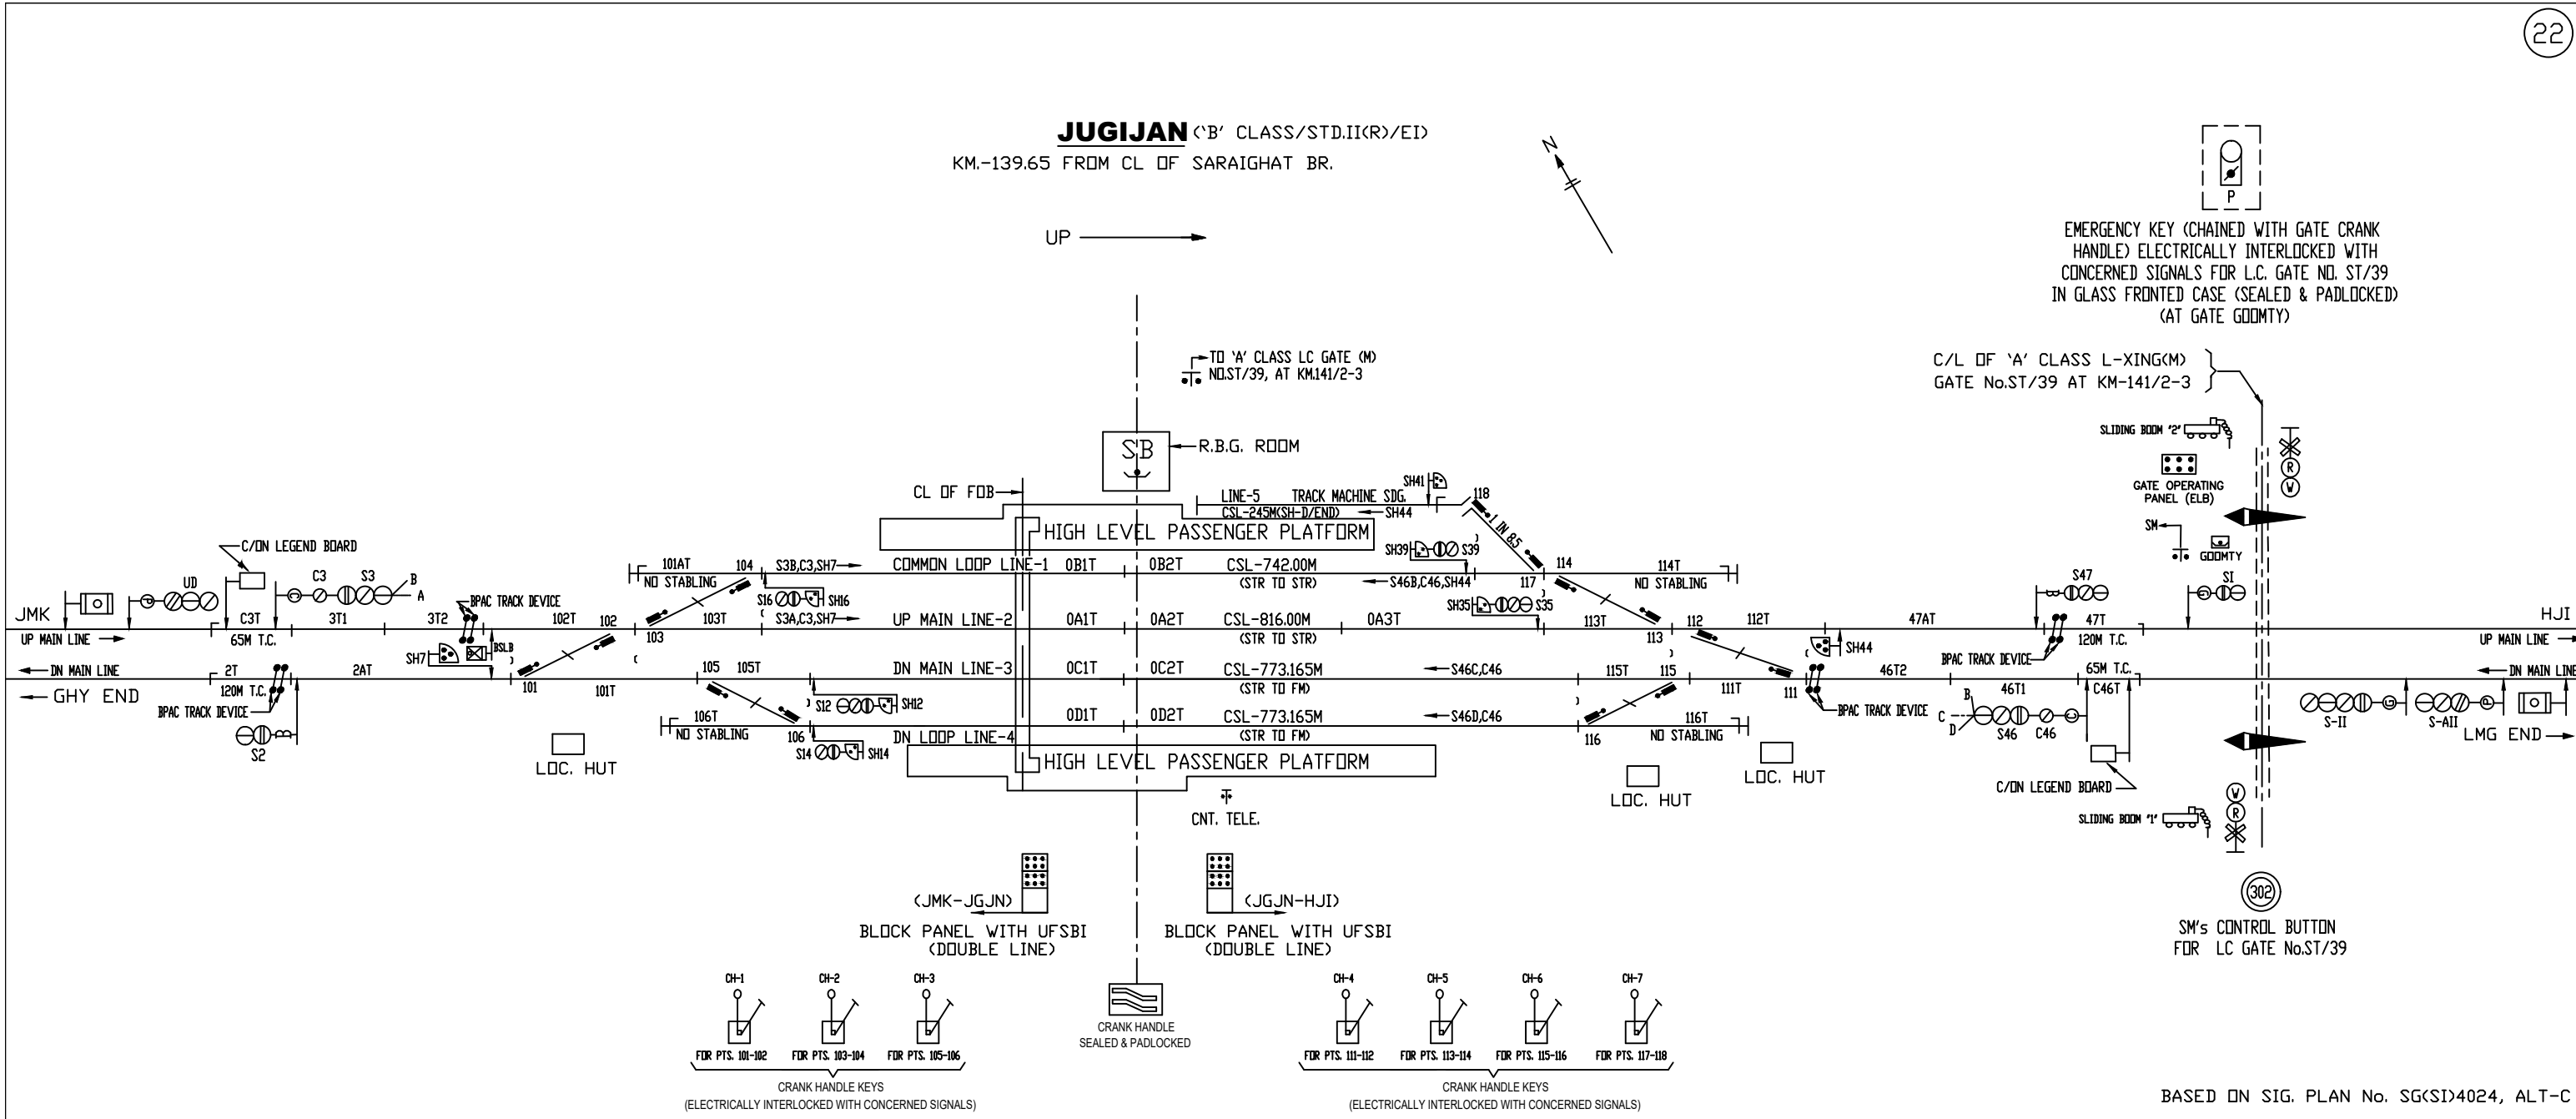

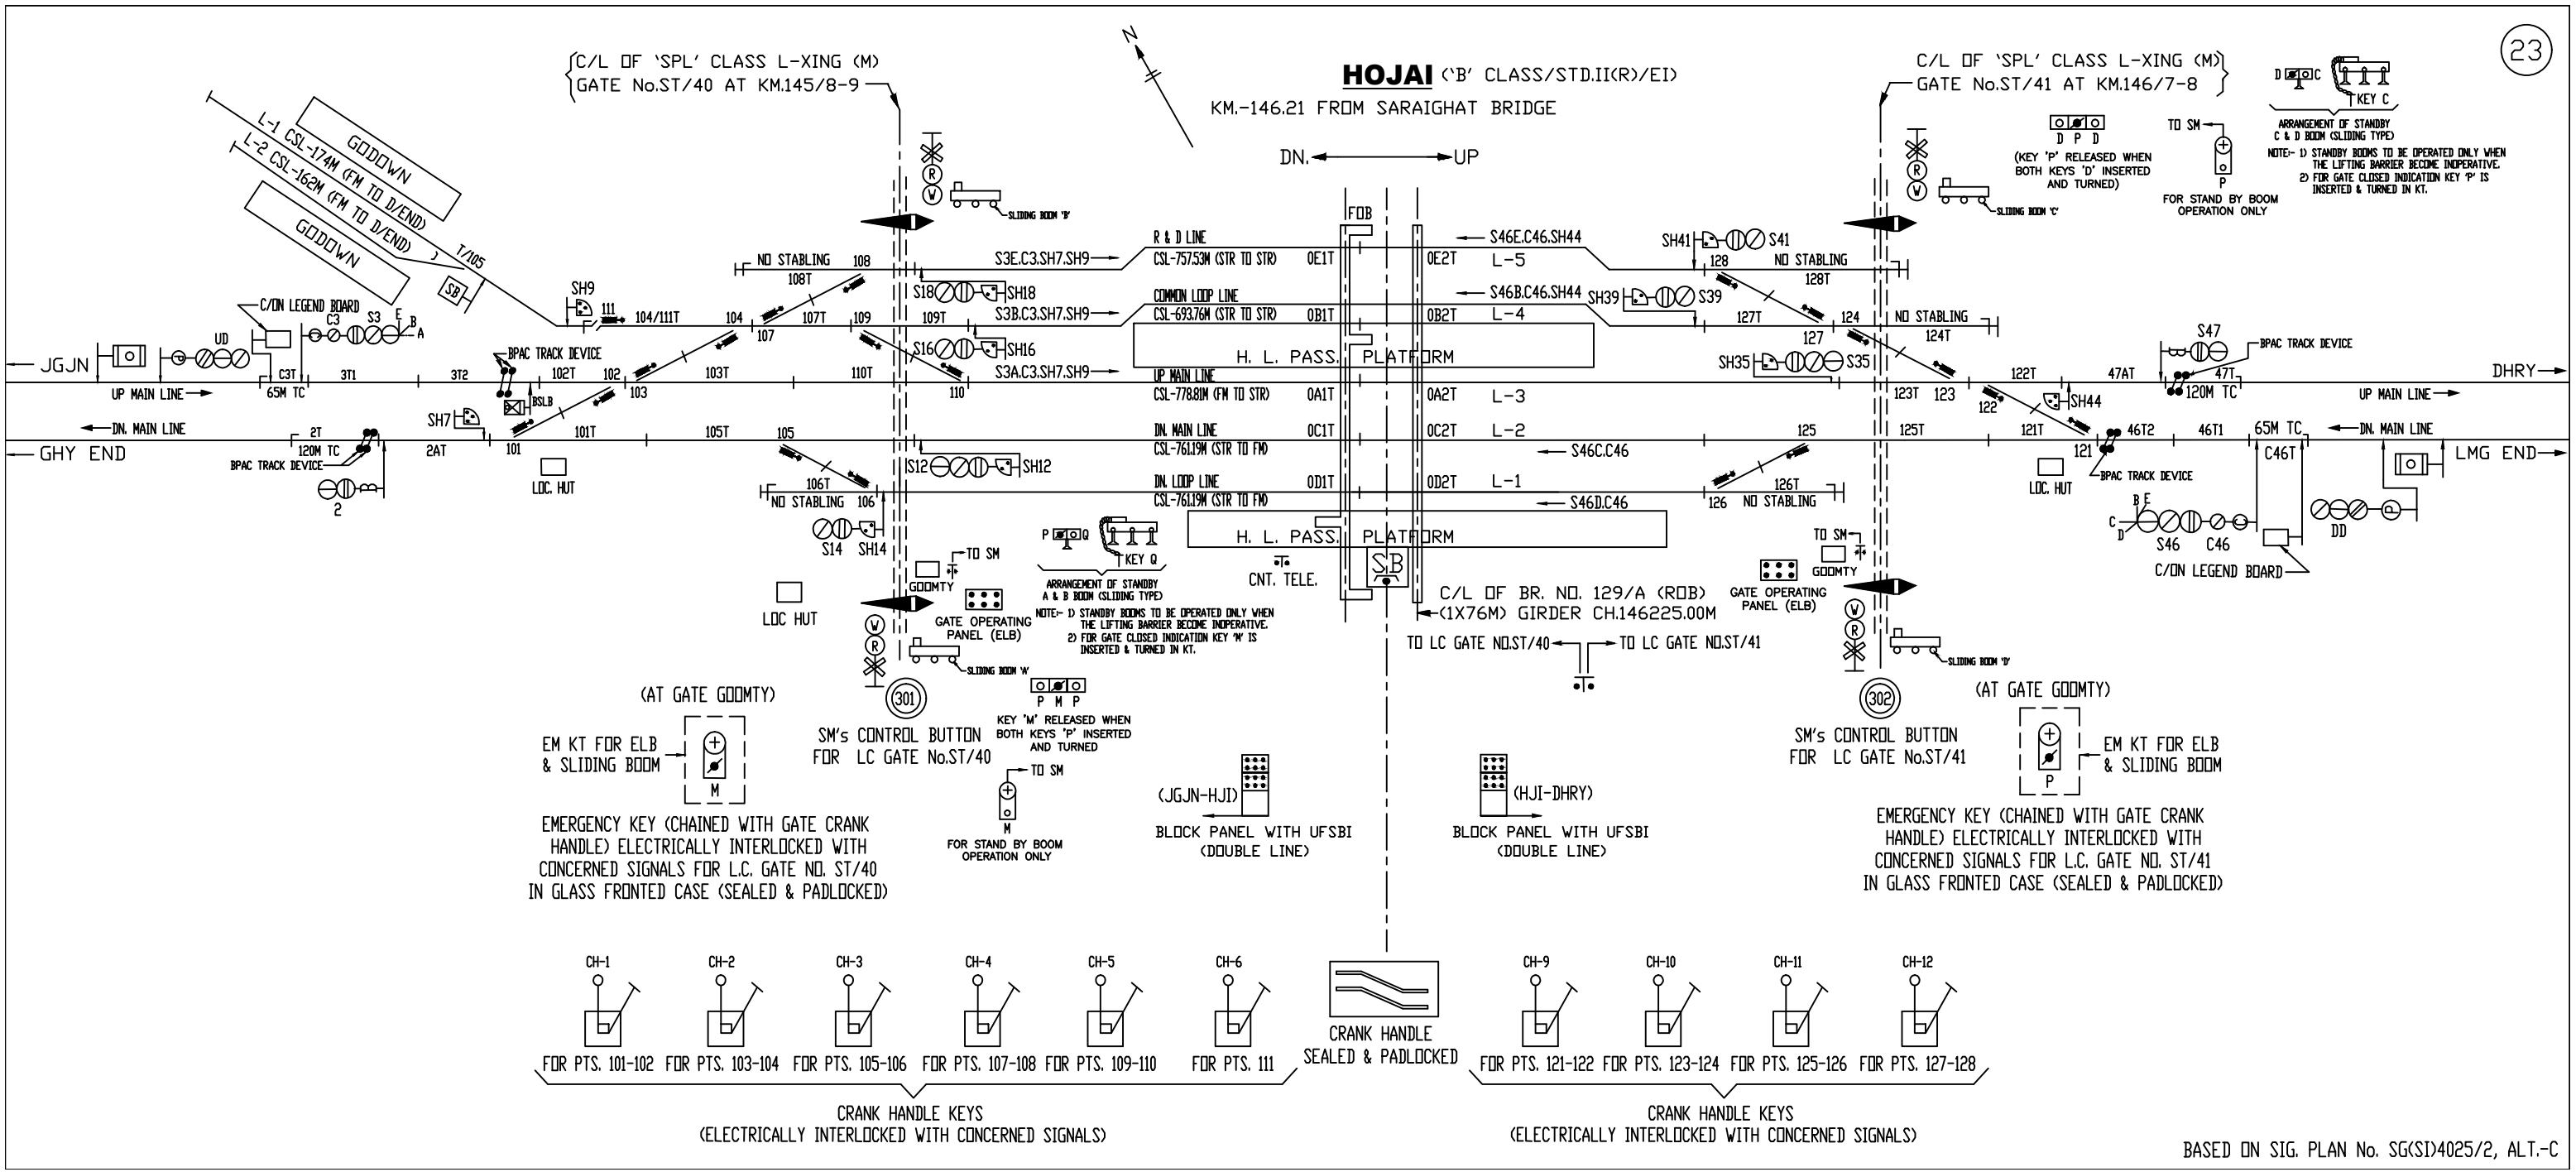


DHALPUKHURI


‘B’ CLASS, STD.-II(R), (EI)
KM.-153.34 FROM SARAIGHAT BR.

DN. ← → UP





C/L OF ‘SPL’ CLASS L-XING (M)
GATE No. ST/43, AT KM.152/0-1
CH.152095.17M

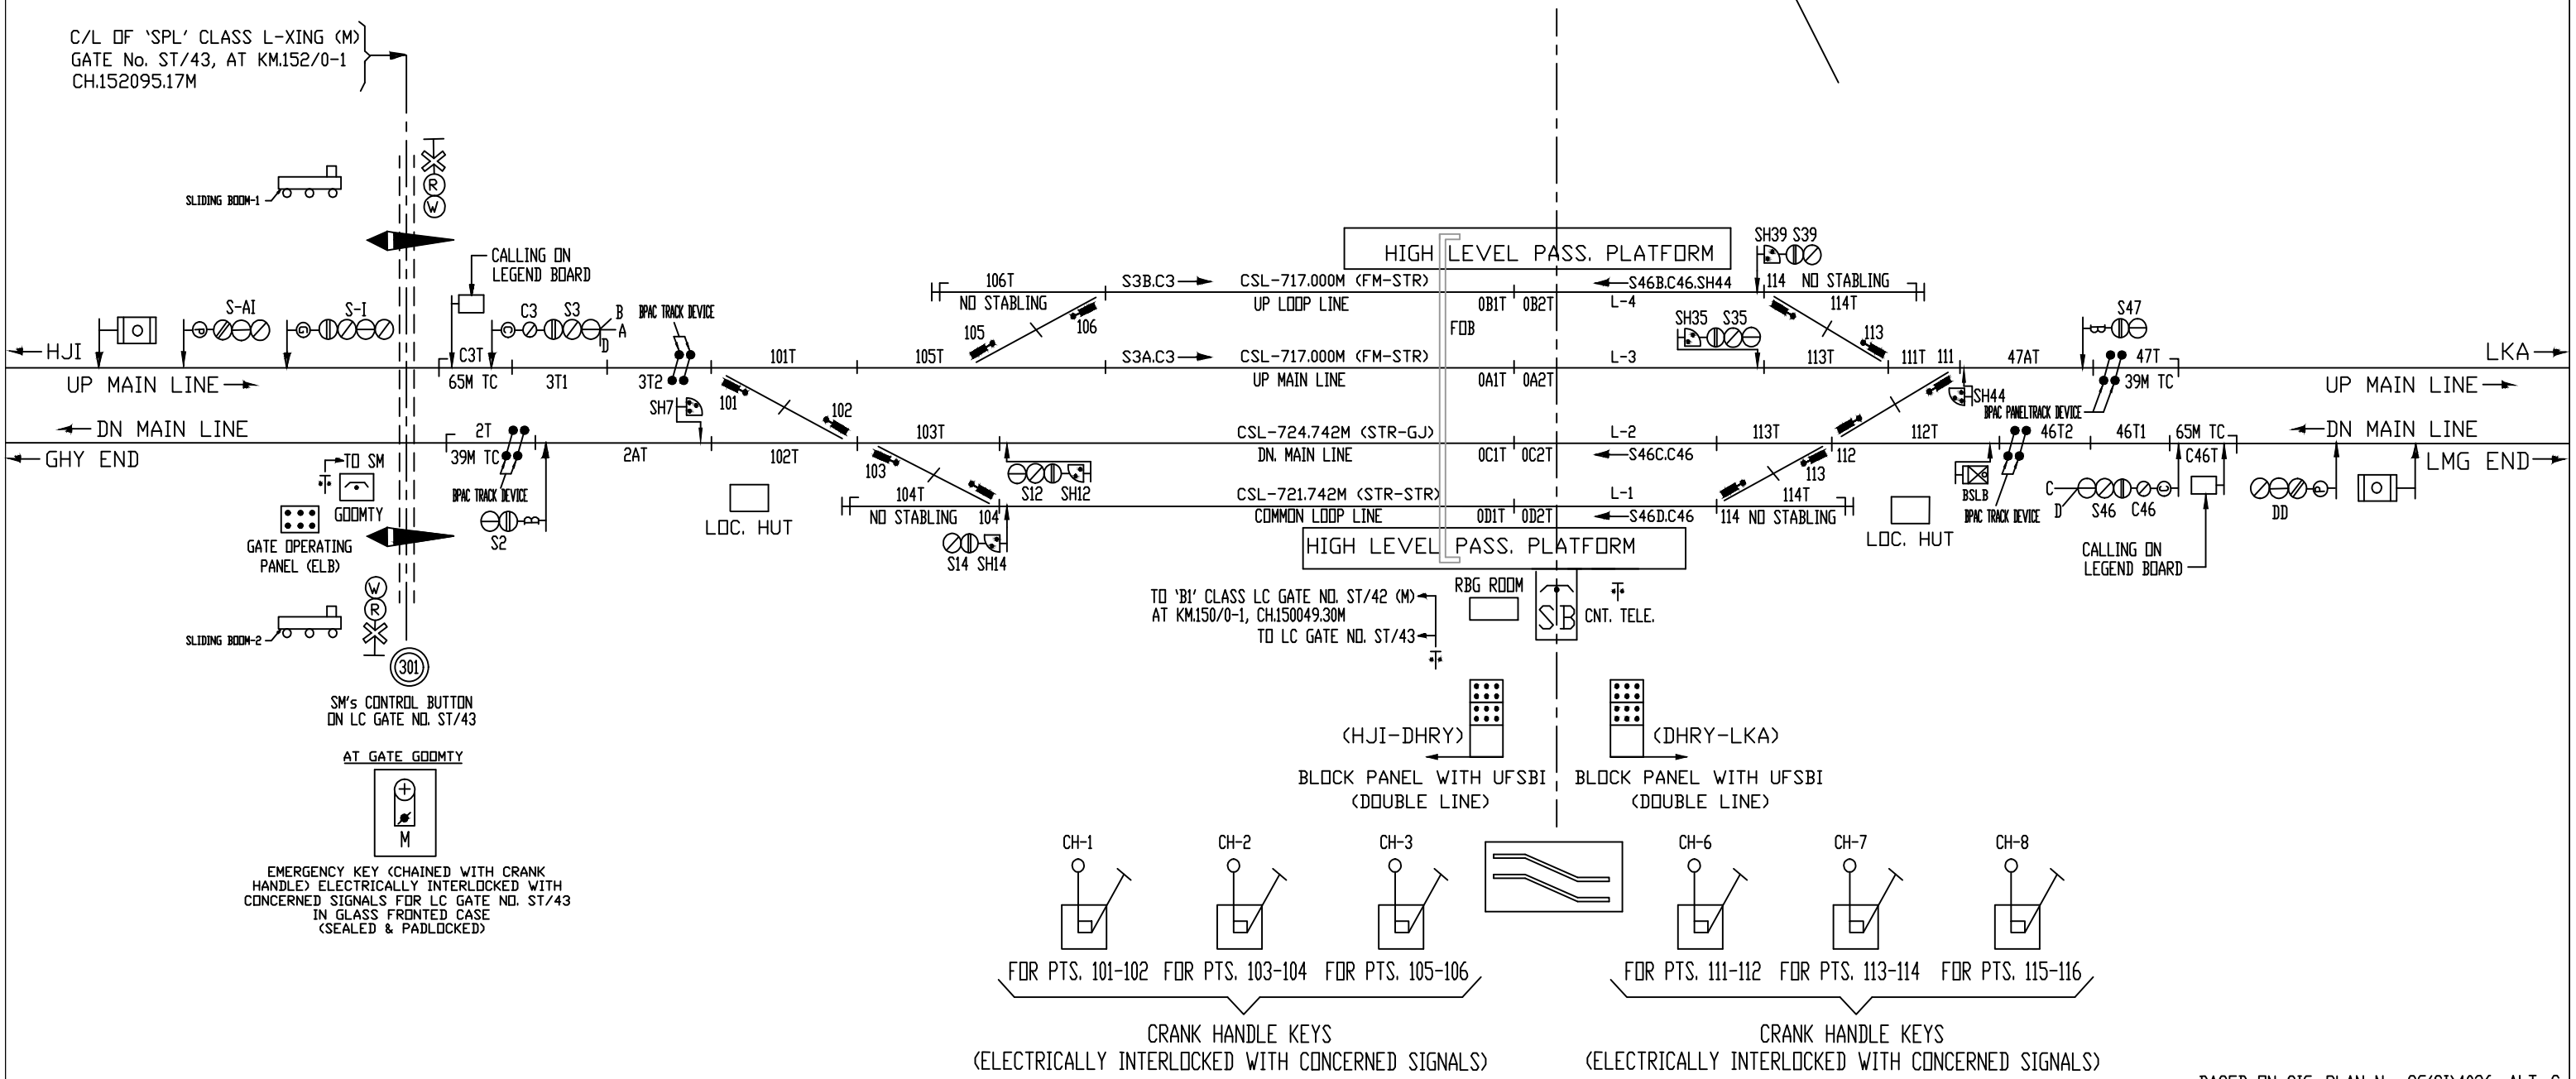

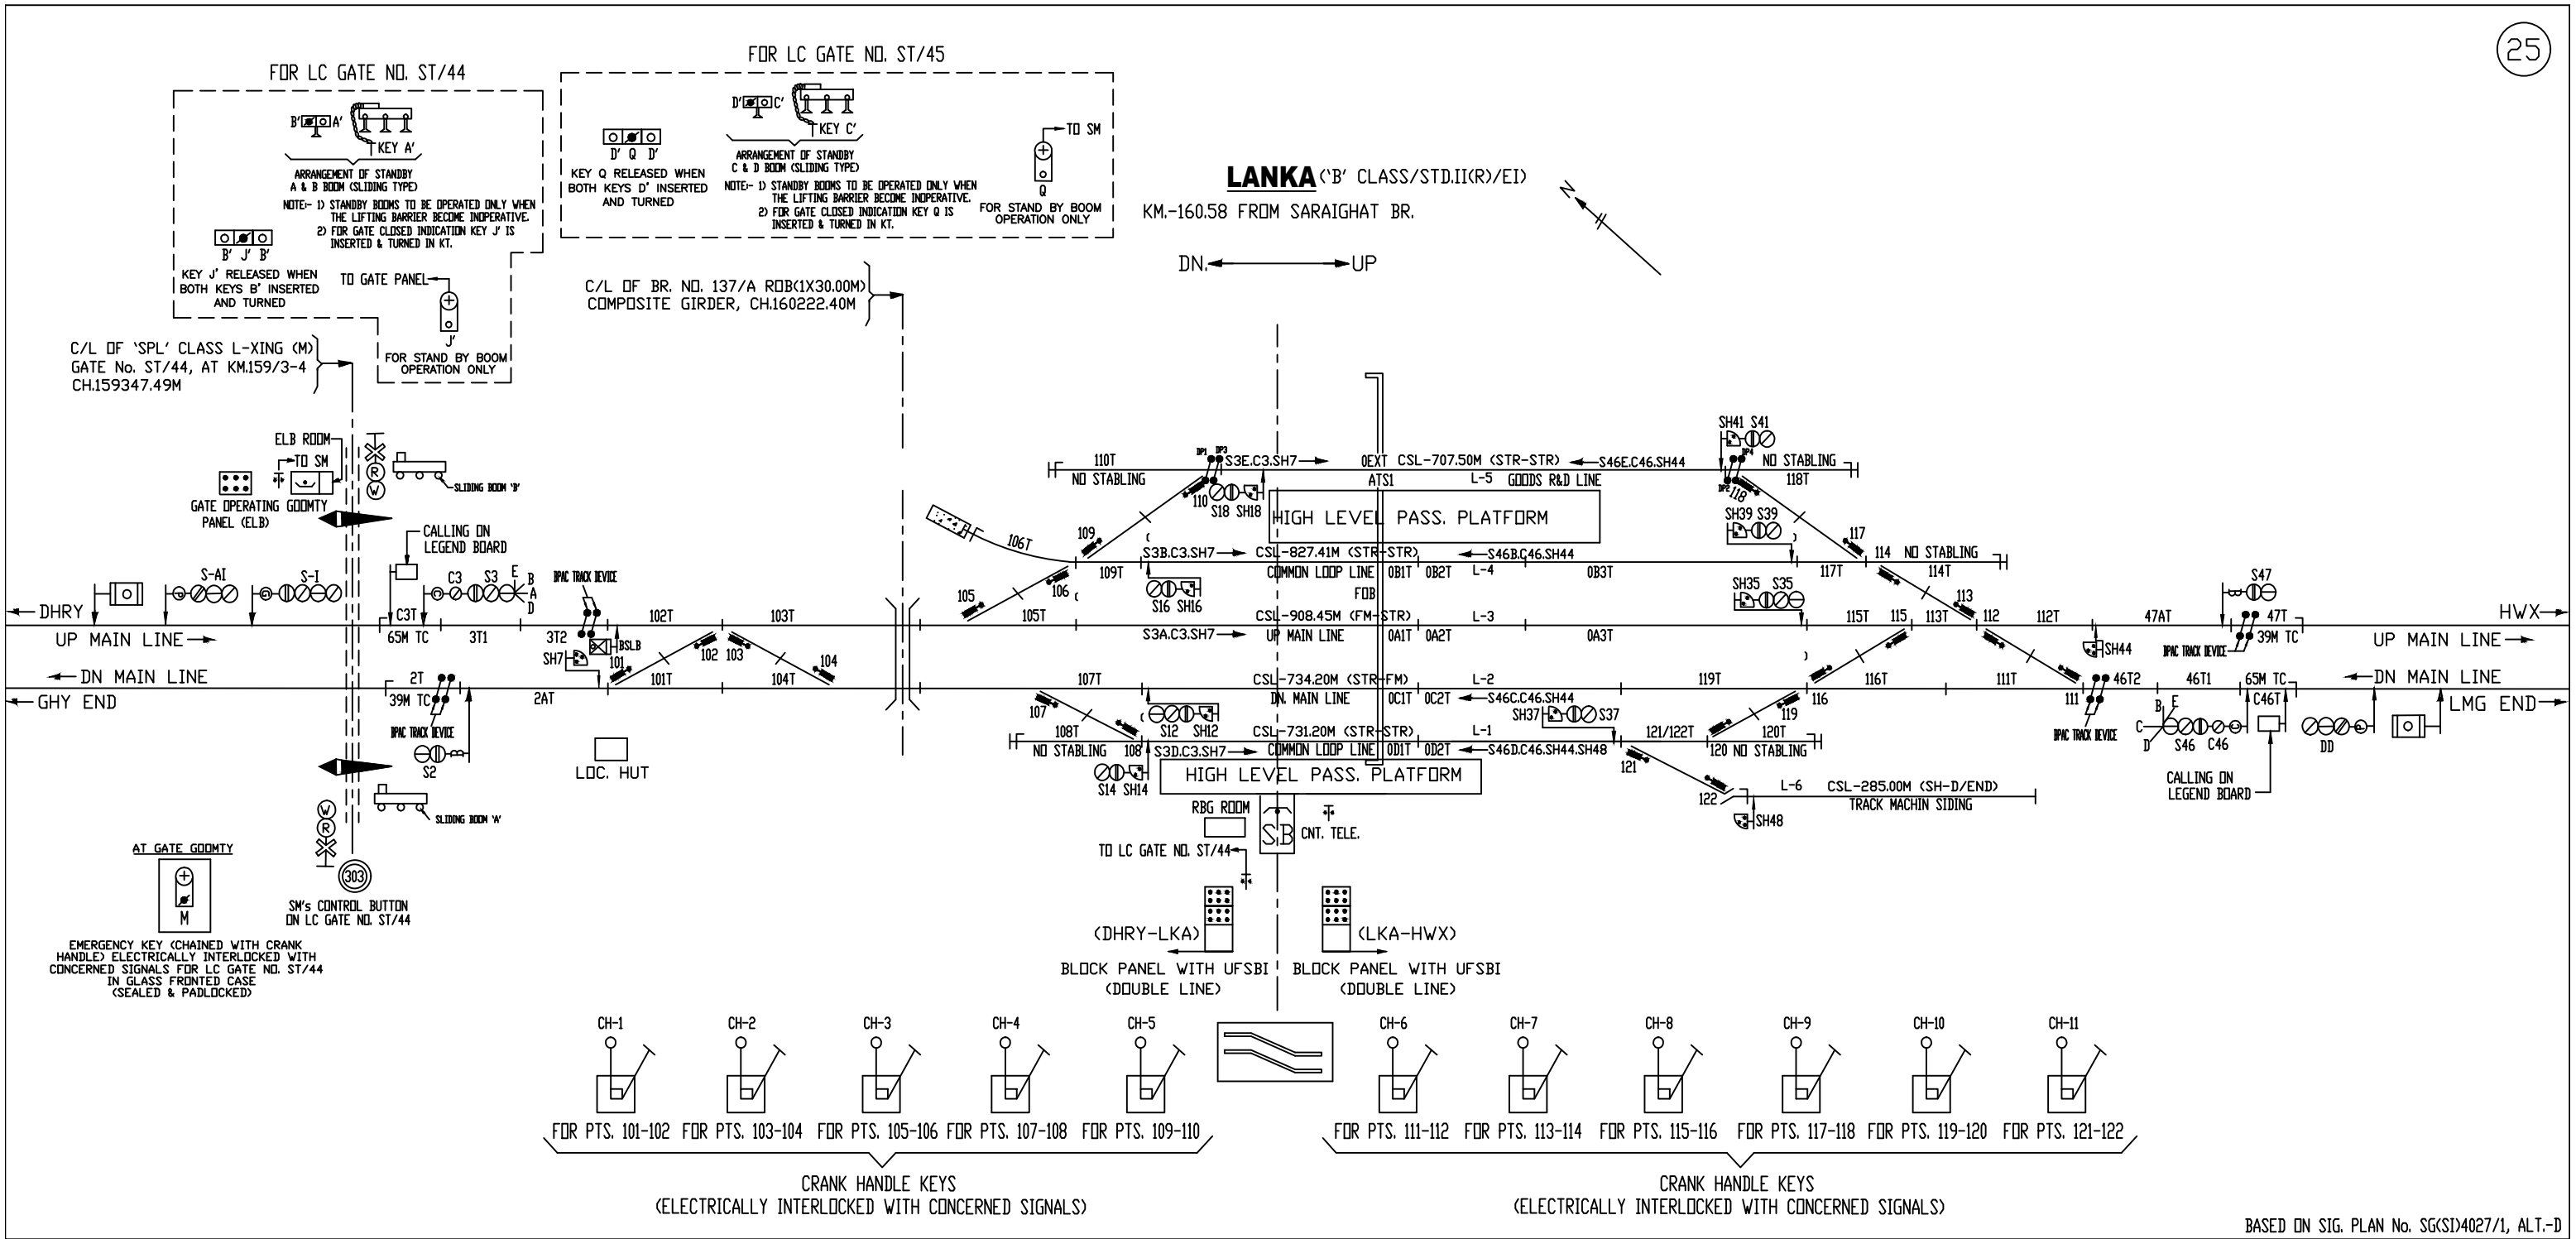


HABAIPUR ('B' CLASS/STD.II(R)/EI)
KM.-166.08 FROM C.L. OF SARAIGHAT BR.

DN. ← → UP

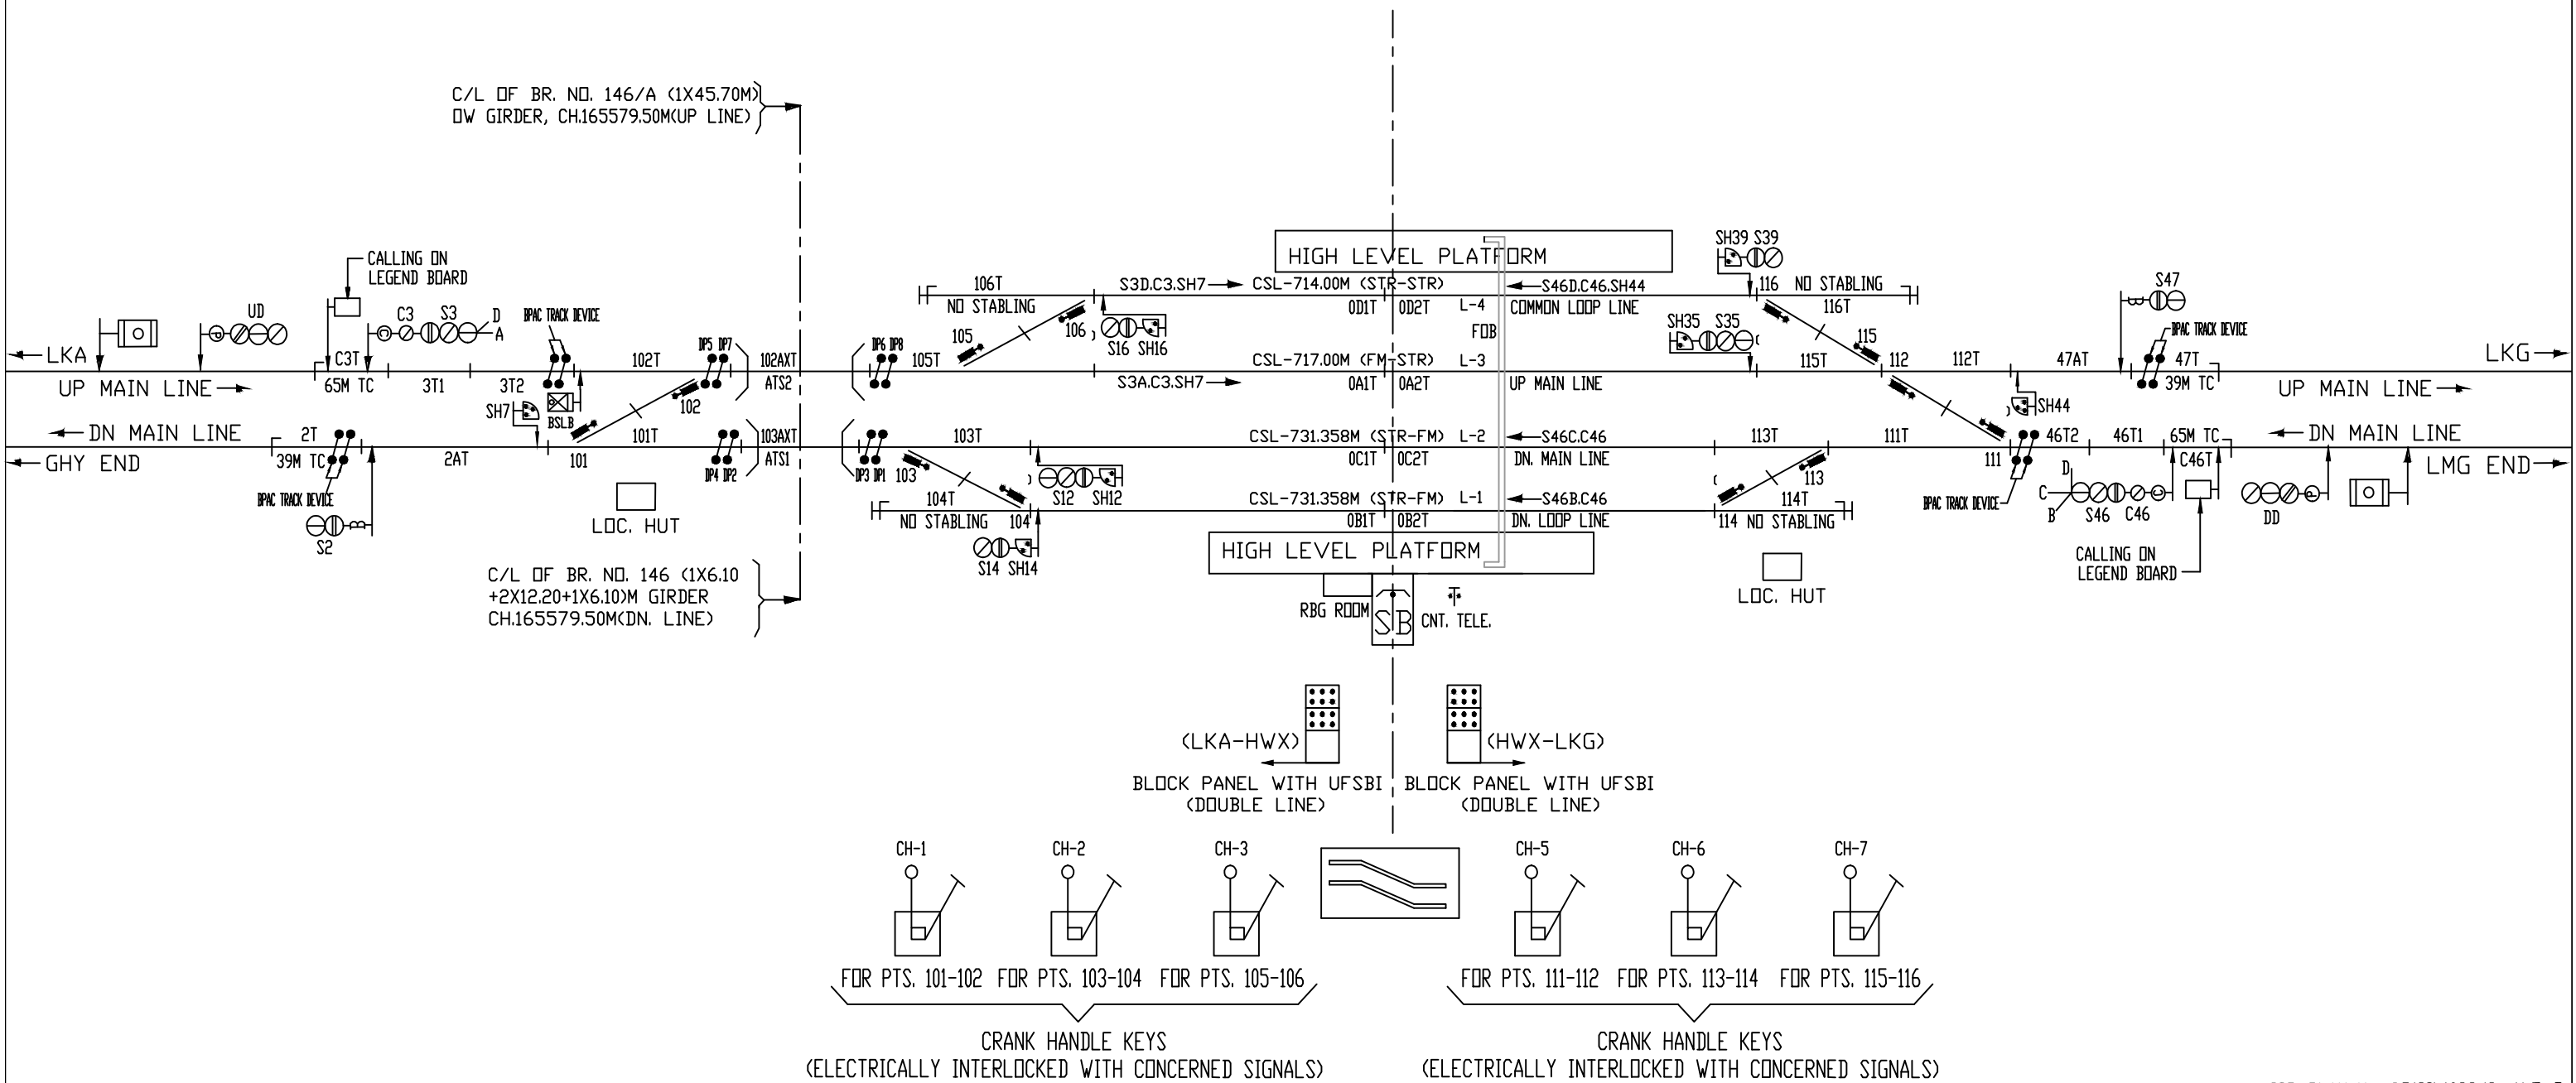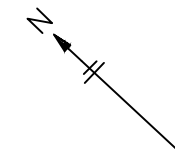

LAMSAKHANG ('B' CLASS/STD.II(R)/EI)


KM.-176.72 FROM C.L. OF SARAIGHAT BR.

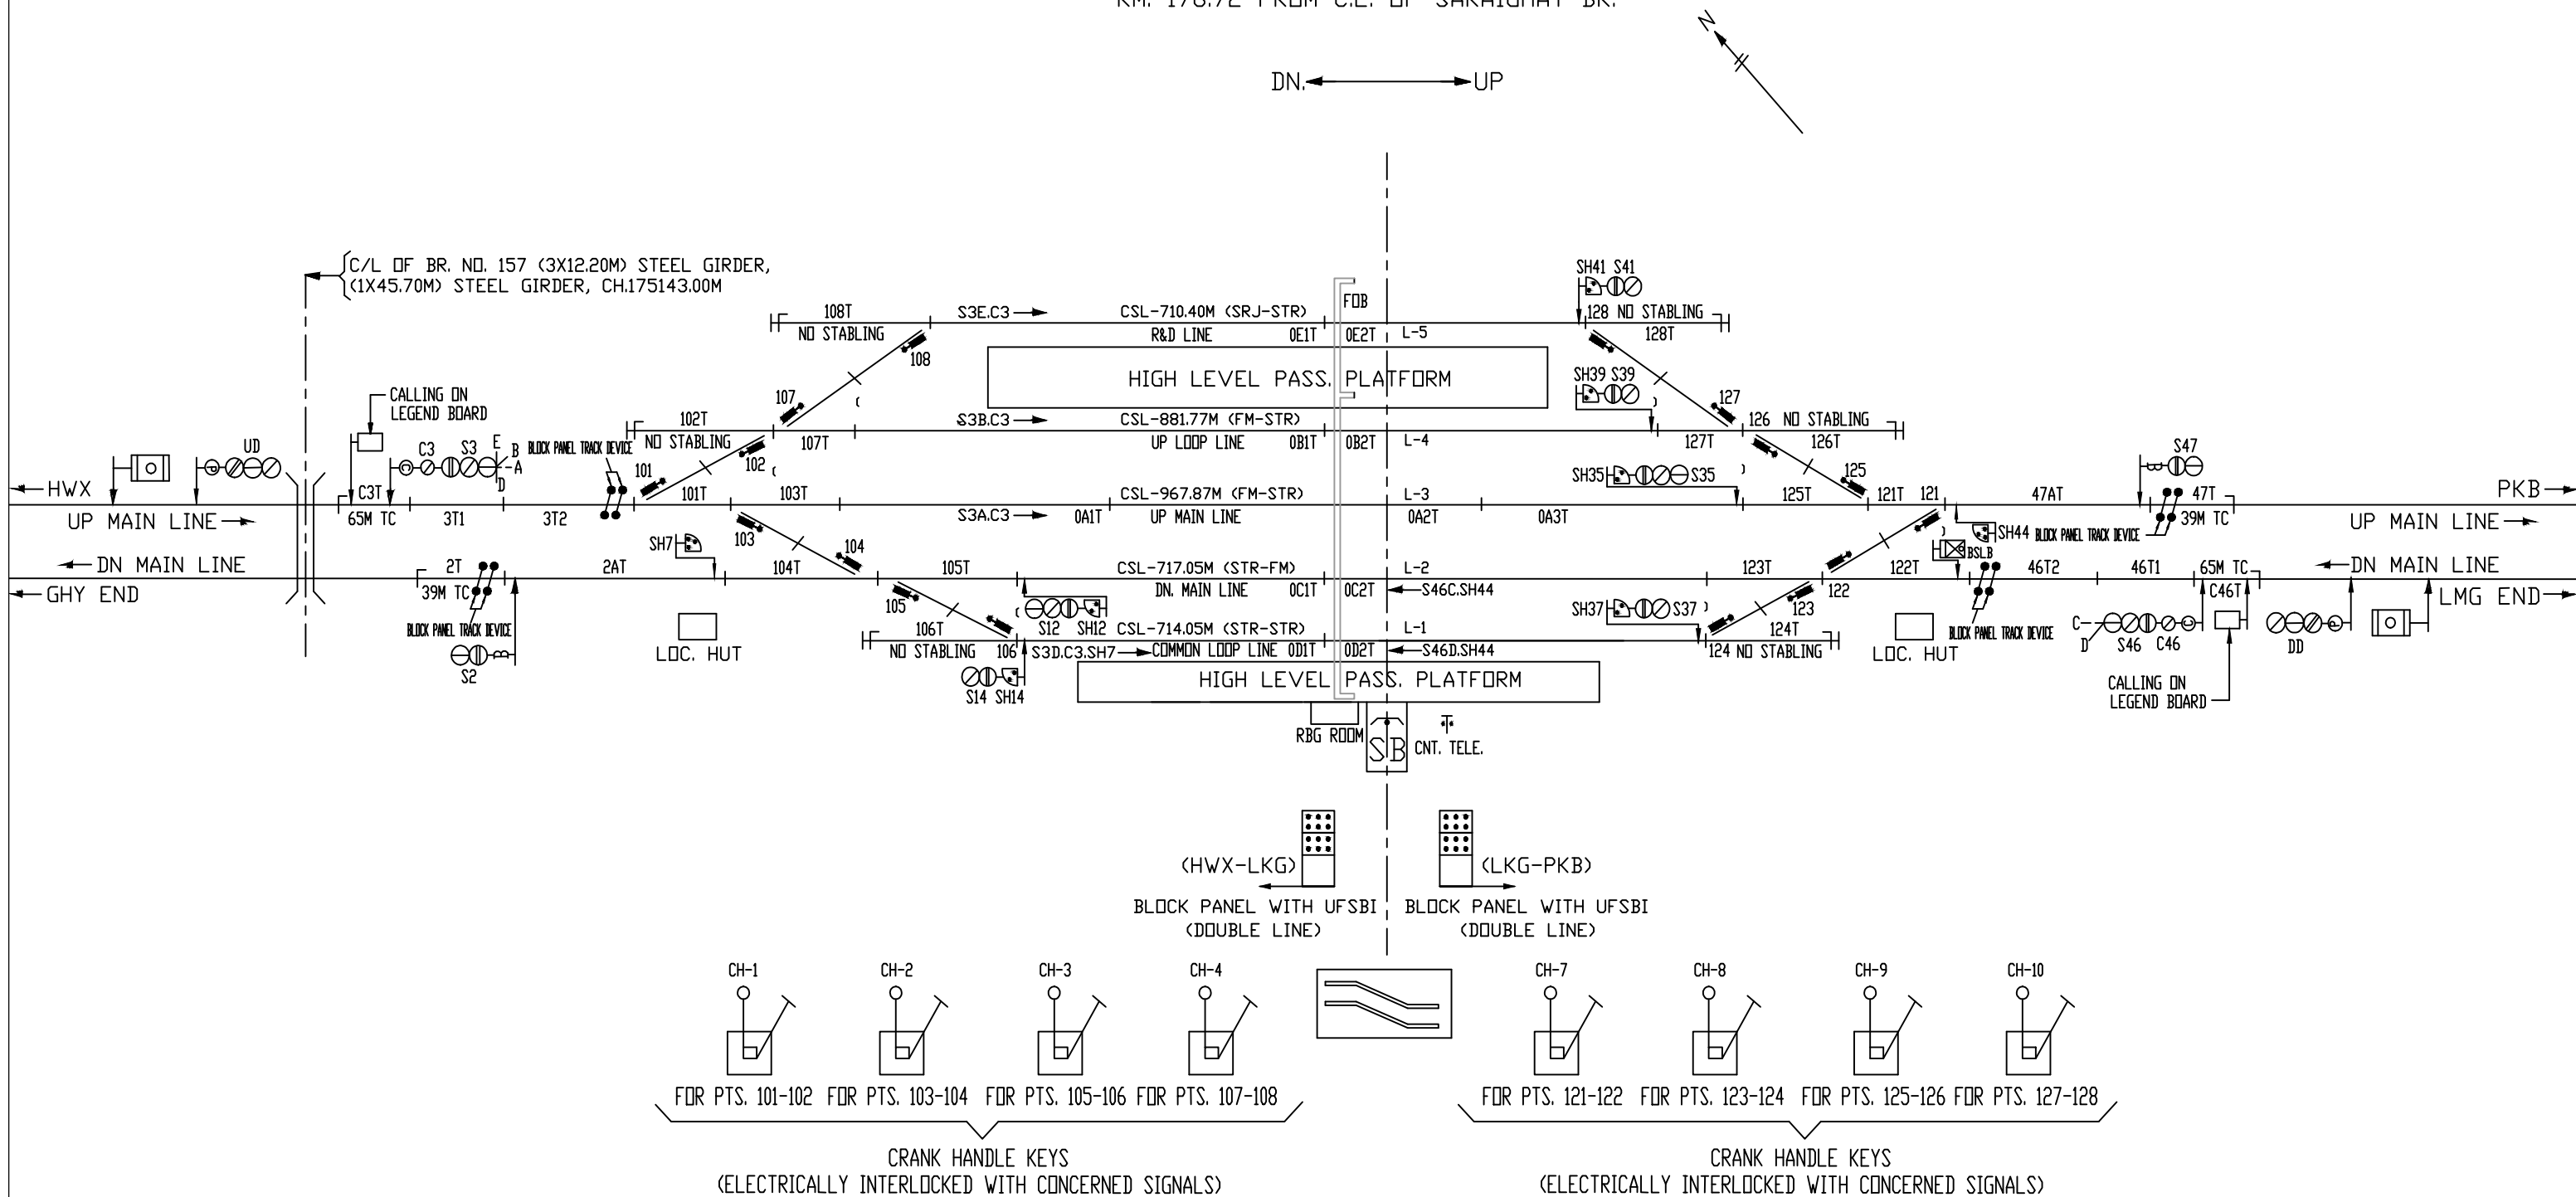

BASED ON SIG. PLAN No. SG(SI)4029, ALT.-B

PATHARKHOLA ^(B) CLASS/STD.II(R)/EI)

KM.-182.785 FROM C.L. OF SARAIGHAT BR.

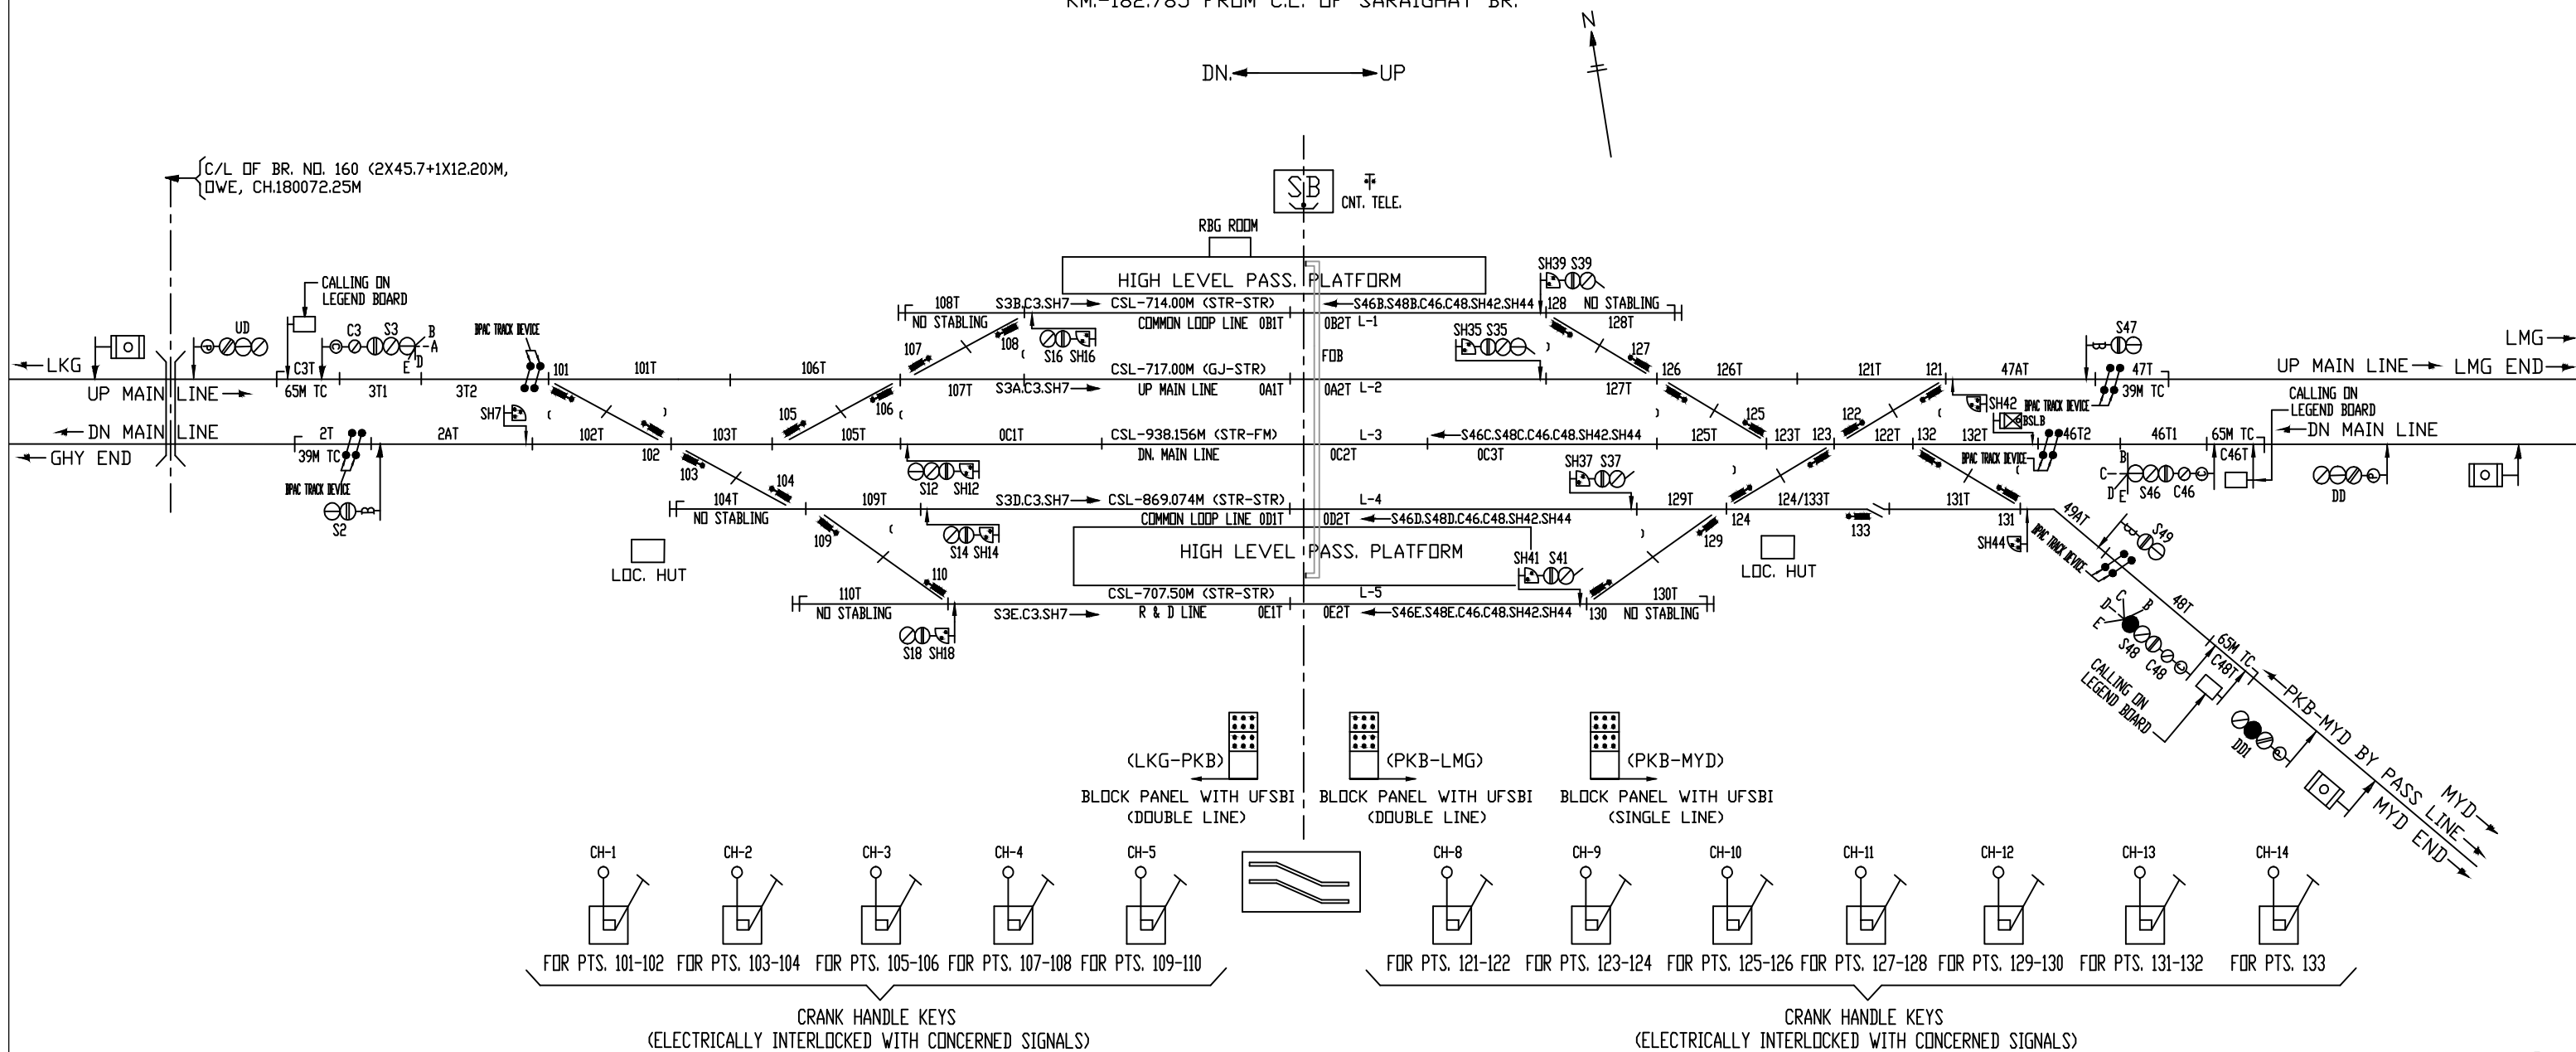

BASED ON SIG. PLAN No. SG(SI)4030/1, ALT-'A'

