


NEW SILCHAR ('D' CLASS)

UP →

MOINARBAND ('B' CLASS/STD.II(R)/EI)

(KM.-11.102 FROM CL OF ARCL STN. BLDG.)

DN ← → UP

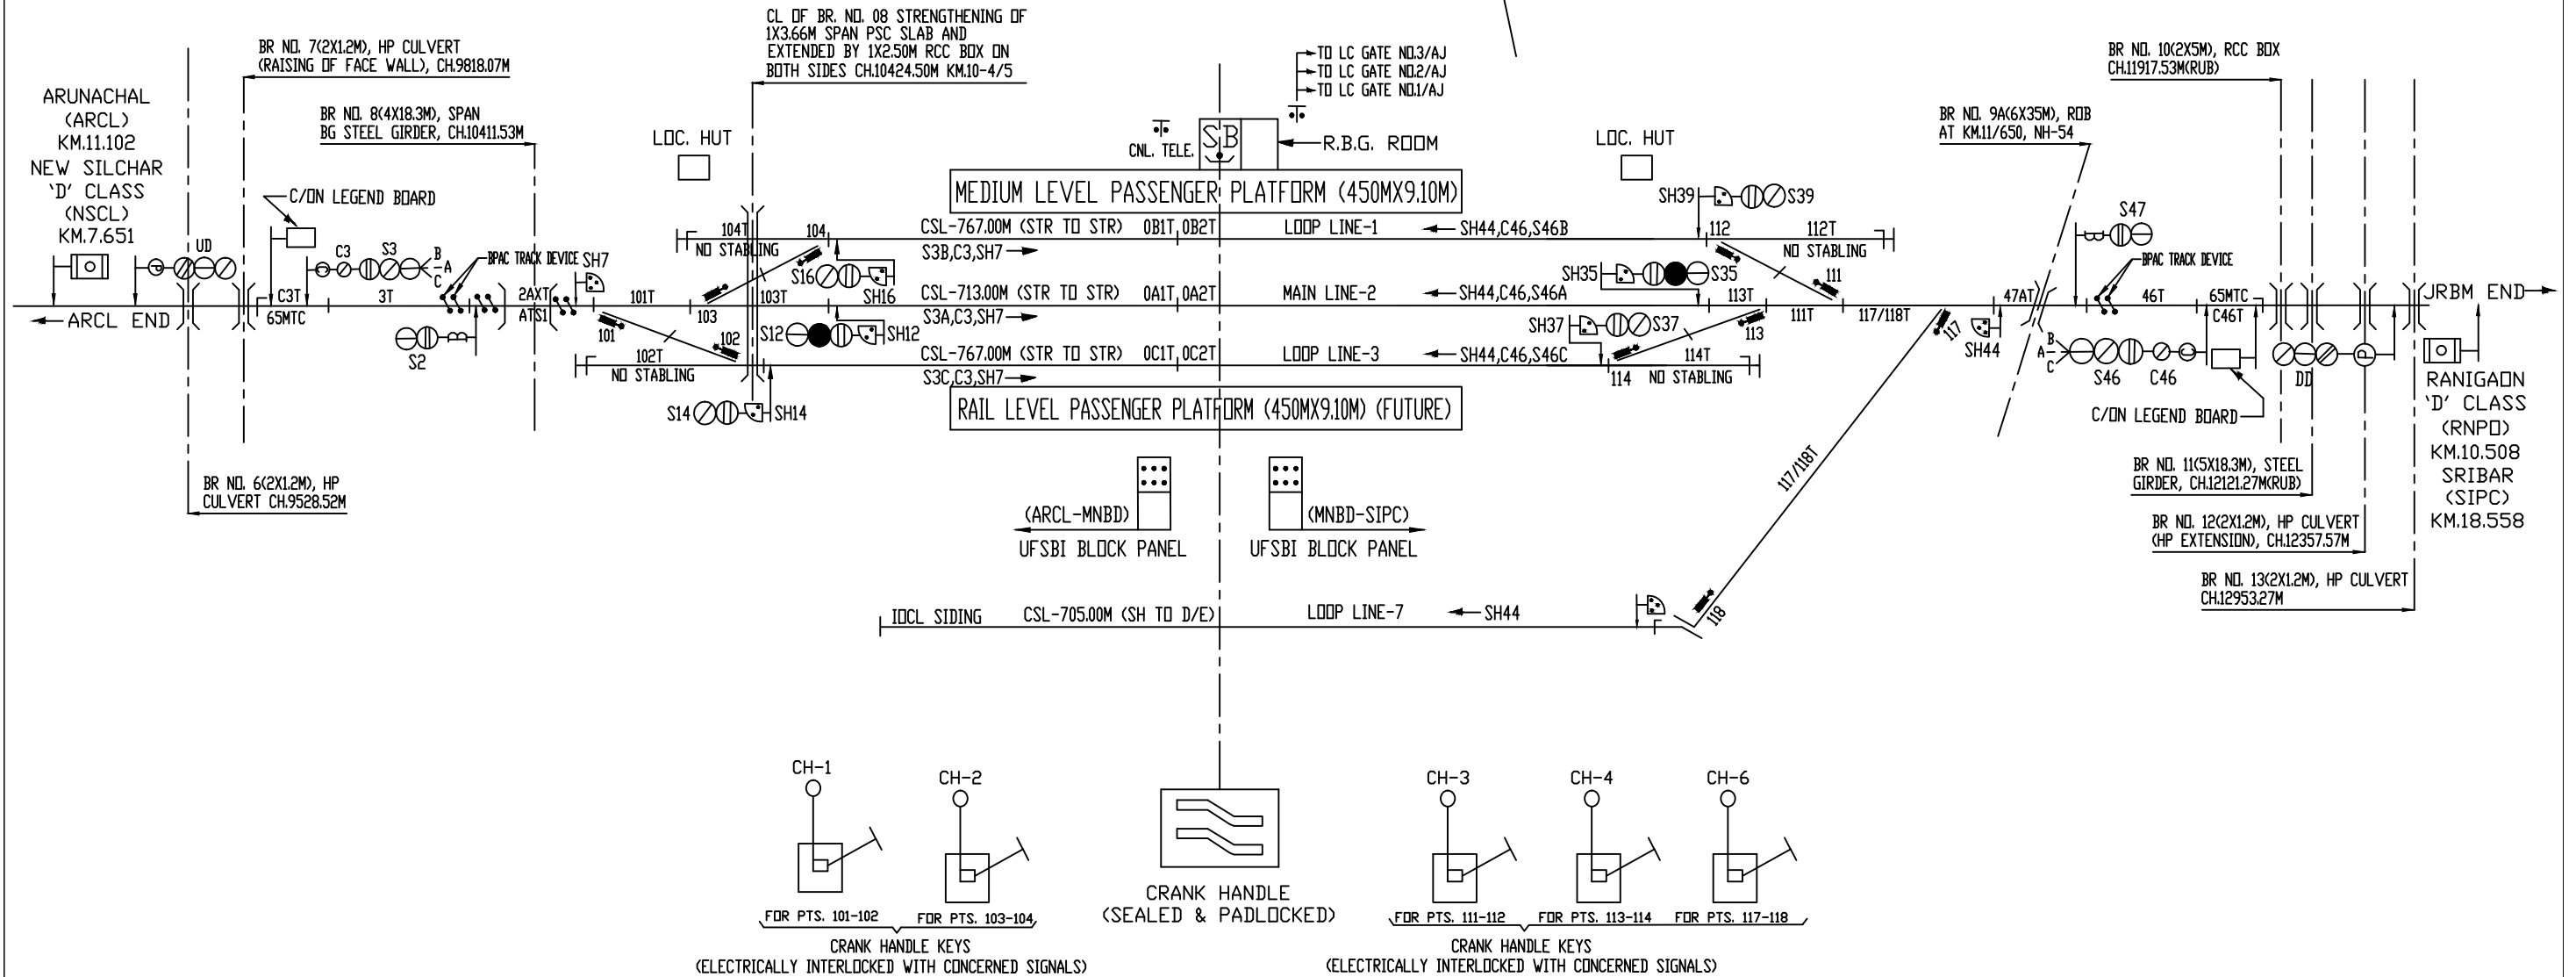


RANIGAON (‘D’ CLASS)

UP →

SRIBAR ('B' CLASS/STD.II(R)/EI)

(KM.-29.656 FROM CL OF ARCL STN. BLDG.)

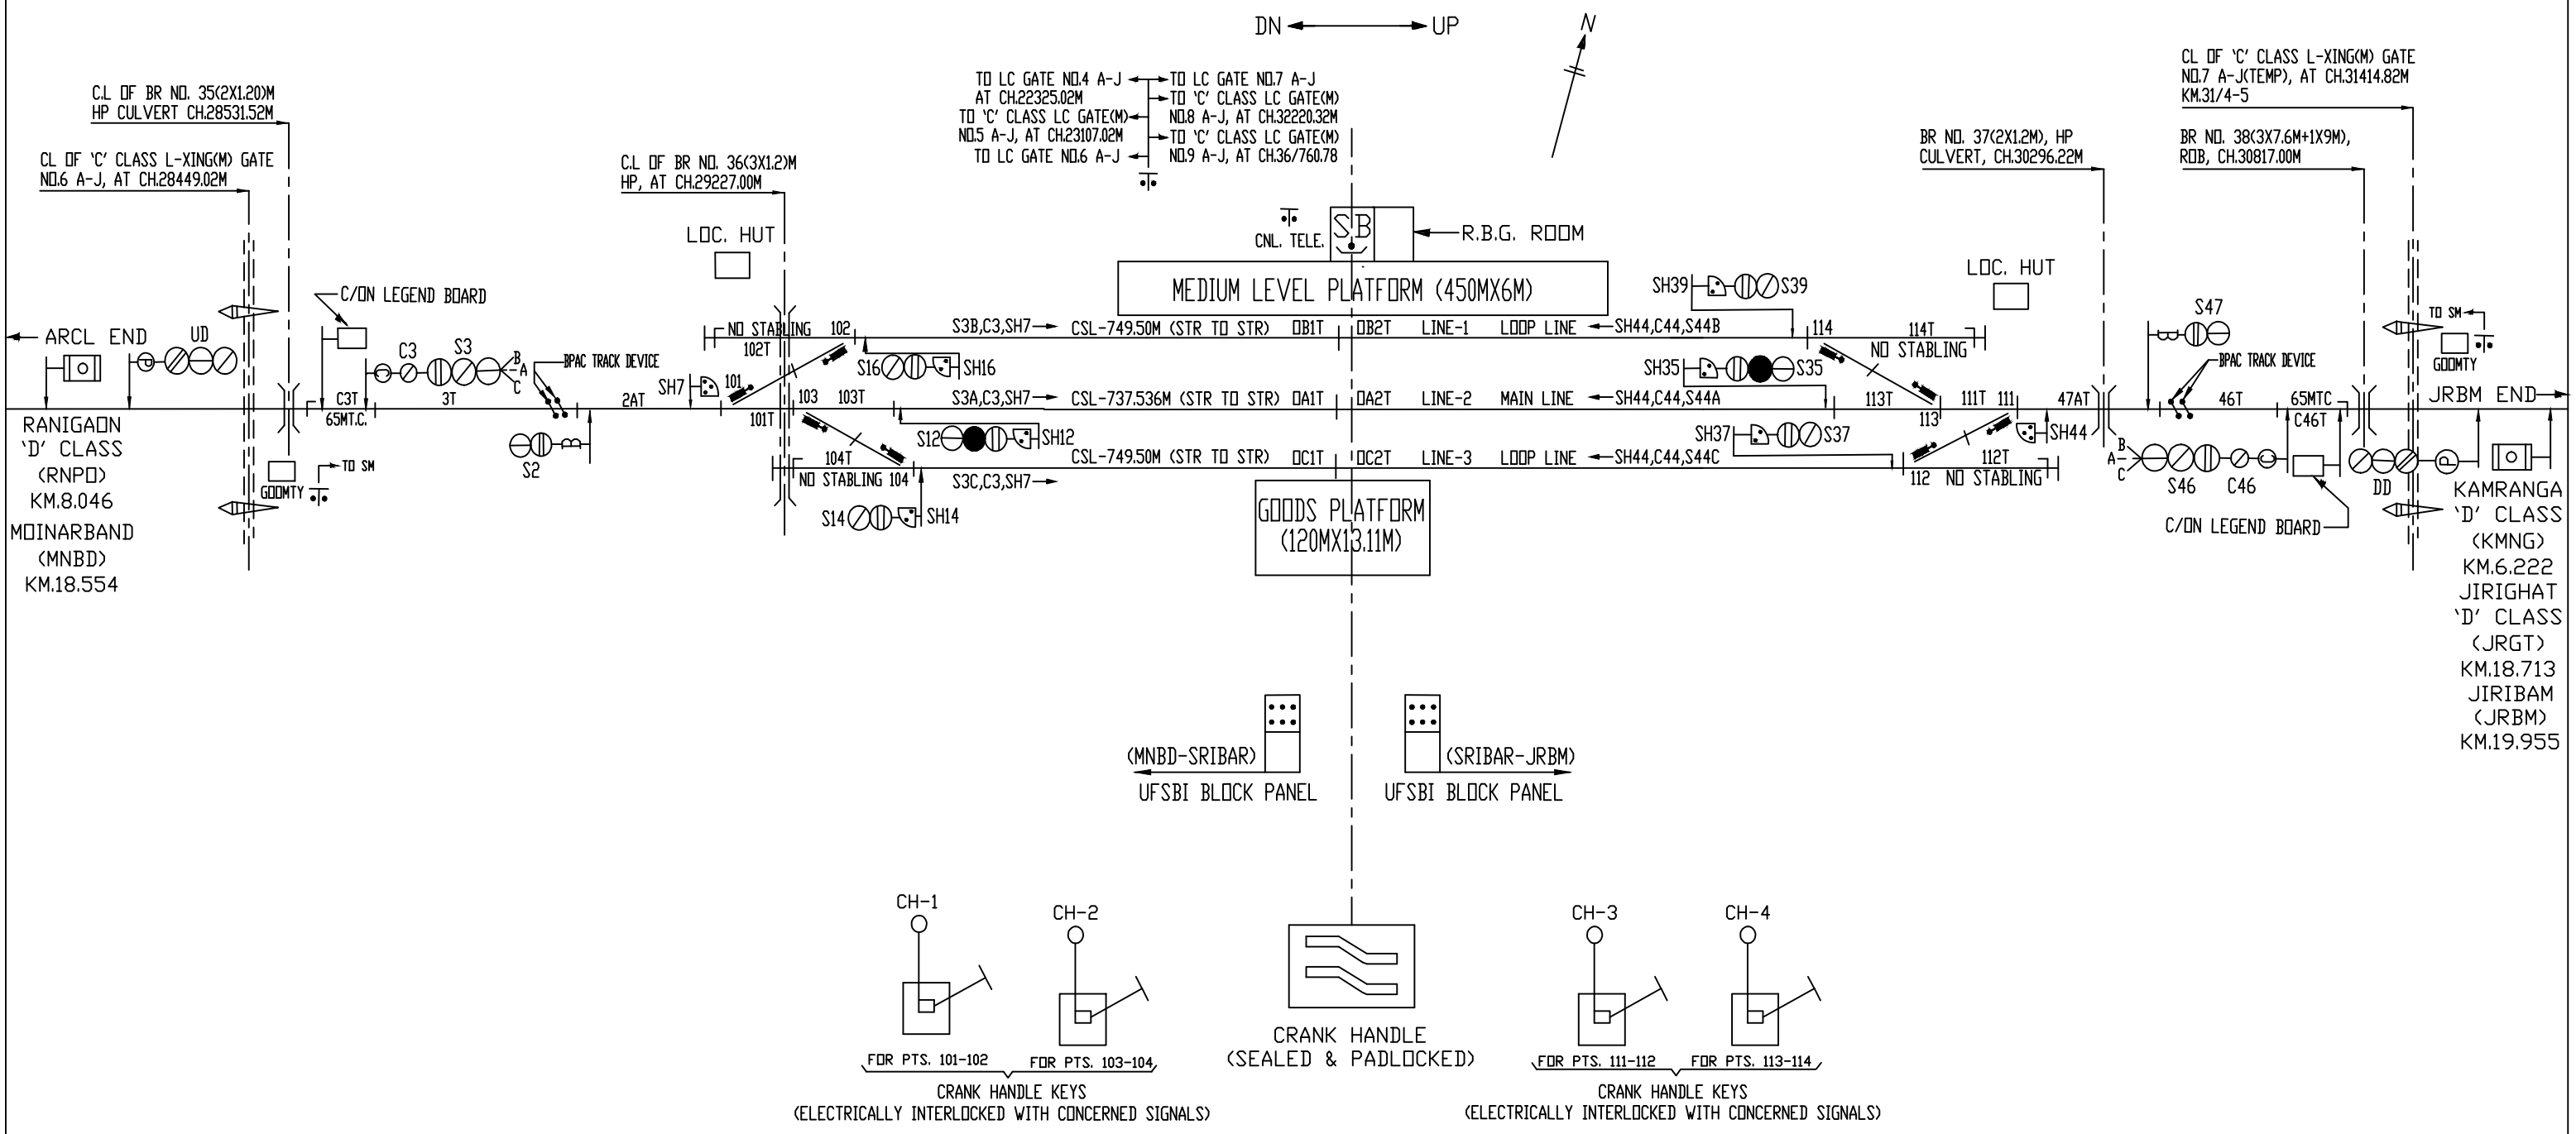

KAMRANGA (<'D' CLASS>)

UP →

JIRIGHAT (<'D' CLASS>)


UP →

CL OF BR. NO.-93(3X1.2M) HP
CULVERT, CH.47363.06M,
KM.47/3-4
(NEW FACE WALL LHS LHS &
RAISING RHS SIDE)


CL OF JIRIGHAT STN. BLDG./ 'D' CLASS
AT KM.48/6-7, CH.48669.50M

JIRIBAM ('B' CLASS/STD.II(R)/EI)

(KM.-49.611 FROM CL OF ARCL STN. BLDG.)

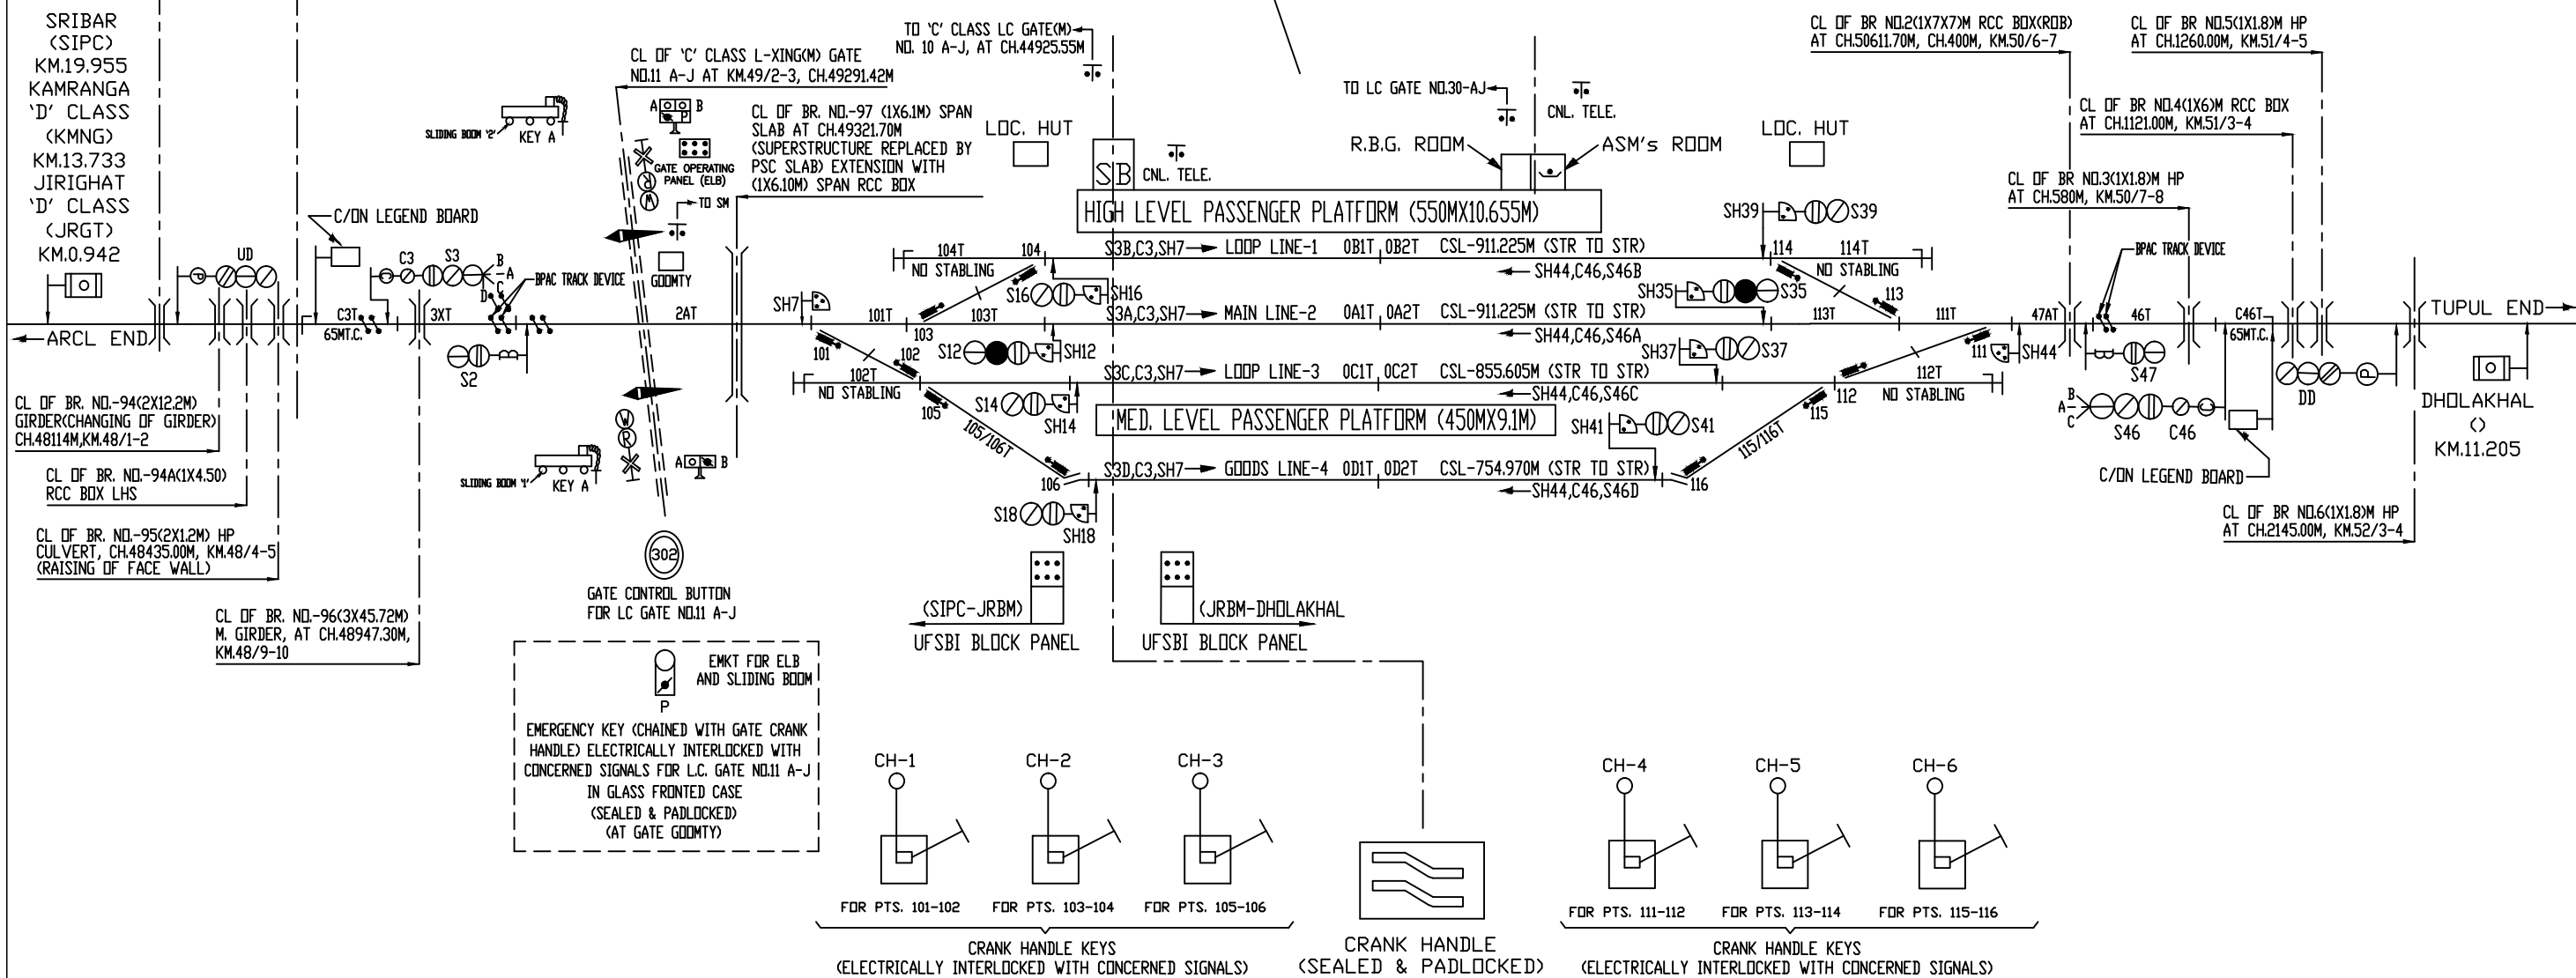


VANGAICHUNGPAO ('B' CLASS/STD.II(R)/EI)
KM.-11.205 FROM CL OF JRBM STN.

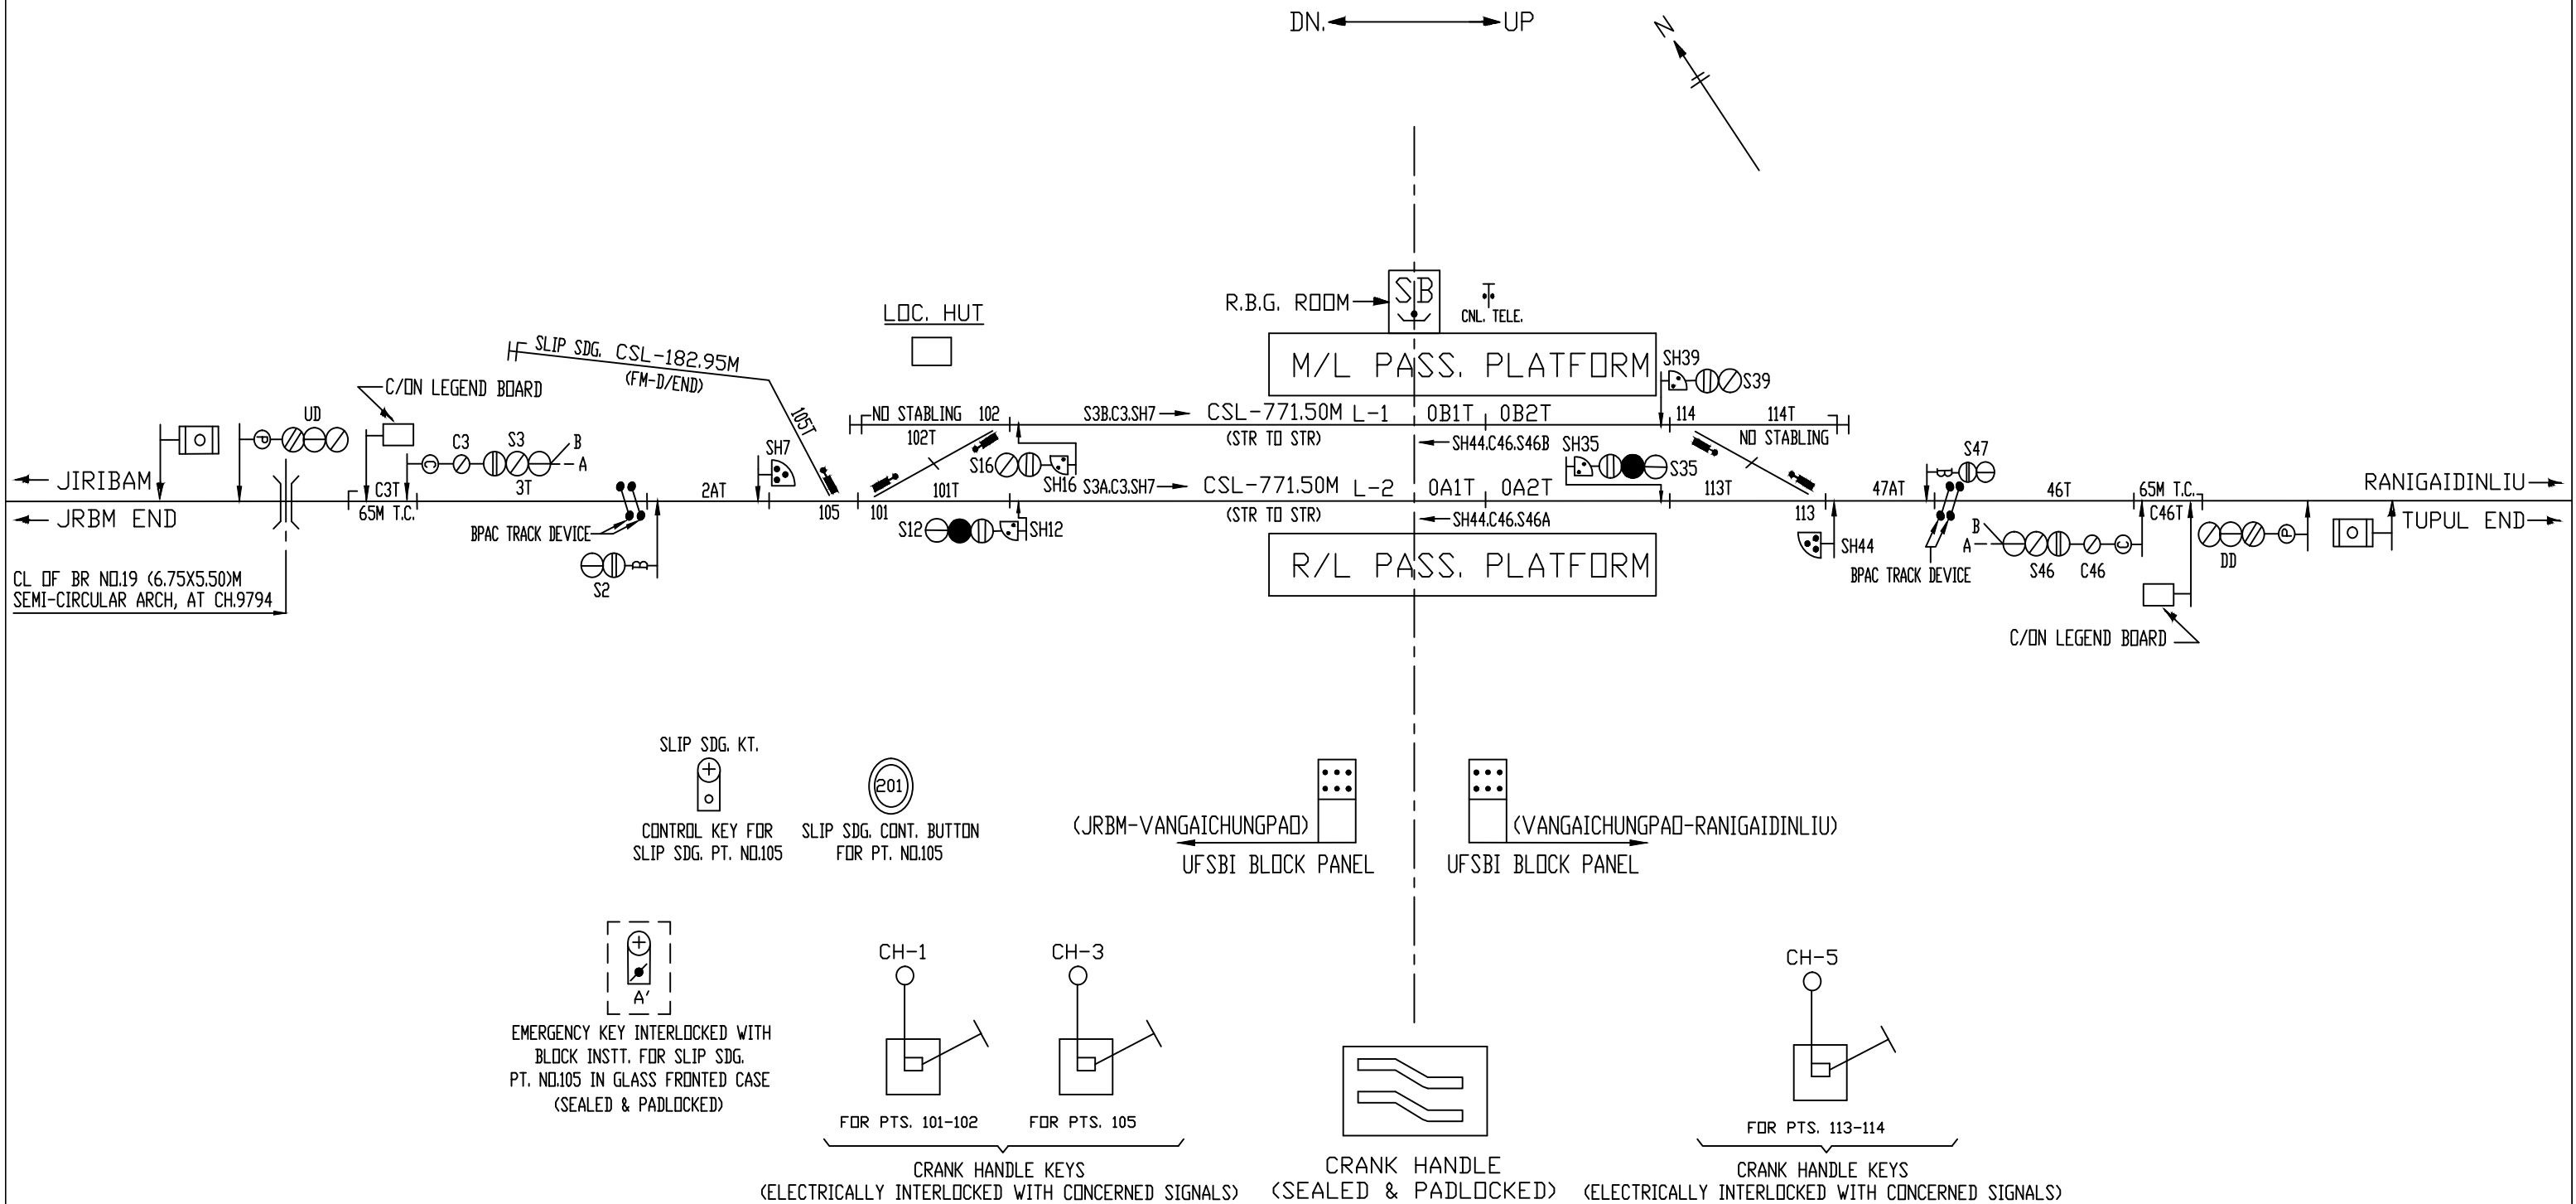

(CH.-23250 M FROM CL OF JIRIBAM STN. BLDG.)

DN $\longleftrightarrow$ UP

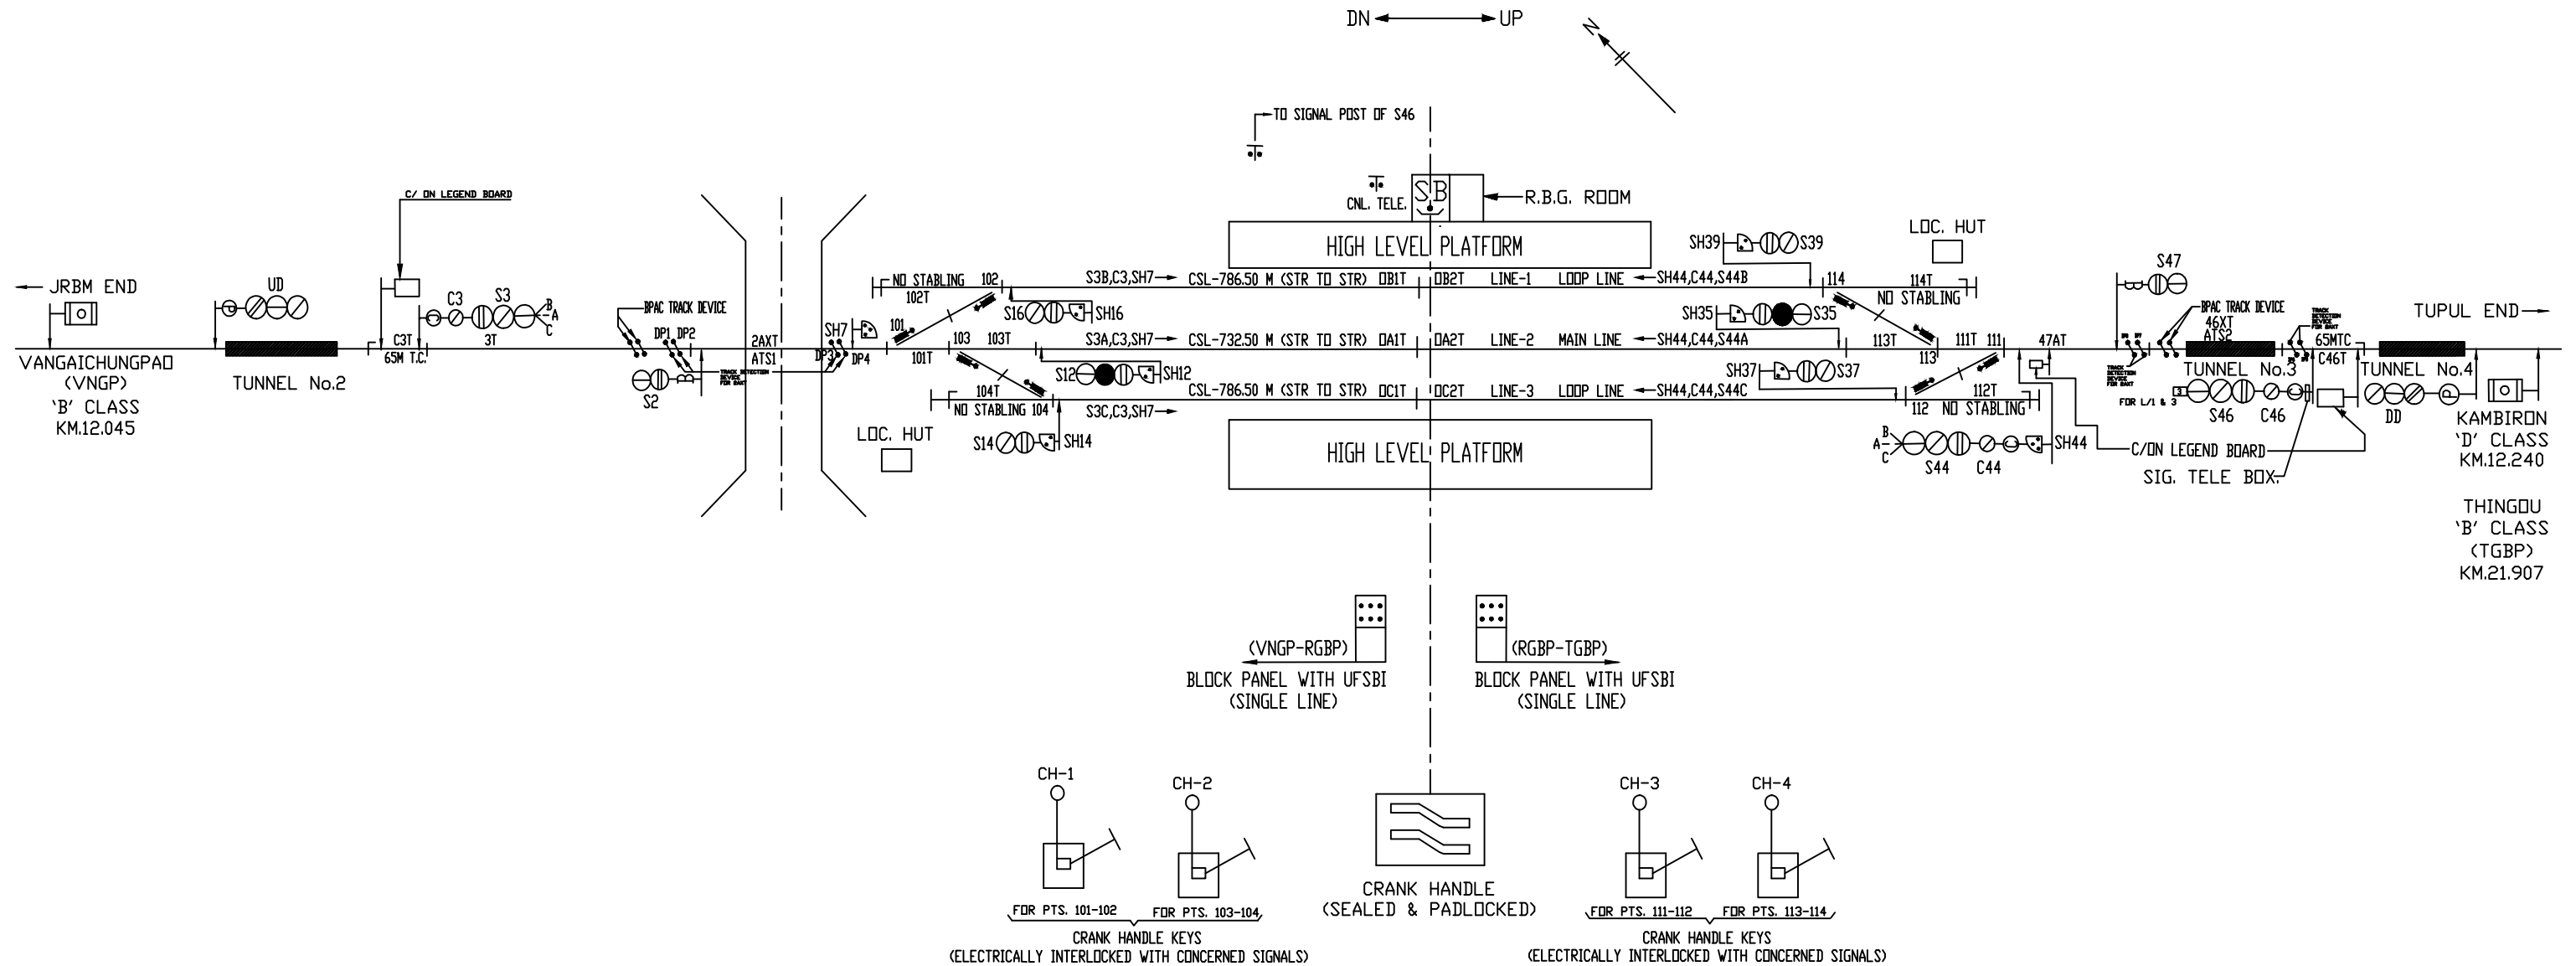


BASED ON SIG. PLAN No. SG (SI) 4187, ALT.-D

THINGOU

⟨'B' CLASS/STD.II⟨R⟩/EI⟩


⟨KM.-45/157.420 M FROM CL OF JIRIBAM STN. BLDG.⟩

DN ← → UP

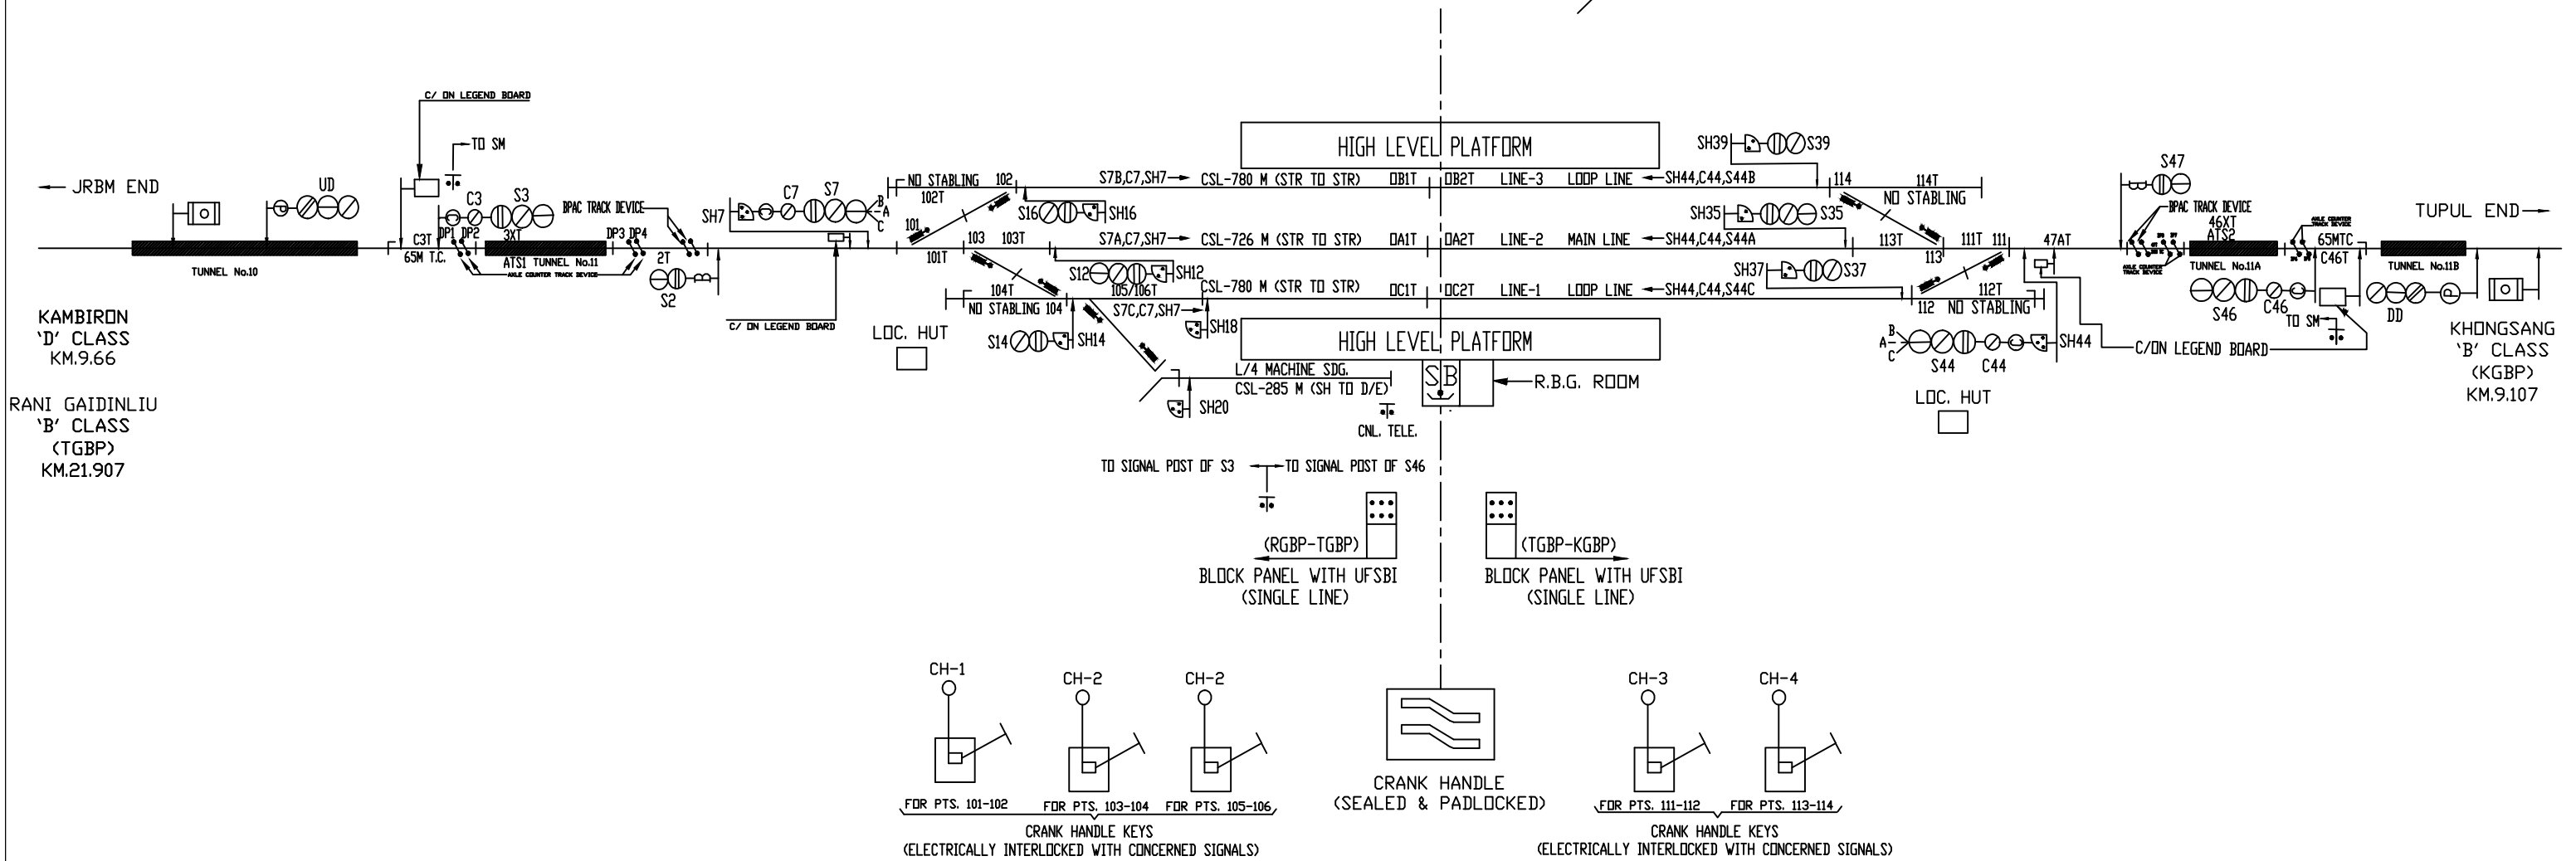

KHONGSANG(TERMINAL YARD) ('B' CLASS/STD.II(R)/EI)

(CH.-54264.628 M FROM CL OF JIRIBAM STN. BLDG.)

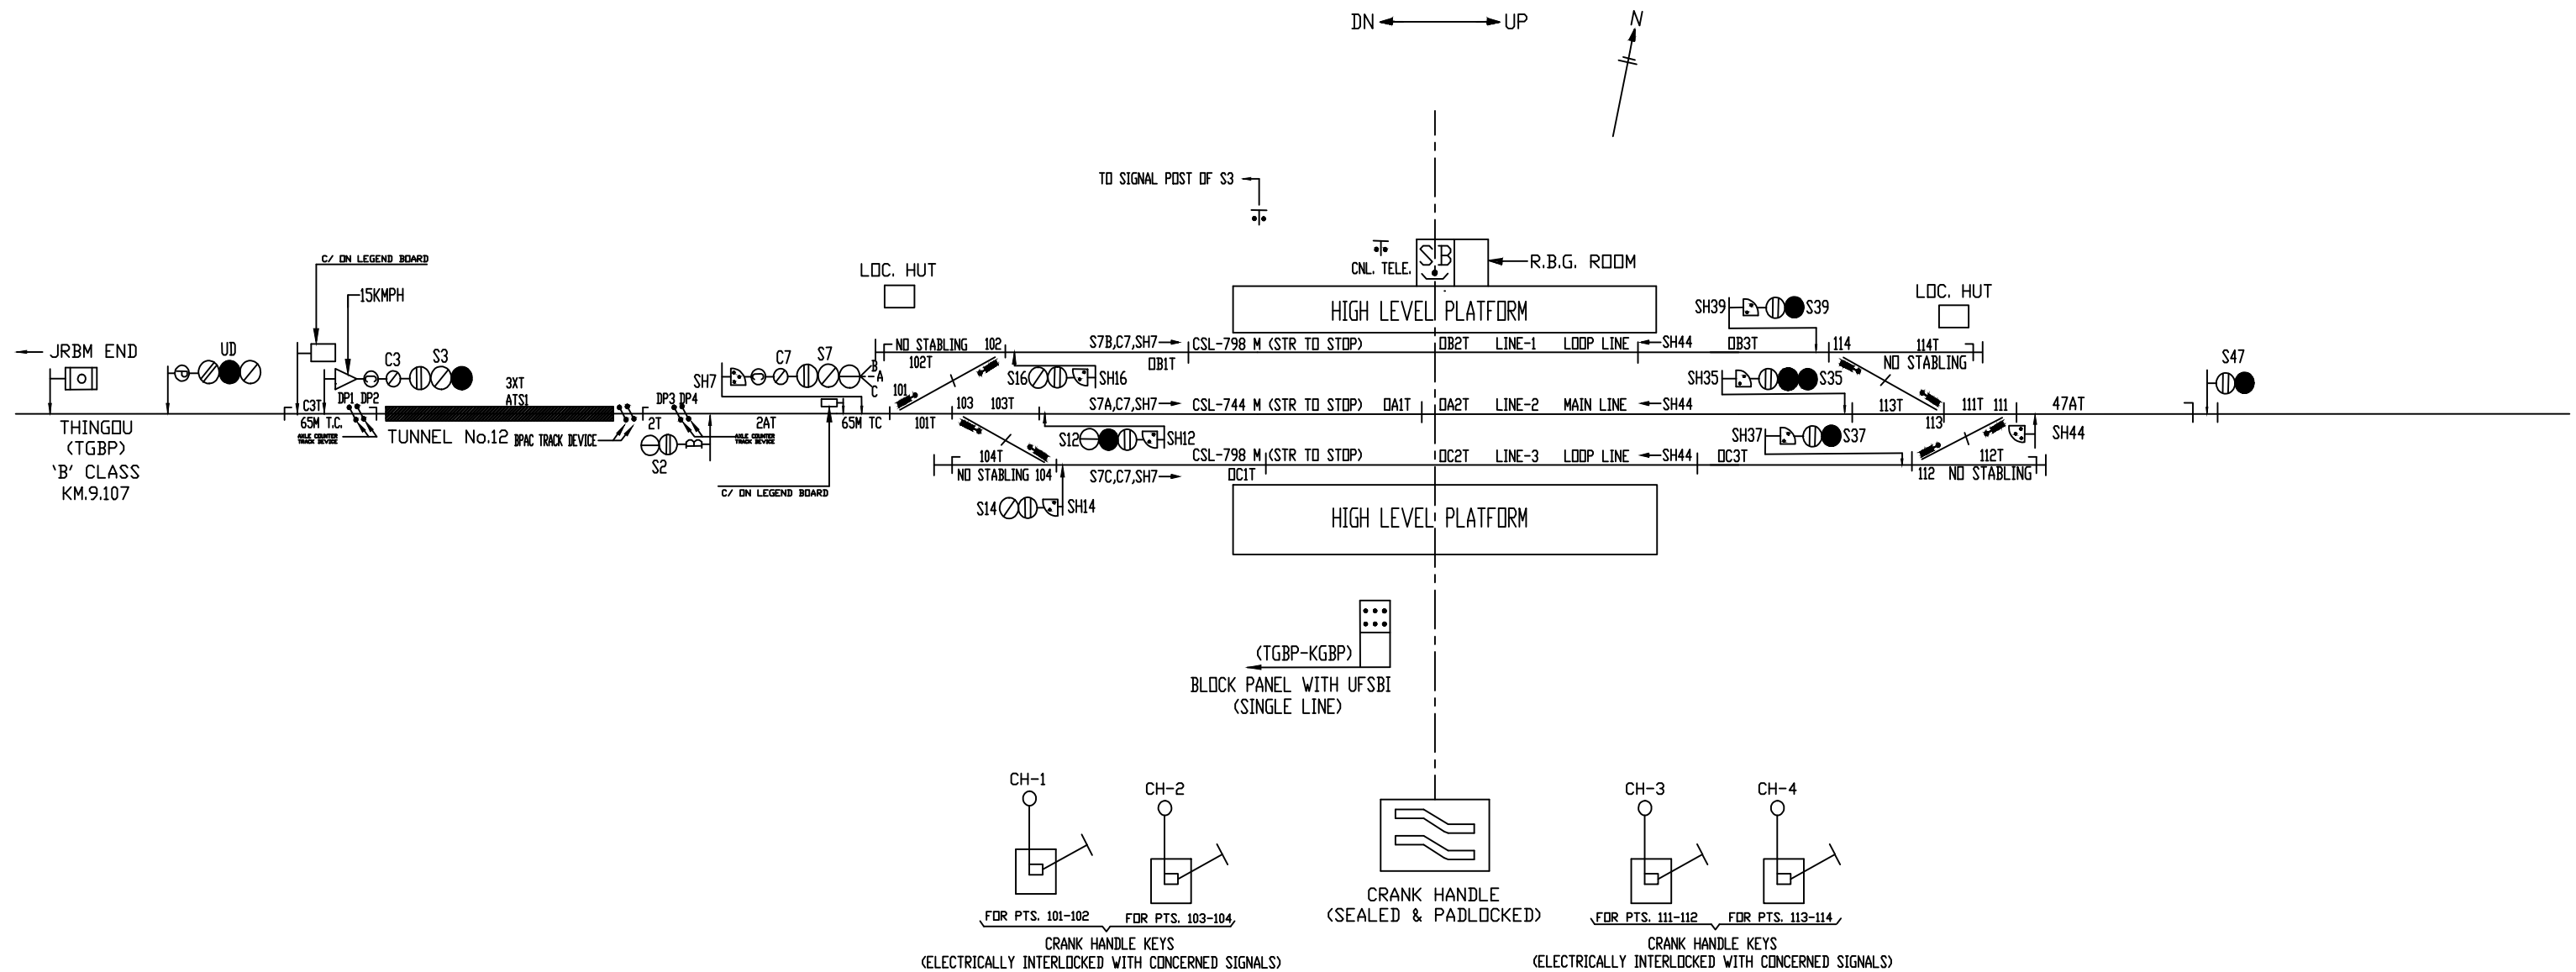

BASED ON SIG. PLAN No. SG (SI) 4193, ALT.-E