



DANGTAL ('B' CLASS/STD.-II(R)/PI)

(DTX)

KM.-247.32 FROM CL OF NJP STN. BLDG.


UP →

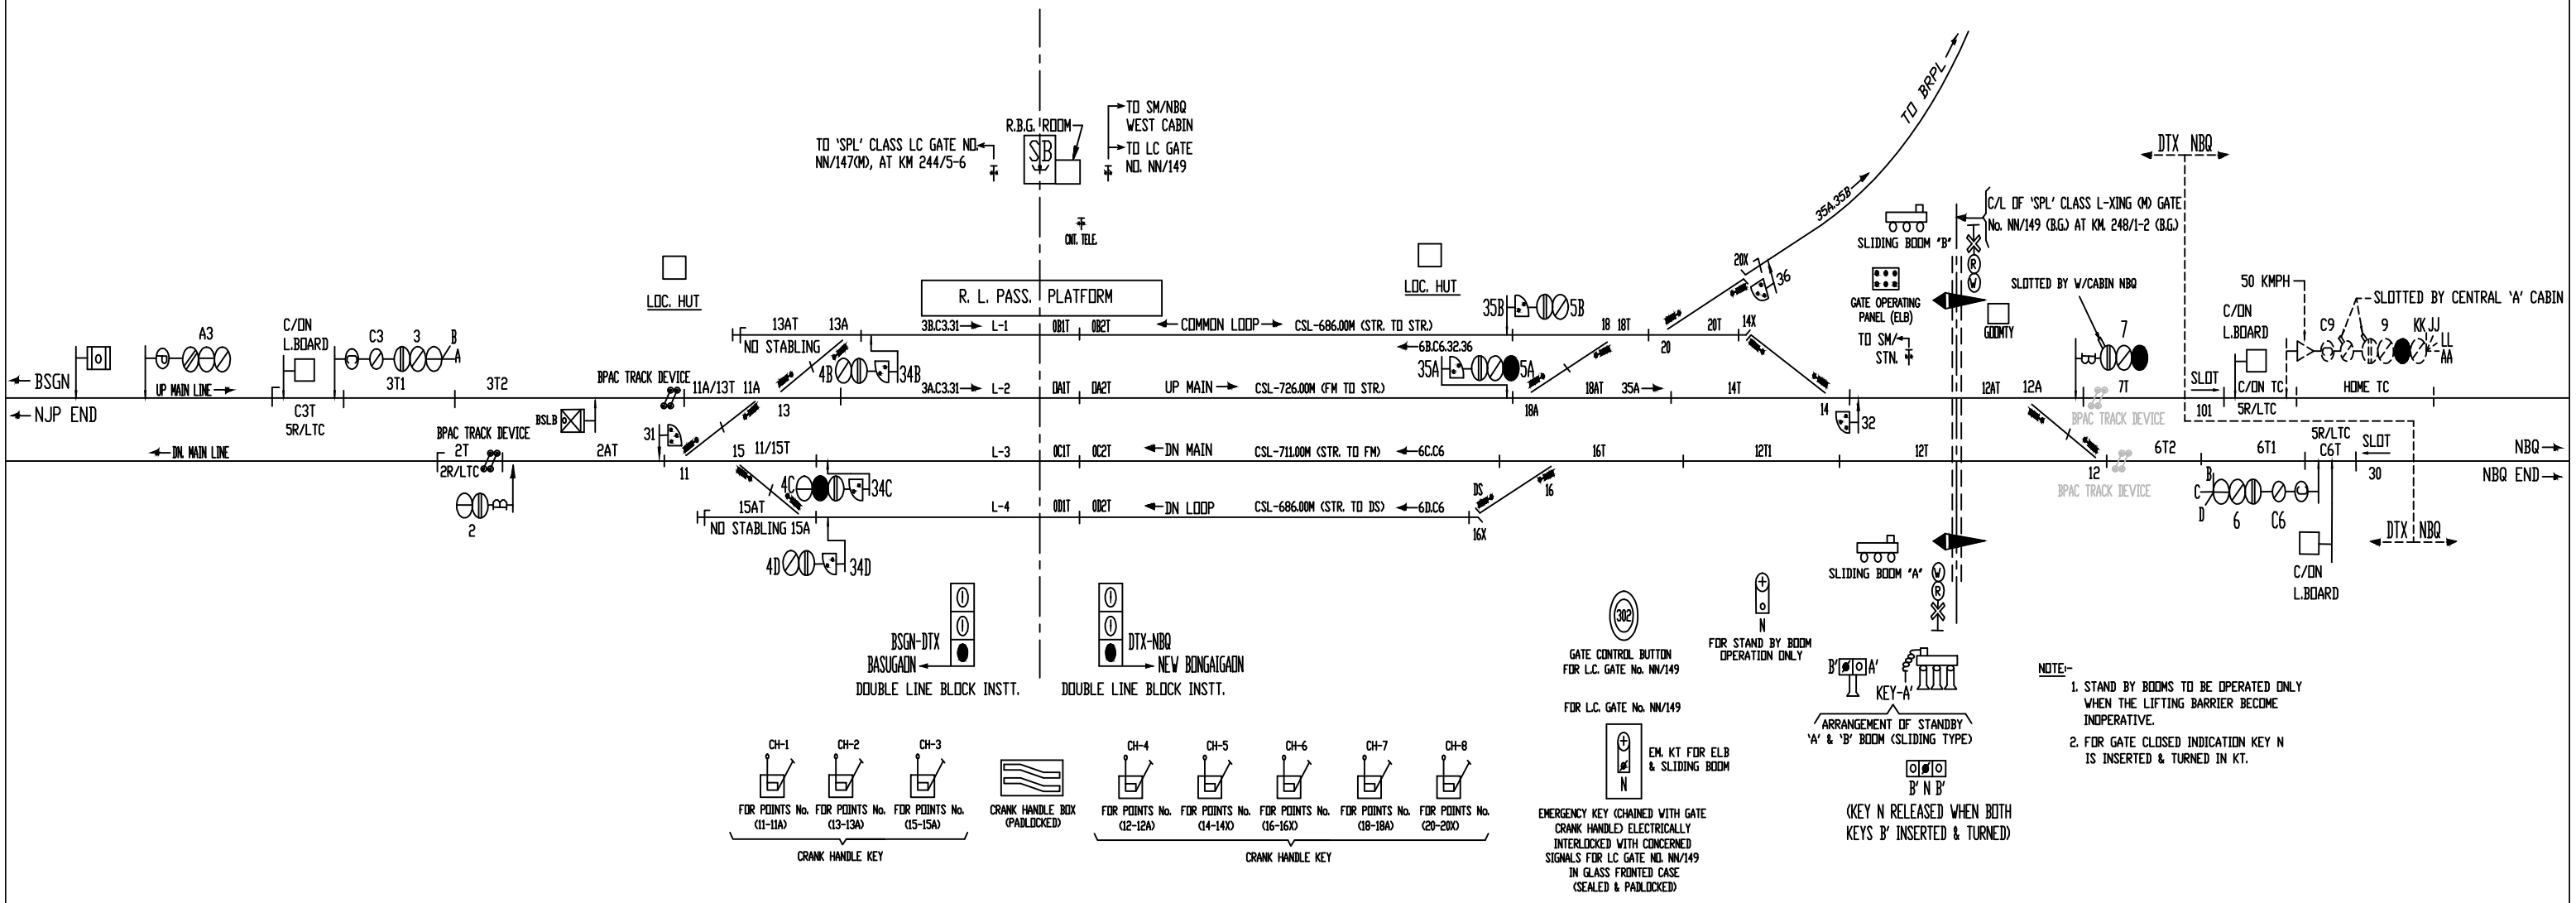

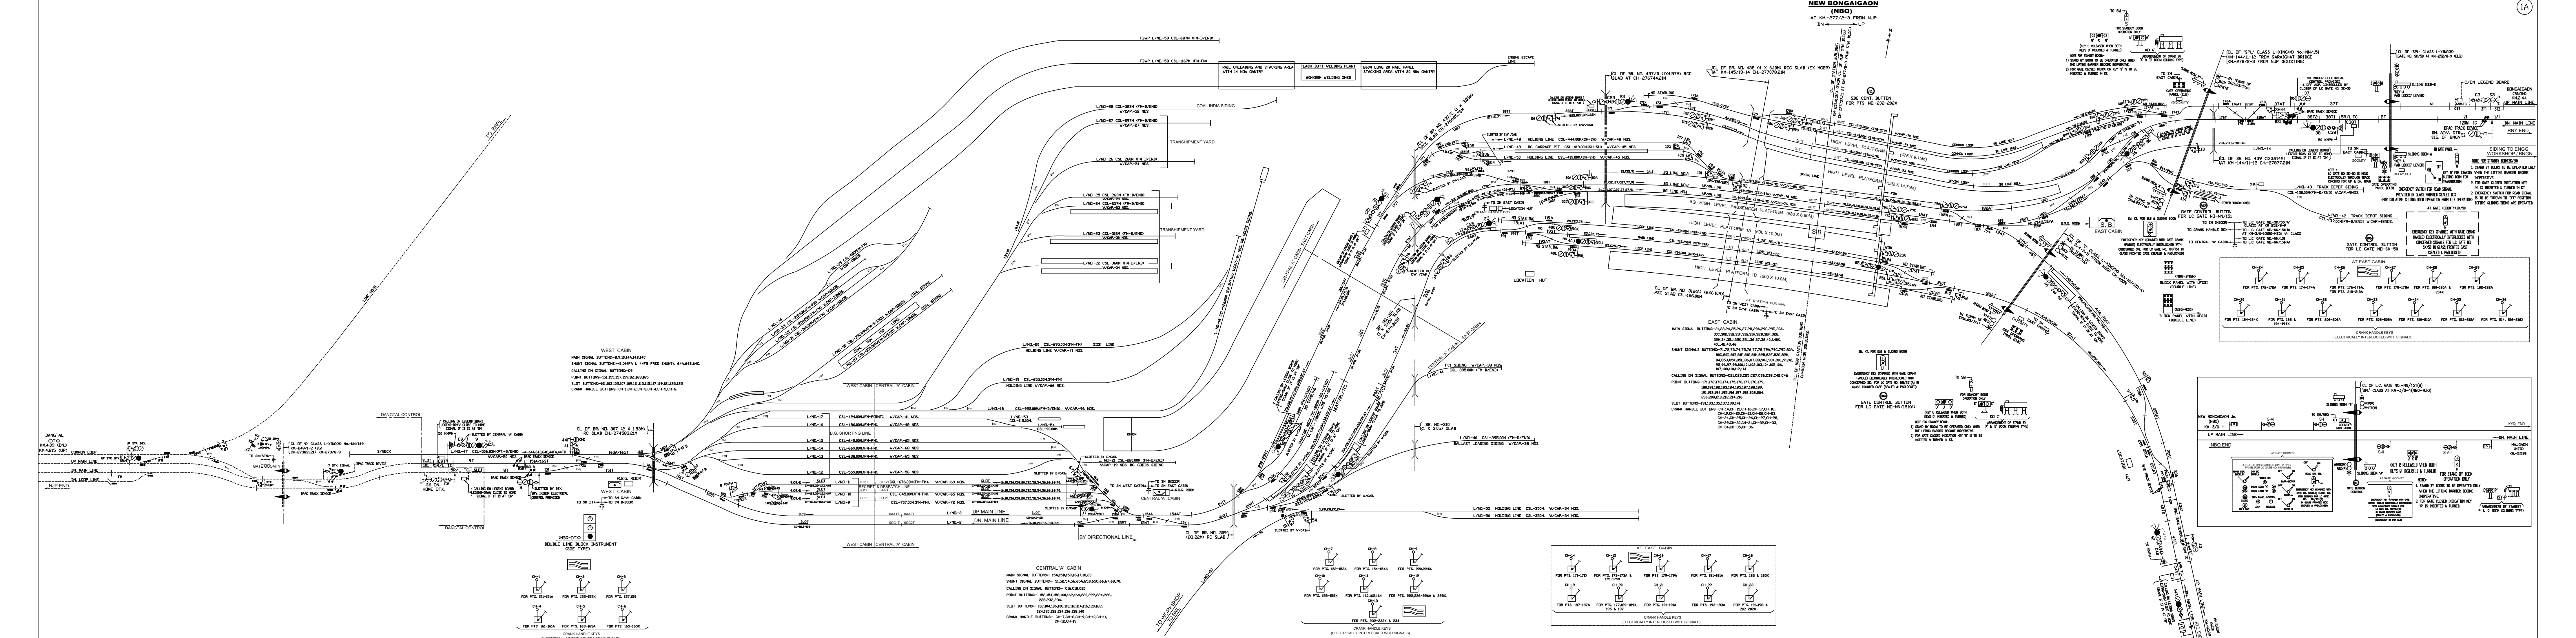

DN.  UP

CL OF CHAPRAKATA (CPQ) STN. BLDG.
CH. 259415.00M (FROM NJP)
CH.-8005.00 (FROM CL OF NBQ)

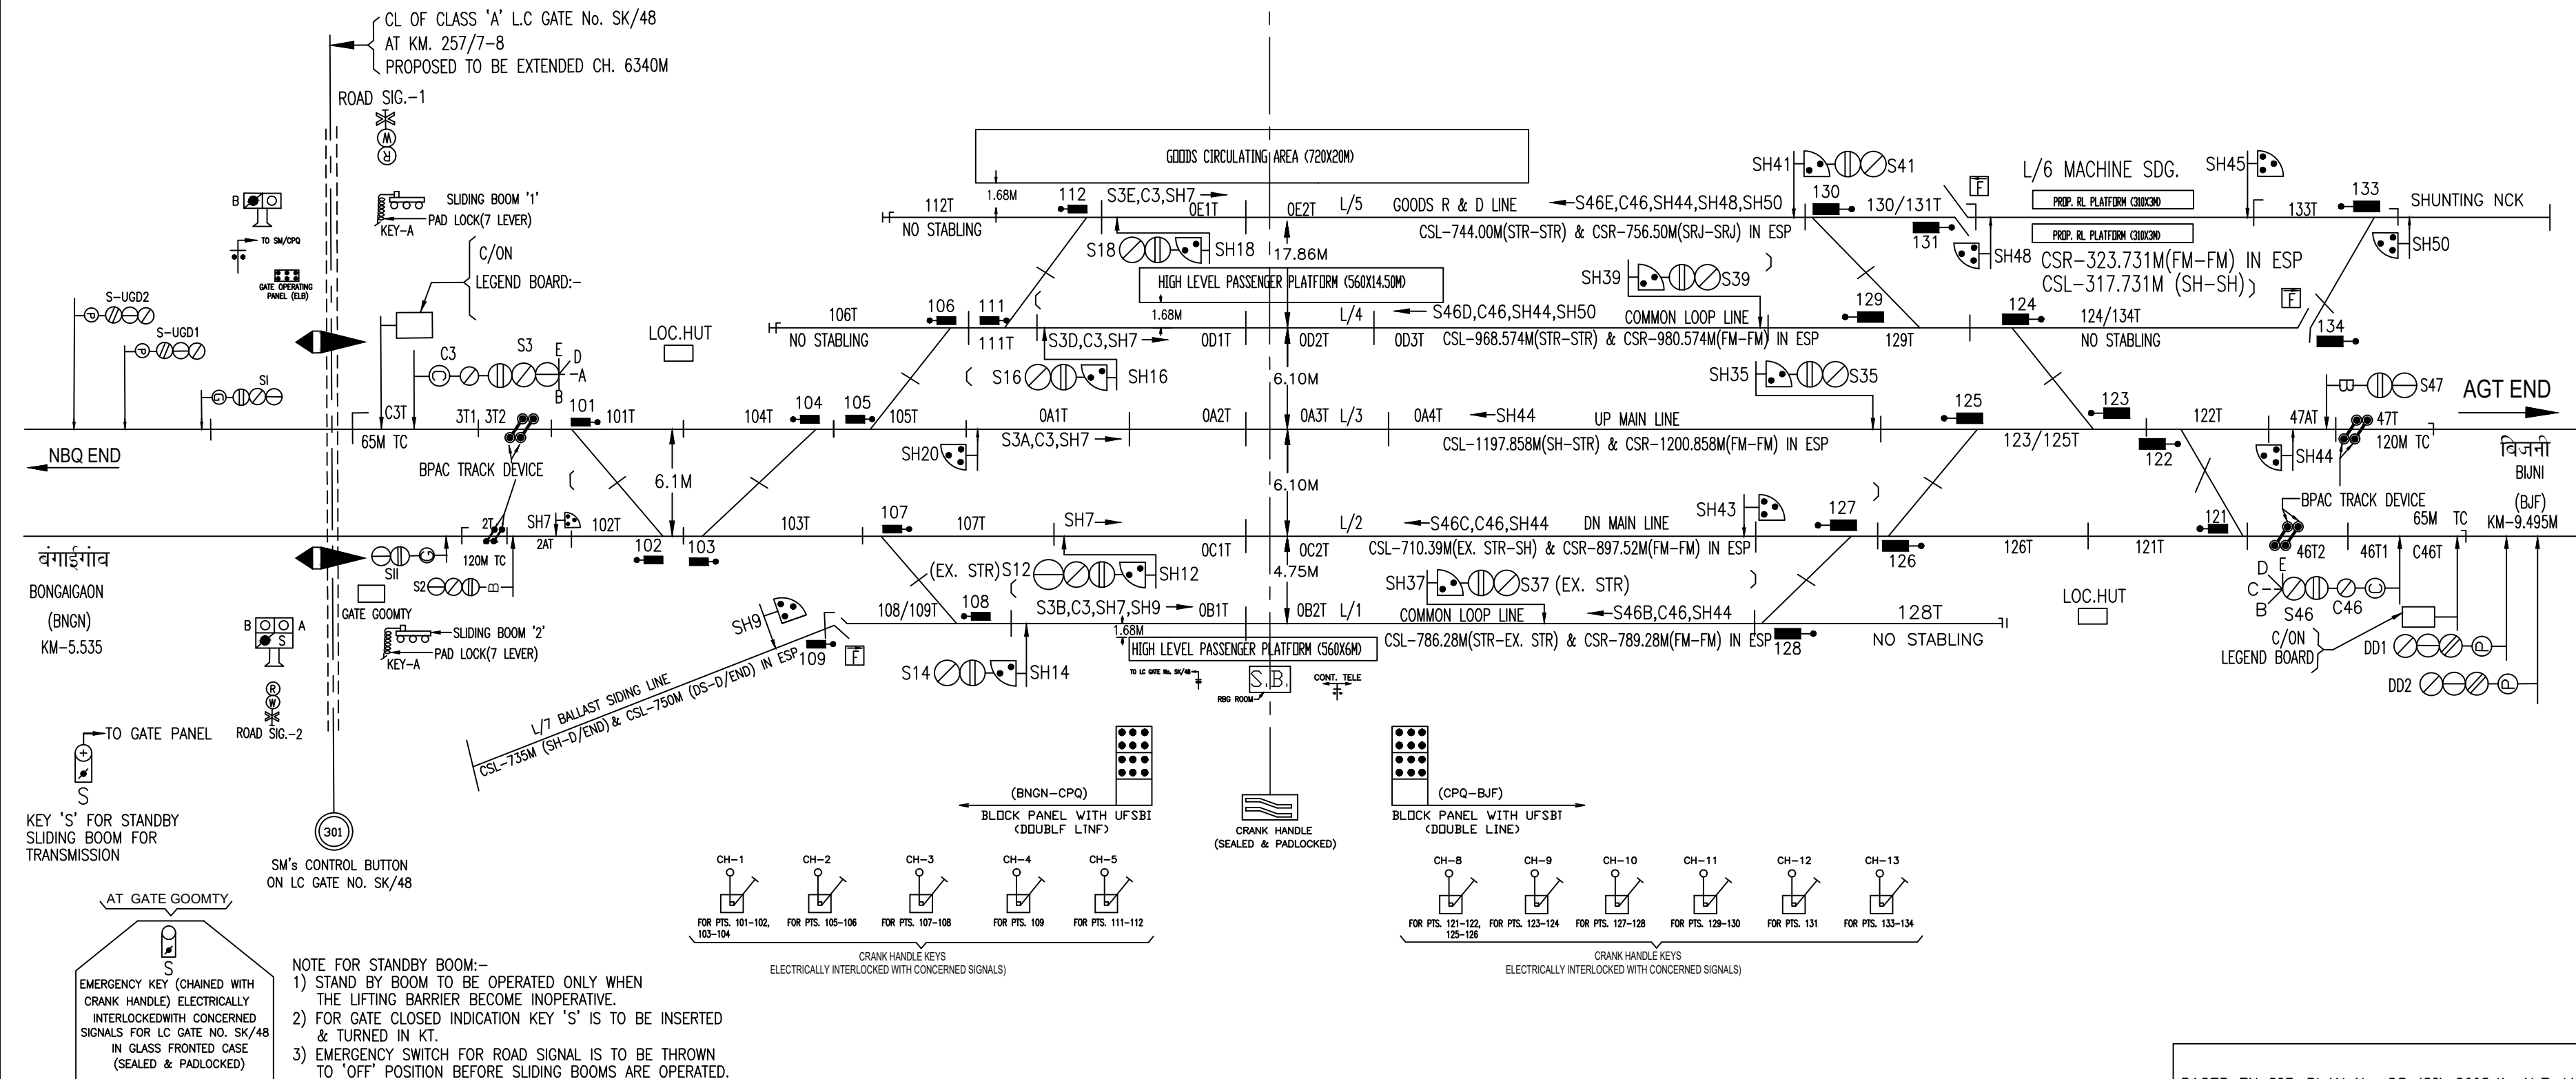

BIJNI ('B' CLASS/STD.III/EI)

DN.  UP

CH.17500.00M (FROM CL OF NBQ STN.BLDG.).
CH.268910.00M (FROM CL OF NJP STN.BLDG.).


CH.17500.00M (FROM CL OF NBQ STN.BLDG.).
CH.268910.00M (FROM CL OF NJP STN.BLDG.).

NOTE FOR STANDBY BOOM:-

- 1) STAND BY BOOM TO BE OPERATED ONLY WHEN THE LIFTING BARRIER BECOME INOPERATIVE.
- 2) FOR GATE CLOSED INDICATION KEY 'P' IS TO BE INSERTED & TURNED IN KT.
- 3) EMERGENCY SWITCH FOR ROAD SIGNAL IS TO BE THROWN TO 'OFF' POSITION BEFORE SLIDING BOOMS ARE OPERATED.

NOTE FOR STANDBY BOOM:—

- 1) STAND BY BOOM TO BE OPERATED ONLY WHEN THE LIFTING BARRIER BECOME INOPERATIVE.
- 2) FOR GATE CLOSED INDICATION KEY 'R' IS TO BE INSERTED & TURNED IN KT.
- 3) EMERGENCY SWITCH FOR ROAD SIGNAL IS TO BE THROWN TO 'OFF' POSITION BEFORE SLIDING BOOMS ARE OPERATED.

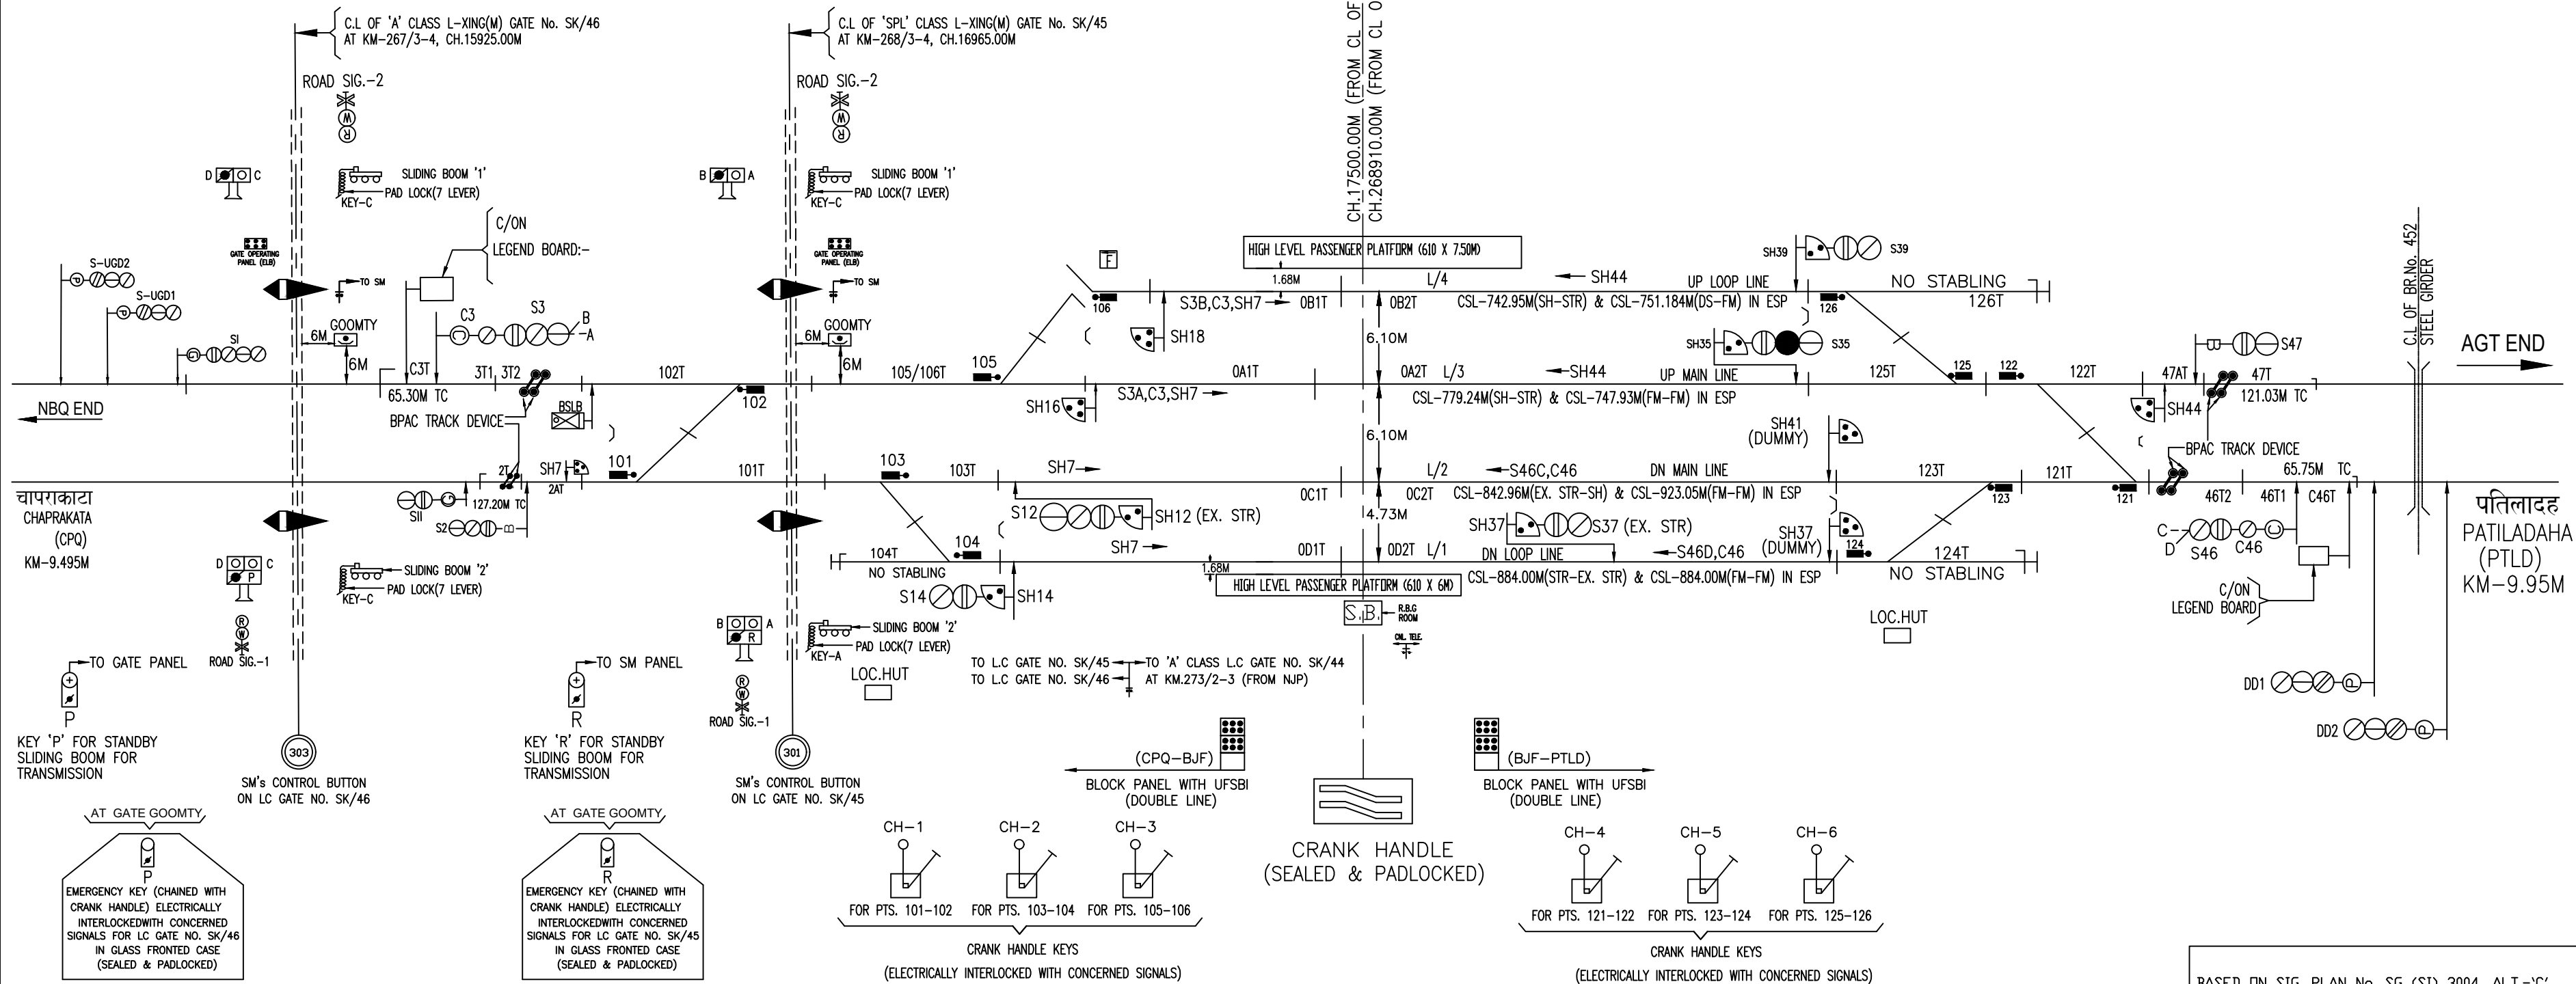

BASED ON SIG. PLAN No. SG (SI) 3004, ALT.-'C'.

PATILADAHA (‘B’ CLASS/STD.III/EI)


KM. 278.890M (FROM C.L OF NJP)
CH. 27420.00M (FROM C.L OF NBQ)

DN ← → UP



C.L OF ‘SPL’ CLASS L-XING(M) GATE No. SK/43
AT KM.-279/2-3(FROM NJP, CH.27905M(FROM NBQ)


BR No. 458(UP) SPAN(1X61.0M) OWG
ON PILE FOUNDATION AT CH. 28177

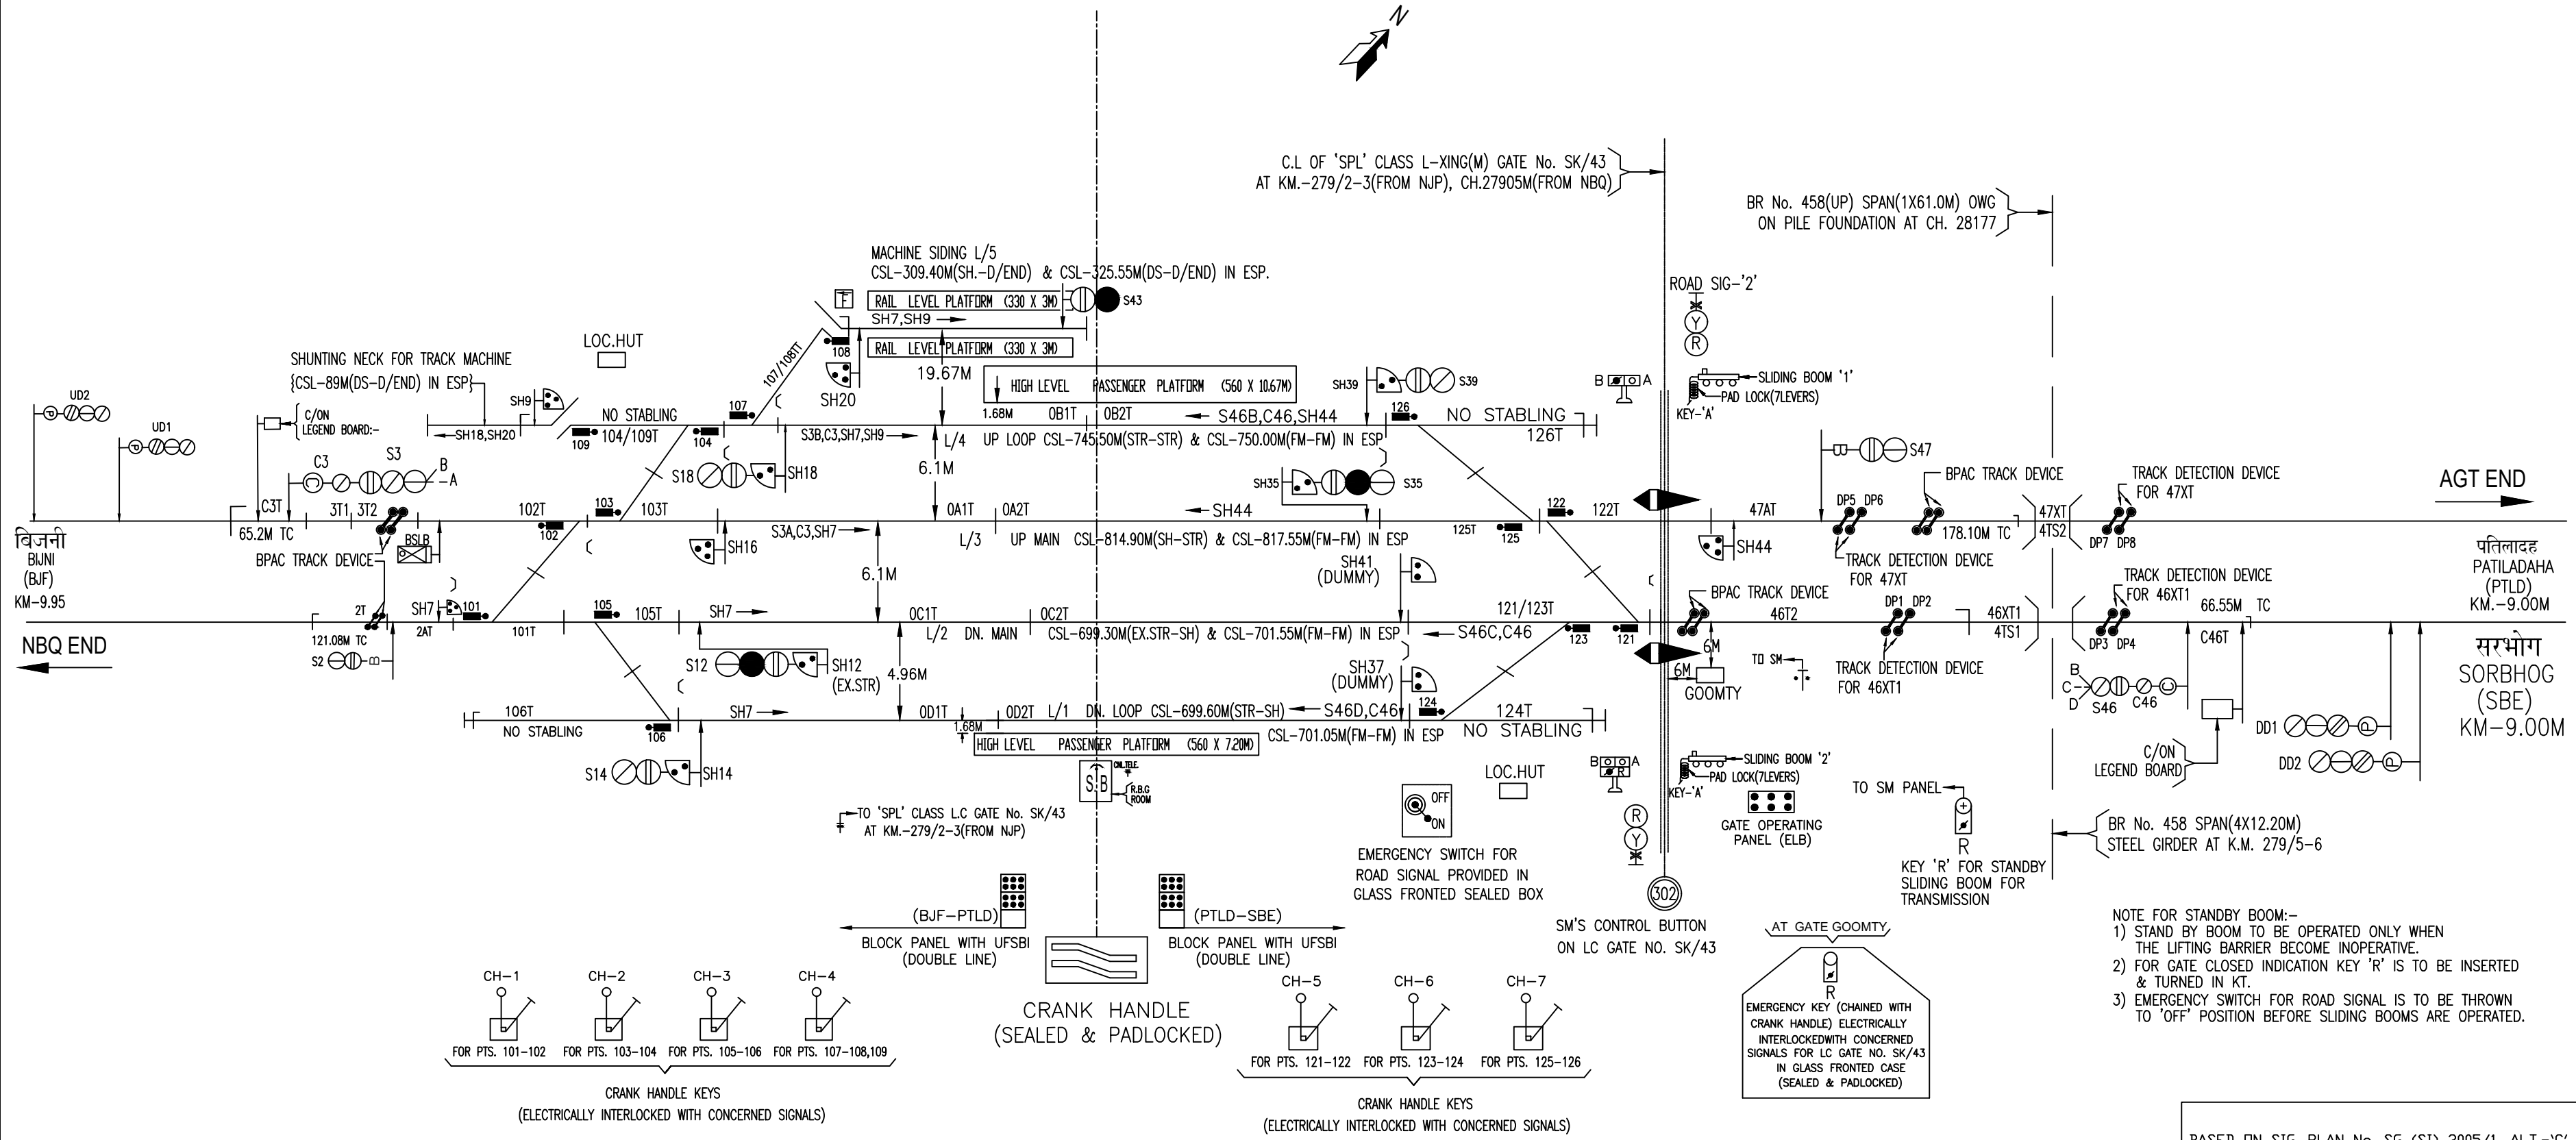



NOTE FOR STANDBY BOOM:-
1) STAND BY BOOM TO BE OPERATED ONLY WHEN THE LIFTING BARRIER BECOME INOPERATIVE.
2) FOR GATE CLOSED INDICATION KEY ‘R’ IS TO BE INSERTED & TURNED IN KT.
3) EMERGENCY SWITCH FOR ROAD SIGNAL IS TO BE THROWN TO ‘OFF’ POSITION BEFORE SLIDING BOOMS ARE OPERATED.

GUAGACHHA ('D' CLASS)
KM.-301.77 (B.G.)

UP →

 

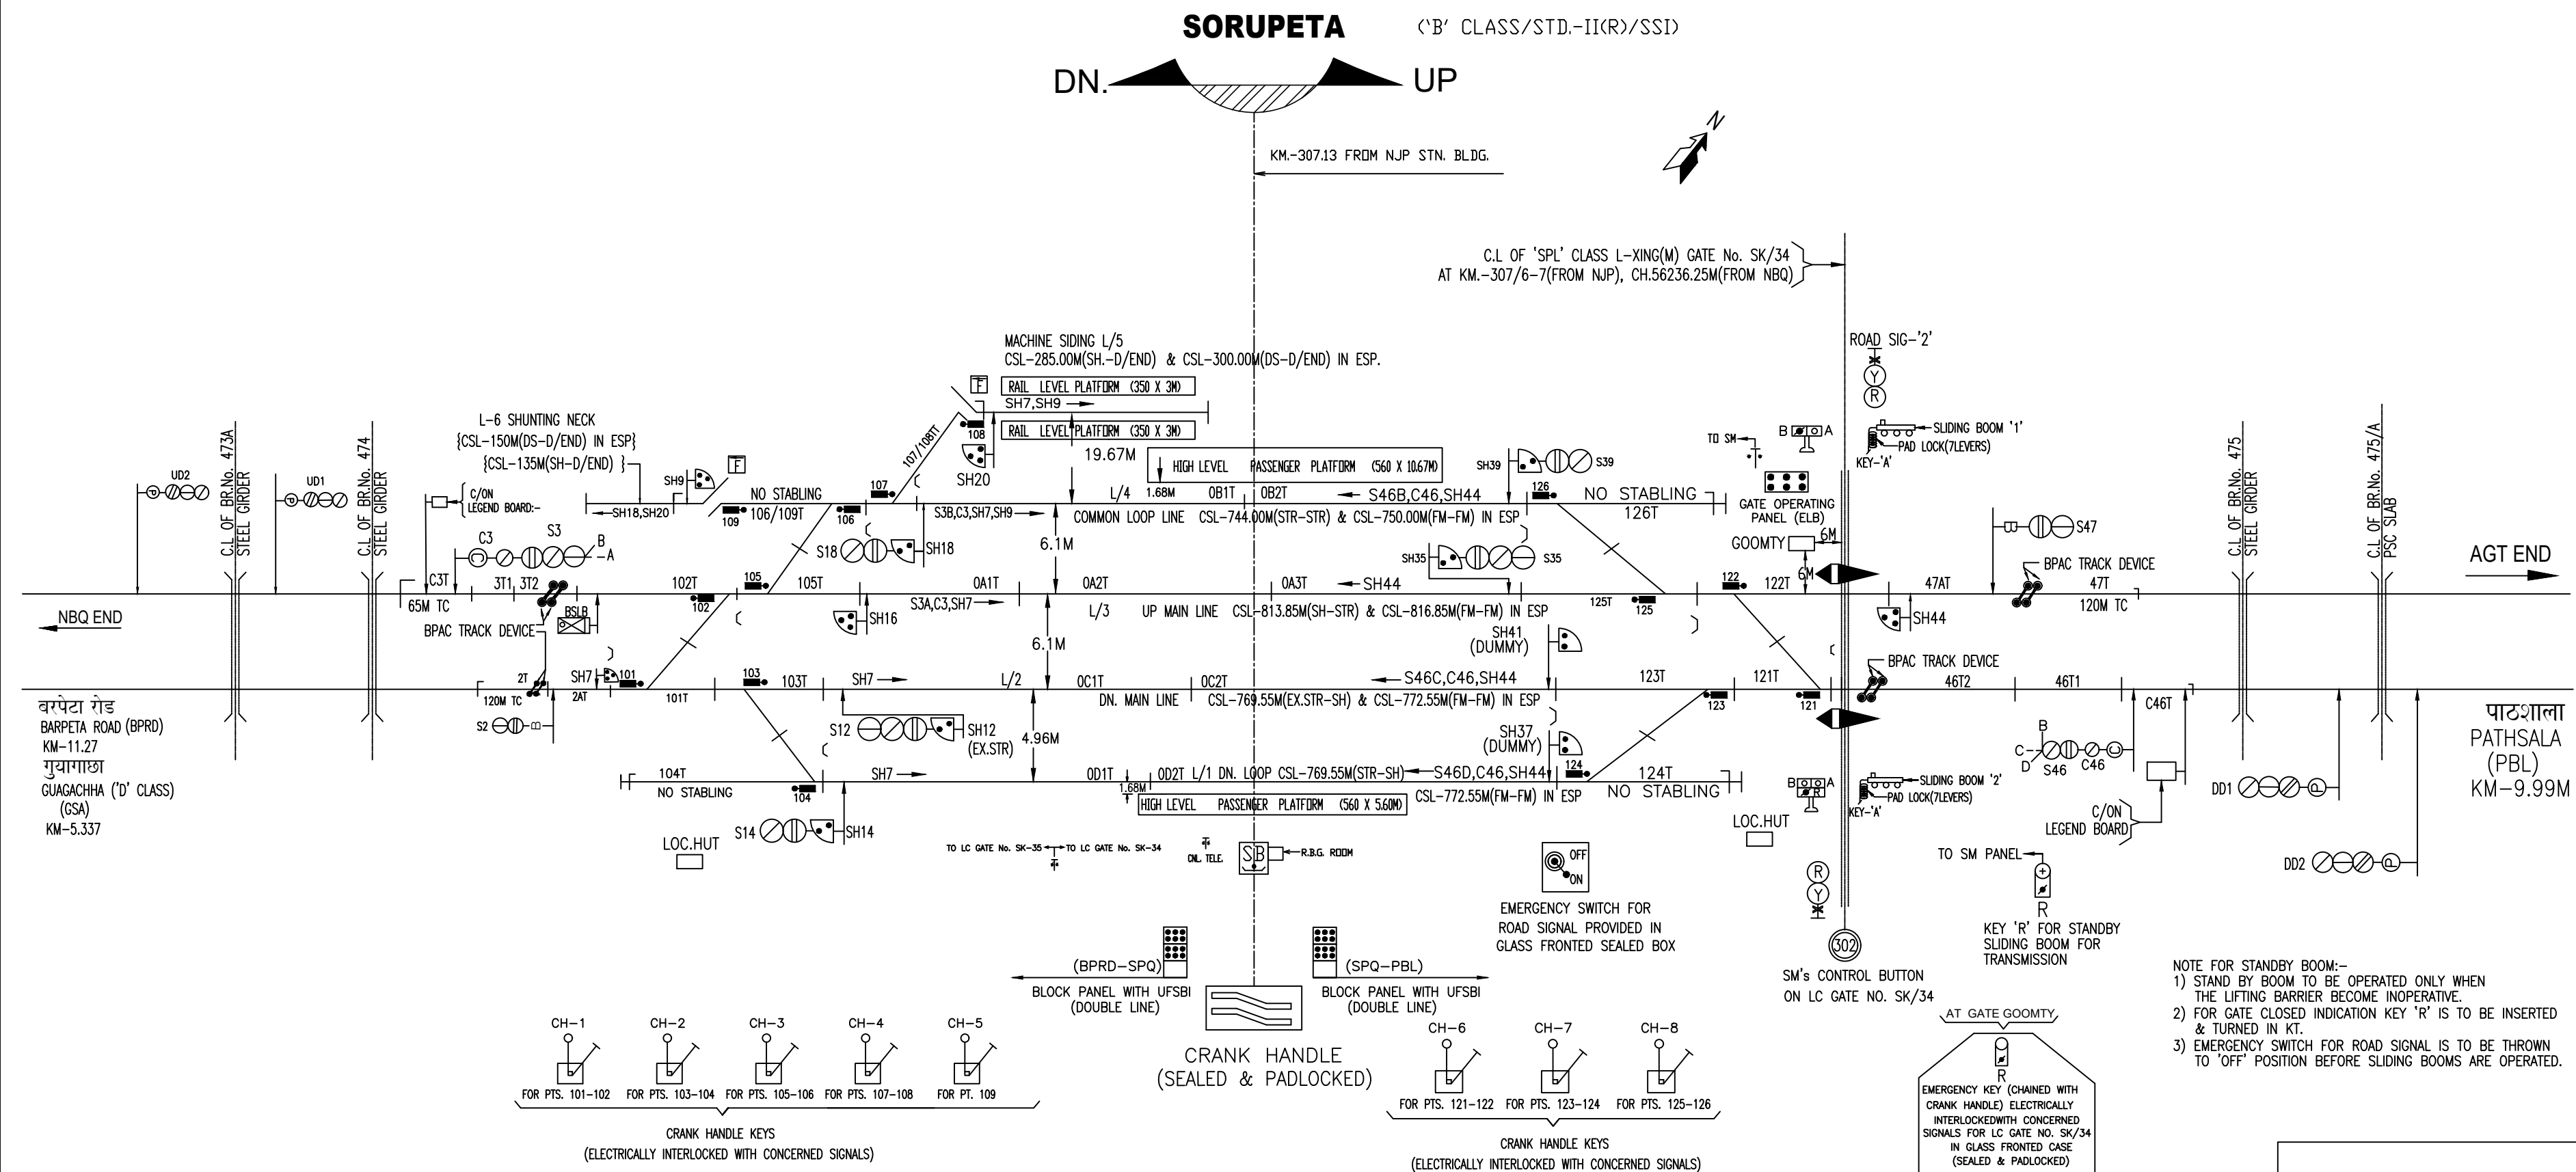

 




KAITHALKUCHI ('B' CLASS/STD.III/EI)

KM.-334.505 (FROM CL OF NJP)
CH-83050.00M (FROM CL OF NBQ)




DN ← → UP

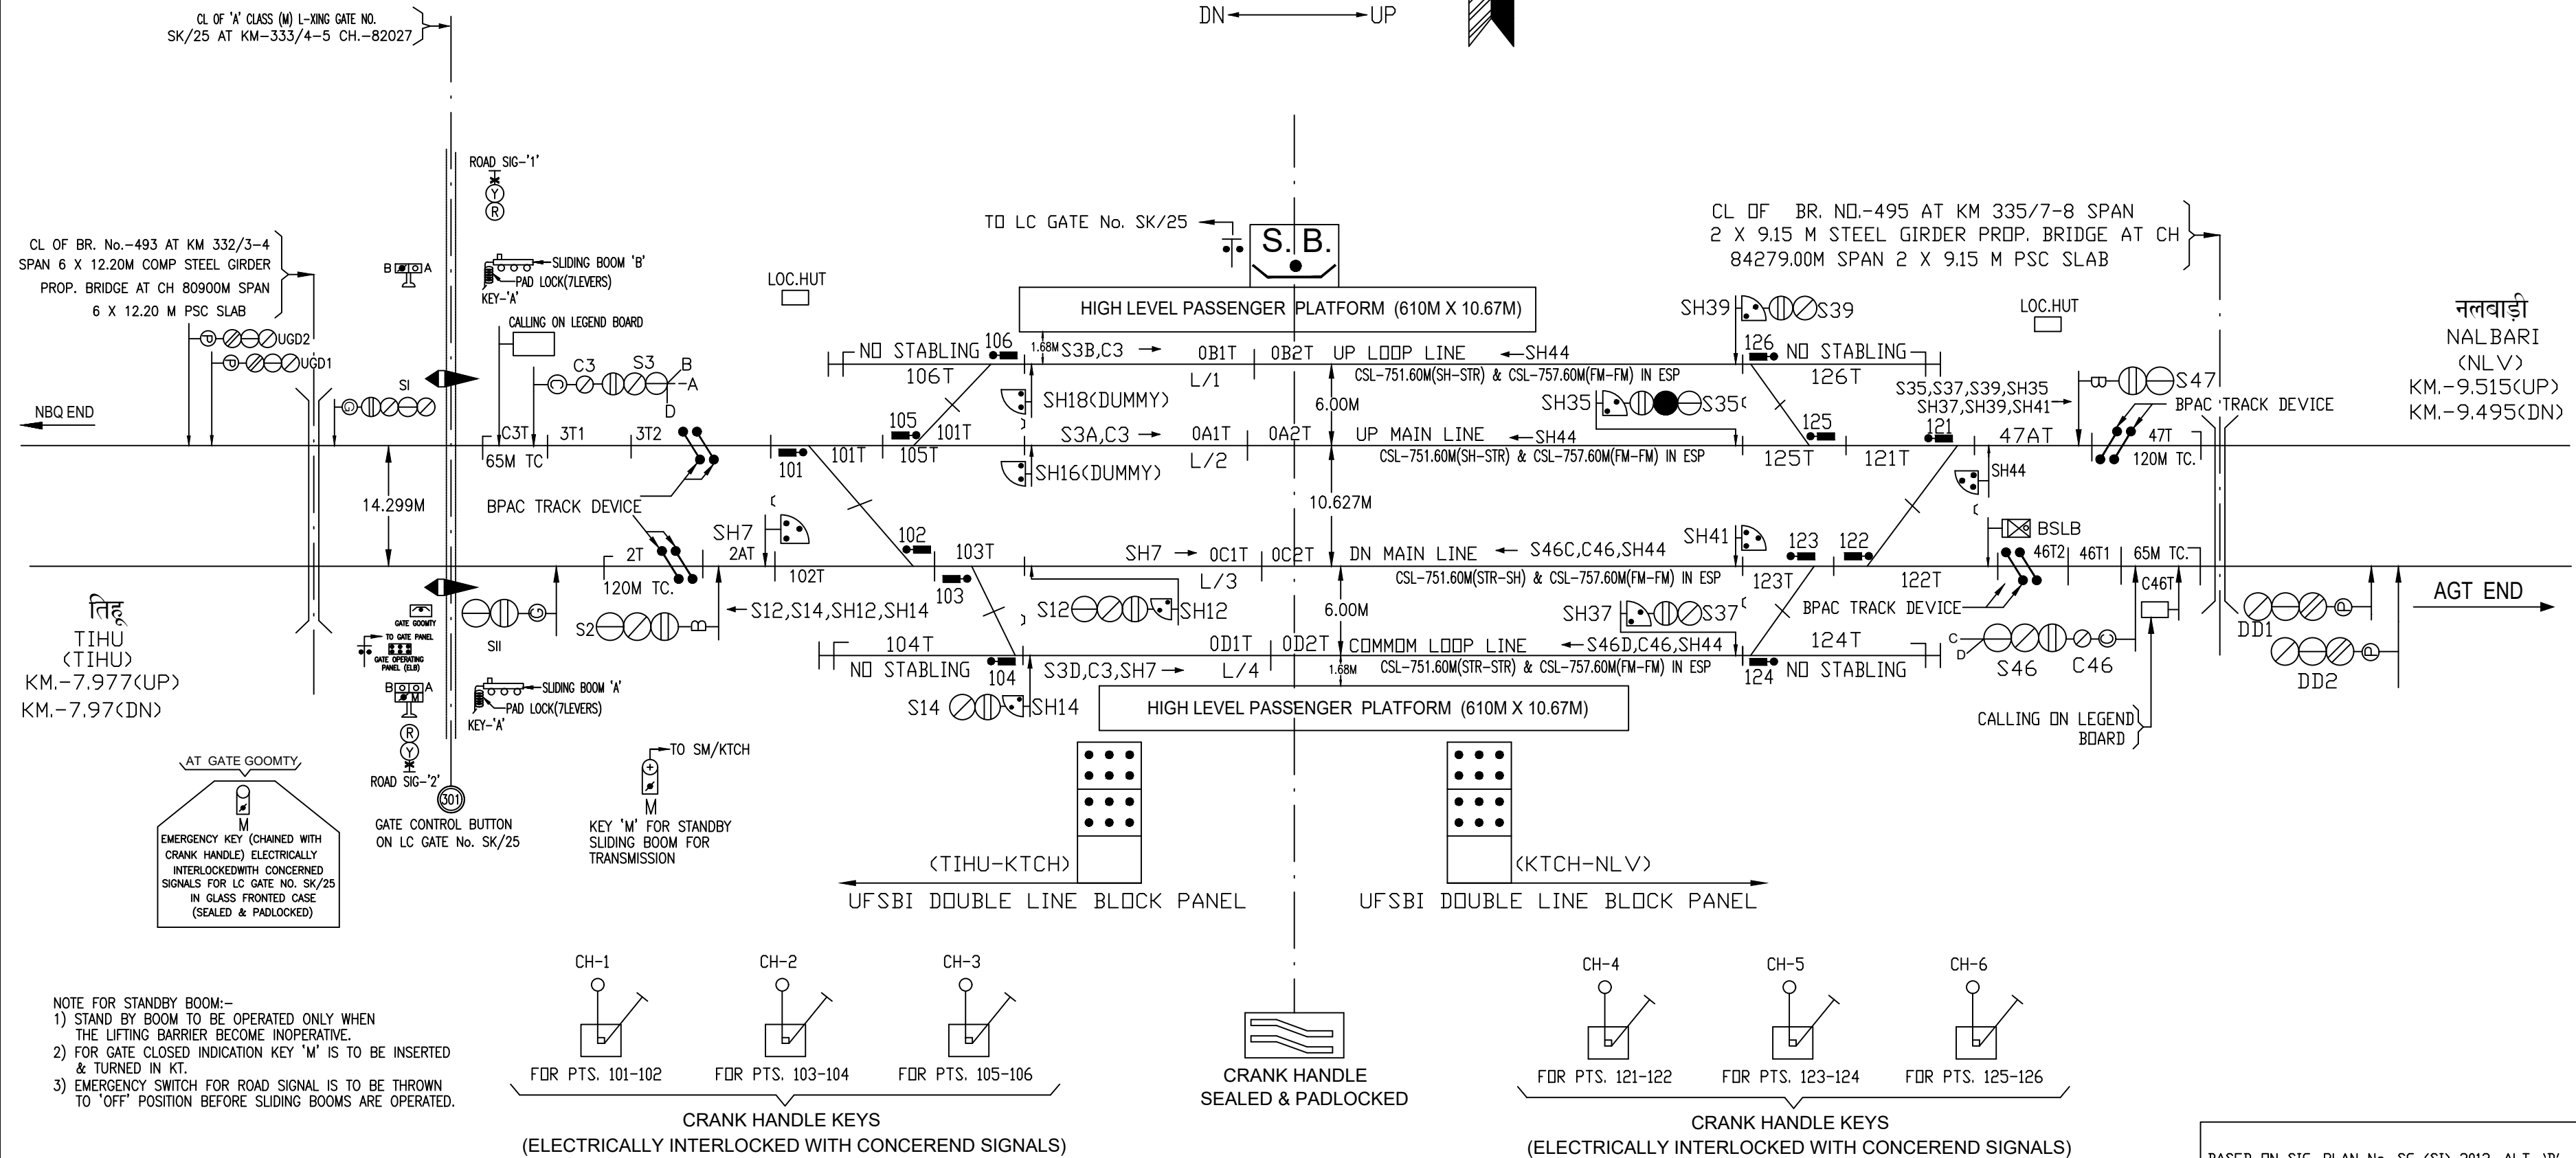


NALBARI 'B' CLASS/STD.III/EI

KM.344/0 (FROM C.L OF NJP)
CH.92565.00M (FROM C.L OF NBQ)


DN ← → UP

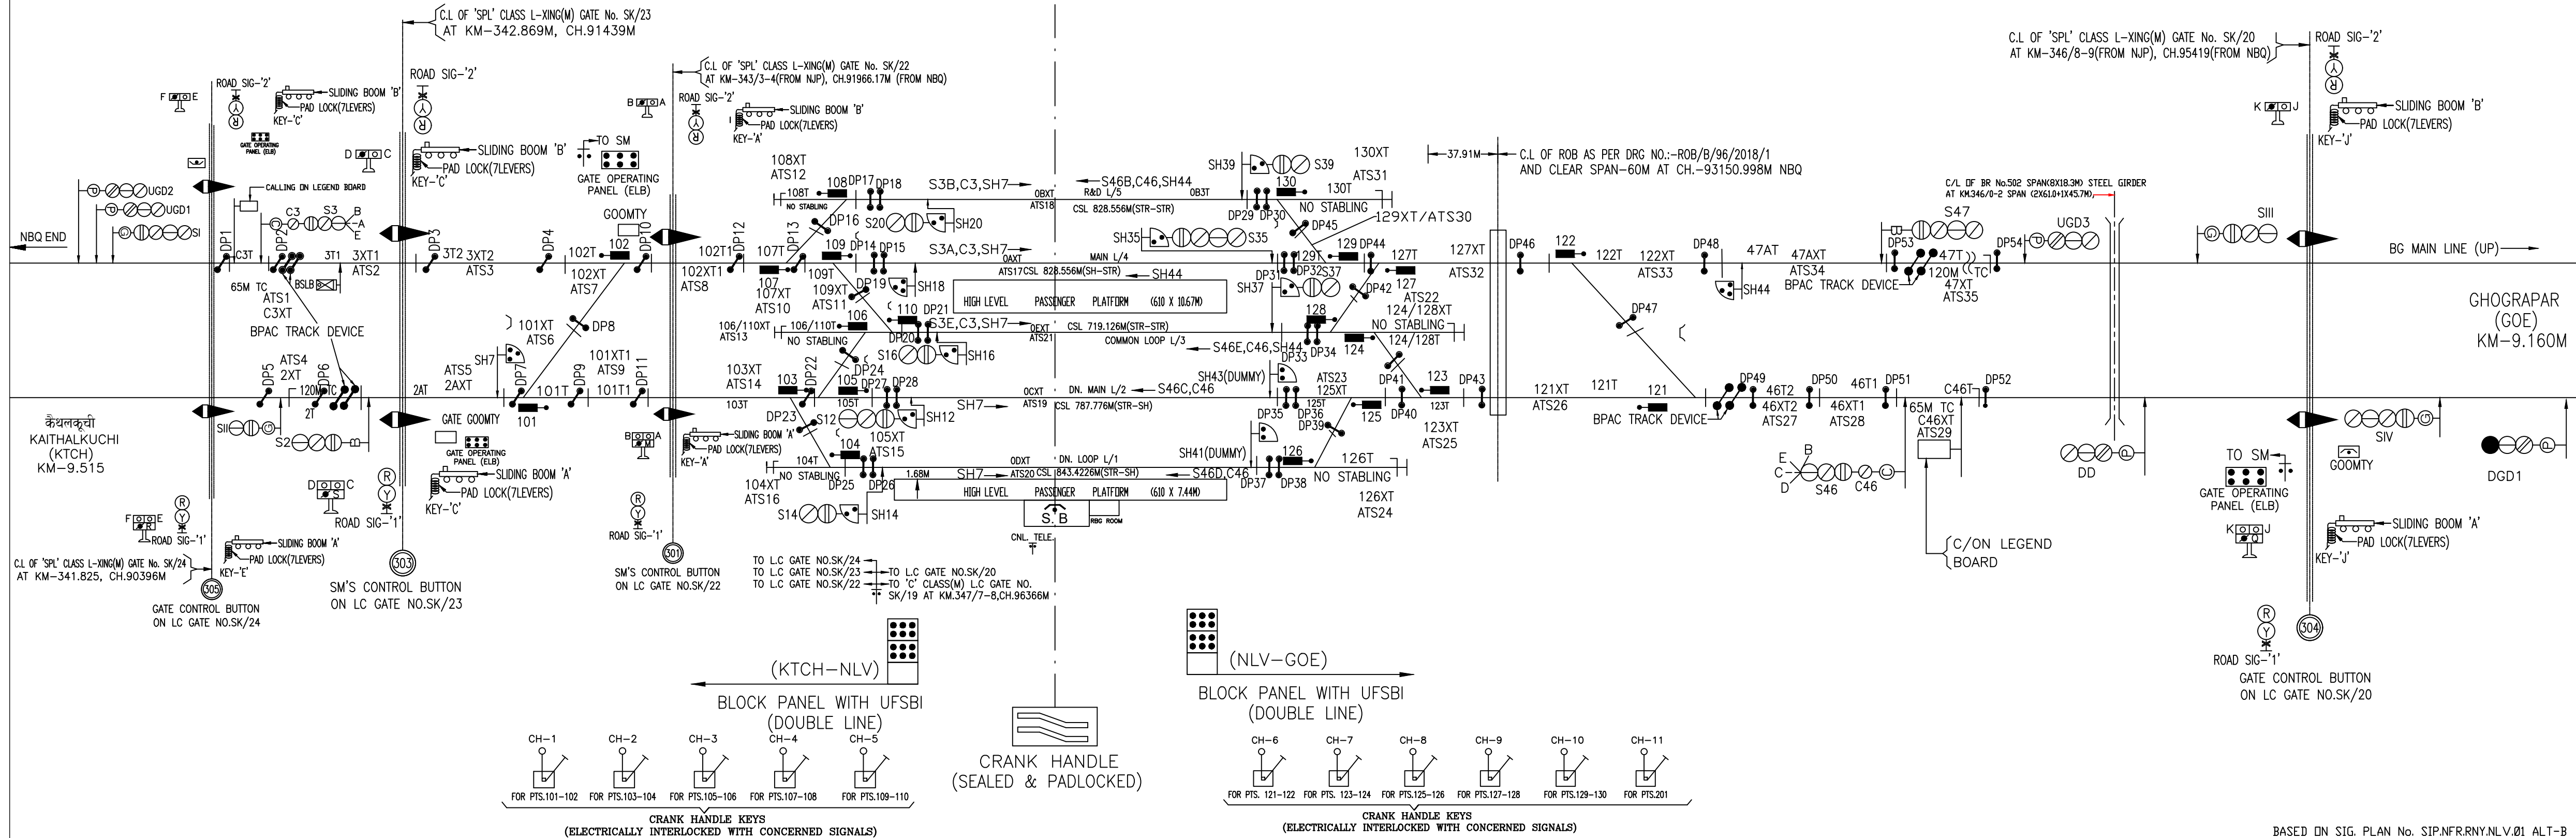


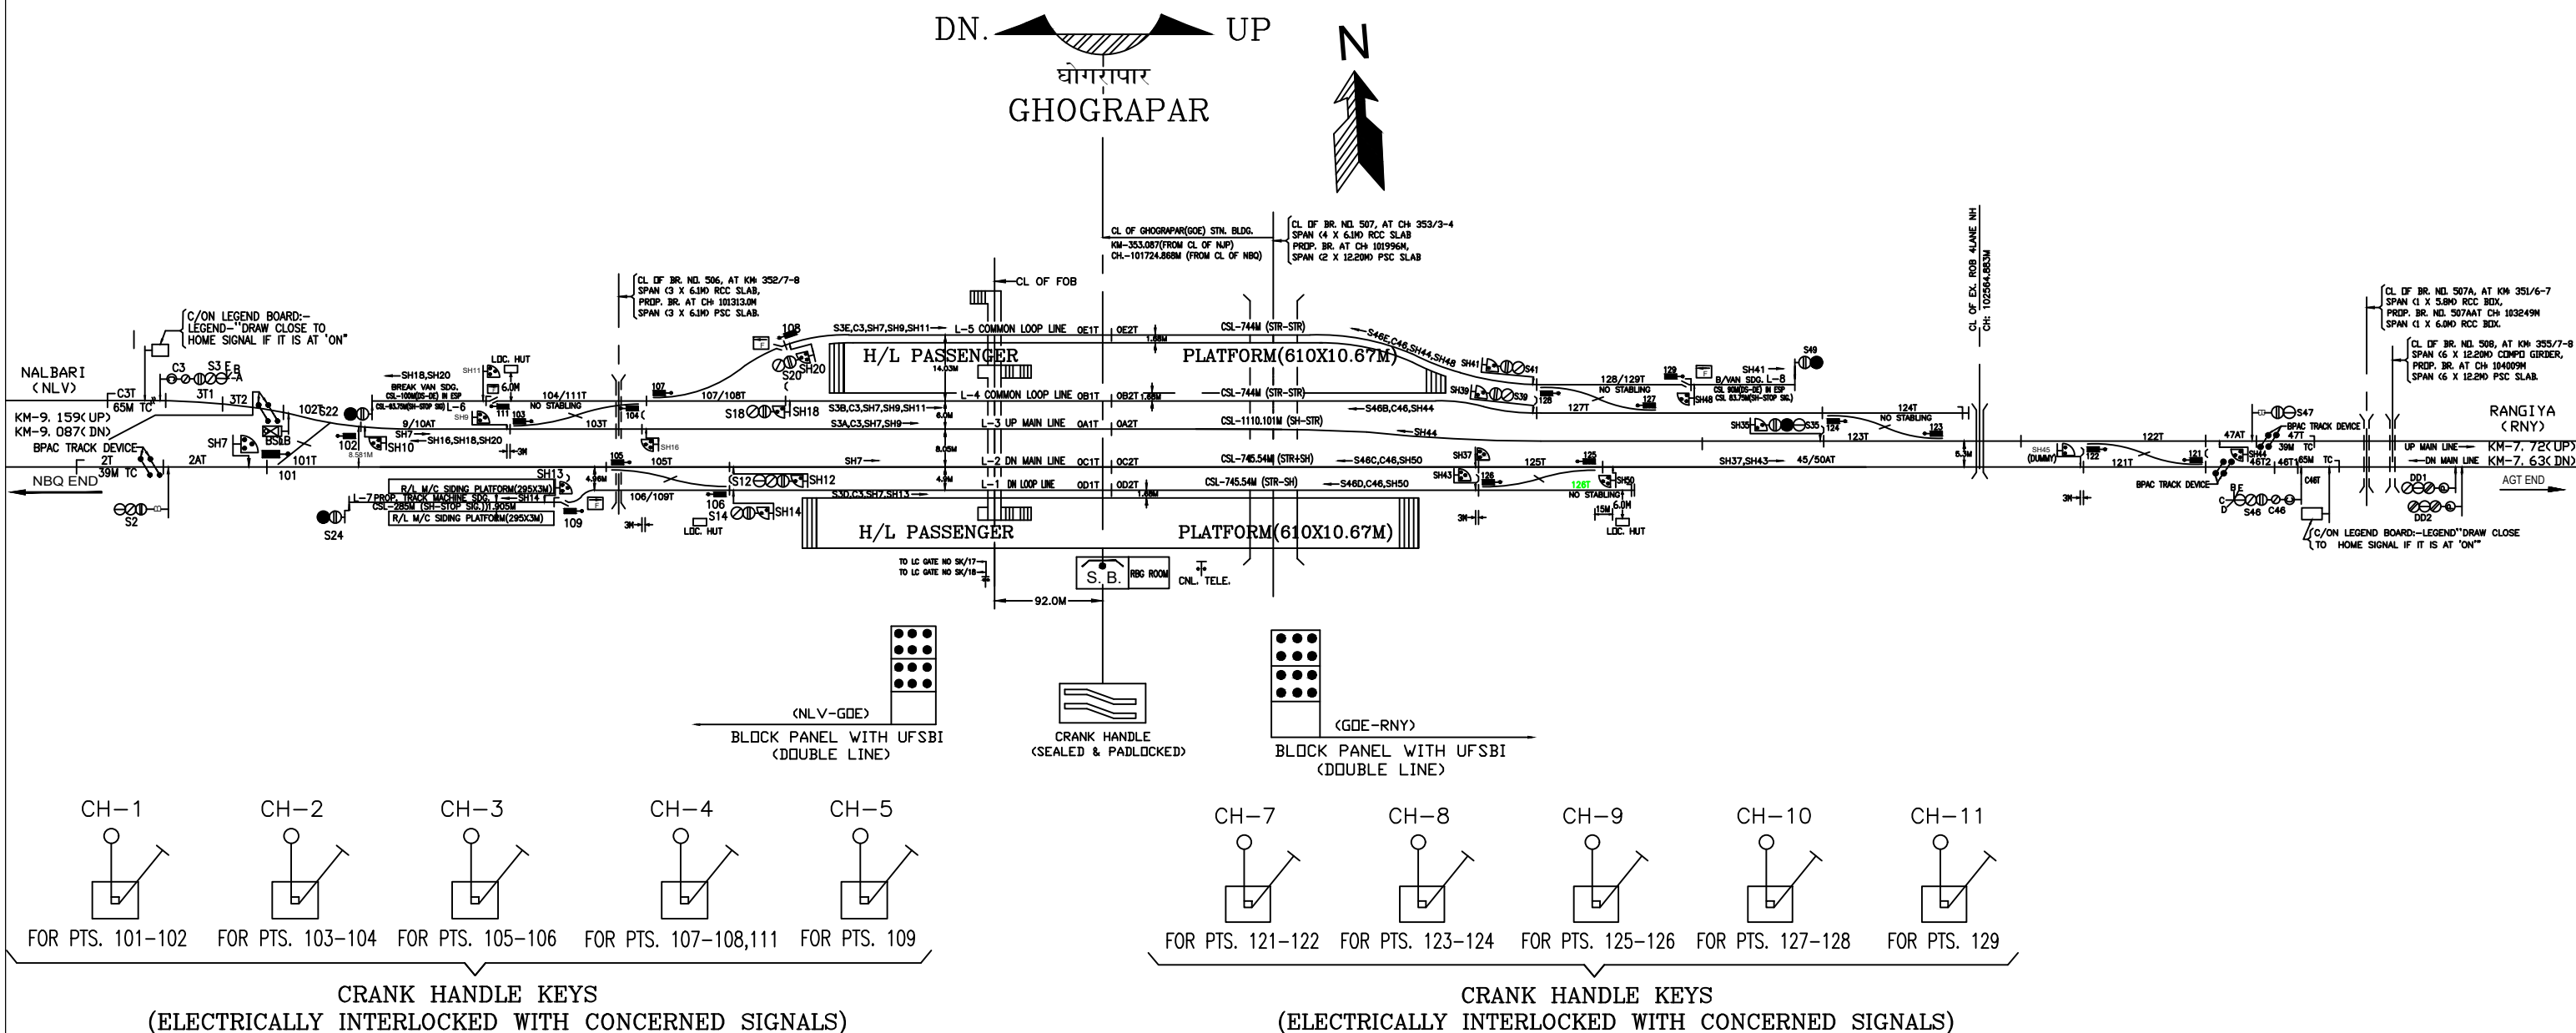


BASED ON SIG. PLAN No. SIP.NFR.RNY.GOE.01 ALT-B

रंगिया जं.
RANGIYA Jn. ('B' CLASS/STD.-III(R)/EI)
CH - 109489.62M (FROM CL OF NBQ)

 

 

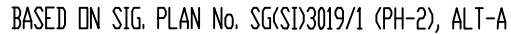

BASED ON SIG. PLAN No. SG(SI)3019/1 (PH-2), ALT-A