

1


MALBAZAR

(KM.-7.900 FROM BARADIGHI)

BARADIGHI <'B' CLASS/STD.II(R)/EI>

<KM.-10.90 FROM NEW MAL JN.>

DN ← → UP N ← ||

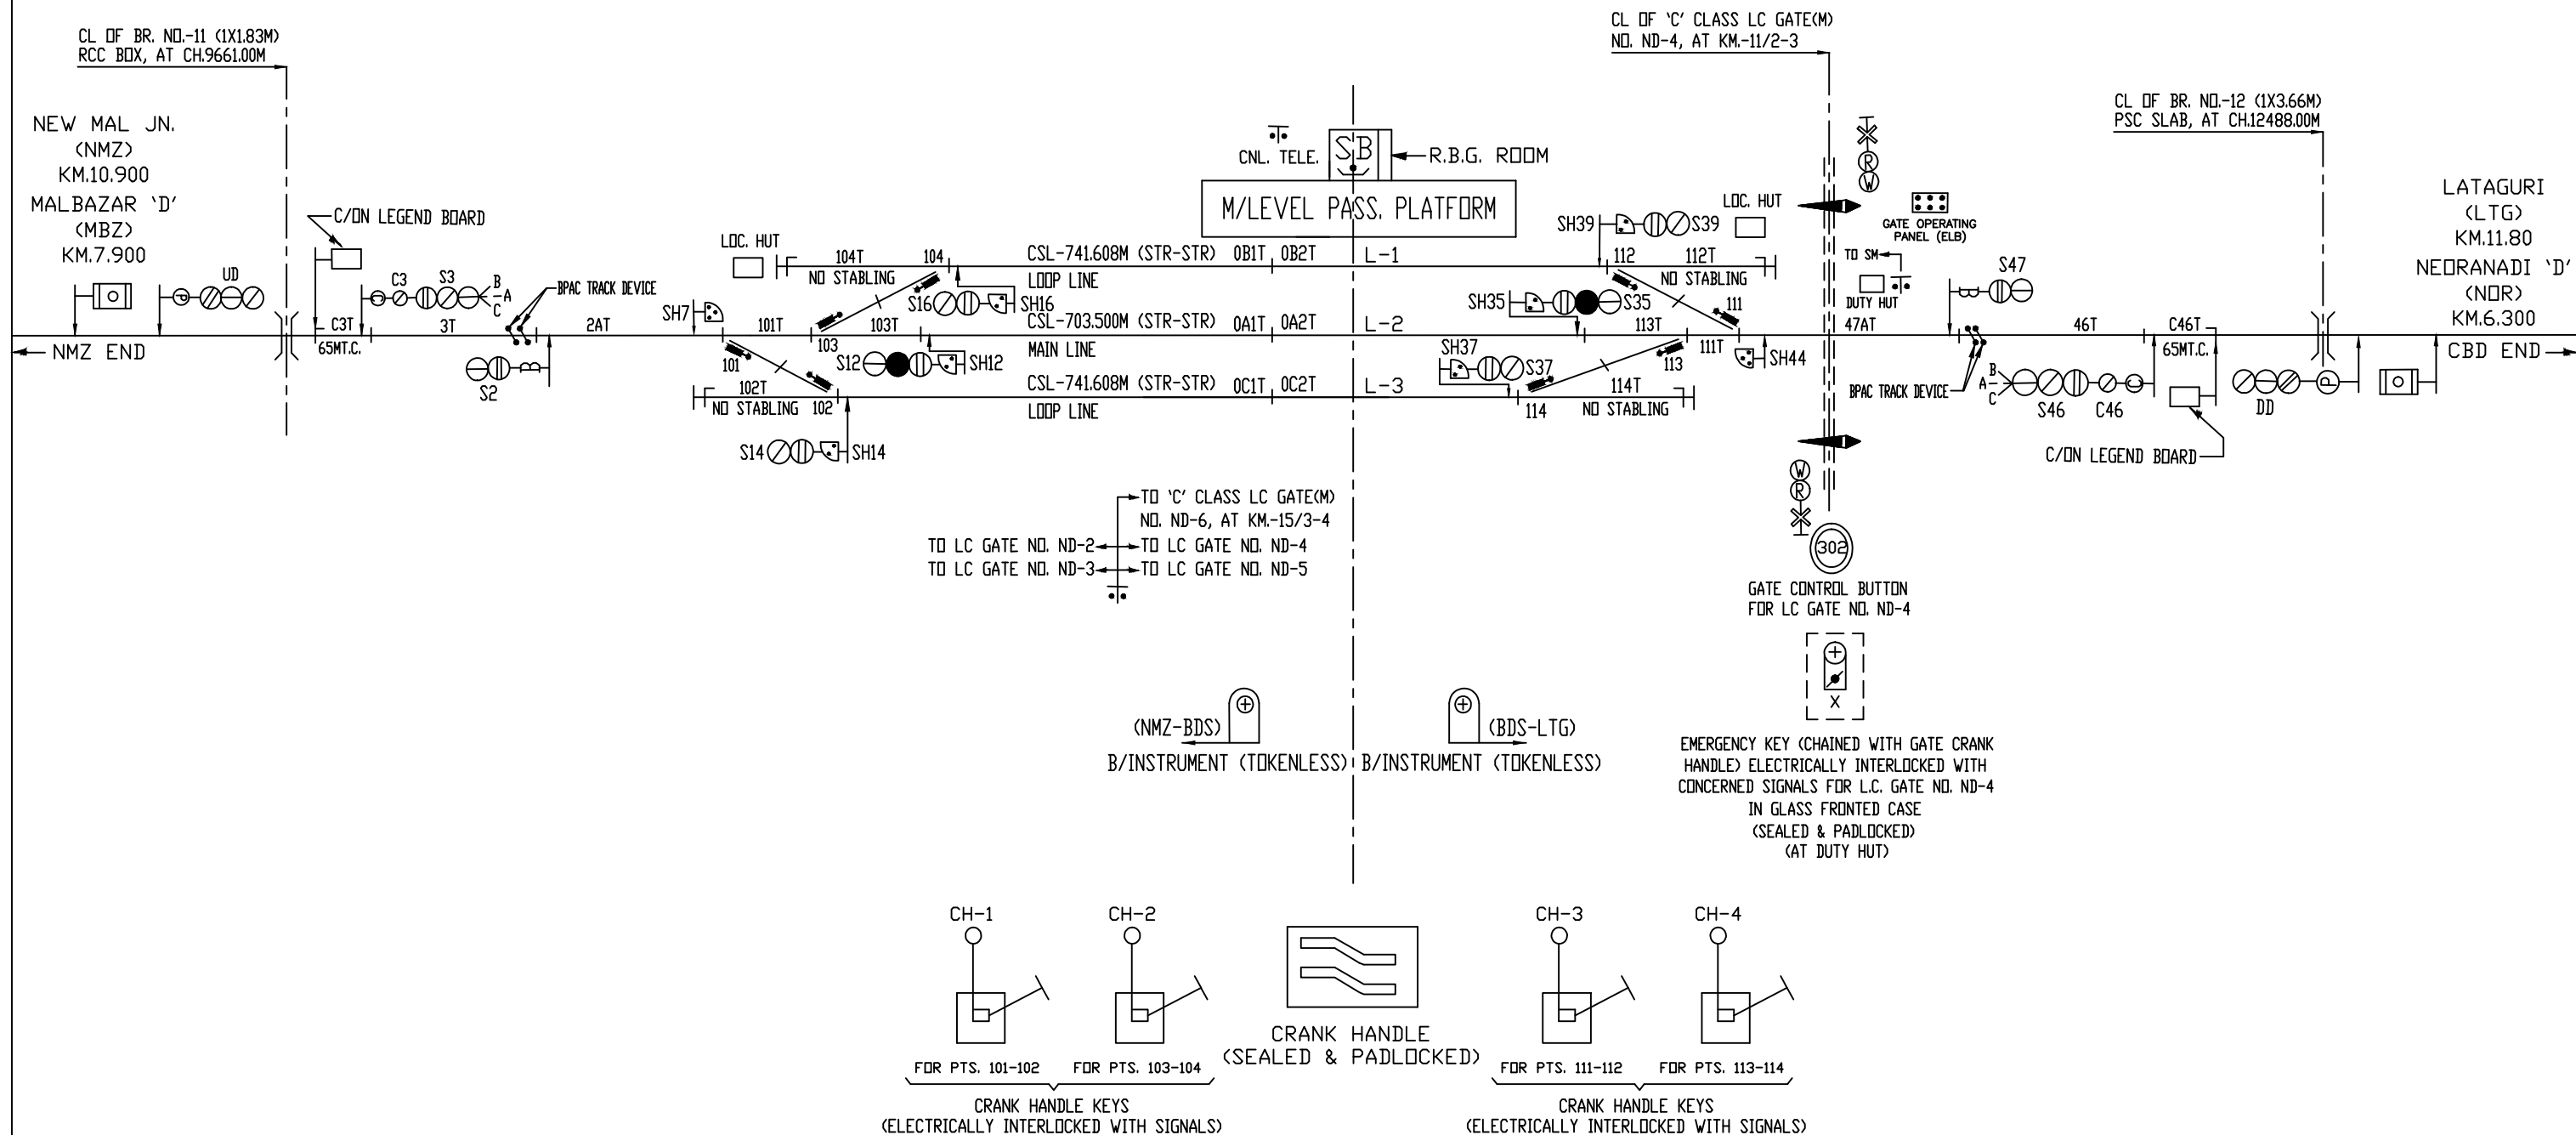


3

NEORANADI


(KM.-6.300 FROM BARADIGHI)

LATAGURI ('B' CLASS/STD.II(R)/EI)
(KM.-22.70 FROM NEW MAL JN.)

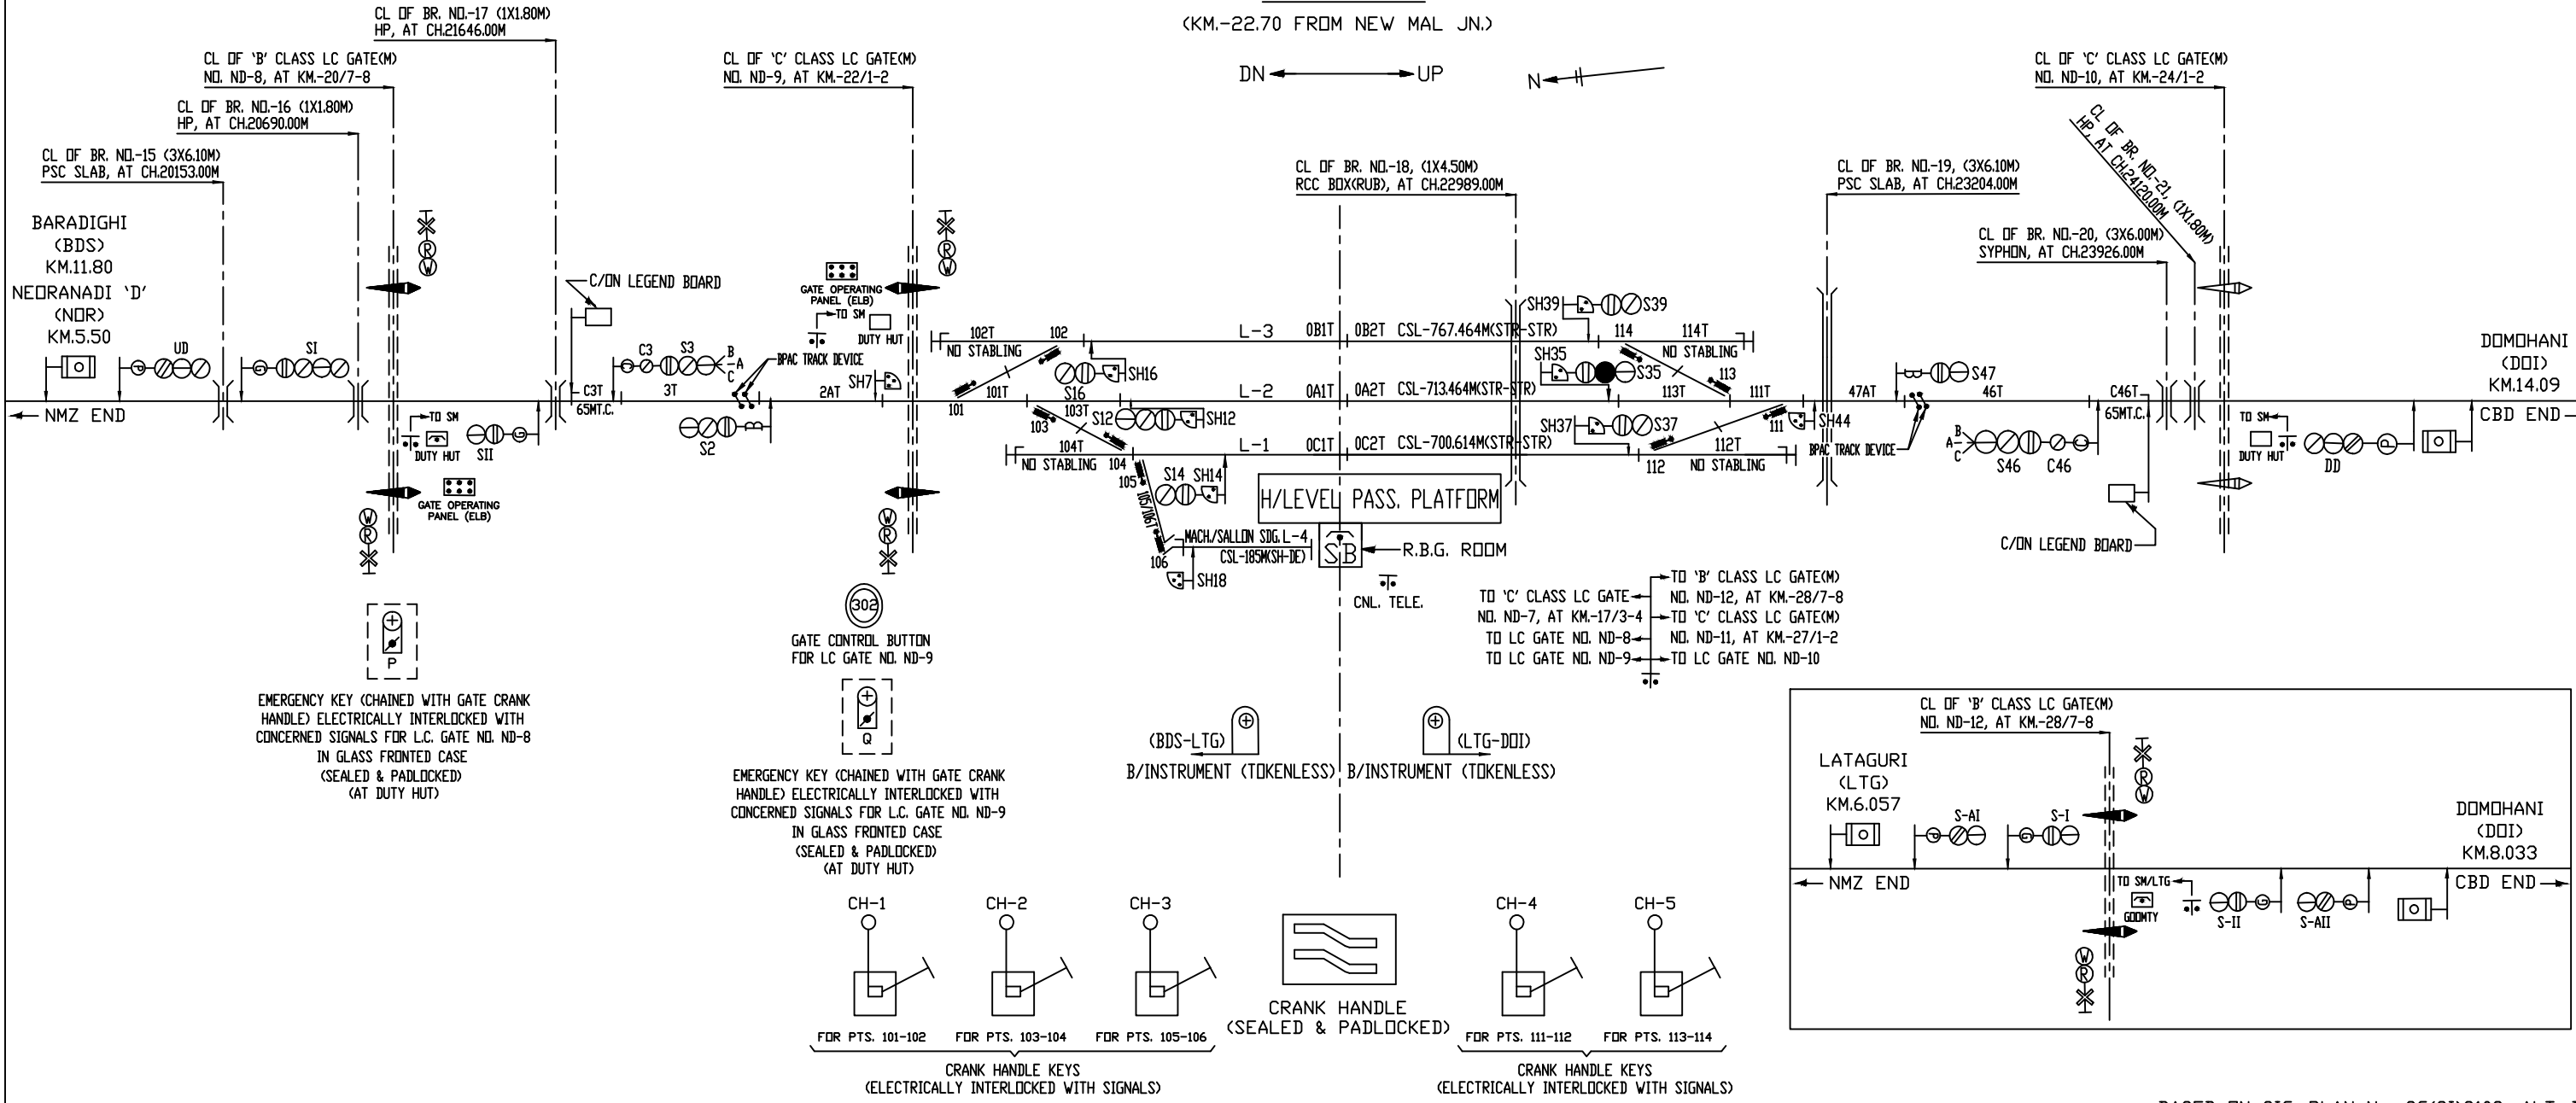


DOMOHANI 'B' CLASS/STD.II(R)/EI)
(KM.-36.79 FROM NEW MAL JN.)

DN ← → UP N ← ||

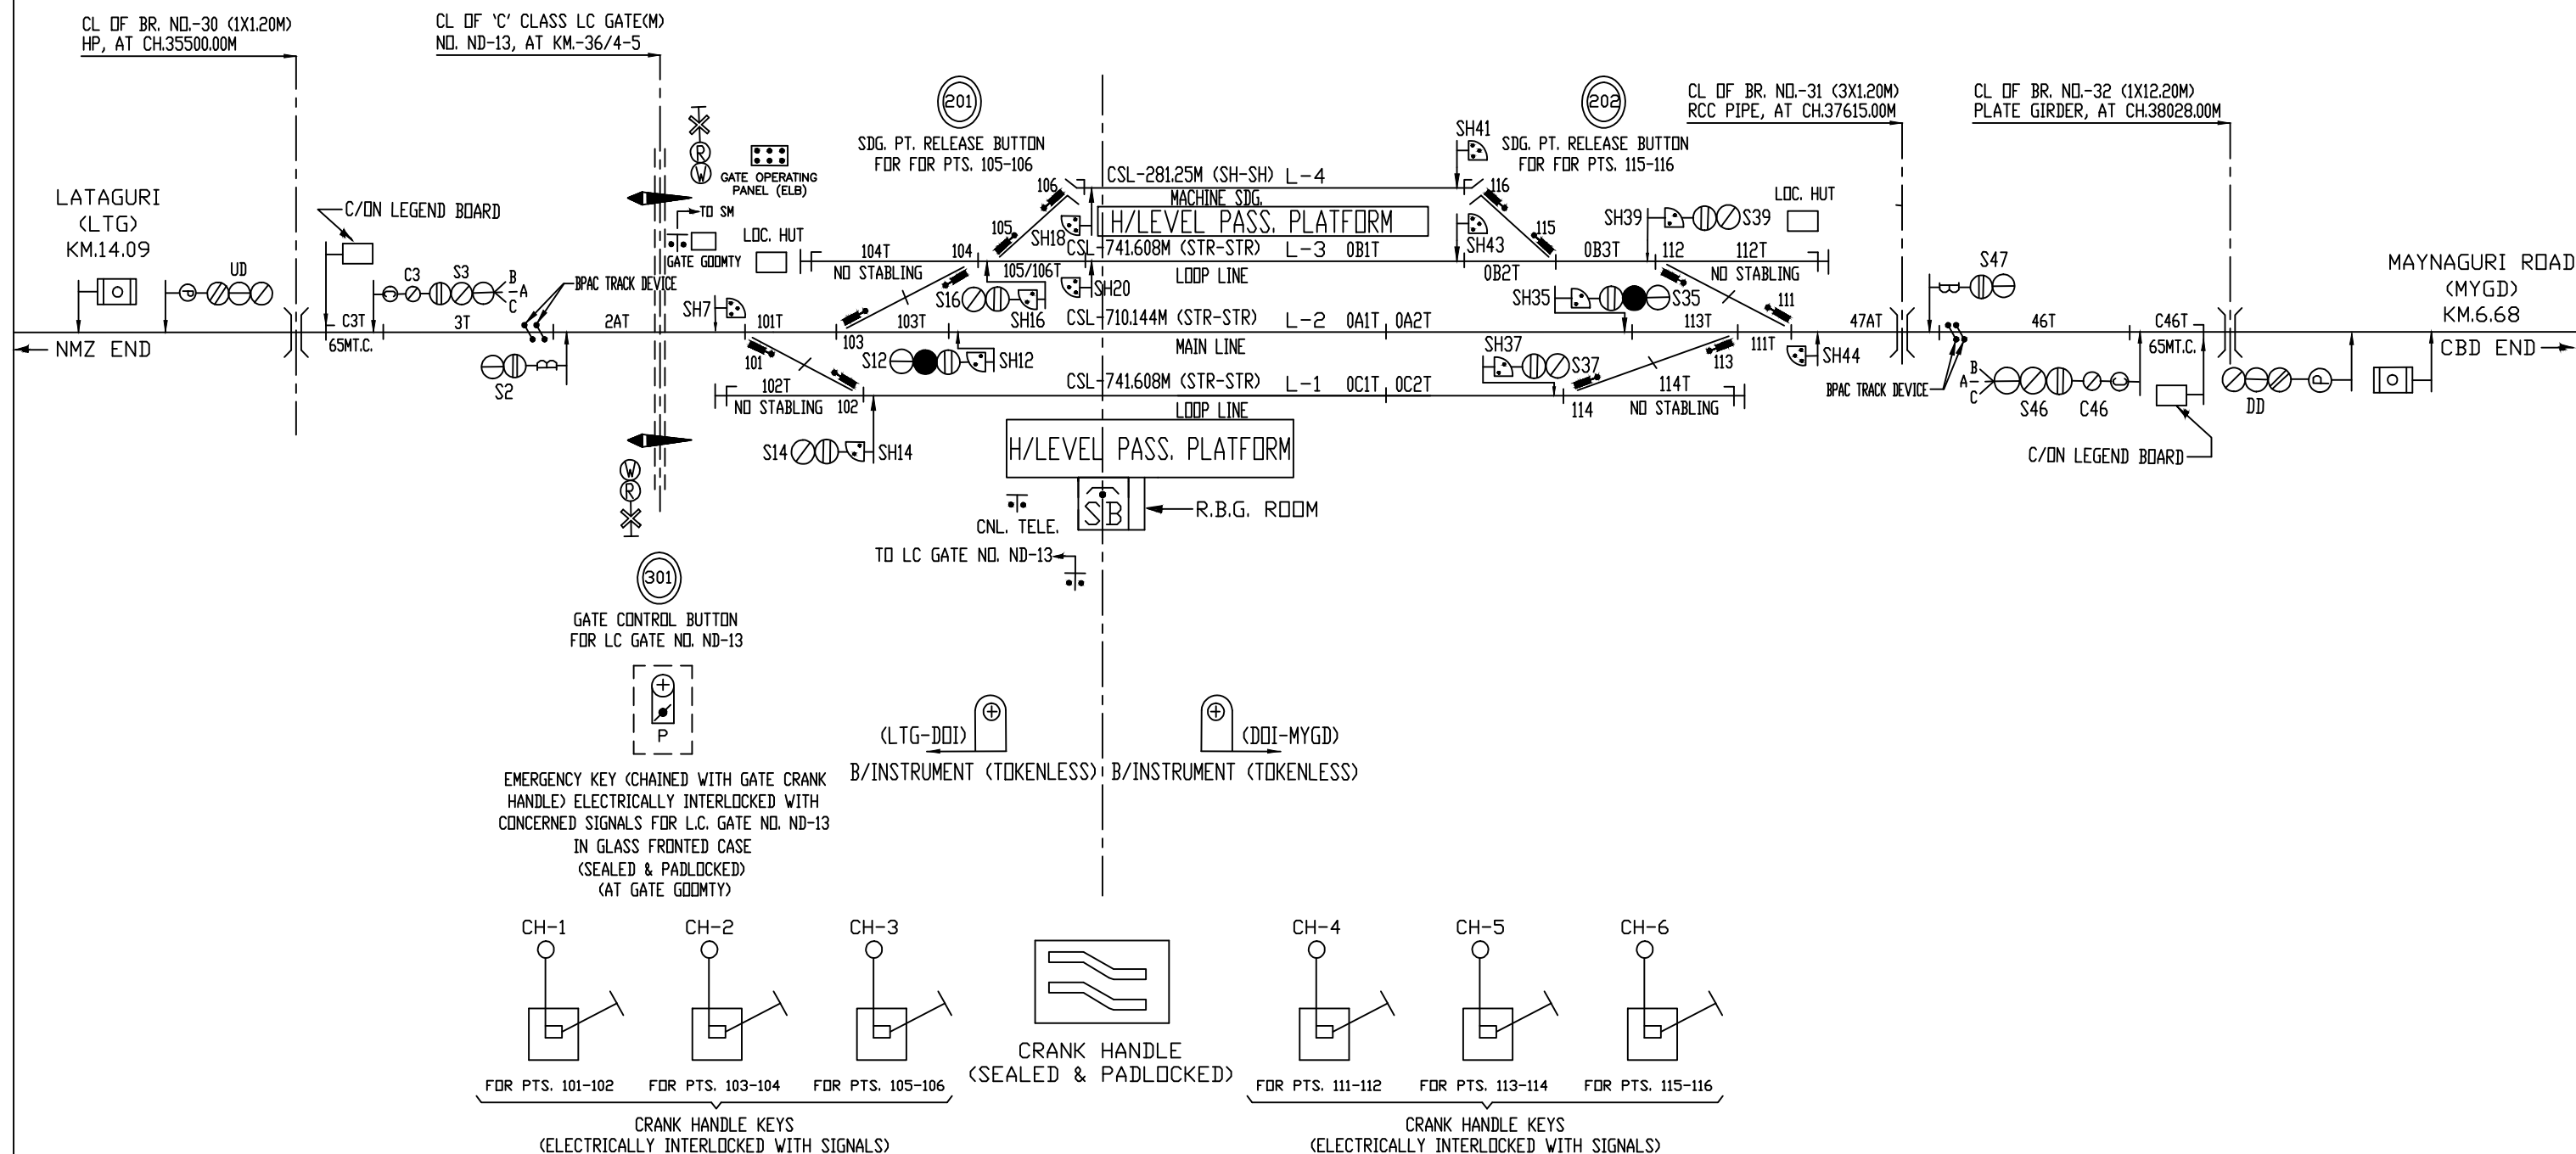


BASED ON SIG. PLAN No. SG(SI)2109, ALT.-B

MAYNAGURI ROAD ('B' CLASS/STD.III/E
(KM.-43.470 FROM NEW MAL JN.)

 



CRACK HANDLE KEYS
(ELECTRICALLY INTERLOCKED WITH CONCERNED SIGNALS)

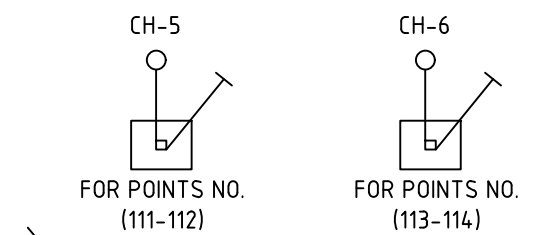

CRACK HANDLE KEYS
(ELECTRICALLY INTERLOCKED WITH CONCERNED SIGNALS)

BHOTPATTI (‘D’ CLASS)
(KM.-8.6625 FROM MAYNAGURI ROAD)

 


 

CHANGRABANDHA ('B' CLASS/STD.I(R)/TERMINAL STATION/EI)

(KM.-3.208 FROM NEW CHANGRABANDHA)
(KM.-61.790224 FROM NEW MAL JN.)

DN ← → UP

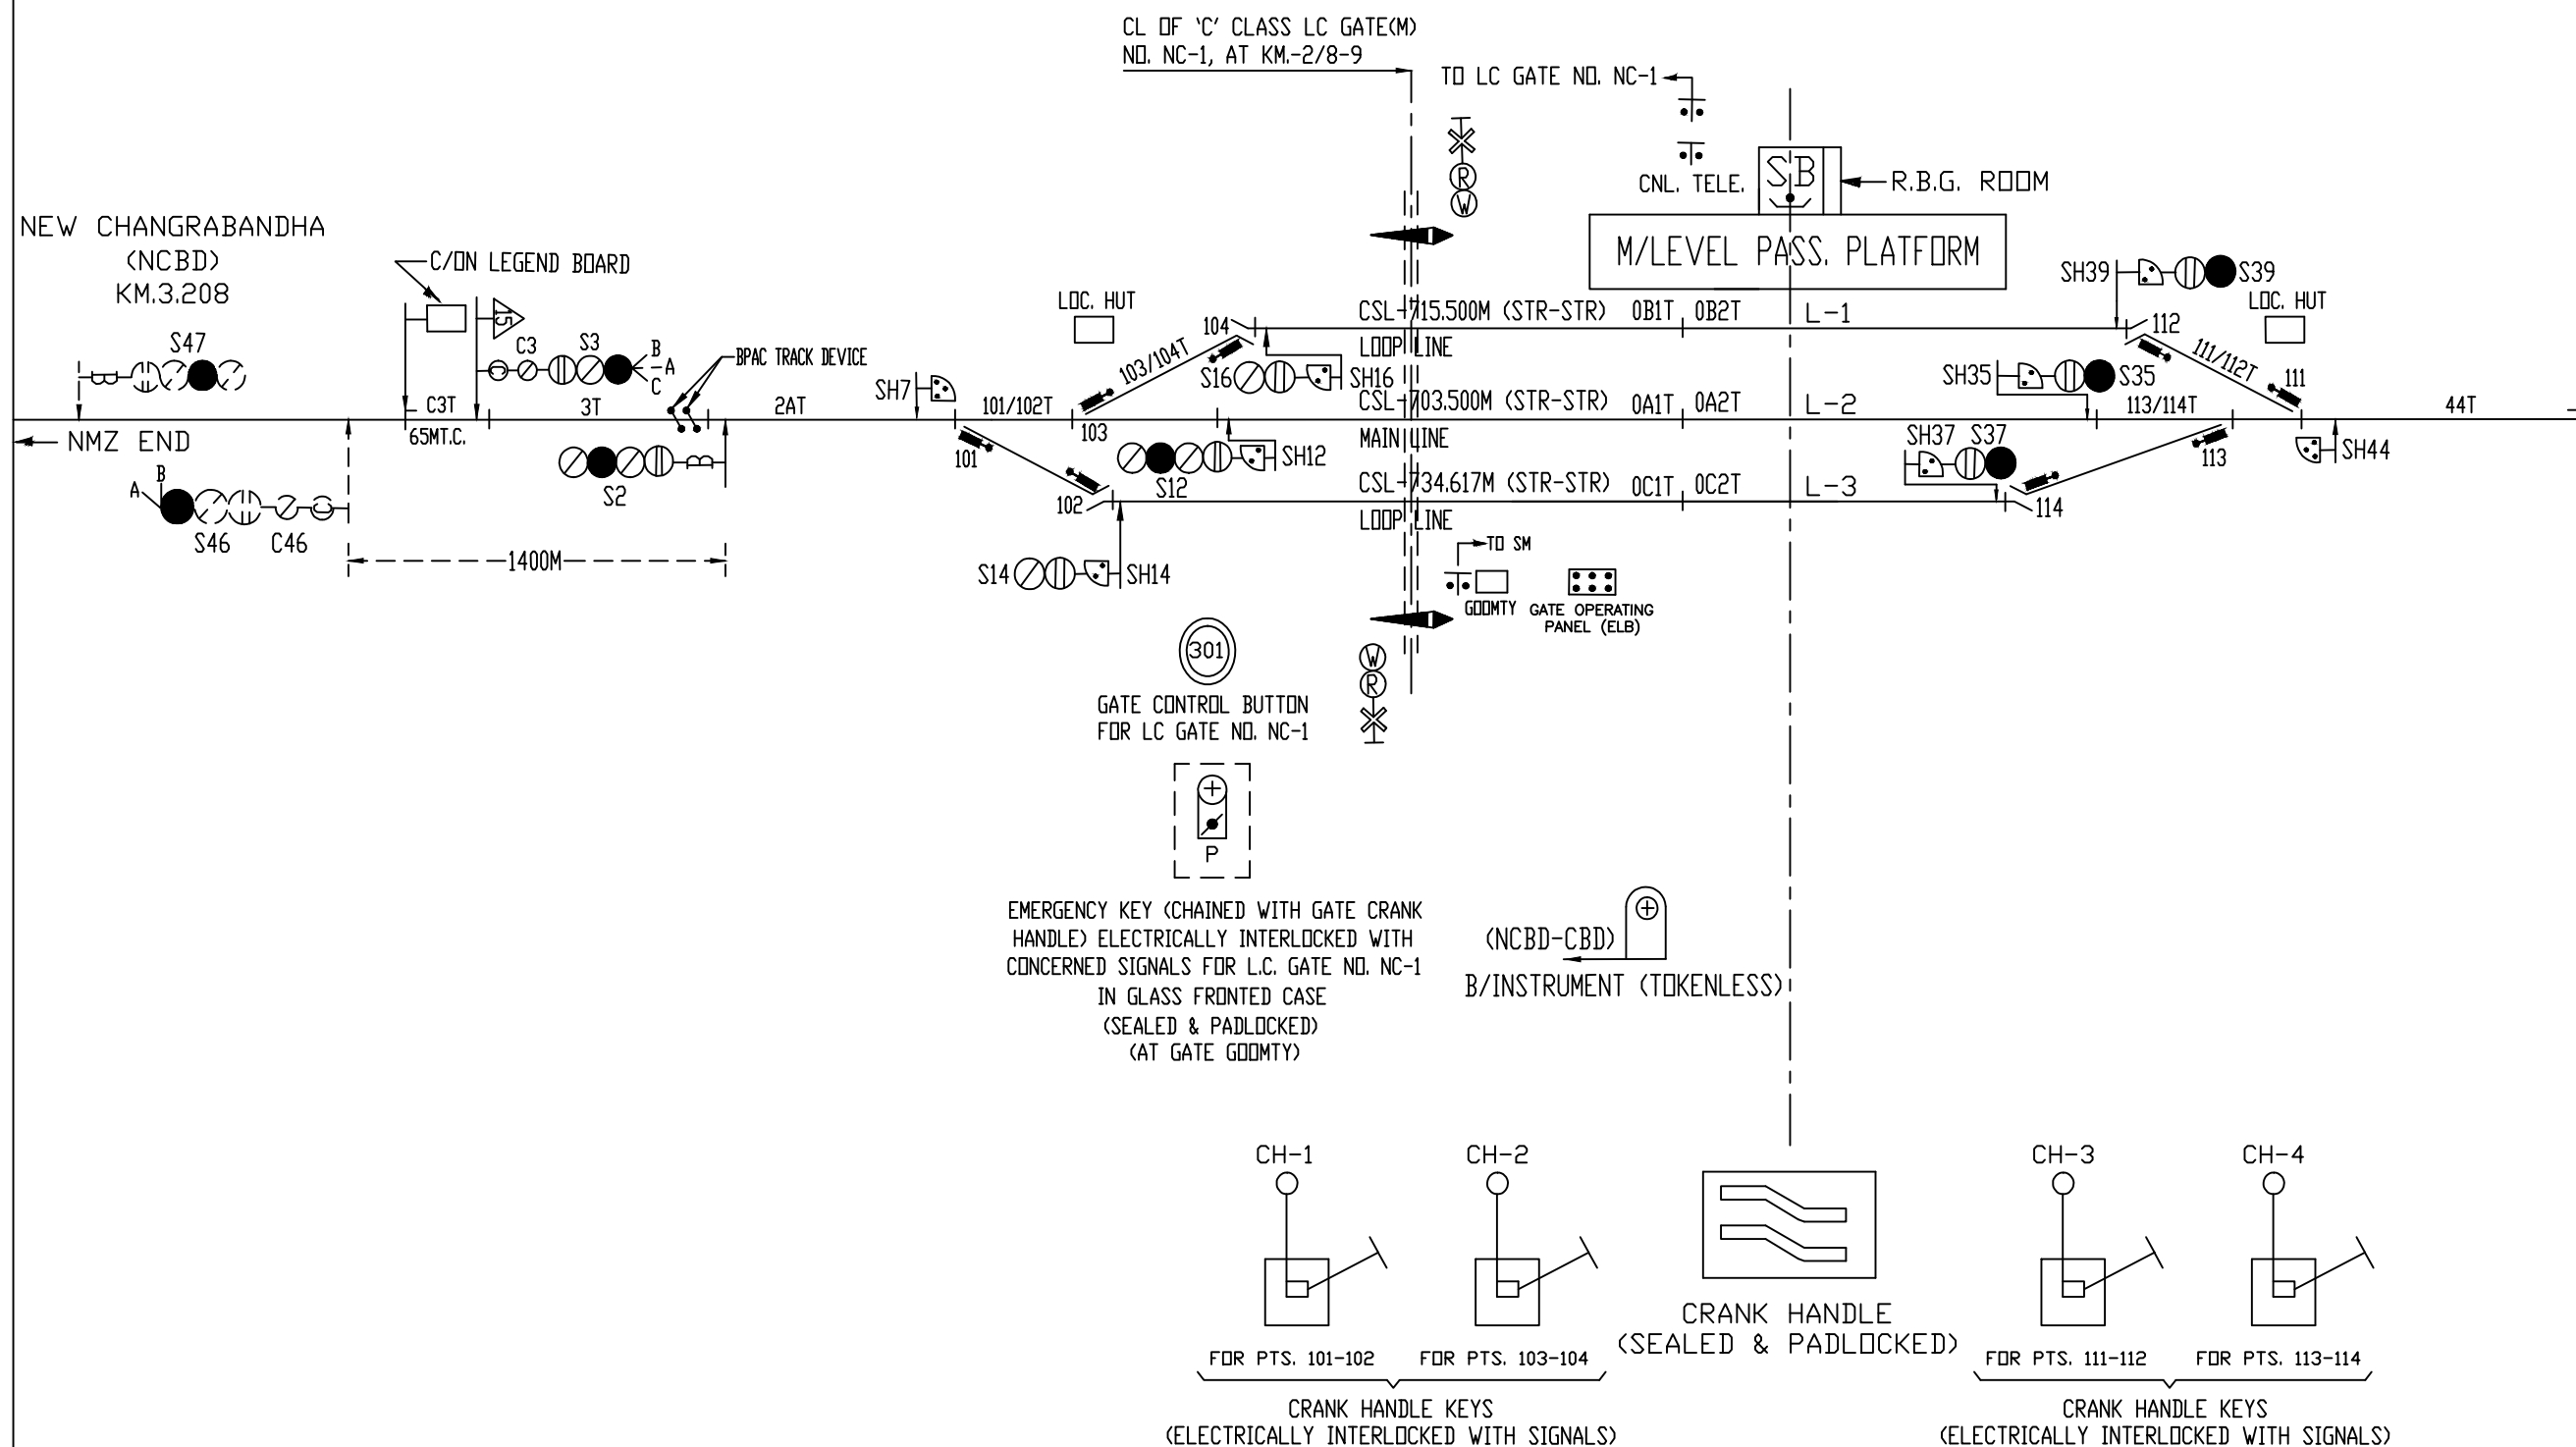

BASED ON SIG. PLAN No. SG(SI)2111, ALT.-D


(KM.-39.10 FROM NEW MAYNAGURI)



NAYARHAT

(KM.-48.35 FROM NEW MAYNAGURI)

[illegible]


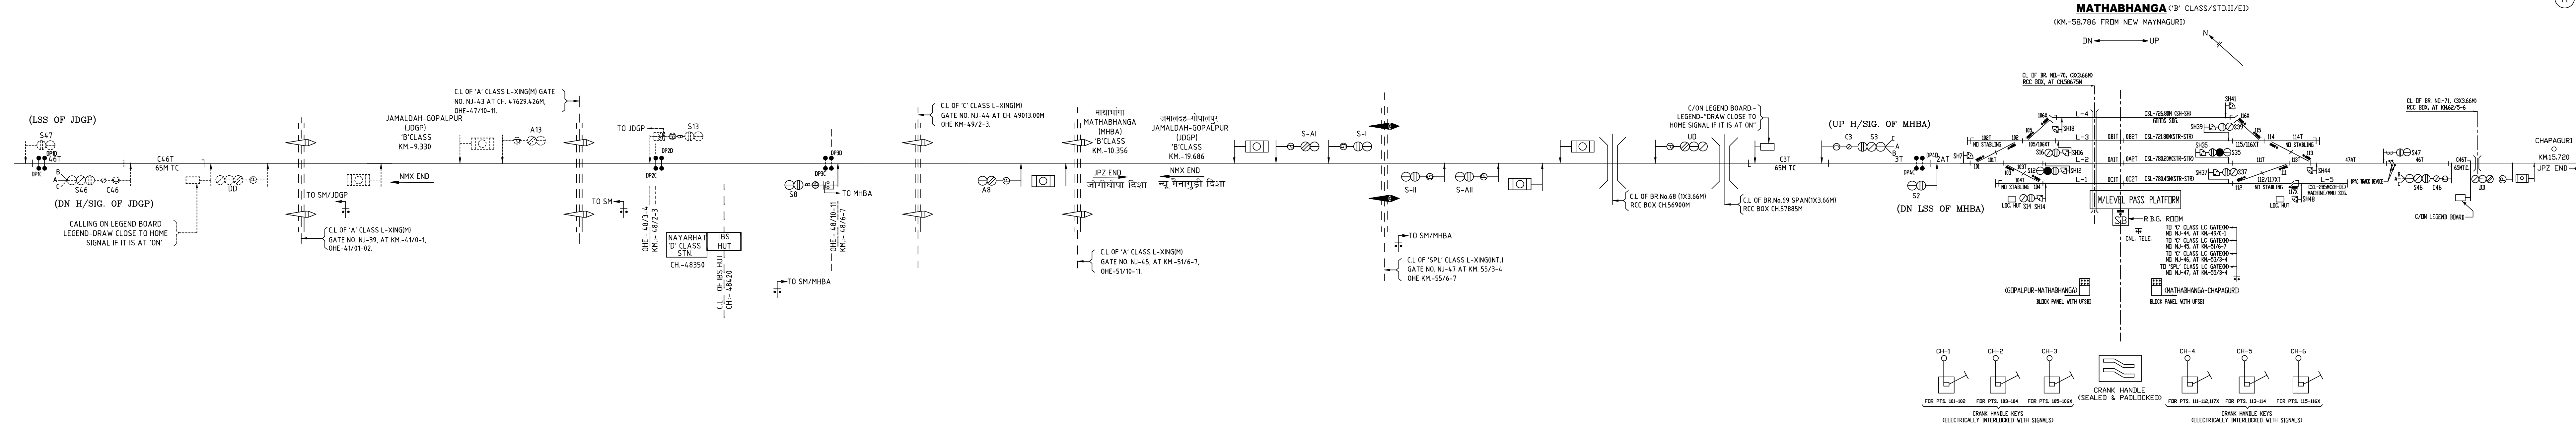


BASED ON SIG. PLAN No. SIP.NFR.APDJ.MHBA.01(FINAL), ALT-I

CHAPAGURI 'B' CLASS/STD.II(R)/EI

(KM.-74.506 FROM NEW MAL JN.)

DN ← → UP

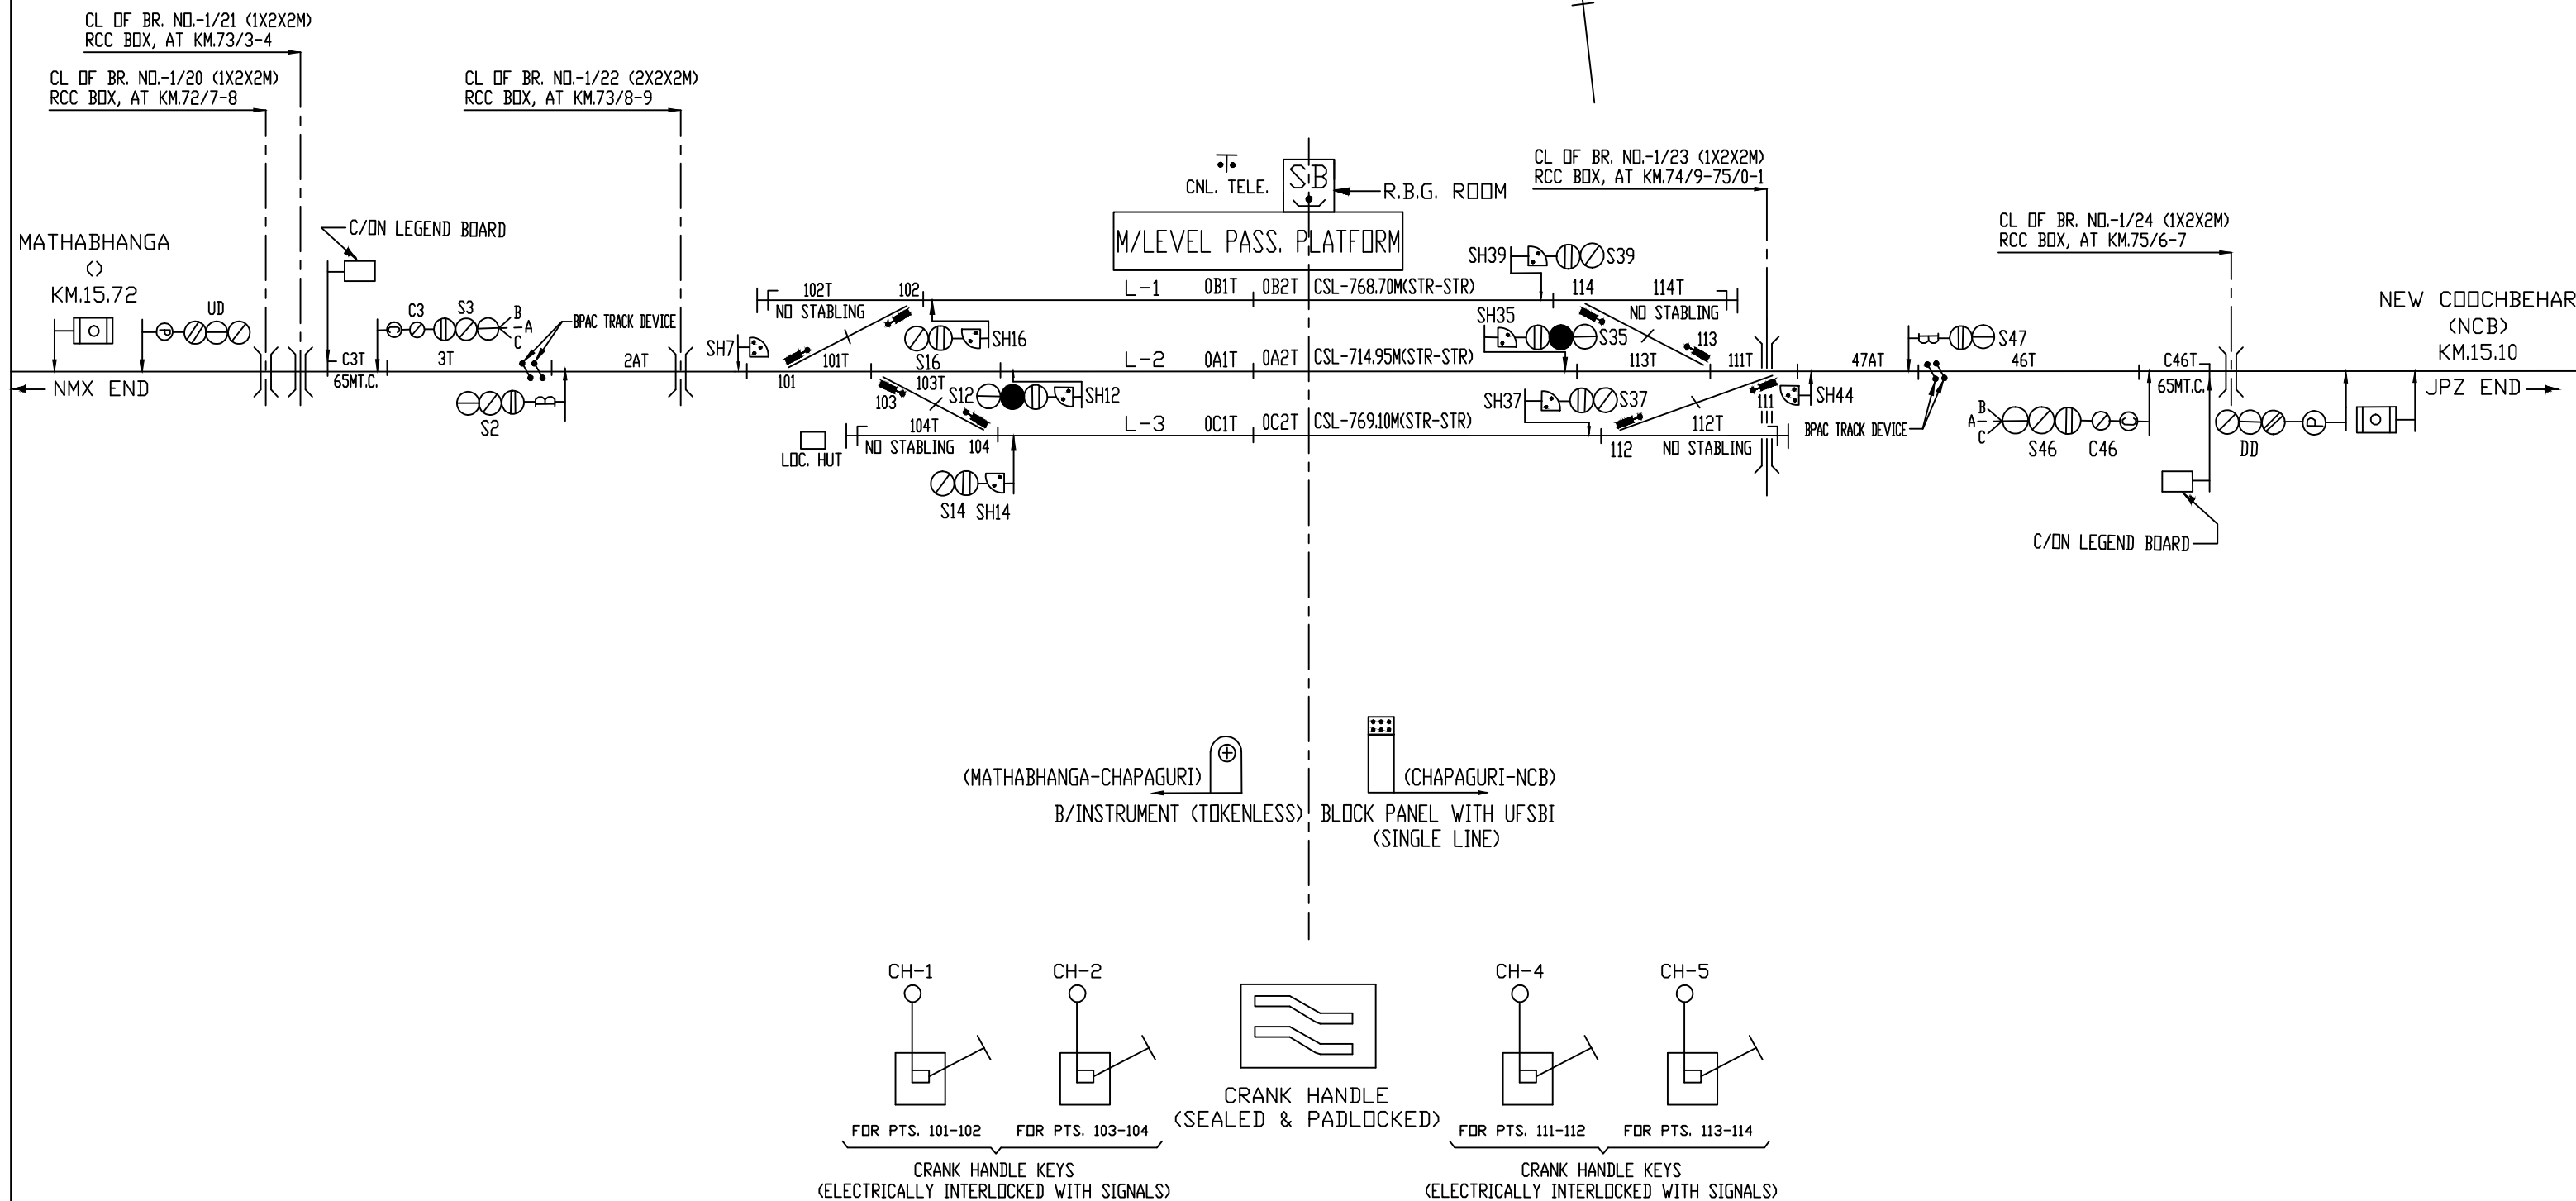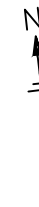

BASED ON SIG. PLAN No. SG(SI)2081, ALT.-D