


LANGAI ('D' CLASS)

(KM.-7.433 FROM MSSN)

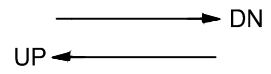

KARIMGANJ  
(KXJ)  
KM.3.14

MAISHASHAN  
(MSSN)  
KM.7.433




MAISHASHAN

SPL CLASS STD.II/EI

UP DN.



CL OF MAISHASHAN(MSSN) STN. BLDG.  
CH.200005.12M (FROM LMG.)

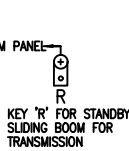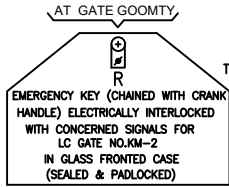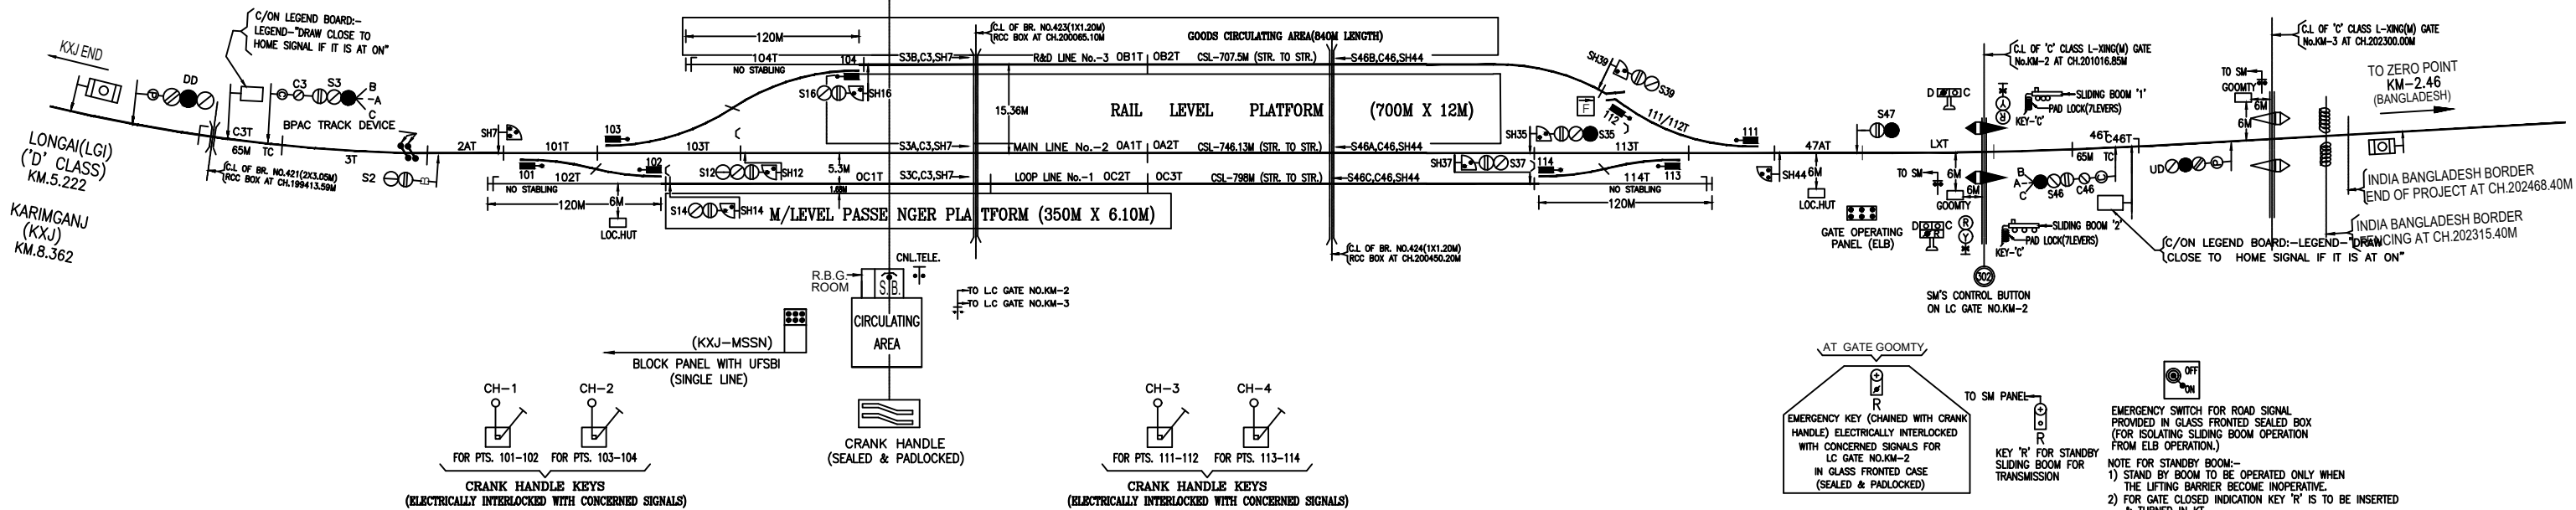

- NOTE FOR STANDBY BOOM:-
- 1) STAND BY BOOM TO BE OPERATED ONLY WHEN THE LIFTING BARRIER BECOME INOPERATIVE.
  - 2) FOR GATE CLOSED INDICATION KEY 'R' IS TO BE INSERTED & TURNED IN KT.
  - 3) EMERGENCY SWITCH FOR ROAD SIGNAL IS TO BE THROWN TO 'OFF' POSITION BEFORE SLIDING BOOMS ARE OPERATED.

BASED ON SIP No. SG (SI)4140/1, ALT-F