


GAZOLE ('B' CLASS/STD.II(R)/EI)

(KM.-13.50 FROM CL. OF EKI STN.)
(CH.-00.00 FOR GAZOLE - ITIHAR SECTION)

DN ← → UP

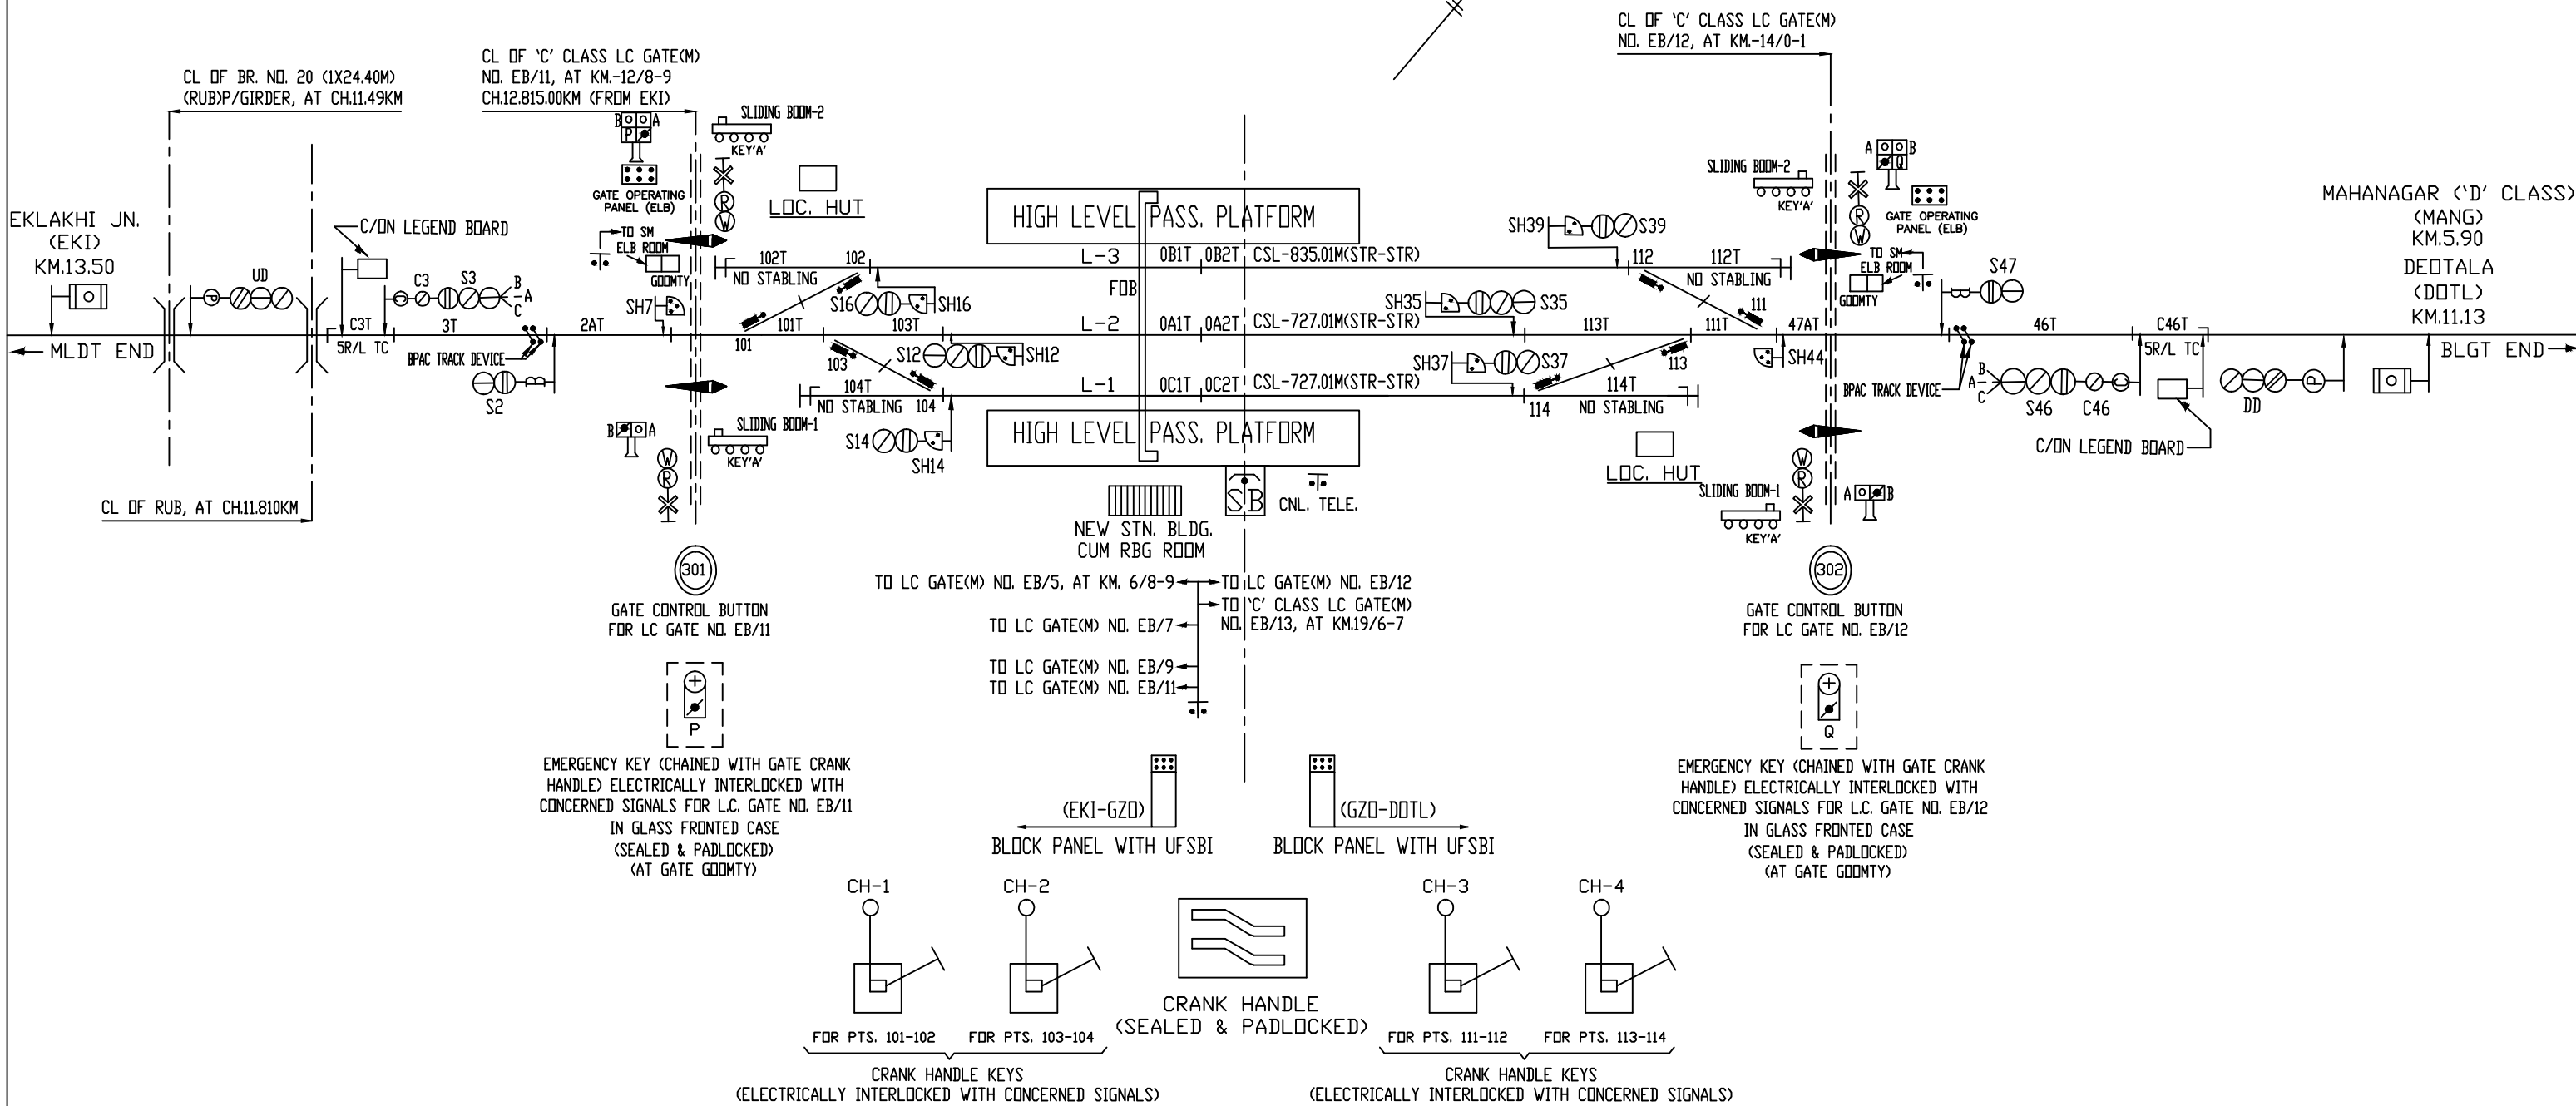

2

MAHANAGAR ('D' CLASS)


KM.-5.90

UP →

DEOTALA ('B' CLASS/STD.II(R)/EI)

(KM.-24.625 FROM EKI)

DN ← → UP

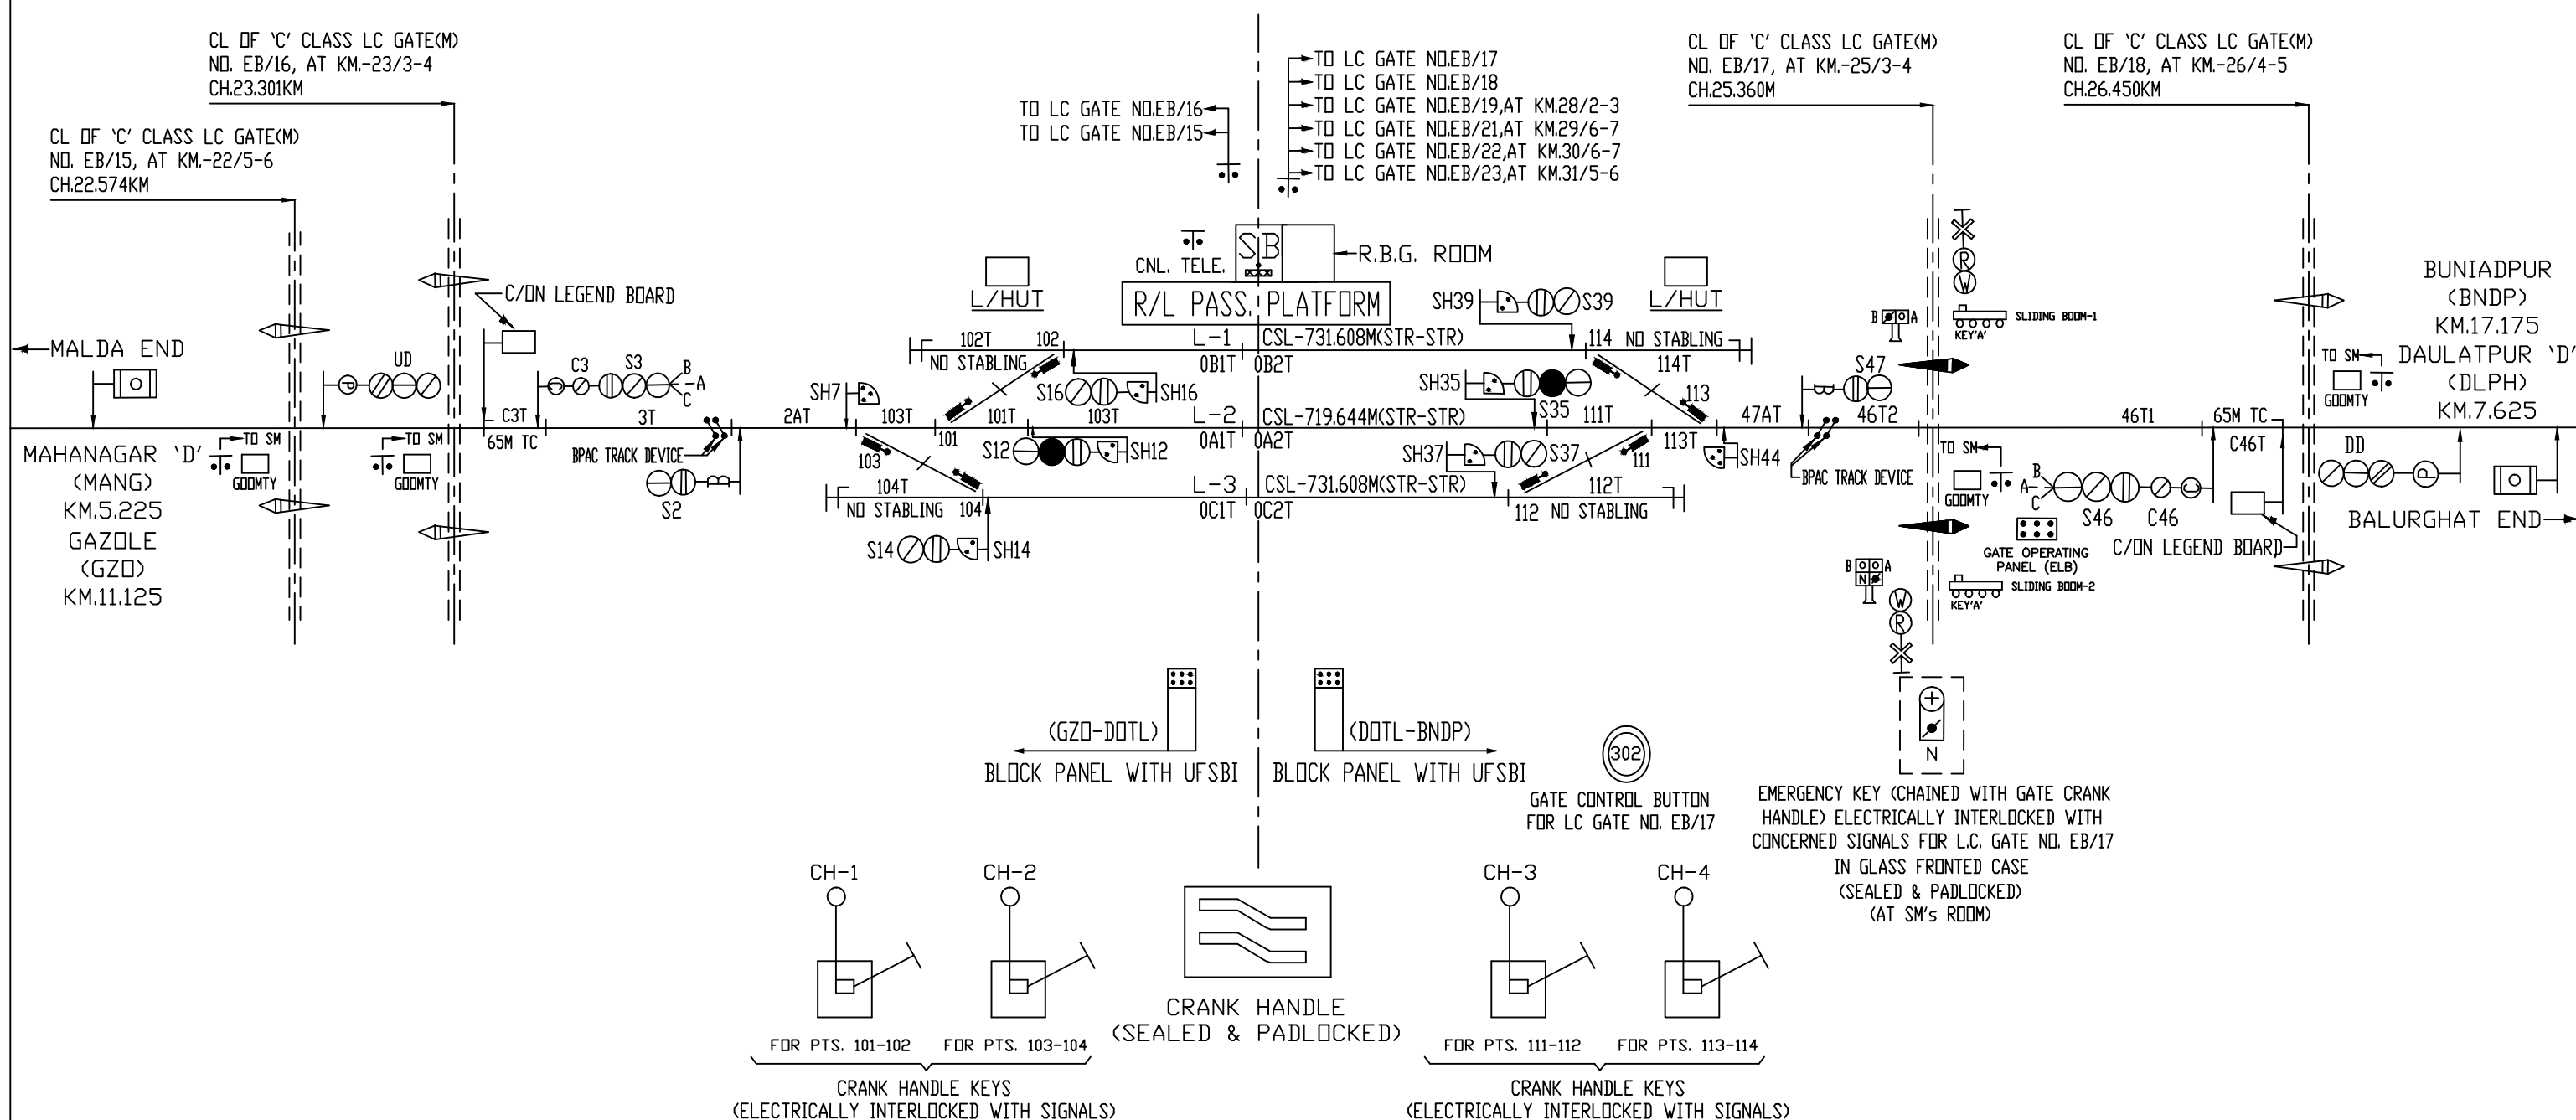


4

DAULATPUR (D' CLASS)

KM.-18.75



UP →

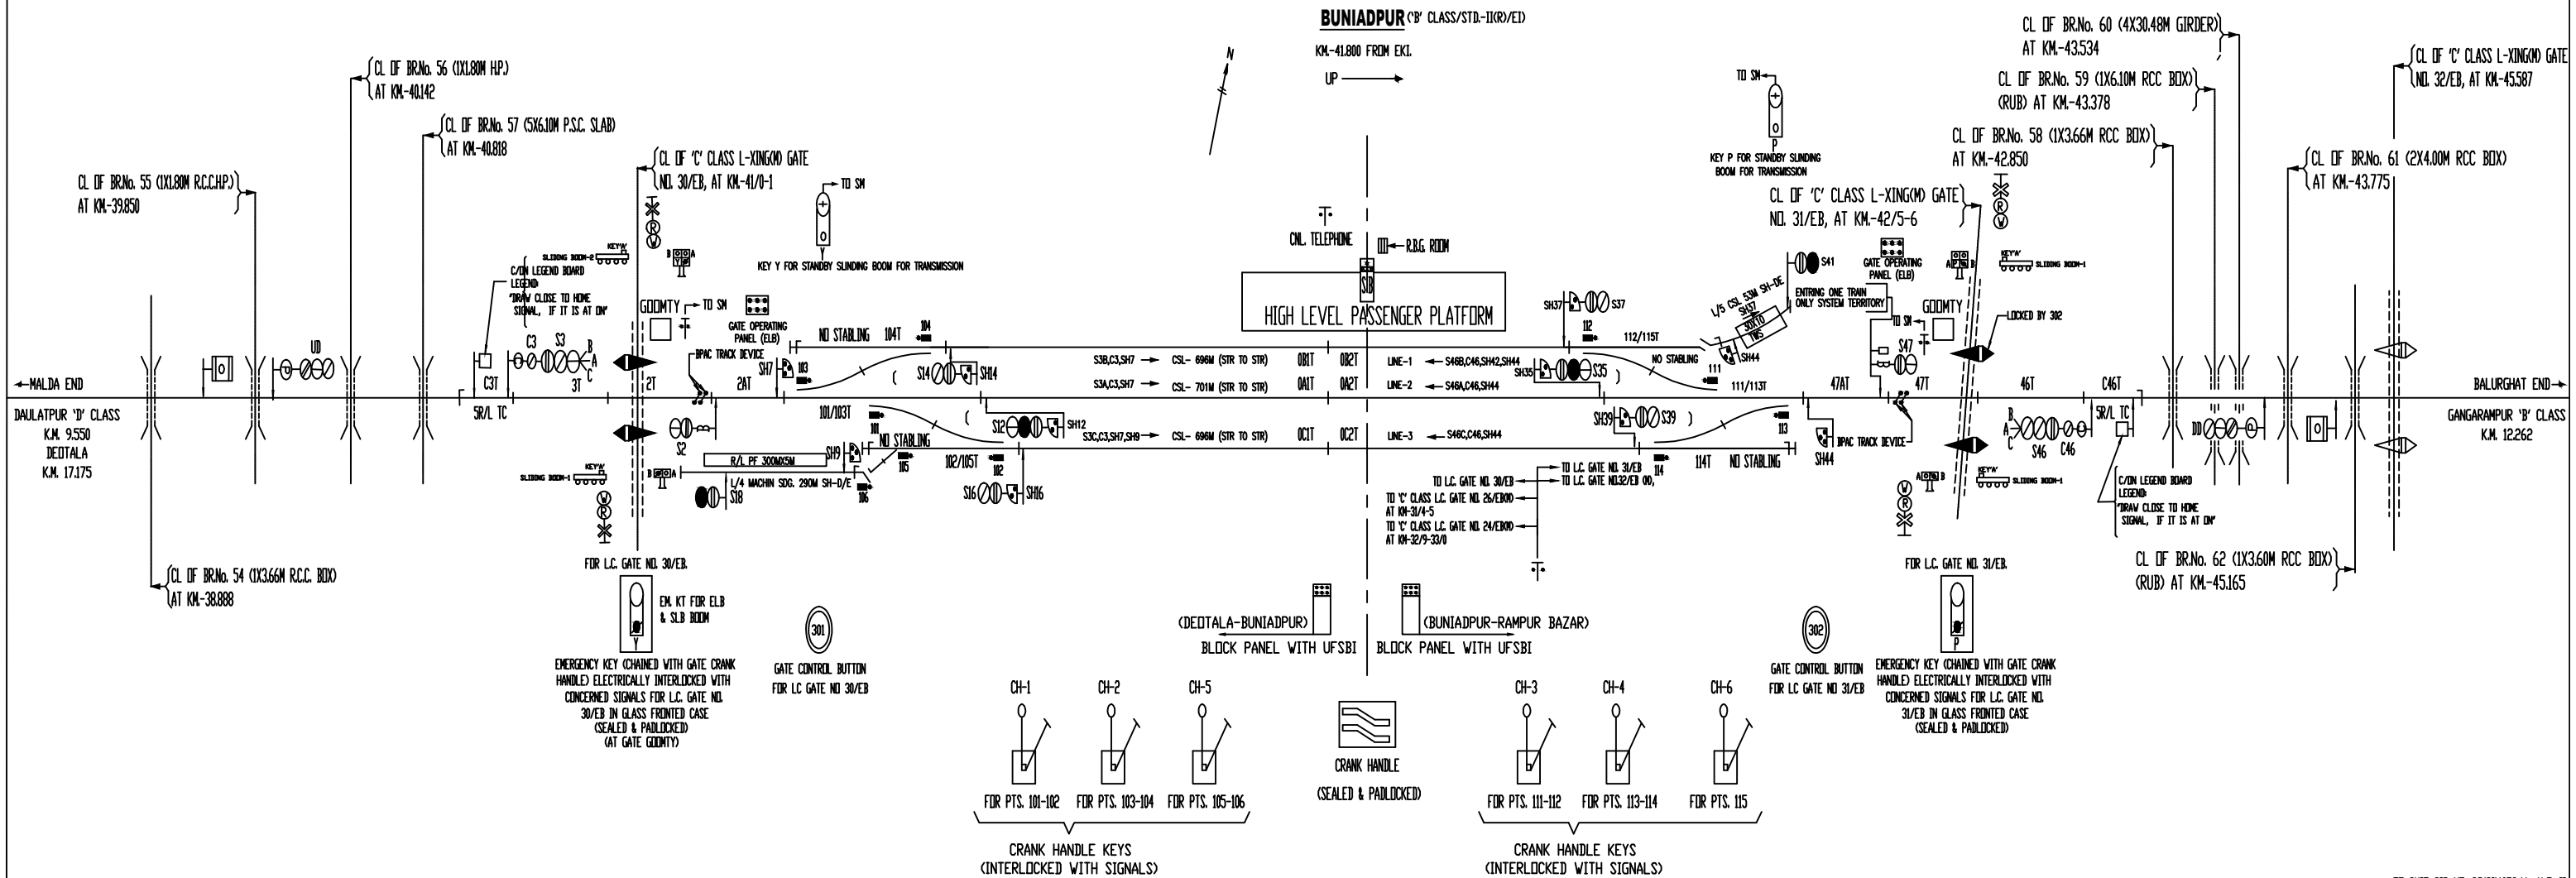

GANGARAMPUR ('B' CLASS/STD.II(R)/EI)

(KM.-54.062 FROM EKI STN.)

UP
DN.

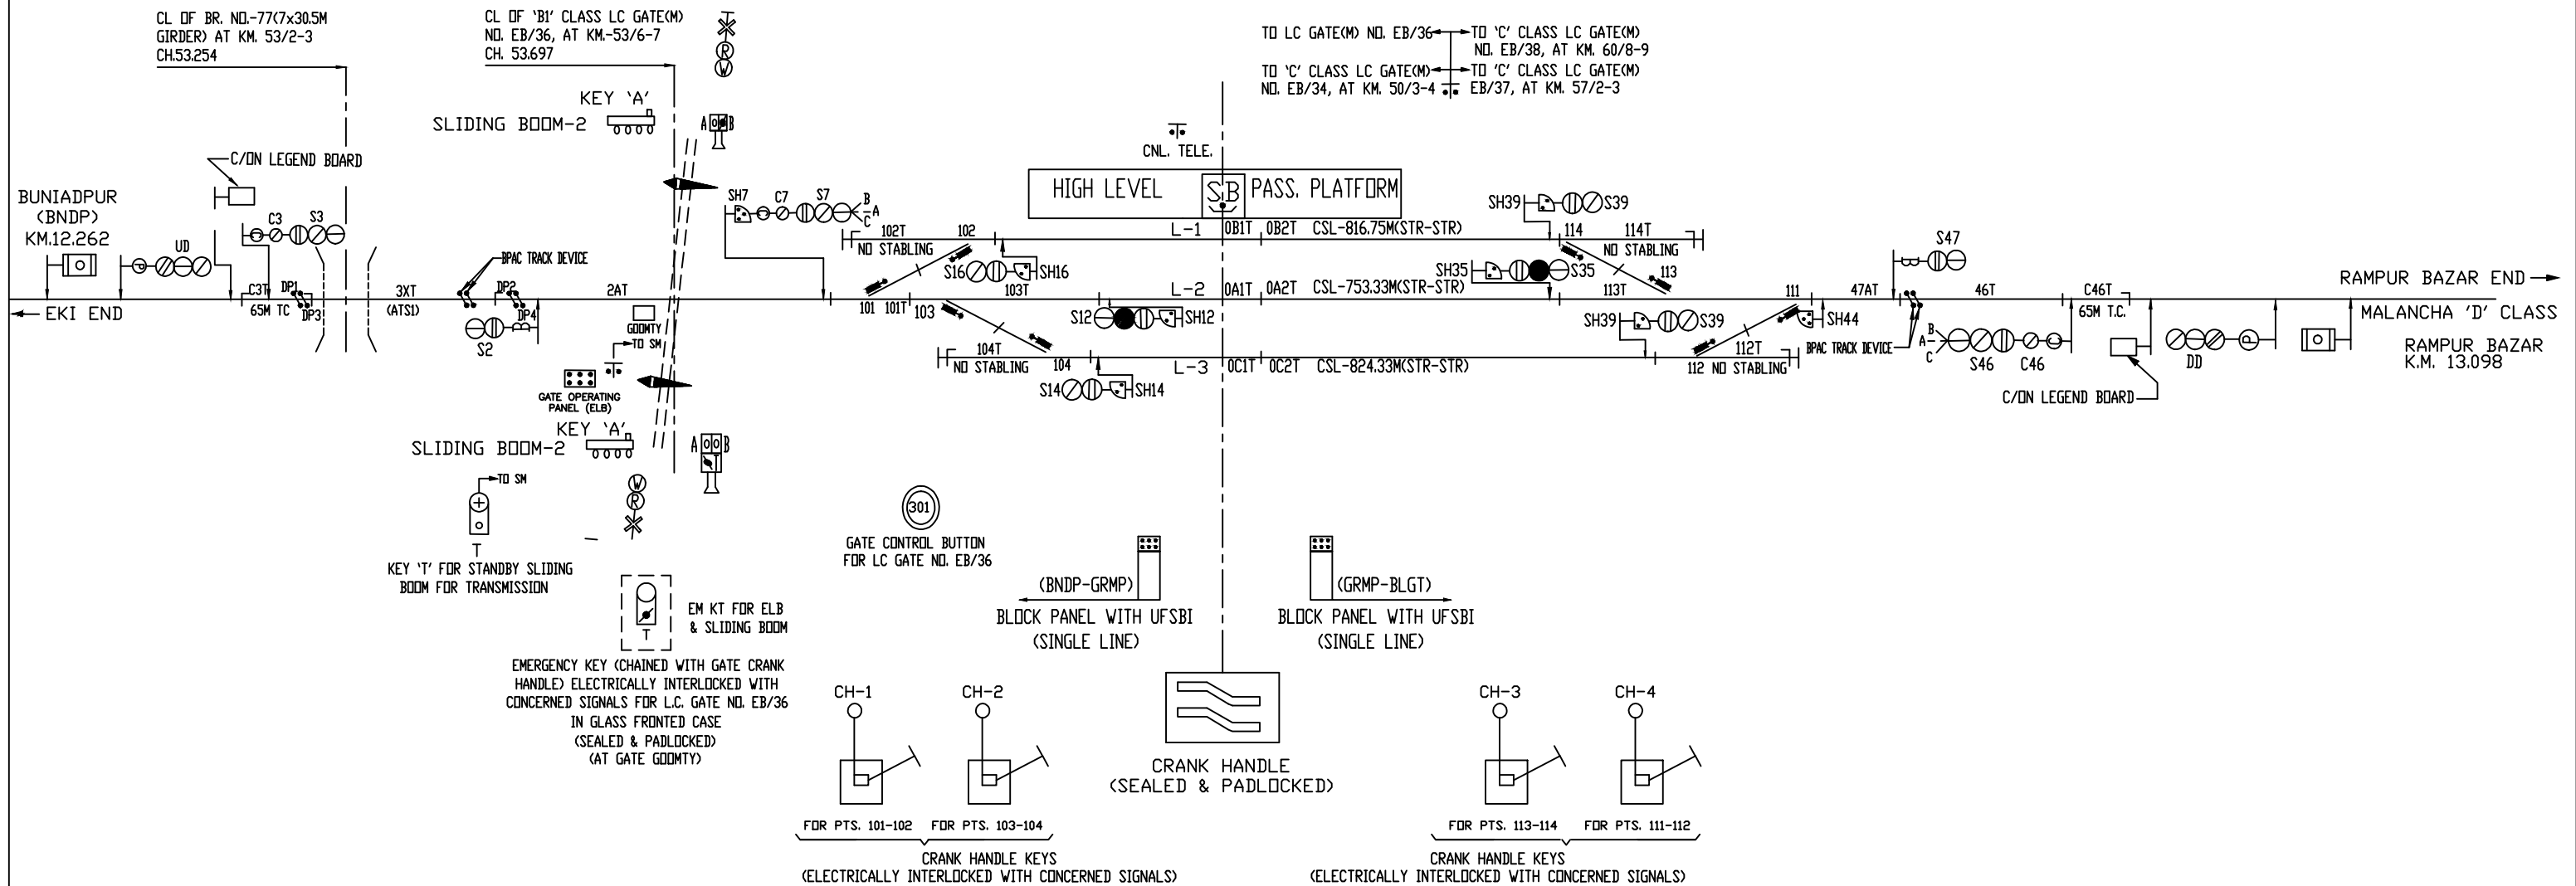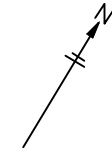

7


MALANCHA ('D' CLASS)

UP →



RAMPUR BAZAR 'B' CLASS/STD.II(R)/EI

(KM.-67.161 FROM EKI STN.)

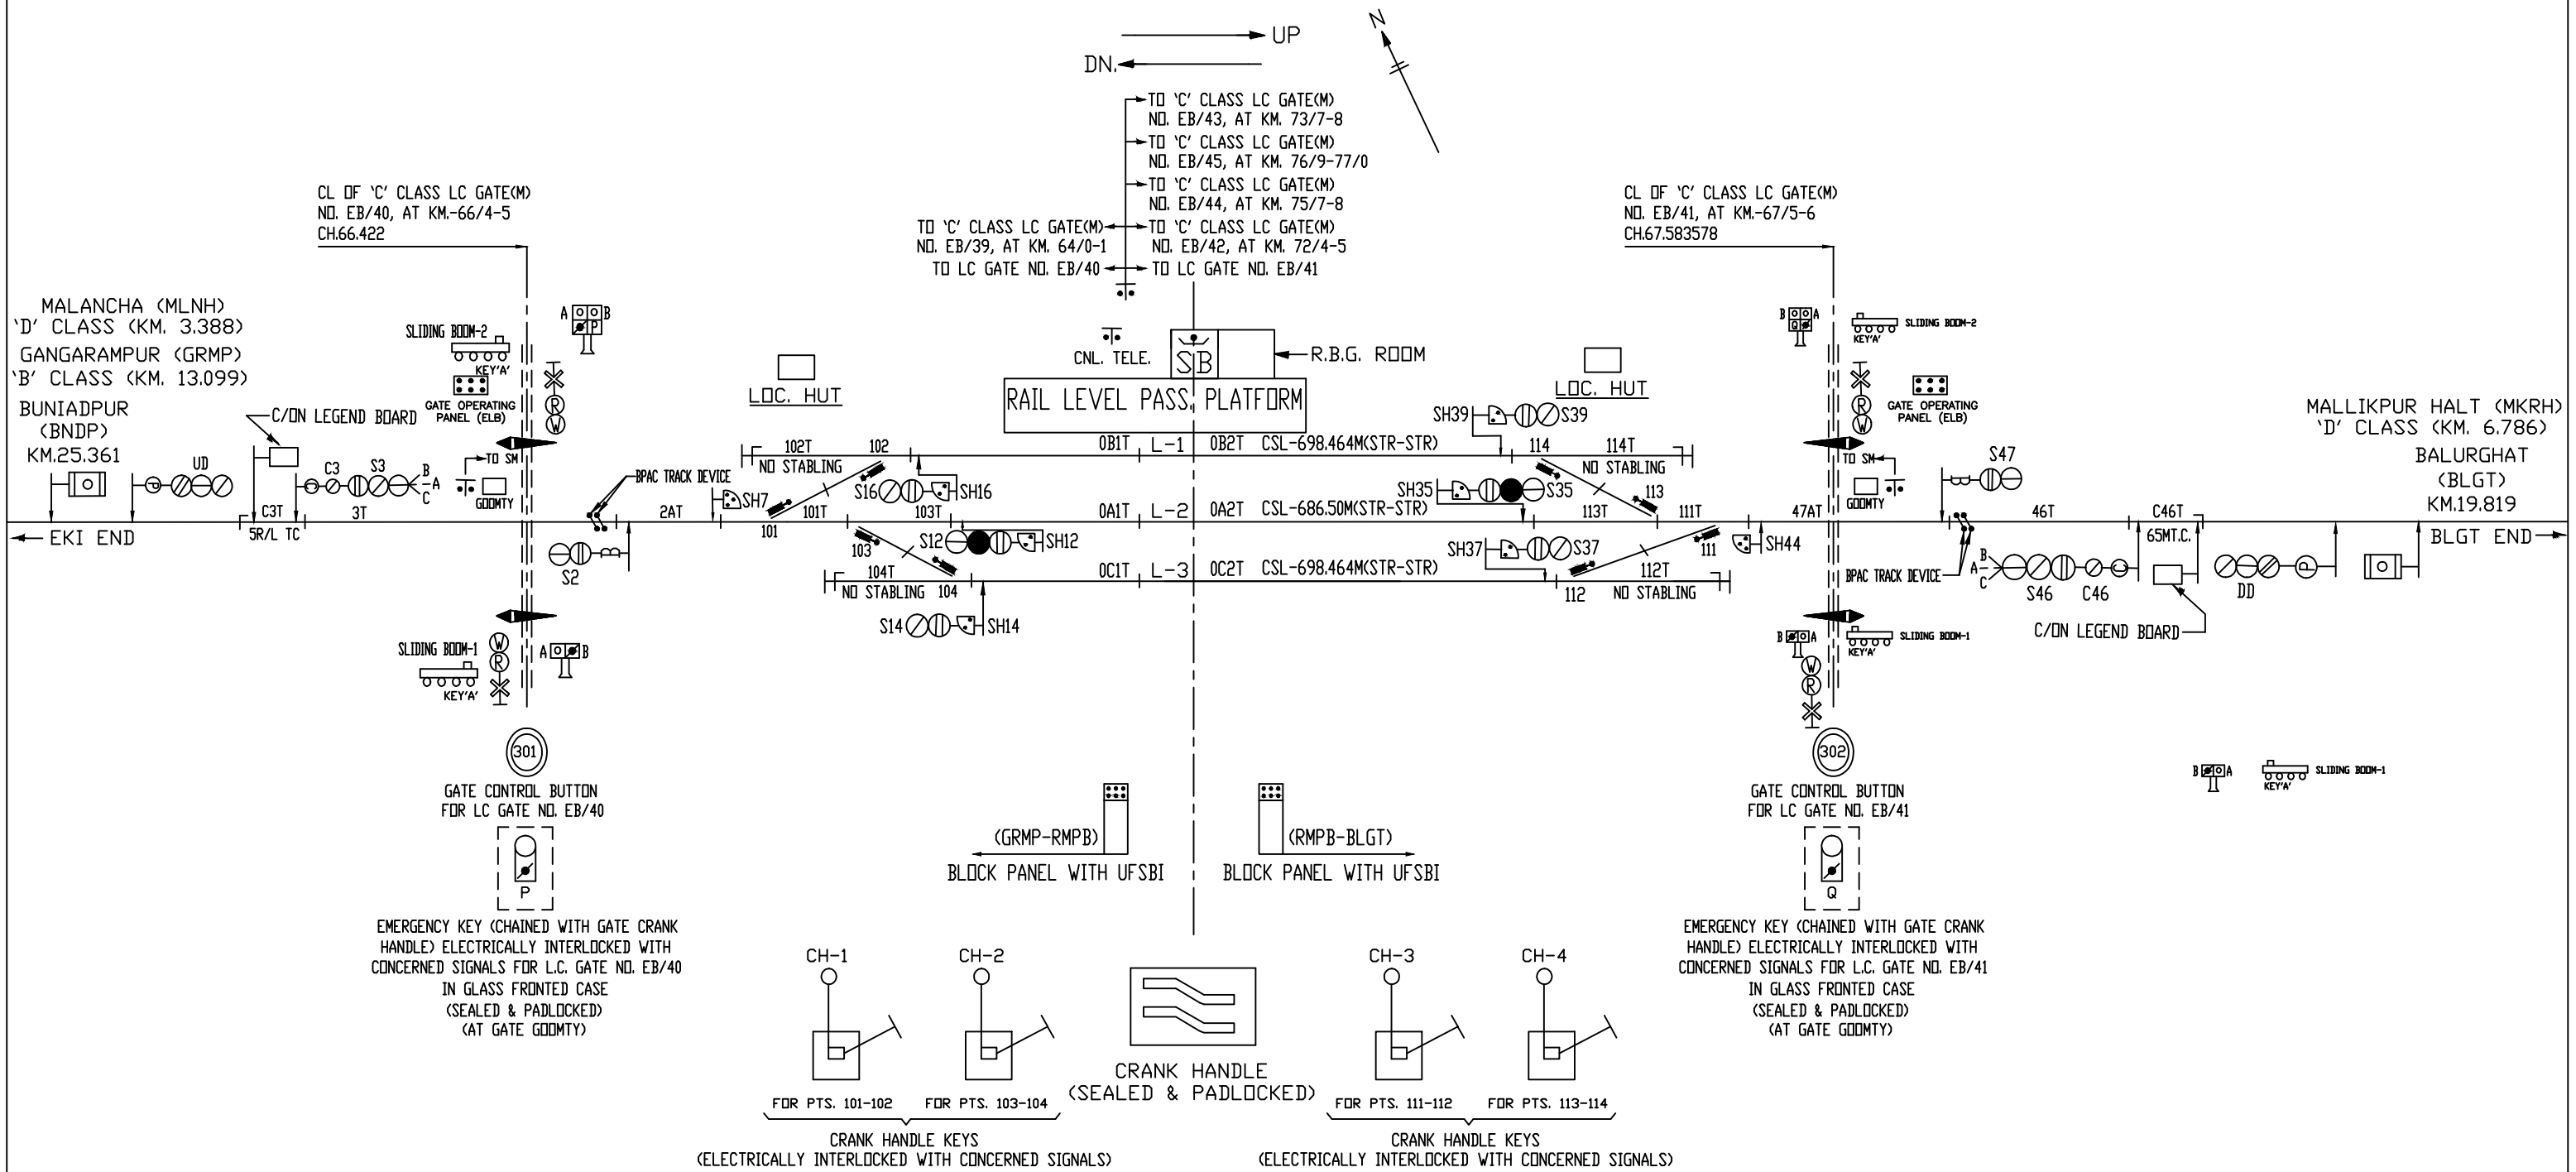

BASED ON SIG. PLAN No. SG(SI)1074, ALT.-H

MALLICKPUR (D' CLASS)

UP →

BALURGHAT ('B' CLASS/STD.I/EI/TERMINAL STN.)

(CH.-86980M FROM EKI)

DN ← → UP

